





5 Proposed Front Elevation

Scale 1/100

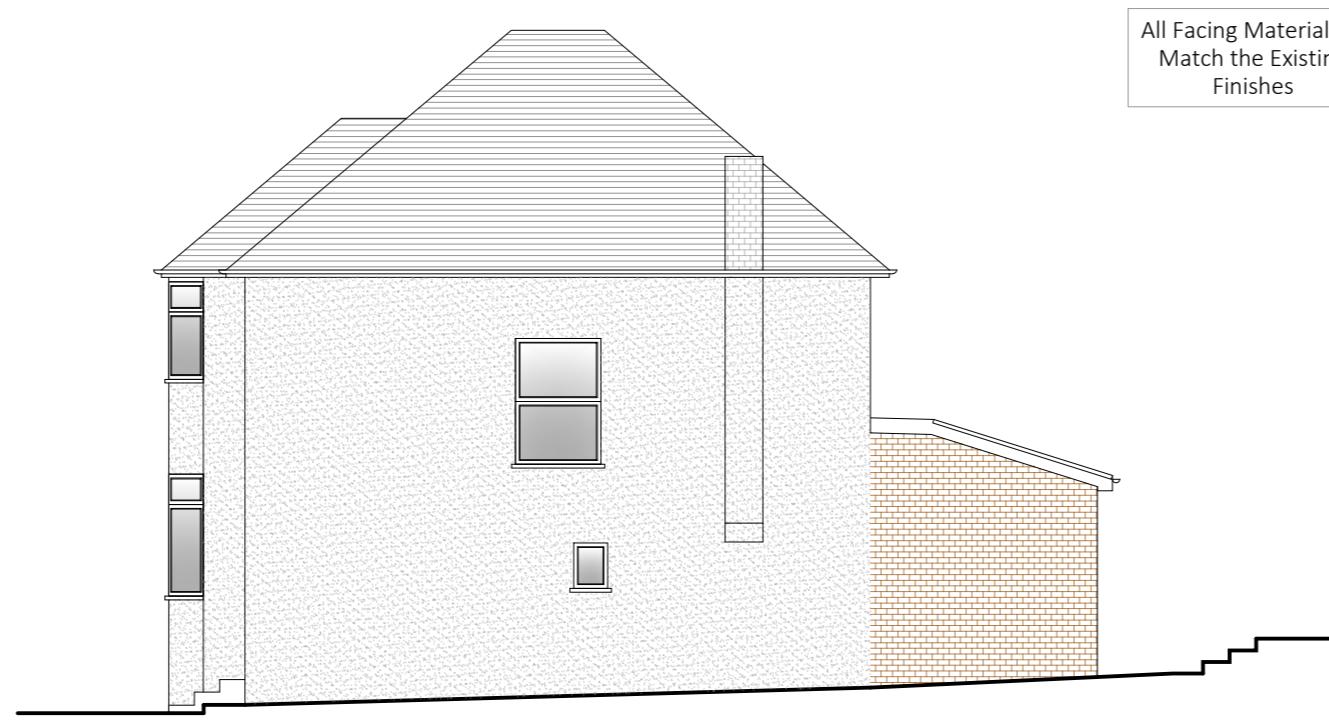


6 Proposed Side Elevation

Scale 1/100

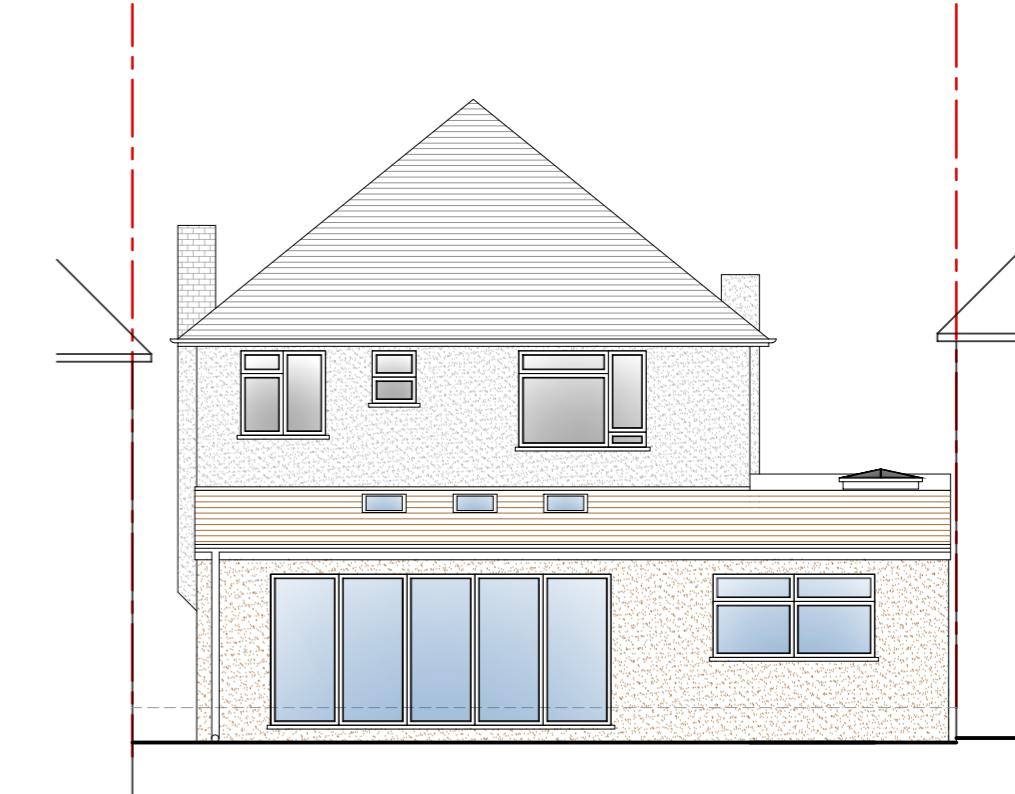


7 Proposed Rear Elevation

Scale 1/100

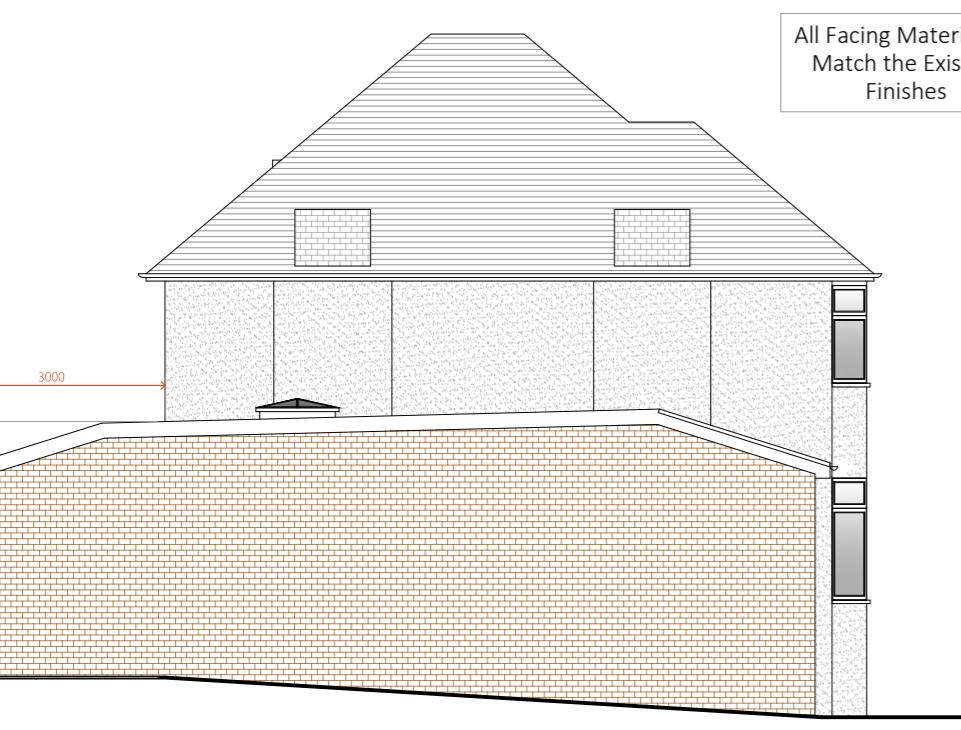


8 Proposed Side Elevation

Scale 1/100

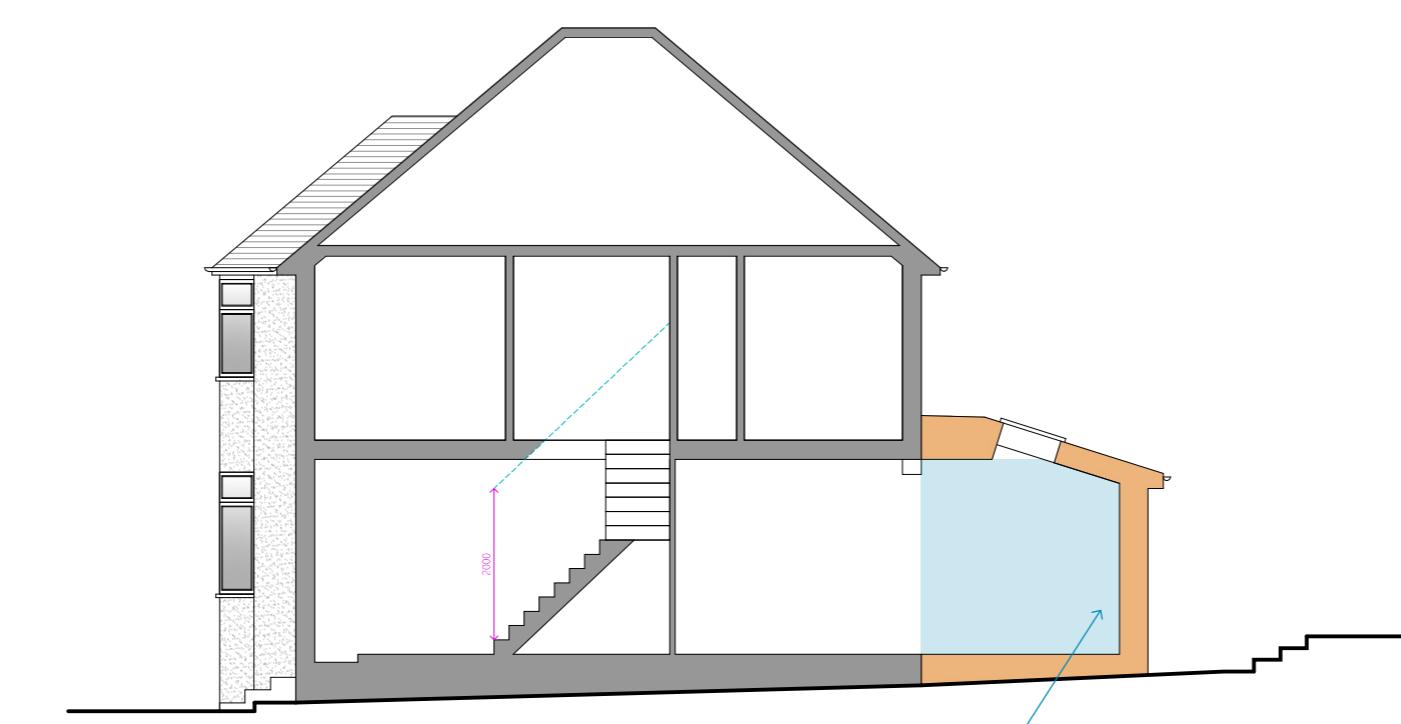

9 Proposed Side Section

Scale 1/100

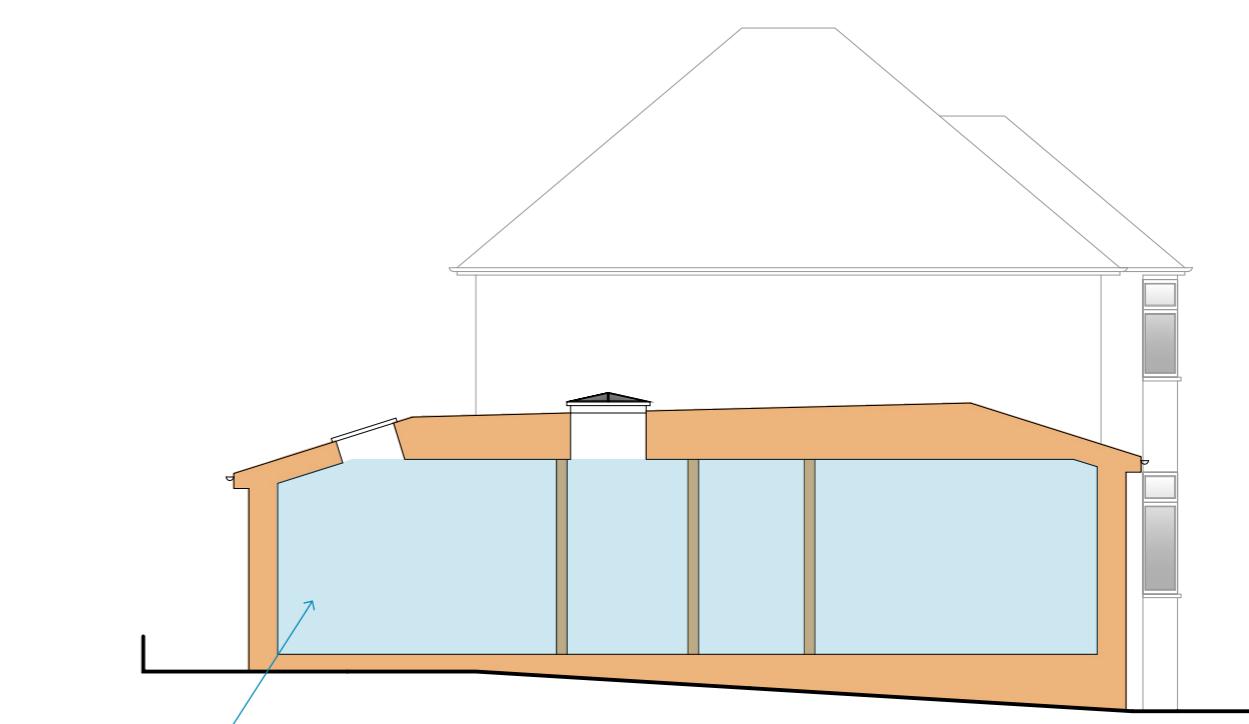

10 Proposed Side Section

Scale 1/100

**PARTY WALL ACT 1996**  
OWNER/S MUST ENSURE ALL  
PARTY WALL AGREEMENTS ARE  
IN PLACE BEFORE ANY BUILDING  
WORKS ARE TO COMMENCE

0 1 2 3 4 5 10m

IMPORTANT GENERAL NOTE  
The specification is to be read in conjunction with the plans/section details, and  
other associated structural details as may be provided.  
All works must be carried out in accordance with Building and Planning Regulations  
Approval, and the Codes of Practice and British Standards as necessary.  
All dimensions, levels, sizes, positions and locations of particulars as indicated on  
drawings are to be checked by the appointed Contractor on site prior to engaging in  
works. Any discrepancies must be reported to the Architect/Surveyor/Engineer or  
responsible person/s immediately.  
The Client/Building Owner must ensure compliance with the CDM Regulations,  
and appropriate Health & Safety on site precautions.  
The Client/Building Owner must obtain any necessary PARTY WALL AGREEMENTS,  
prior to engaging in the works on site.

Revisions Date Description  
A 01.11.2024 Planning Officers Email Dated 31.10.2024

Page Size Drawing By Checked  
A2 AAP AP  
Scale 1:100 Drawing Status Planning Issue Date  
Revision A  
Project 137 Northwood Way  
Northwood HA6 1RF  
Title Proposed Elevation  
Drawing No. NW137-02-1004A

**DontMoveExtend.com**  
Planning Permission Specialists  
Copyright © 2024  
DontMoveExtend.com and the Red Box are Registered Trade Marks Of Construct 360 Ltd