



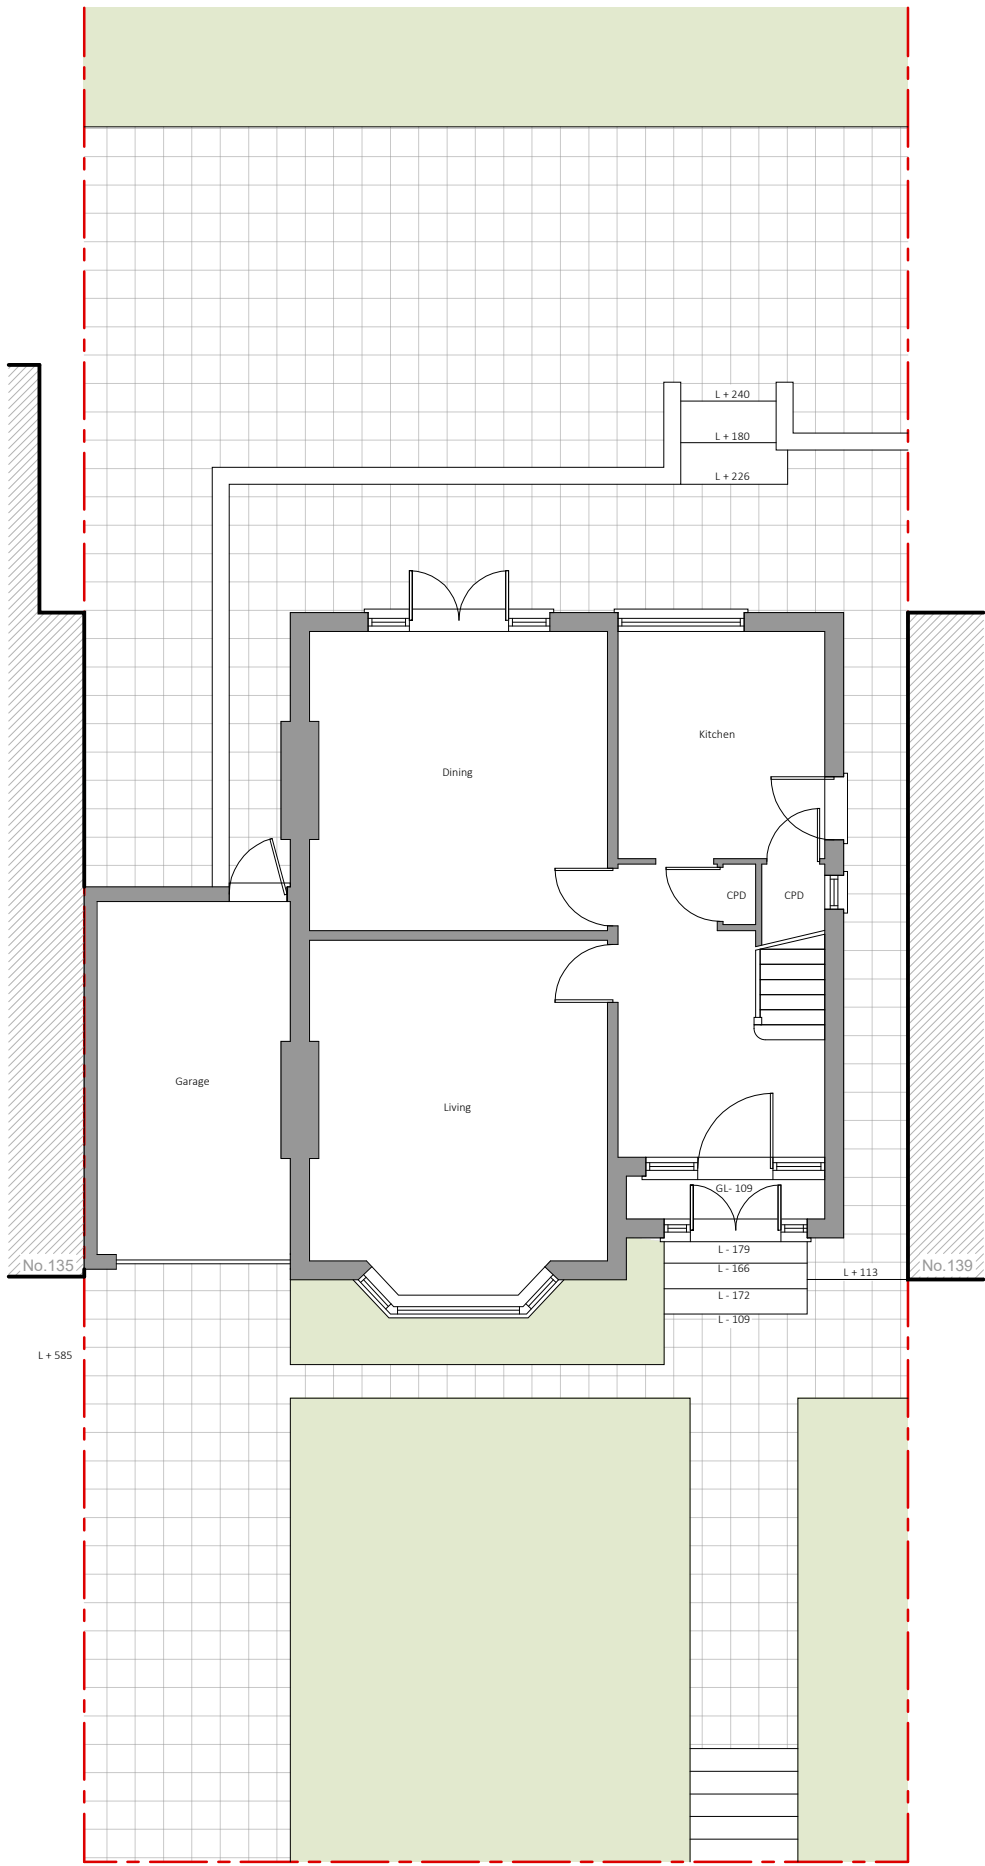


1 Existing Ground Floor Plan

Scale 1/100

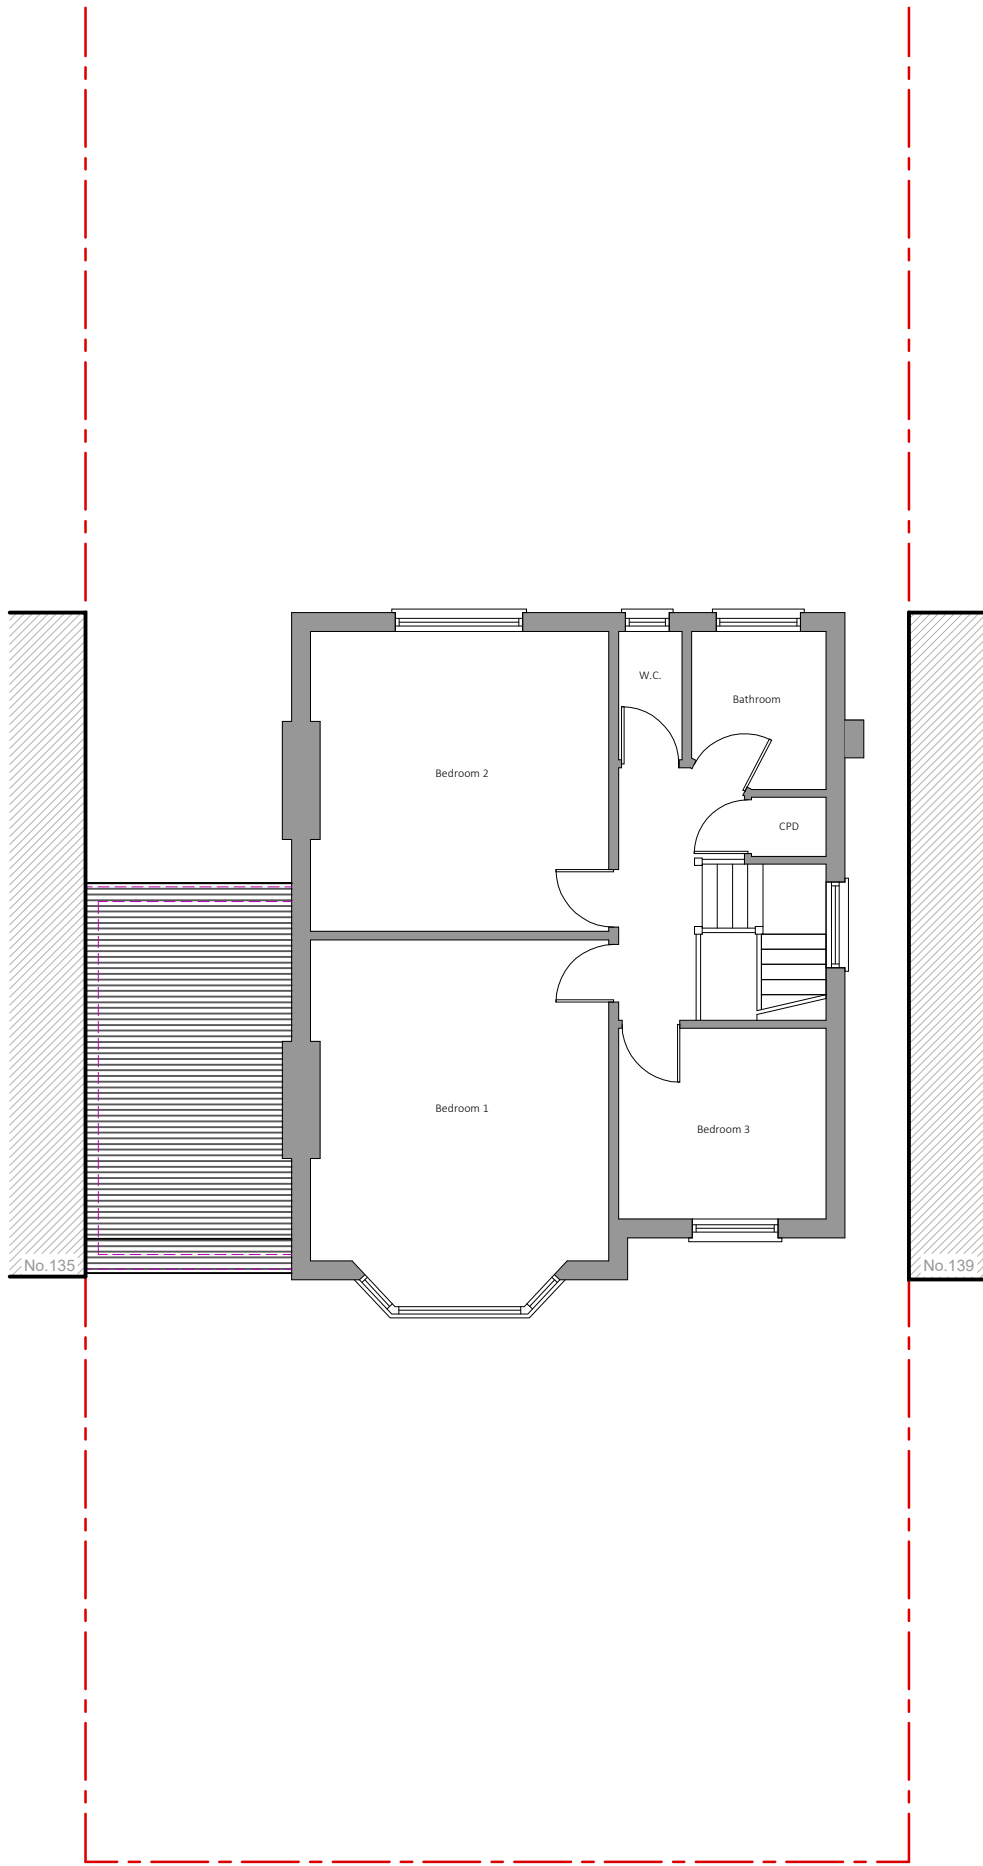

2 Existing First Floor Plan


Scale 1/100

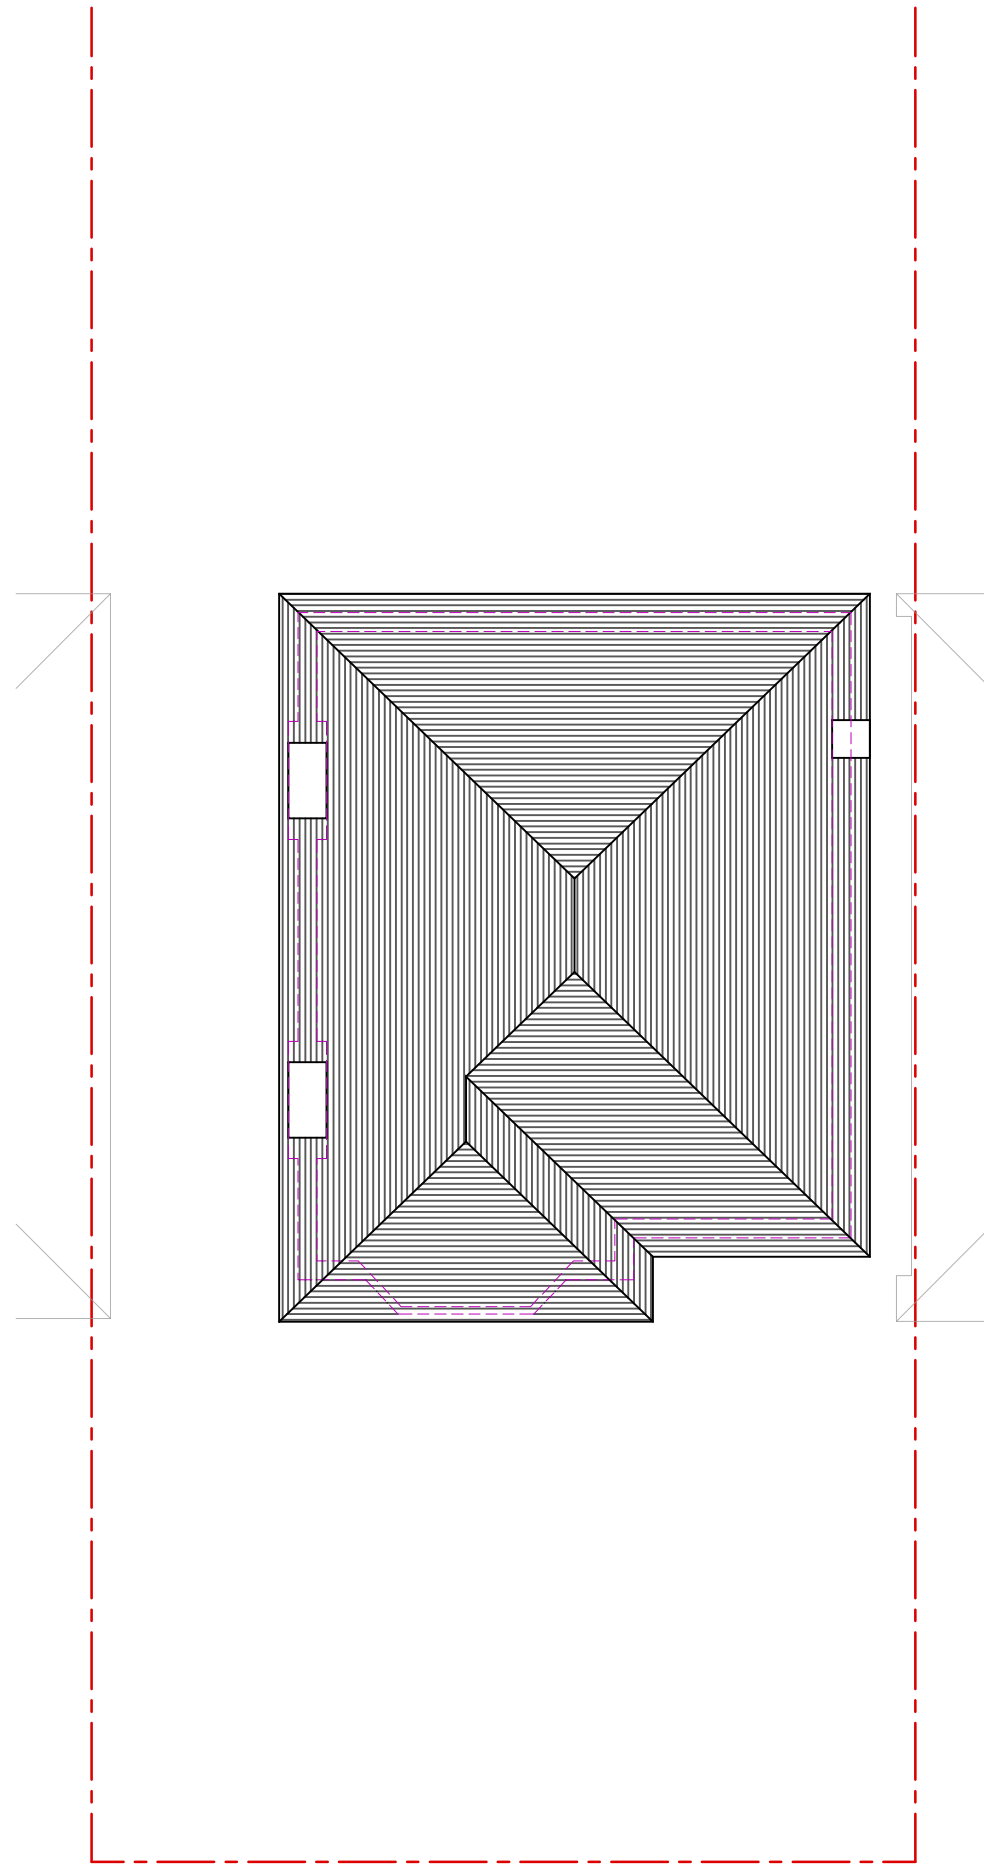

3 Existing Roof Plan

Scale 1/100

PARTY WALL ACT 1996
OWNER/S MUST ENSURE ALL
PARTY WALL AGREEMENTS ARE
IN PLACE BEFORE ANY BUILDING
WORKS ARE TO COMMENCE

 

IMPORTANT GENERAL NOTE
The specification is to be read in conjunction with the plans/section details, and other associated structural details as may be provided.
All work is to be carried out to the Local Authority Planning and Building Regulations Approval, and the Codes of Practice and British Standards as necessary.
All dimensions, levels, sizes, positions and locations of particulars as indicated on drawings are to be verified by the appointed Contractor on site prior to engaging in works. Any discrepancies must be reported to the Architect/Surveyor/Engineer or responsible person/s immediately.
The Contractor is responsible for ensuring compliance with the CDM Regulations, and appropriate Health & Safety on site precautions.
The Client/Building Owner must obtain any necessary PARTY WALL AGREEMENTS, prior to engaging in the works on site.

Revision	Date	Description

Page Size	A2
Scale	1:100
Revision	1st

Drawn By	AAP	Checked By	AP
Drawing Status	Planning Issue	Date	Aug-24

DontMoveExtend.com Planning Permission Specialists	
Project 137 Northwood Way Northwood HA6 1RF	Title Existing Plans Drawing No. NW137-01-1001

DontMoveExtend.com and the Red Box are Registered Trade Marks Of Construct 360 Ltd

COPYRIGHT © 2024