



1 Proposed Ground Floor Plan

Scale 1/100

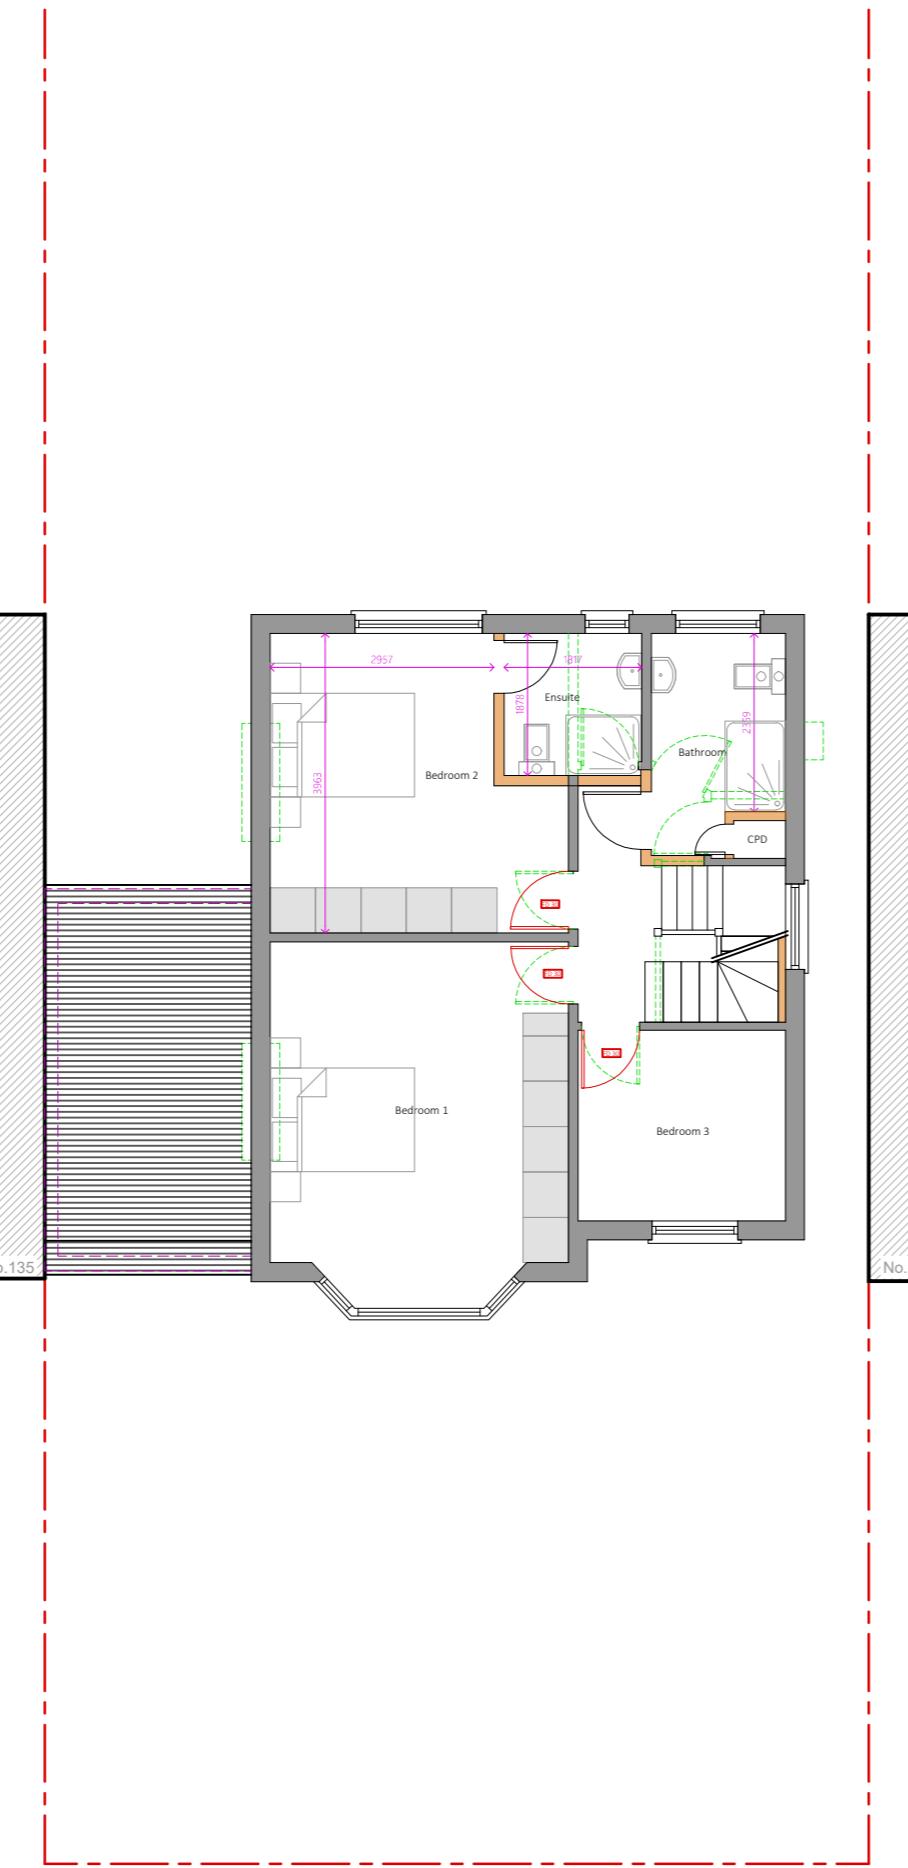


2 Proposed First Floor Plan

Scal

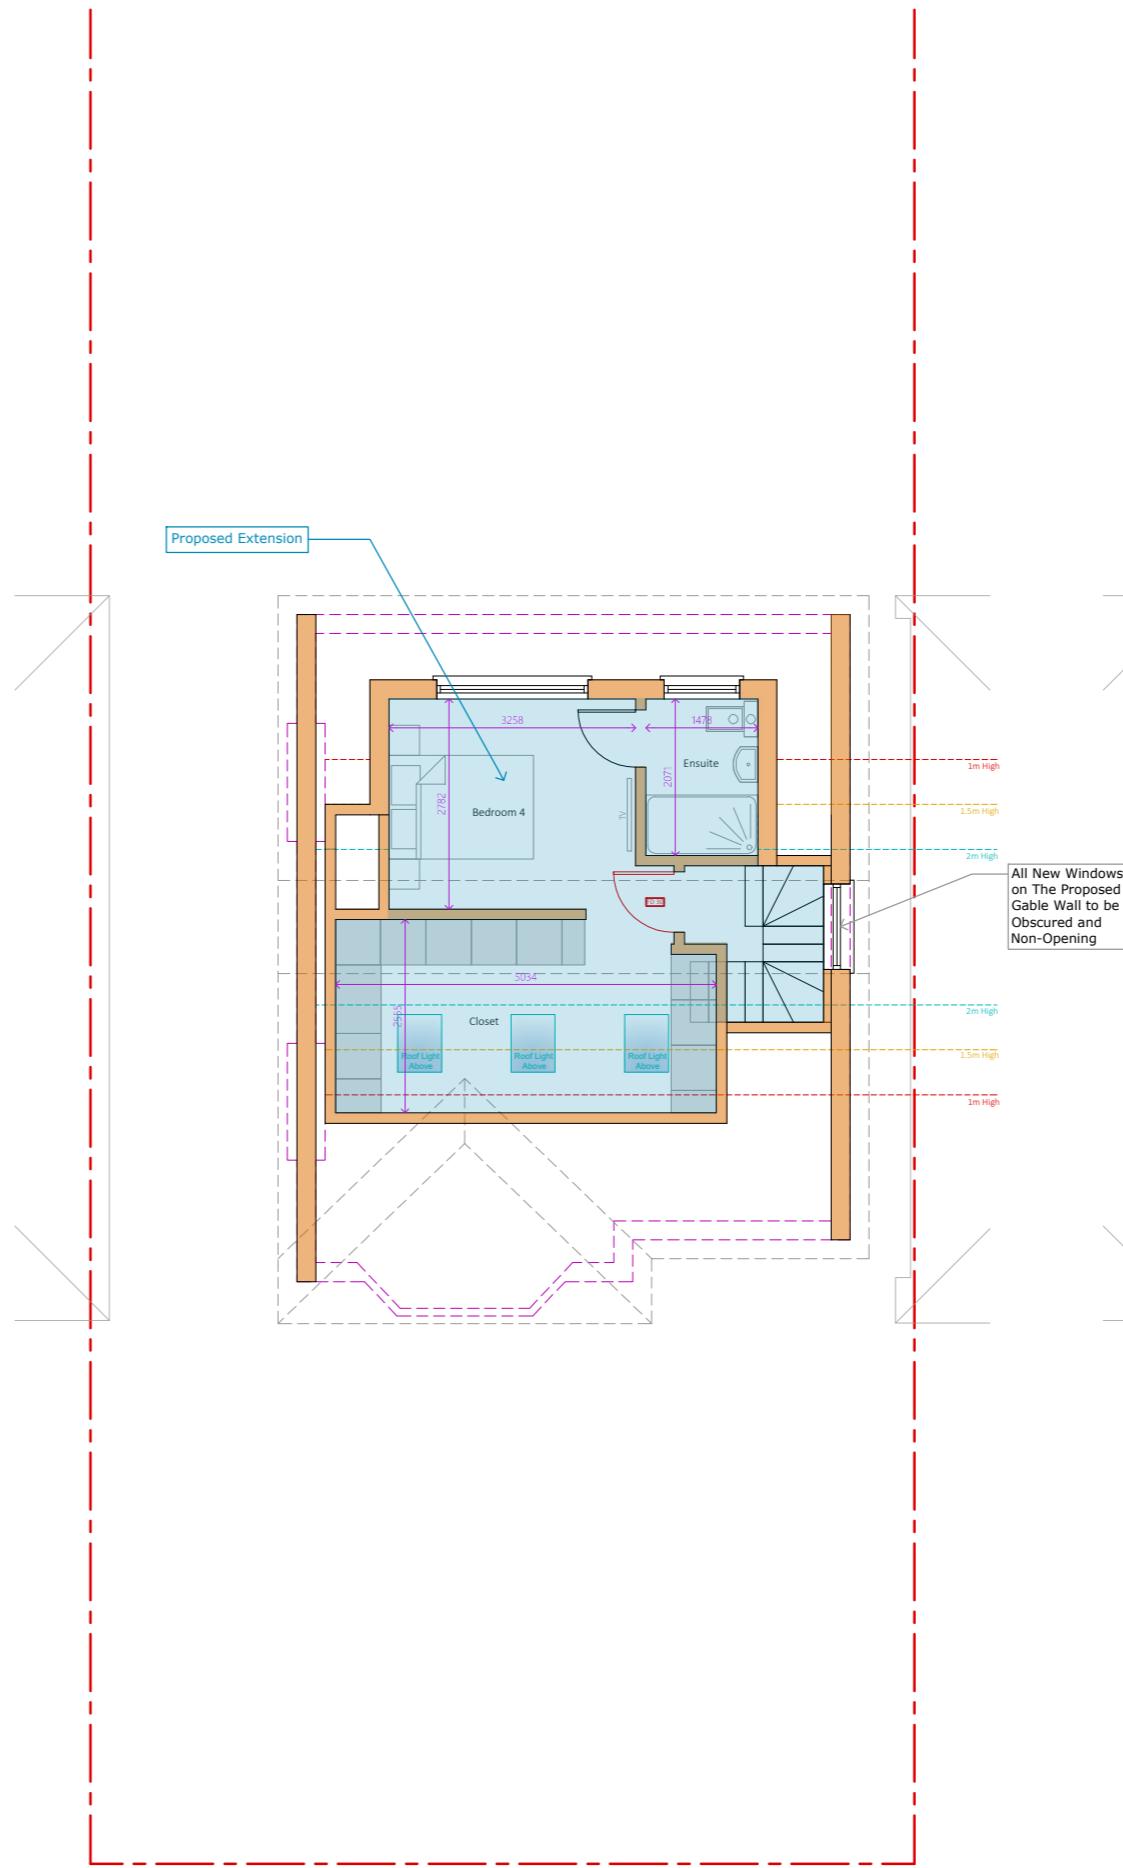

3 Proposed Loft Plan

50

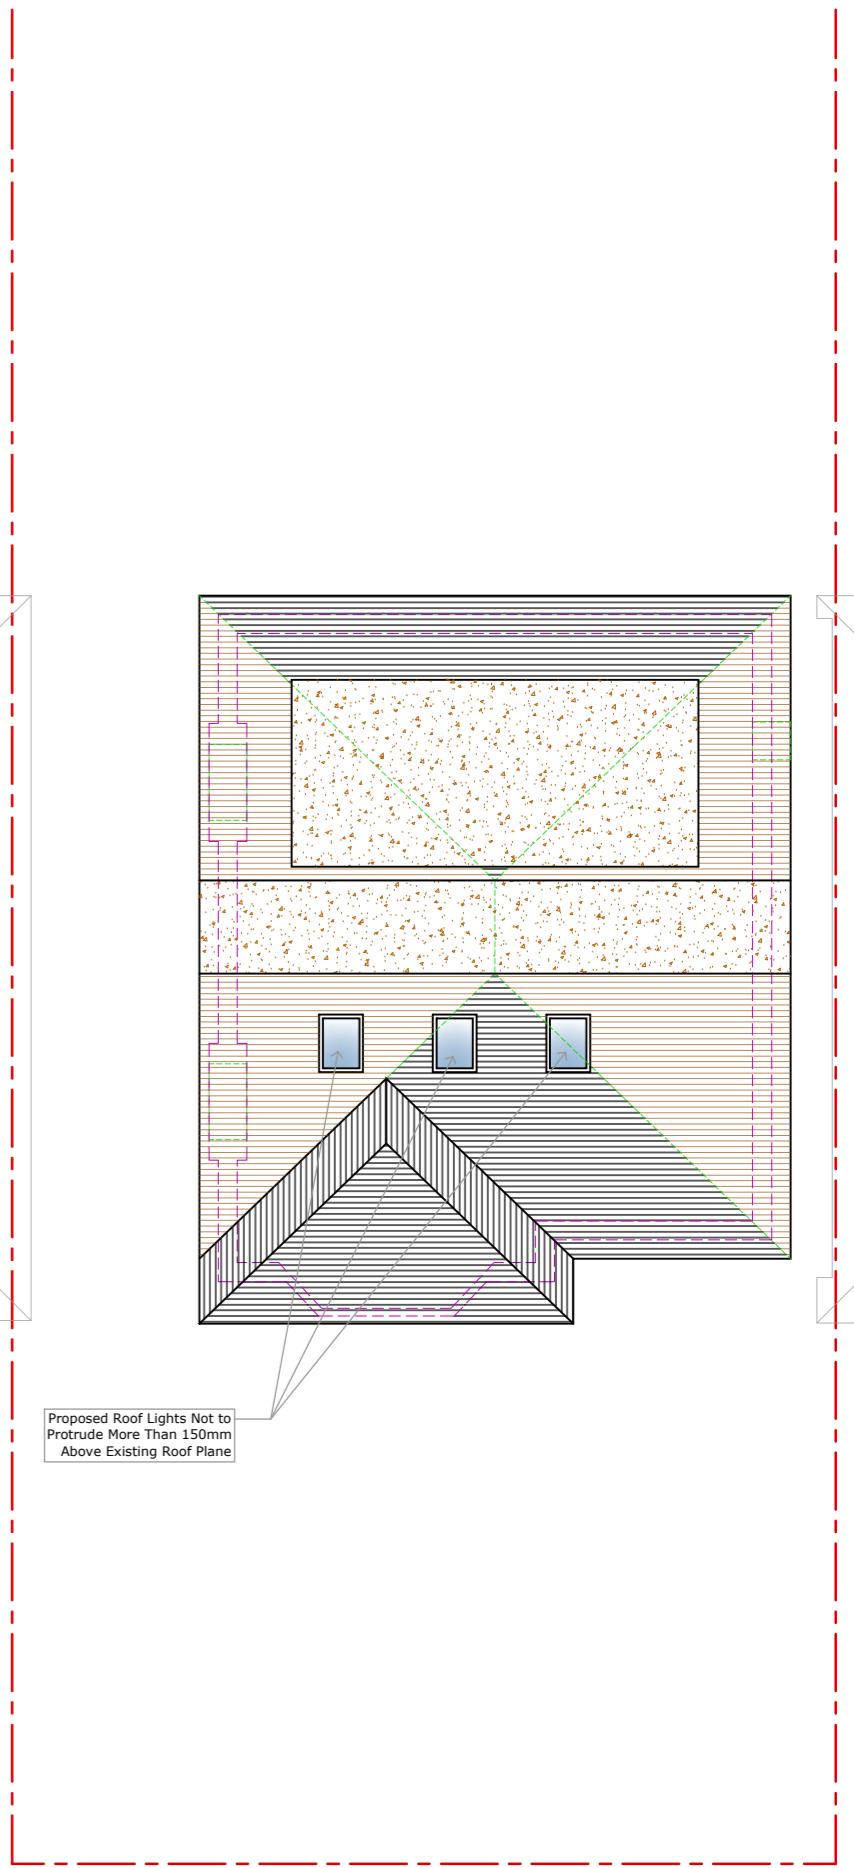

4 Proposed Roof Plan

Scale 1/

PARTY WALL ACT 1996

OWNER/S MUST ENSURE ALL
PARTY WALL AGREEMENTS ARE
IN PLACE BEFORE ANY BUILDING
WORKS ARE TO COMMENCE

0 1 2 3 4 5 10r

IMPORTANT GENERAL NOTE
The specification is to be read in conjunction with the plans/s other associated Structural details as may be provided.
All work is to be carried out to the Local Authority Planning and Approval, and the Codes of Practice and British Standards as All dimensions, levels, sizes, positions and locations of particular drawings are to be verified by the appointed Contractor on site works. Any discrepancies must be reported to the Architect/ responsible person/s immediately.
The Contractor is responsible for ensuring compliance with the appropriate Health & Safety on site precautions.
The Client/Building Owner must obtain any necessary PARTY W prior to engaging in the works on site.

ection details, and d Building Regulations necessary. ers as indicated on ite prior to engaging in Surveyor/Engineer or e CDM Regulations, WALL AGREEMENTS.	Revision	Date	Description	Page Size	Drawn By	Checked By	DontMoveExtend.com	
				A2	AAP	AP	 DontMoveExtend.com	Planning Permission Specialists
				Scale 1:100	Drawing Status Planning Issue	Project 137 Northwood Way Northwood HA6 1RF	Title Proposed Plans	Drawing No. NW137-01-1003
				Revision 1st	Date AUG-24			