




Metres

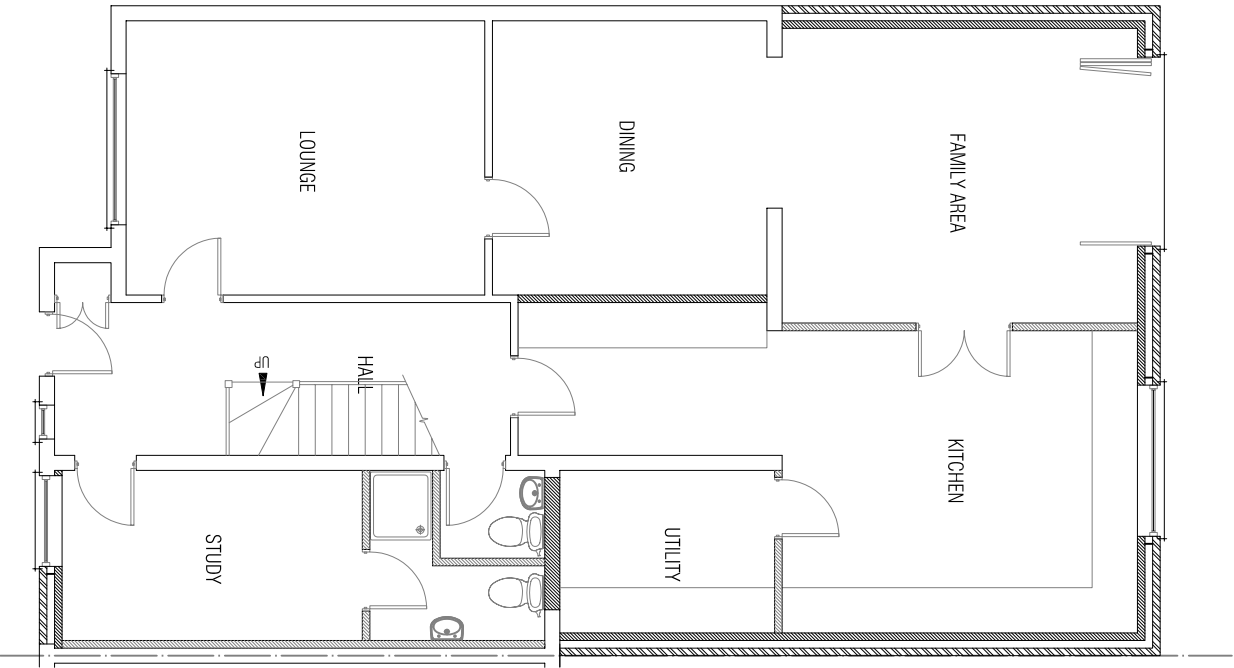


GROUND FLOOR PLAN

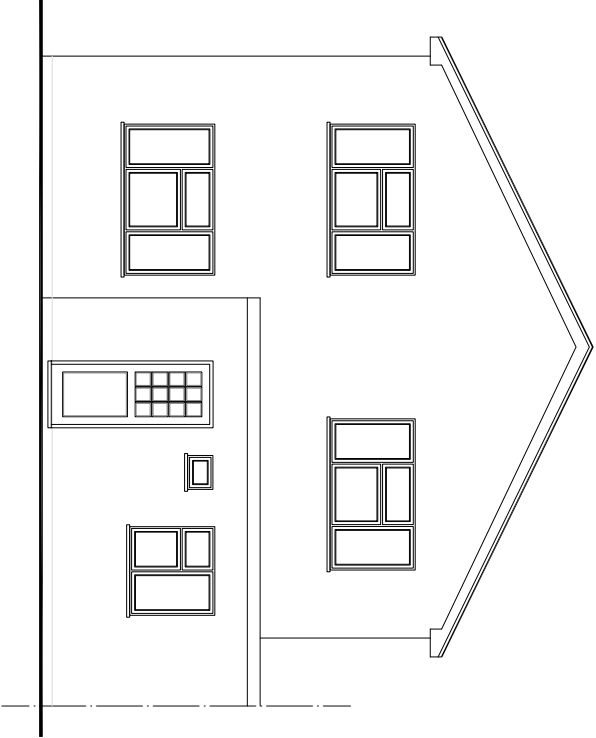


FRONT ELEVATION

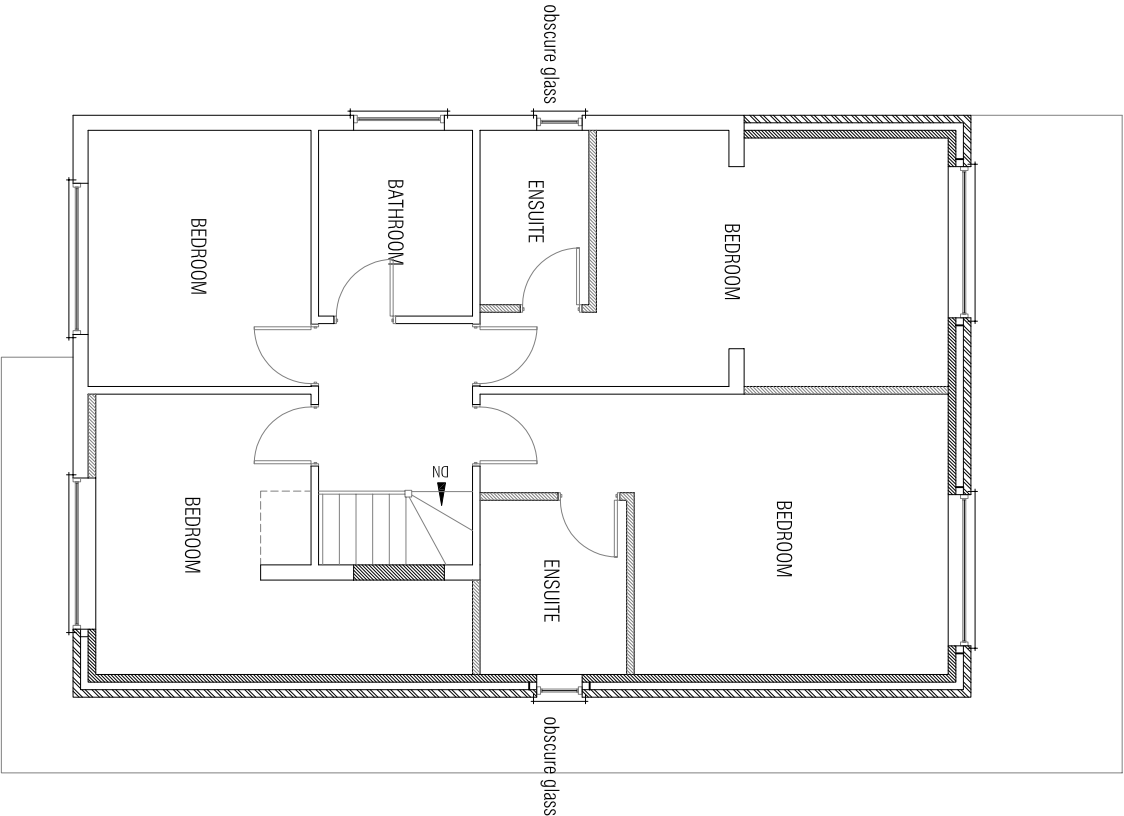

FIRST FLOOR PLAN


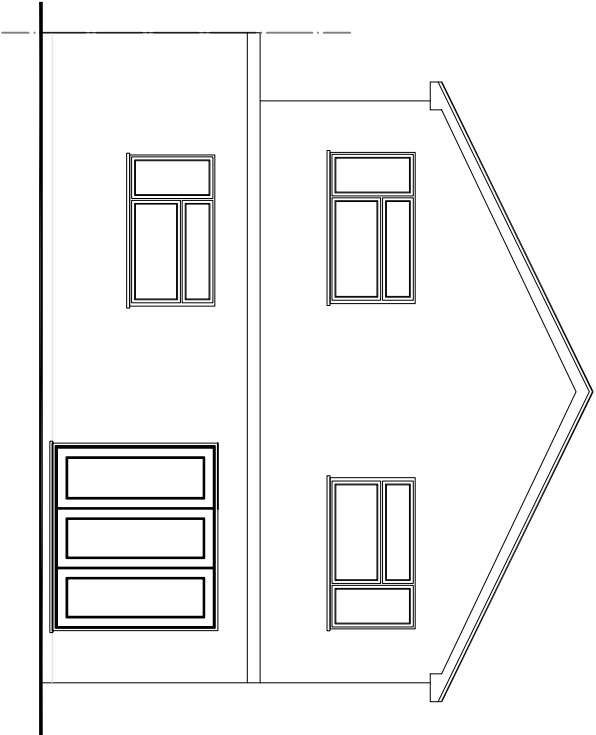


REAR ELEVATION

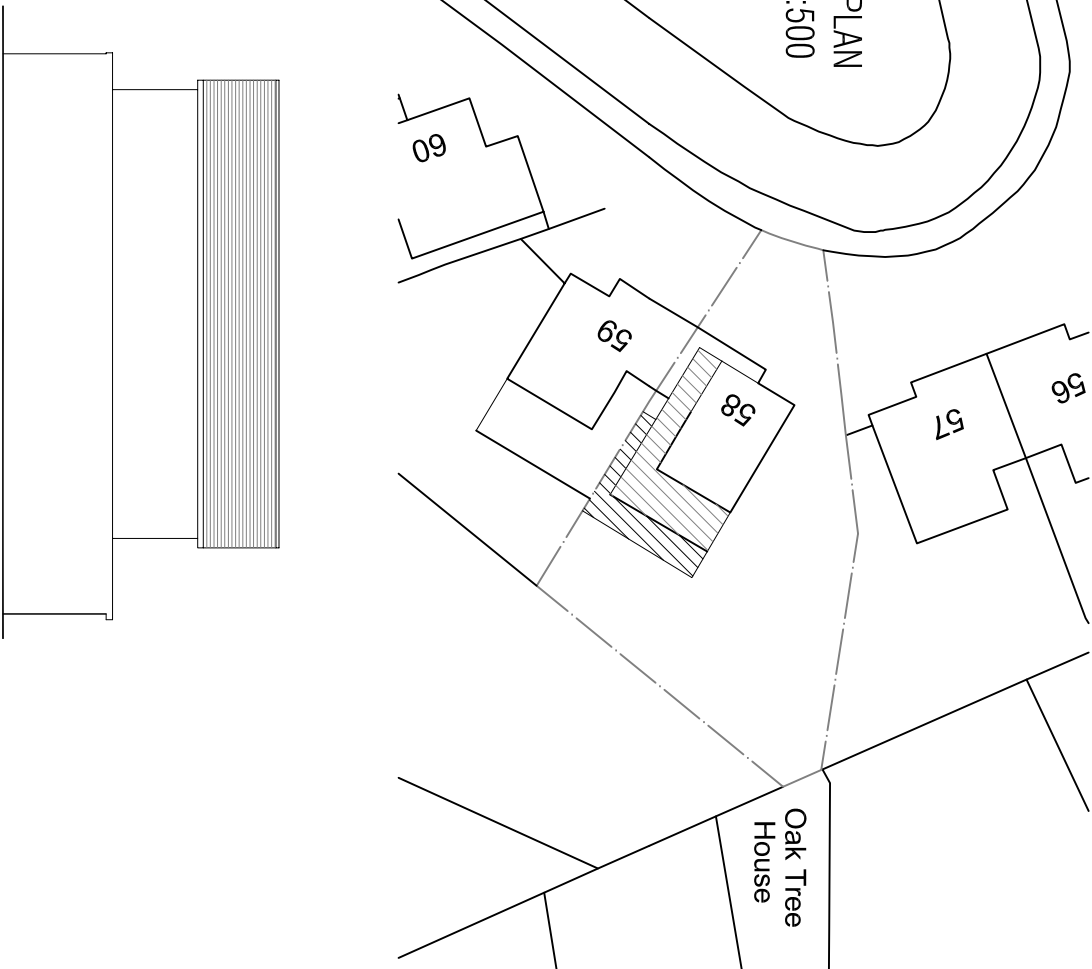

BLOCK PLAN
Scale 1:500

SIDE ELEVATION

 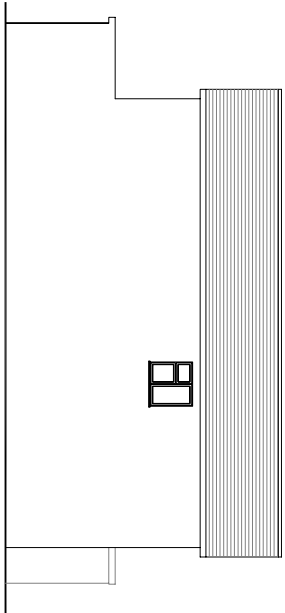

MANN ASSOCIATES
Town Planning & Development
"Sandi Kemp" 45 Fulmer Drive, Cornhill Cross,
Buckinghamshire, SL0 7HG Tel: 07956 845 733

Client
MR & MRS GROVER

Details
PROPOSED PLANS & ELEVATIONS

Job Title
**58 SEAFORD CLOSE
RUISLIP
MIDDLESEX
HA4 7HN**

Drawing
**CONVERSION OF GARAGE,
ERECTION OF FIRST FLOOR SIDE
AND TWO STOREY REAR EXTENSION
TO DWELLINGHOUSE**

Date
MAR 2021

Dwg No
02A

Scale
1:100 & 1:200