


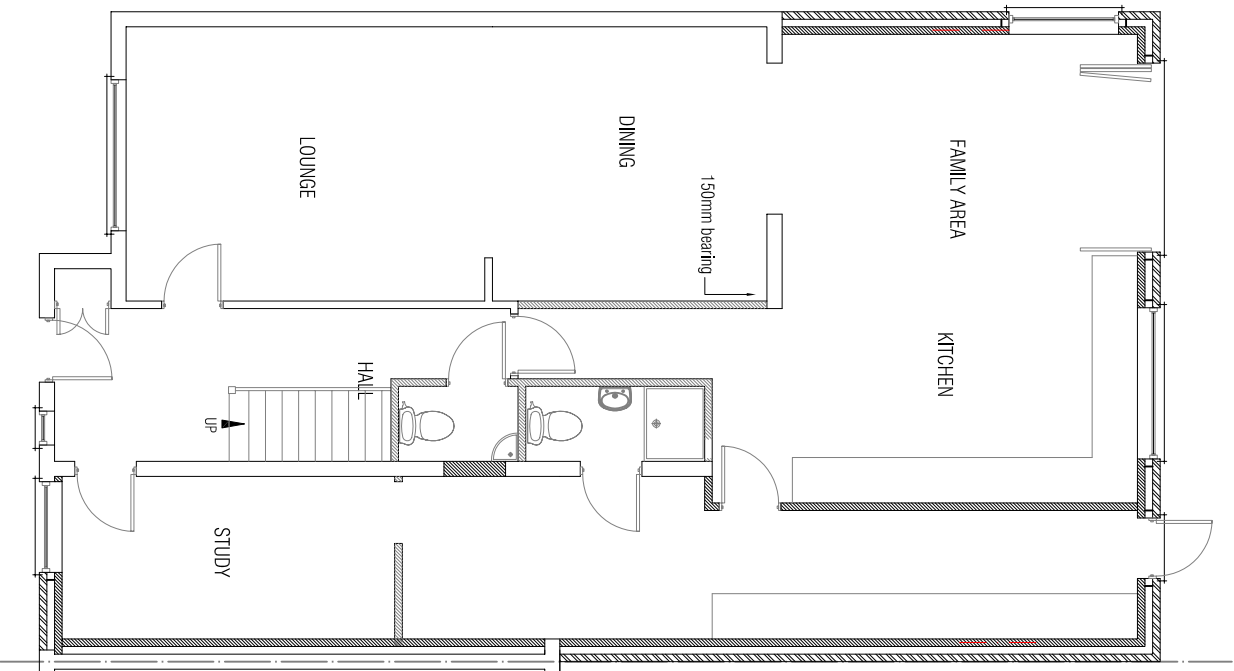
 


 


GROUND FLOOR PLAN

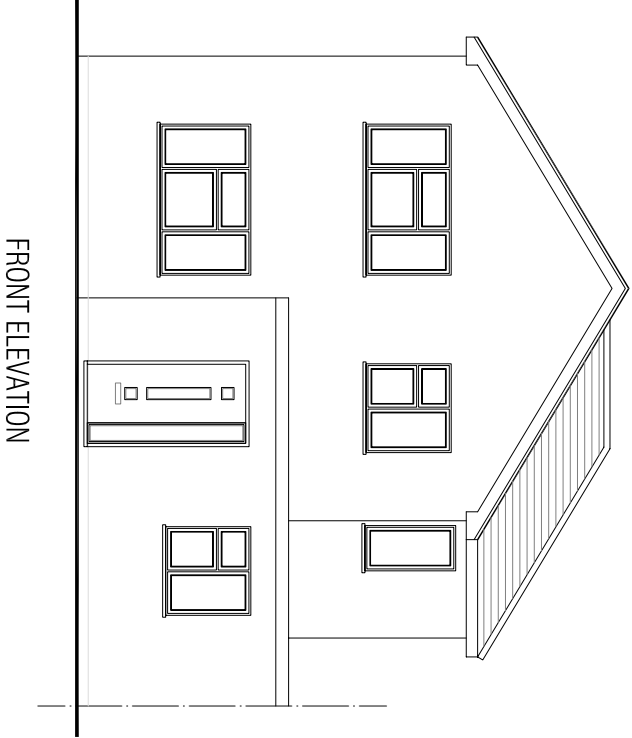


FRONT ELEVATION

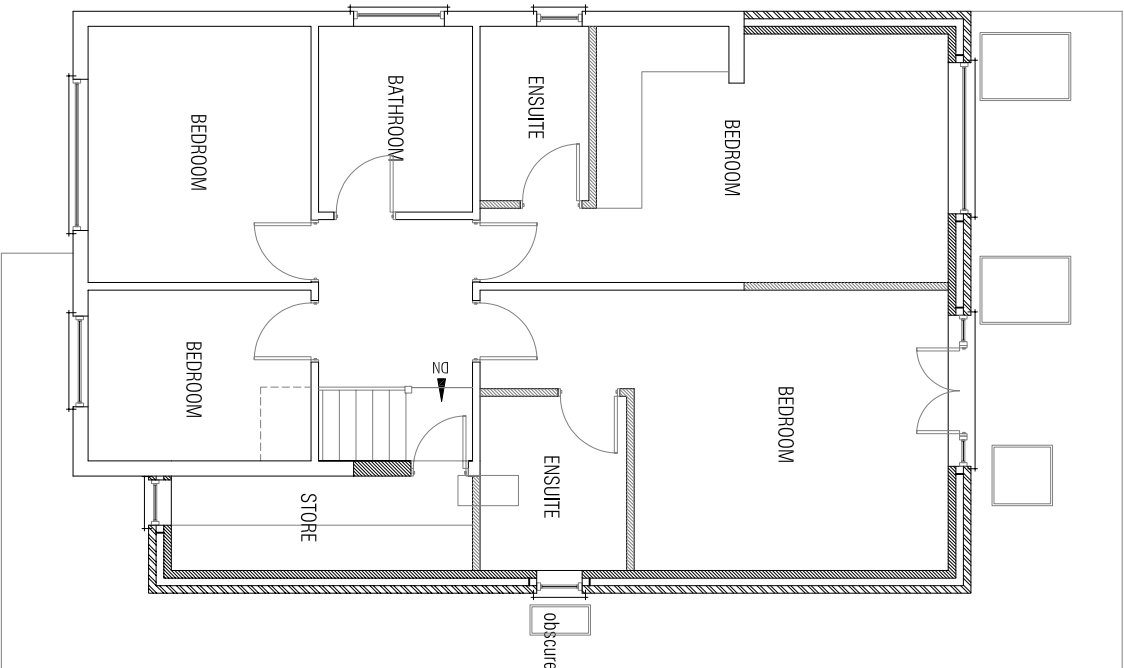


FIRST FLOOR PLAN

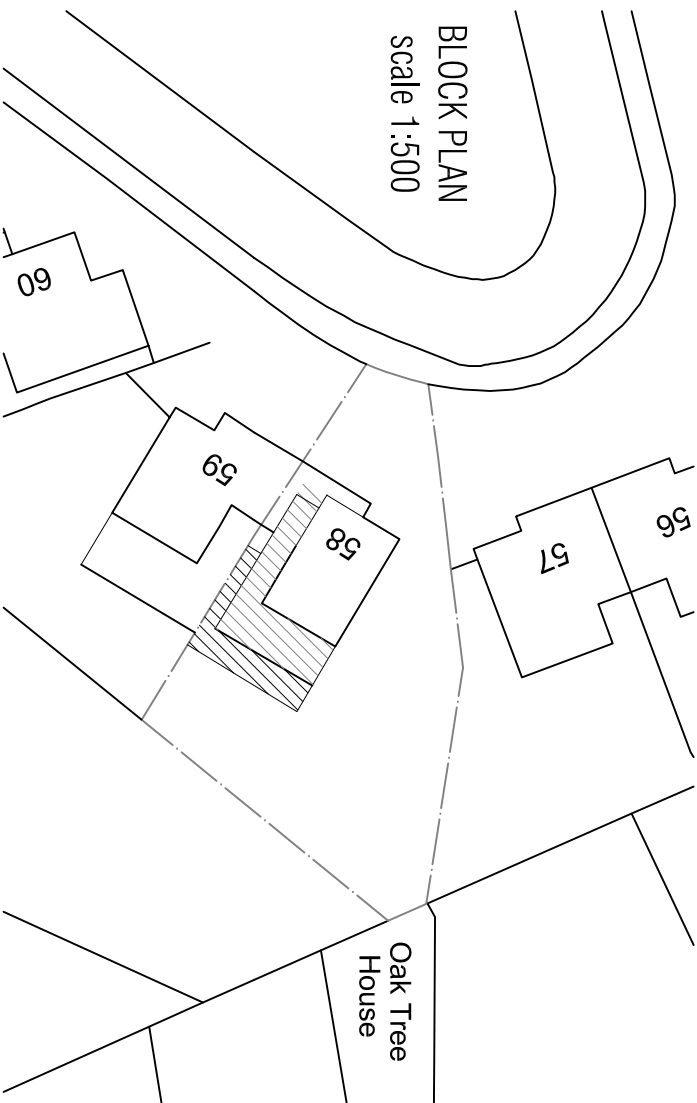


BLOCK PLAN
Scale 1:500

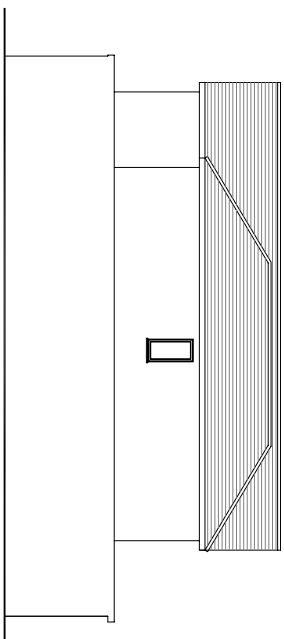

SIDE ELEVATION

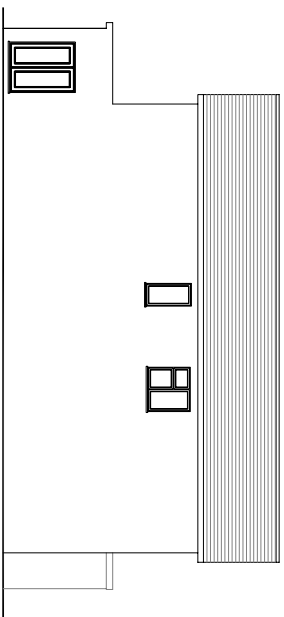

REAR ELEVATION

 

MANN ASSOCIATES
Town Planning & Development
"Sandy Knopp", 45 Fulmer Drive, Gerrards Cross,
Buckinghamshire. SL9 7HG Tel: 07956 845 733

Client
MR & MRS GROVER

Details
PROPOSED PLANS & ELEVATIONS

Job Title
58 SEAFORD CLOSE
RUISLIP
MIDDLESEX
HA4 7HN

Drawing
CONVERSION OF GARAGE,
ERECTION OF FIRST FLOOR SIDE
AND TWO STOREY REAR EXTENSION
TO DWELLINGHOUSE

Date
MAR 2022

Dwg No
02A

Scale
1:100 & 1:200