


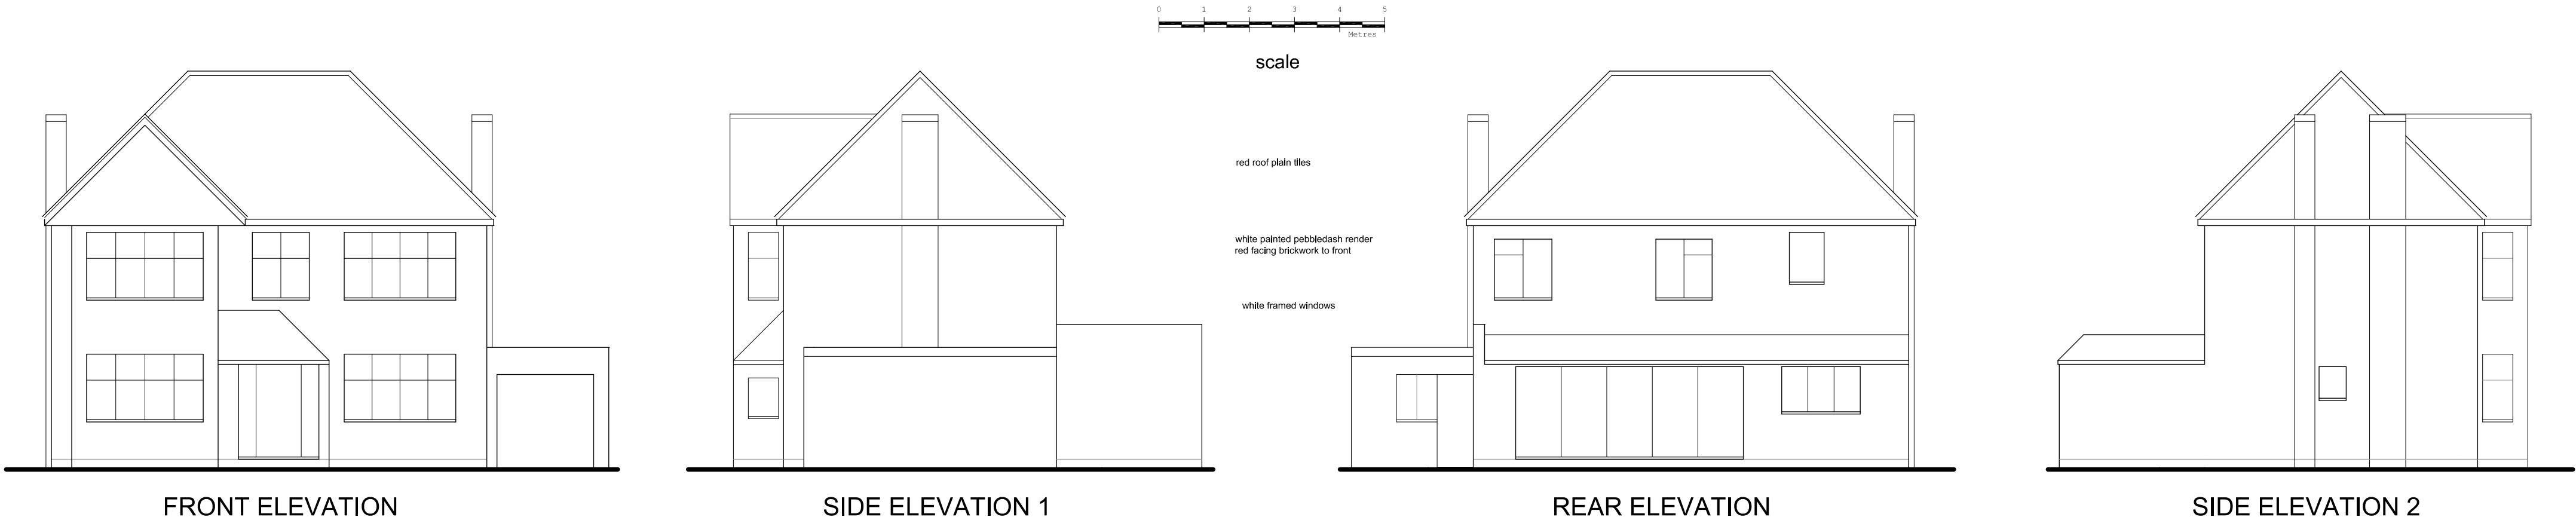


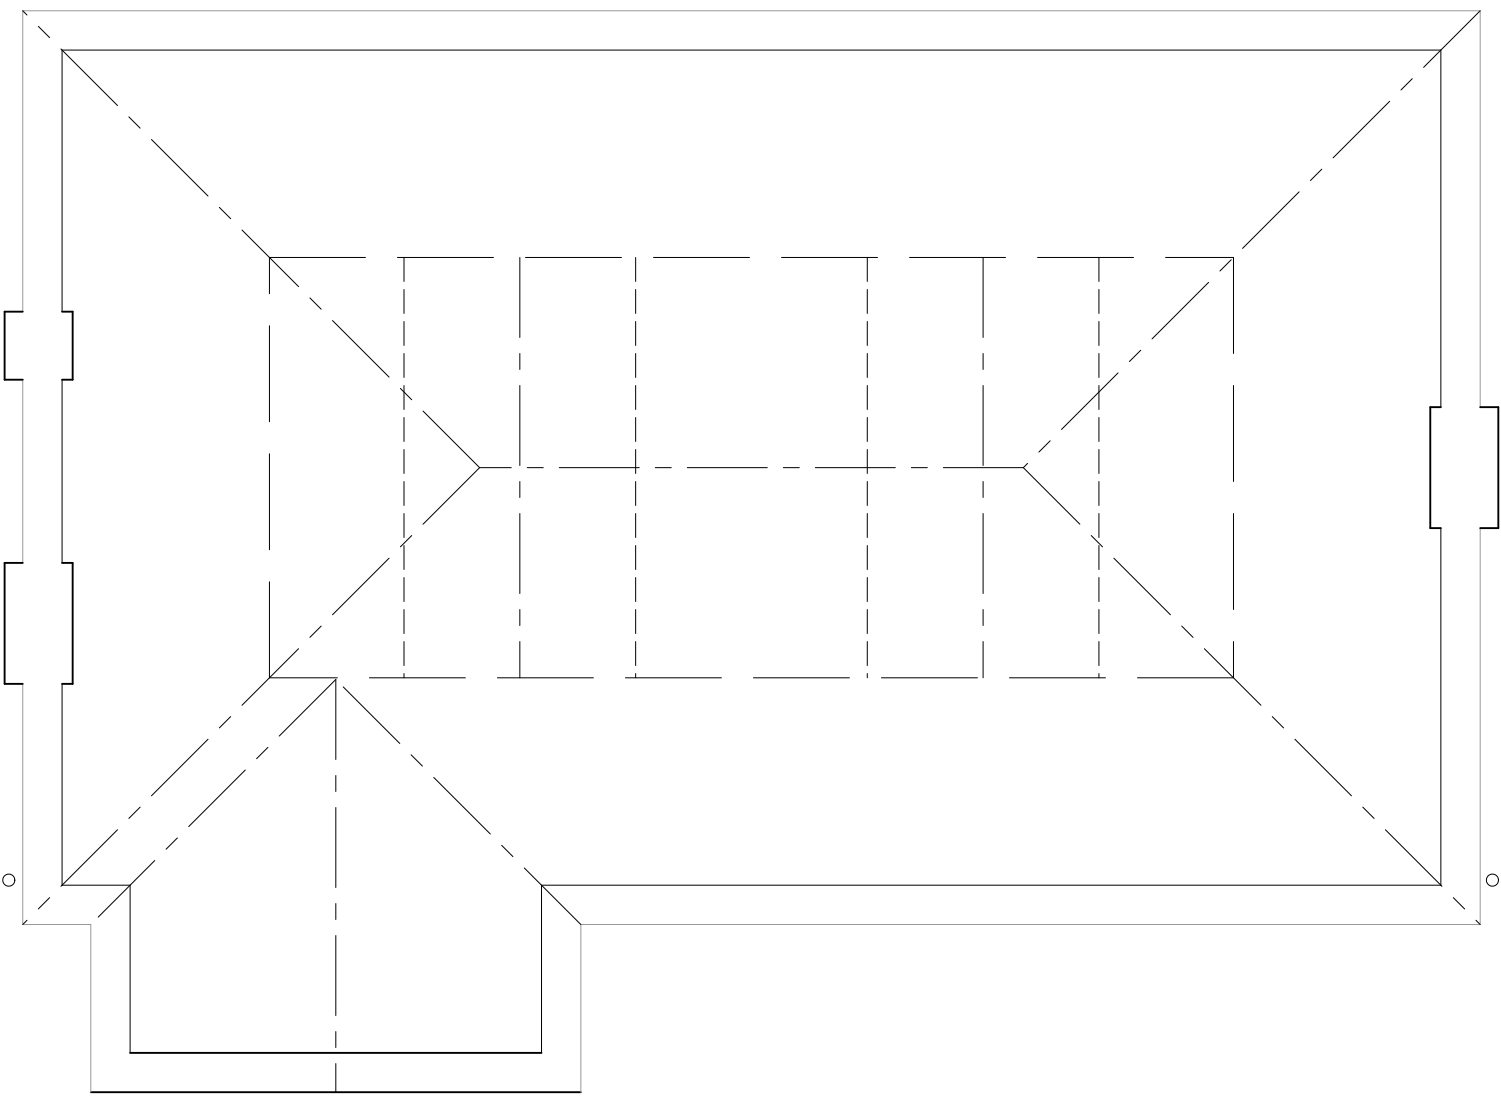

FIRST FLOOR PLAN

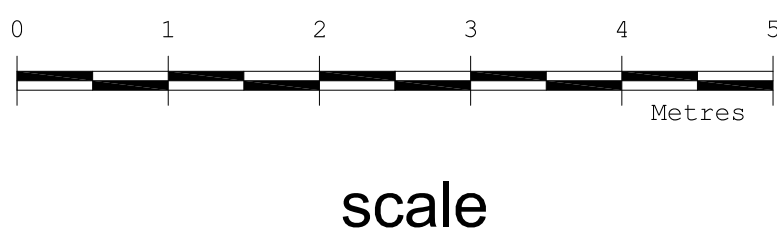

LOFTSPACE PLAN

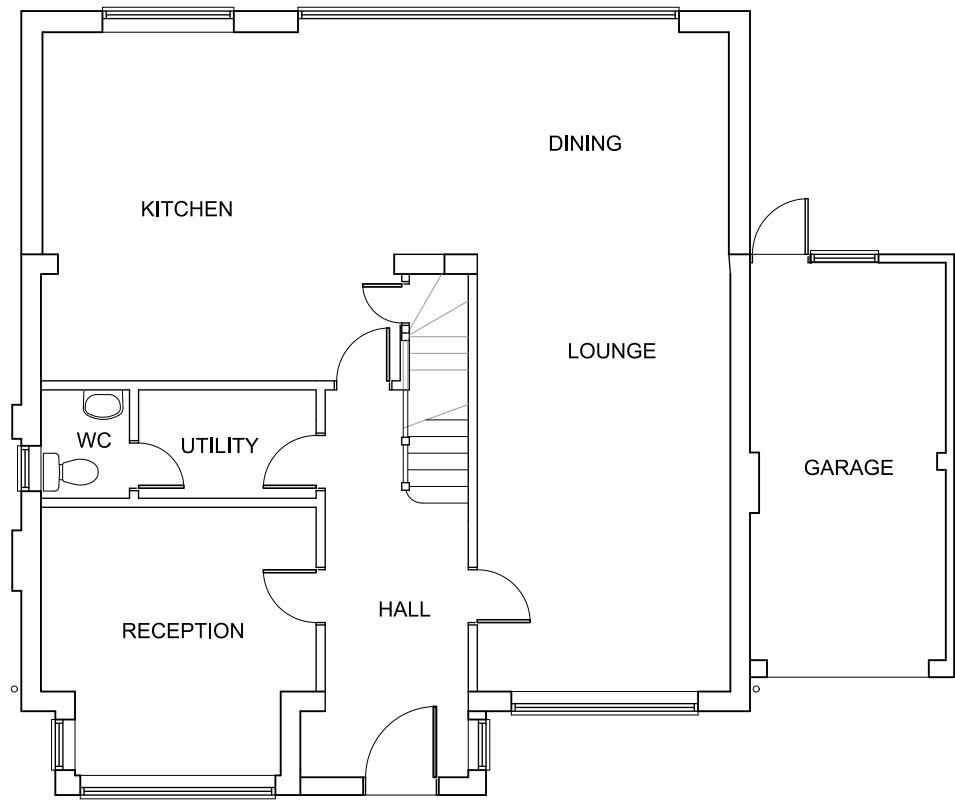

GROUND FLOOR PLAN 1:100

| Revision   | Description   | Date |
|---|---------------|------|
|   |               |      |
| This drawing must not be re-issued, loaned or copied without consent of M. Baldwin ©                                                              |               |      |
| www.plansdesigned.co.uk<br><b>Mark Baldwin</b> (MRCS, MCIOB, MCIAI)<br>CHARTERED SURVEYING & ARCHITECTURAL CONSULTANT<br>Telephone : 01895 254456 |               |      |
| Client: Mrs. J. Stern.   |               |      |
| Project: 1 CROFT GARDENS,<br>RUISLIP HA4 8EY.   |               |      |
| Description:<br>EXISTING PLANS & ELEVATIONS.   |               |      |
| Scale: 1:50,100 @A1   | Date: Jan 22. |      |
| Project No: MB / 3978 / 1   | Rev. -        |      |