



Notes:

Do not Scale from Drawings All Dimensions to be Checked on Site Before Work starting.

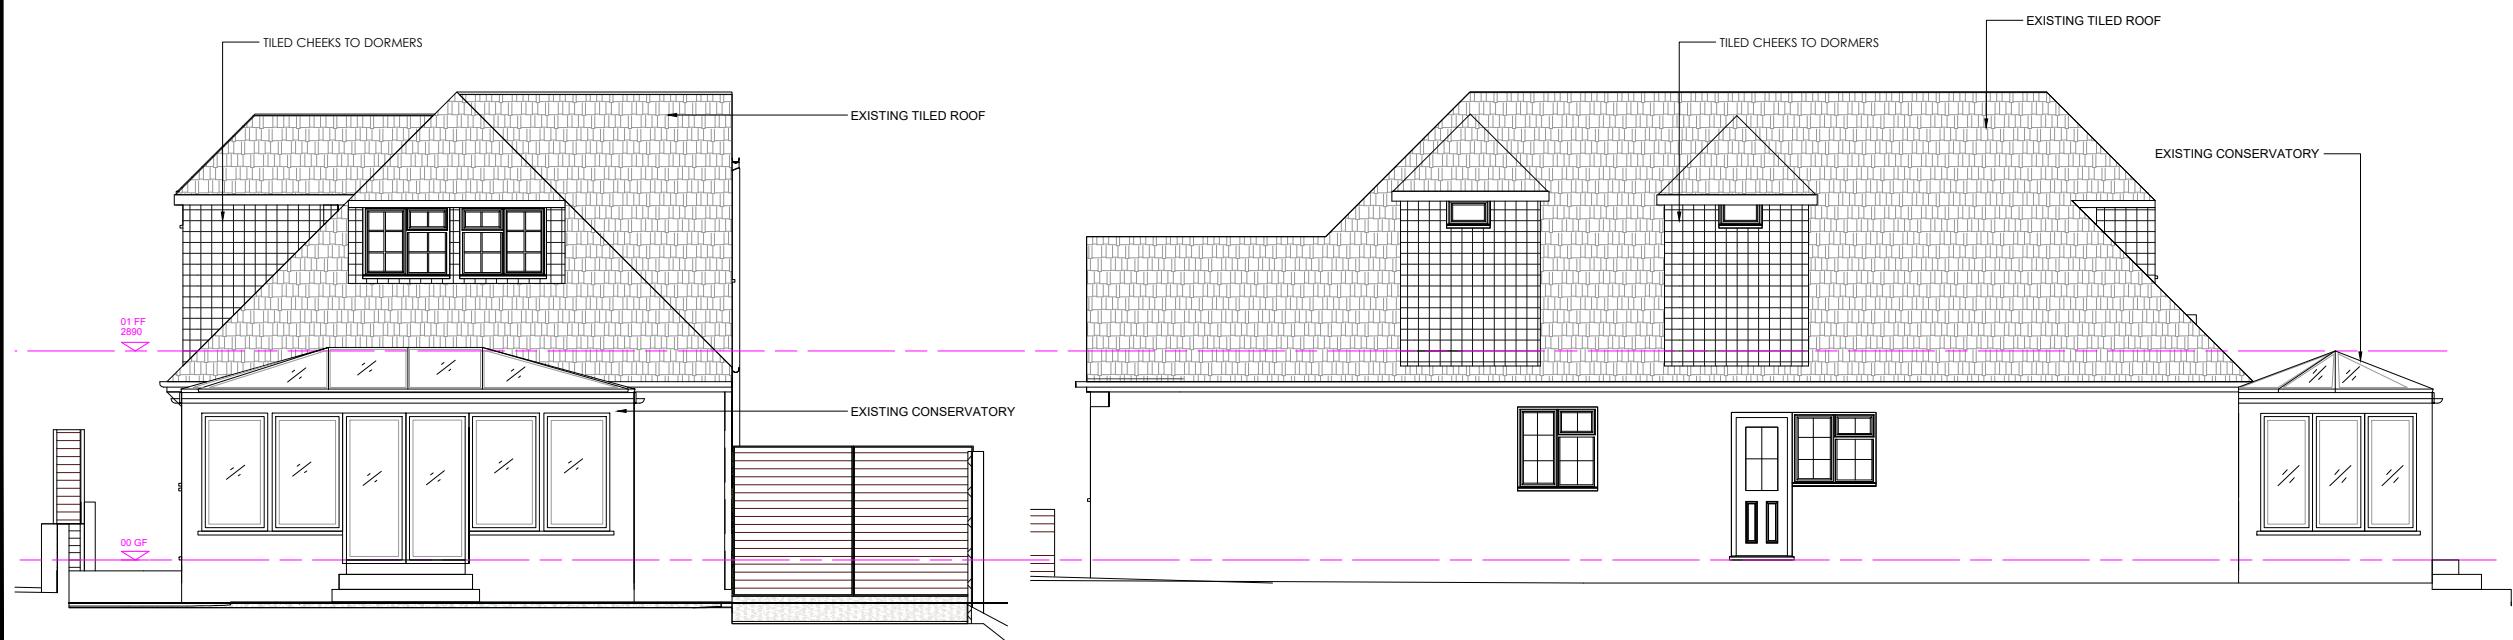

Existing Side Elevation
Scale 1:100 @ A3

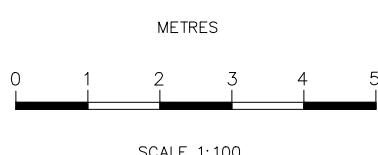

Existing Rear Elevation
Scale 1:100 @ A3

Existing Side Elevation
Scale 1:100 @ A3

Rev	Description	Date
A	Planning Issue	10/01/2024



info@ajdesignfirm.co.uk

DRAWING TITLE
Existing Elevations
Plans

CLIENT
16 Chestnut Avenue, Northwood
HA6 1HR

DRAWN BY AJ **CHECKED BY** MA **DATE**
10/01/2024

SCALE (@ A3) As indicated **PROJECT NUMBER** P01

DRAWING NUMBER AJD-P01-003 **REV** A