


Notes:


Do not Scale from Drawings All Dimensions to be Checked on Site Before the Start of any Work

 Boundary Line

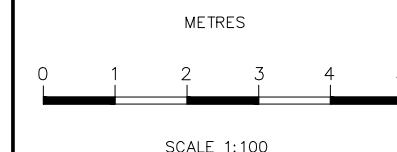

 Existing Side Elevation
Scale 1:100 @ A3

 Existing Front Elevation
Scale 1:100 @ A3

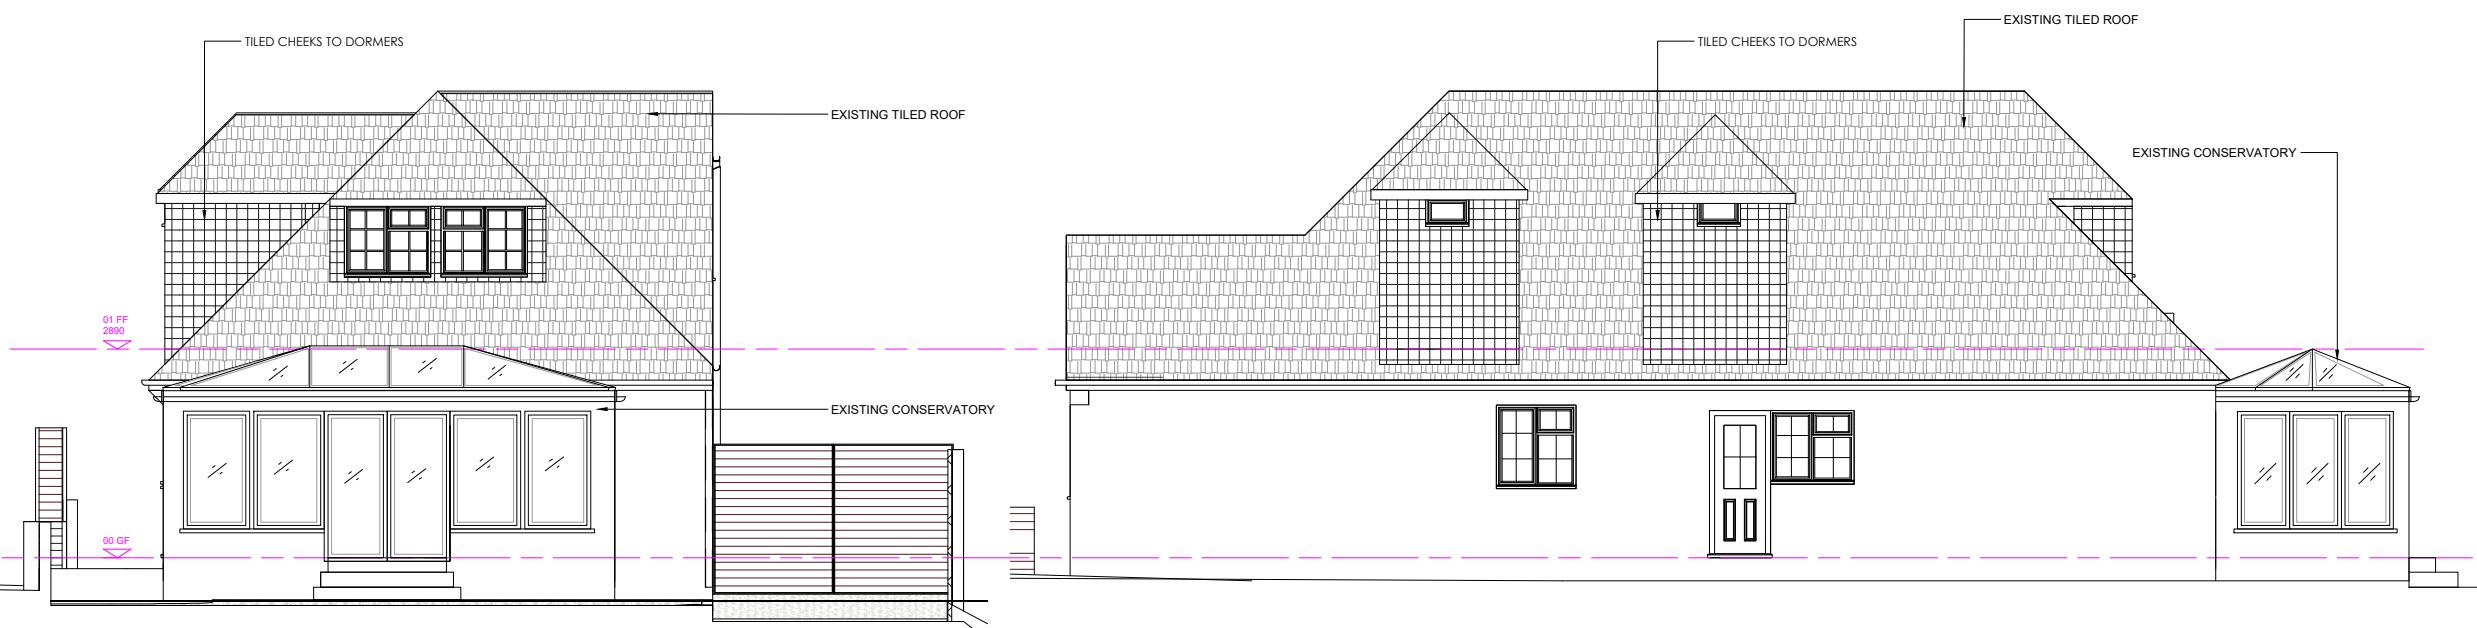

 Existing Rear Elevation
Scale 1:100 @ A3

 Existing Side Elevation
Scale 1:100 @ A3

| Rev | Description | Date |
|-----|---------------------------------|------------|
| A | Planning Issue | 10/01/2024 |
| B | ADDING FRONT EXISTING ELEVATION | 24/01/2024 |
| C | ELEVATION TEXT AMENDED | 01/03/2024 |



info@ajdesignfirm.co.uk

DRAWING TITLE
Existing Elevations
Plans

CLIENT
16 Chestnut Avenue, Northwood
HA6 1HR

| | | |
|------------------------------|-----------------------|--------------------|
| DRAWN BY AJ | CHECKED BY MA | DATE 10/01/2024 |
| SCALE (@ A3) As indicated | PROJECT NUMBER P01 | |

| | |
|-------------------------------|----------|
| DRAWING NUMBER AJD-P01-003 | REV C |
|-------------------------------|----------|