




Proposed Ground Floor Plan  
Scale 1:100 @ A3

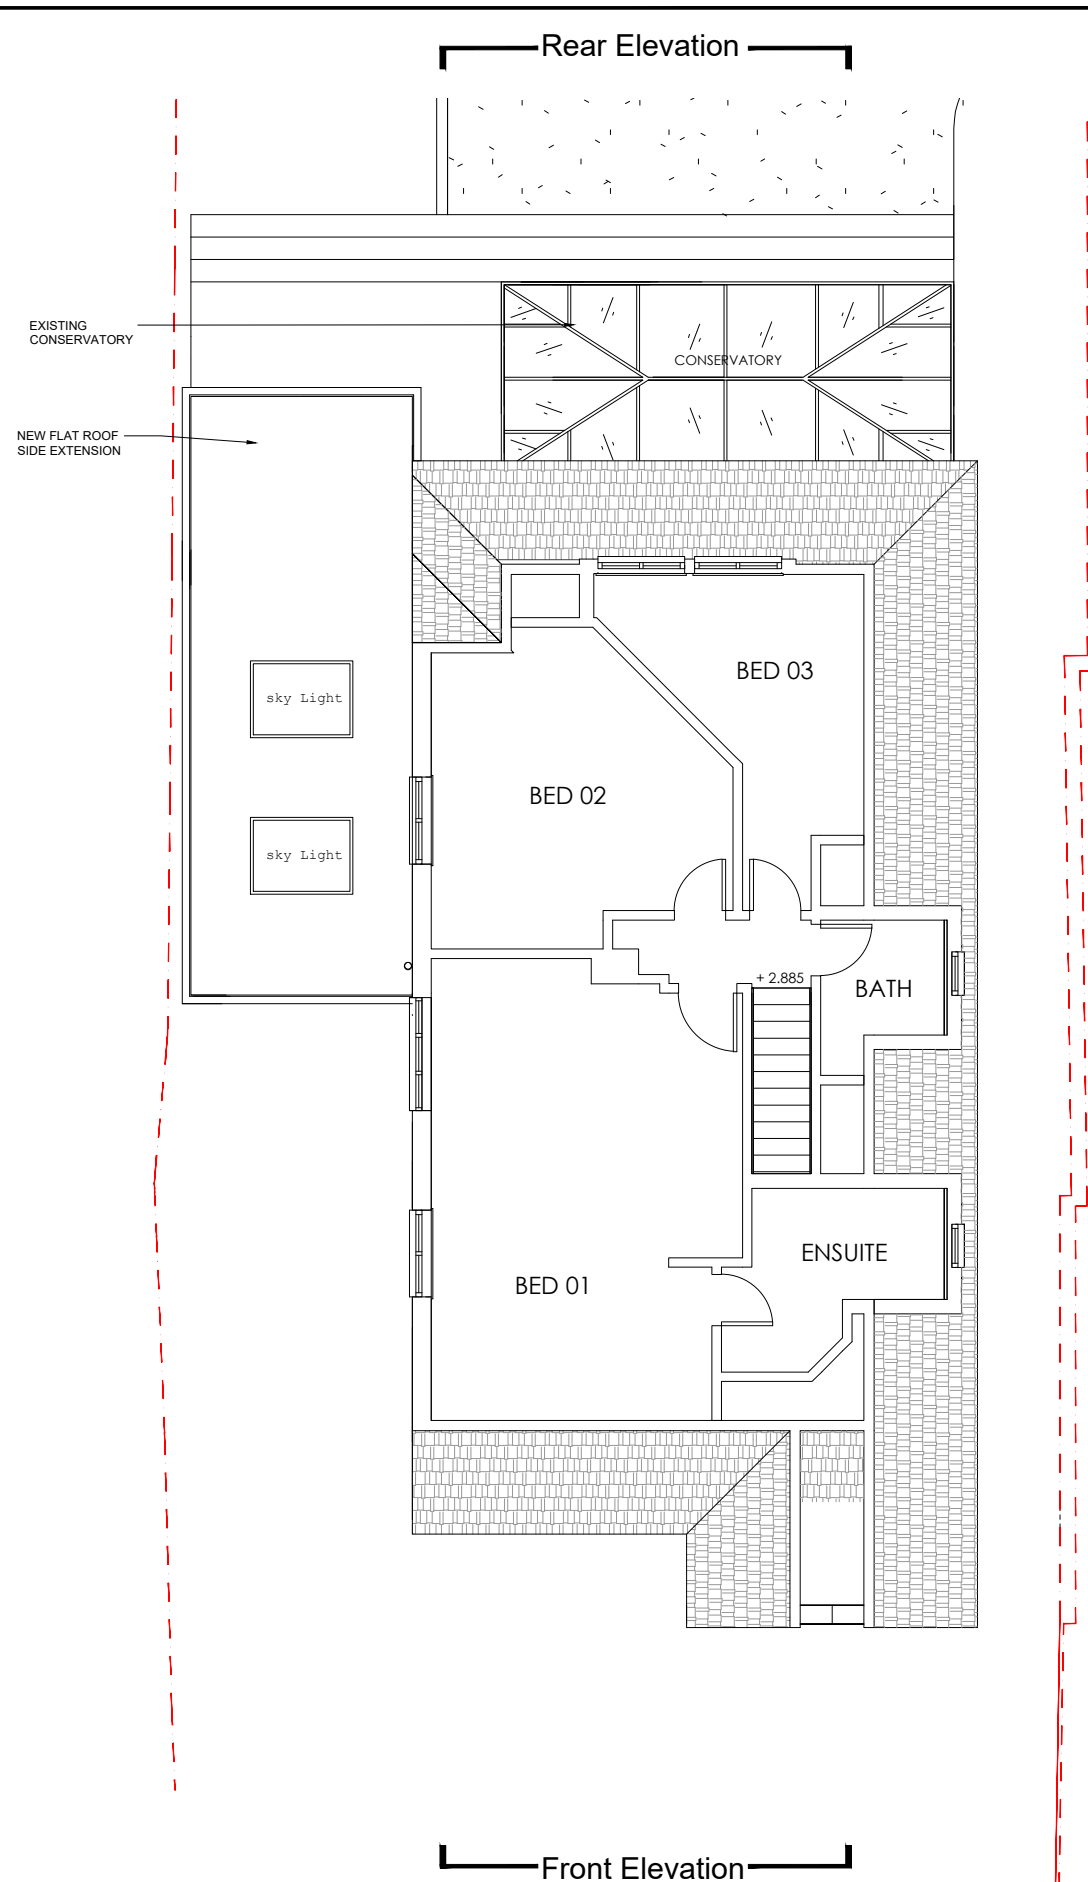

Proposed First Floor Plan  
Scale 1:100 @ A3

**Notes:**

Do not Scale from Drawings All  
Dimensions to be Checked on Site Before  
Work starting.

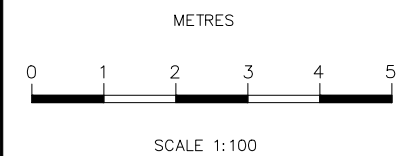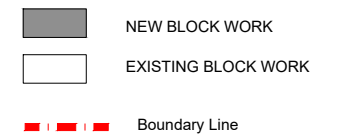

Rev	Description	Date
A	Planning Issue	10/01/2024



DRAWING TITLE

## Proposed Ground & First Floor Plans

CLIENT

16 Chestnut Avenue, Northwood  
HA6 1HR

DRAWN BY <b>AJ</b>	CHECKED BY <b>MA</b>	DATE <b>10/01/2024</b>
SCALE (@ A3) <b>As indicated</b>		PROJECT NUMBER <b>P01</b>
DRAWING NUMBER <b>AJD-P01-004</b>		REV <b>A</b>