



**Notes:**

Do not Scale from Drawings All Dimensions to be Checked on Site Before Work starting.

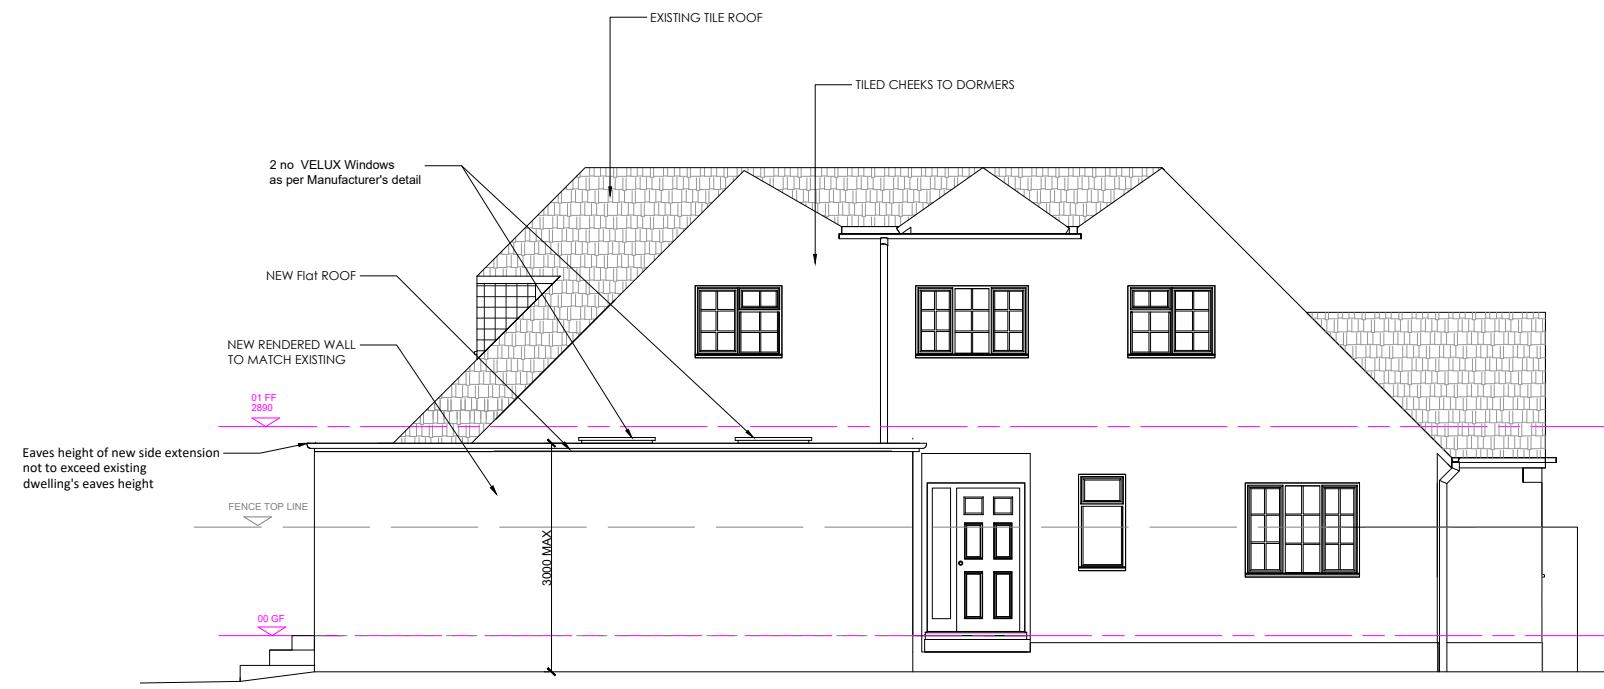

Proposed Side Elevation  
Scale 1:100 @ A3

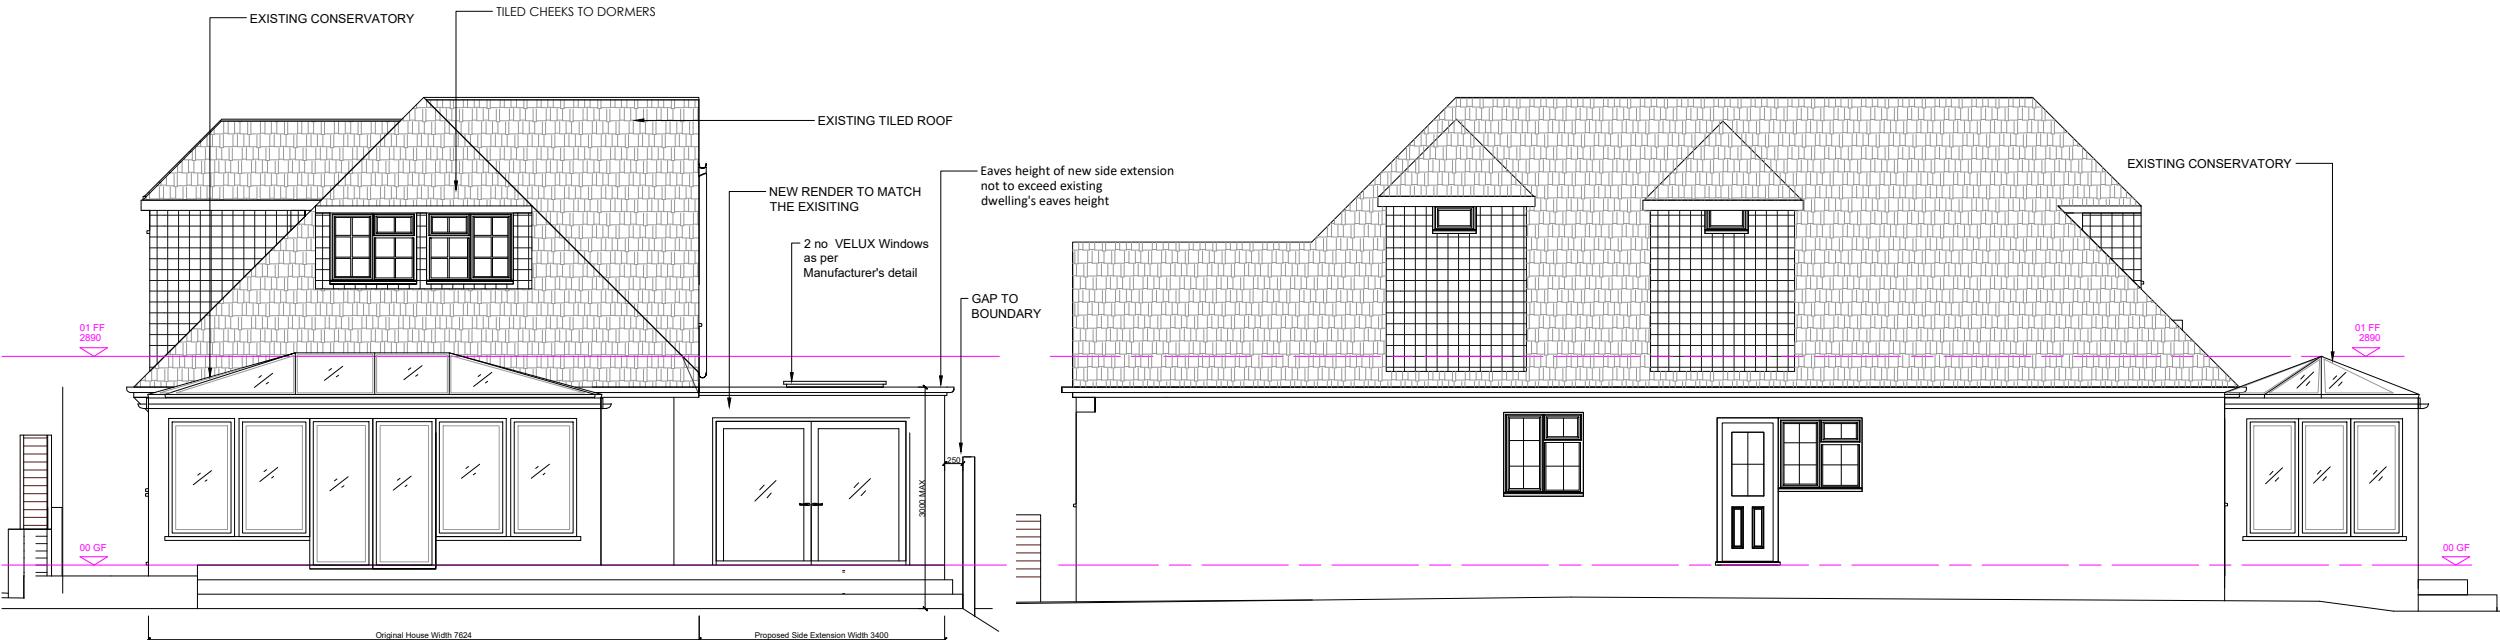

Proposed Rear Elevation  
Scale 1:100 @ A3

Proposed Side Elevation  
Scale 1:100 @ A3

Rev	Description	Date
A	Planning Issue	10/01/2024

**AJ** Design Firm

info@ajdesignfirm.co.uk

**DRAWING TITLE**  
**Proposed Elevations**  
**Plans**

**CLIENT**  
16 Chestnut Avenue, Northwood  
HA6 1HR

**DRAWN BY** AJ **CHECKED BY** MA **DATE**  
10/01/2024  
**SCALE (@ A3)** As indicated **PROJECT NUMBER** P01

**DRAWING NUMBER** AJD-P01-006 **REV** A