


Notes:

Do not Scale from Drawings All Dimensions to be Checked on Site Before the Start of any Work


Boundary Line

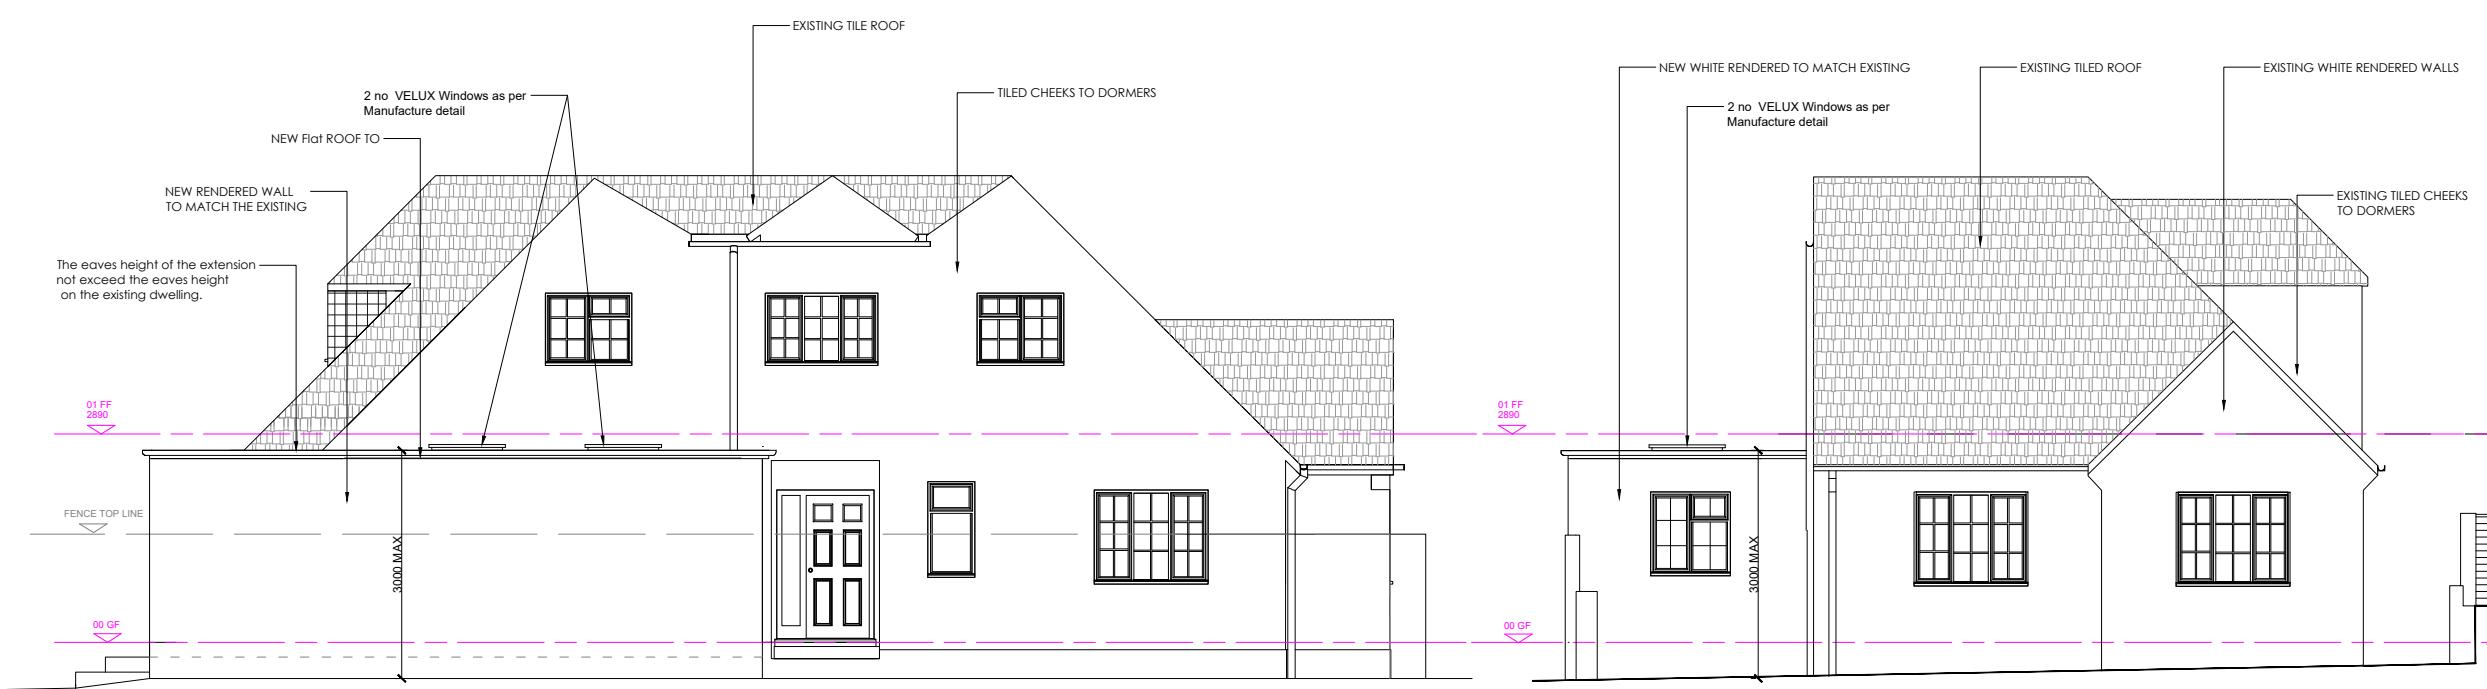

Proposed Side Elevation
Scale 1:100 @ A3

Proposed Front Elevation
Scale 1:100 @ A3

0 1 2 3 4 5
METRES
SCALE 1:100

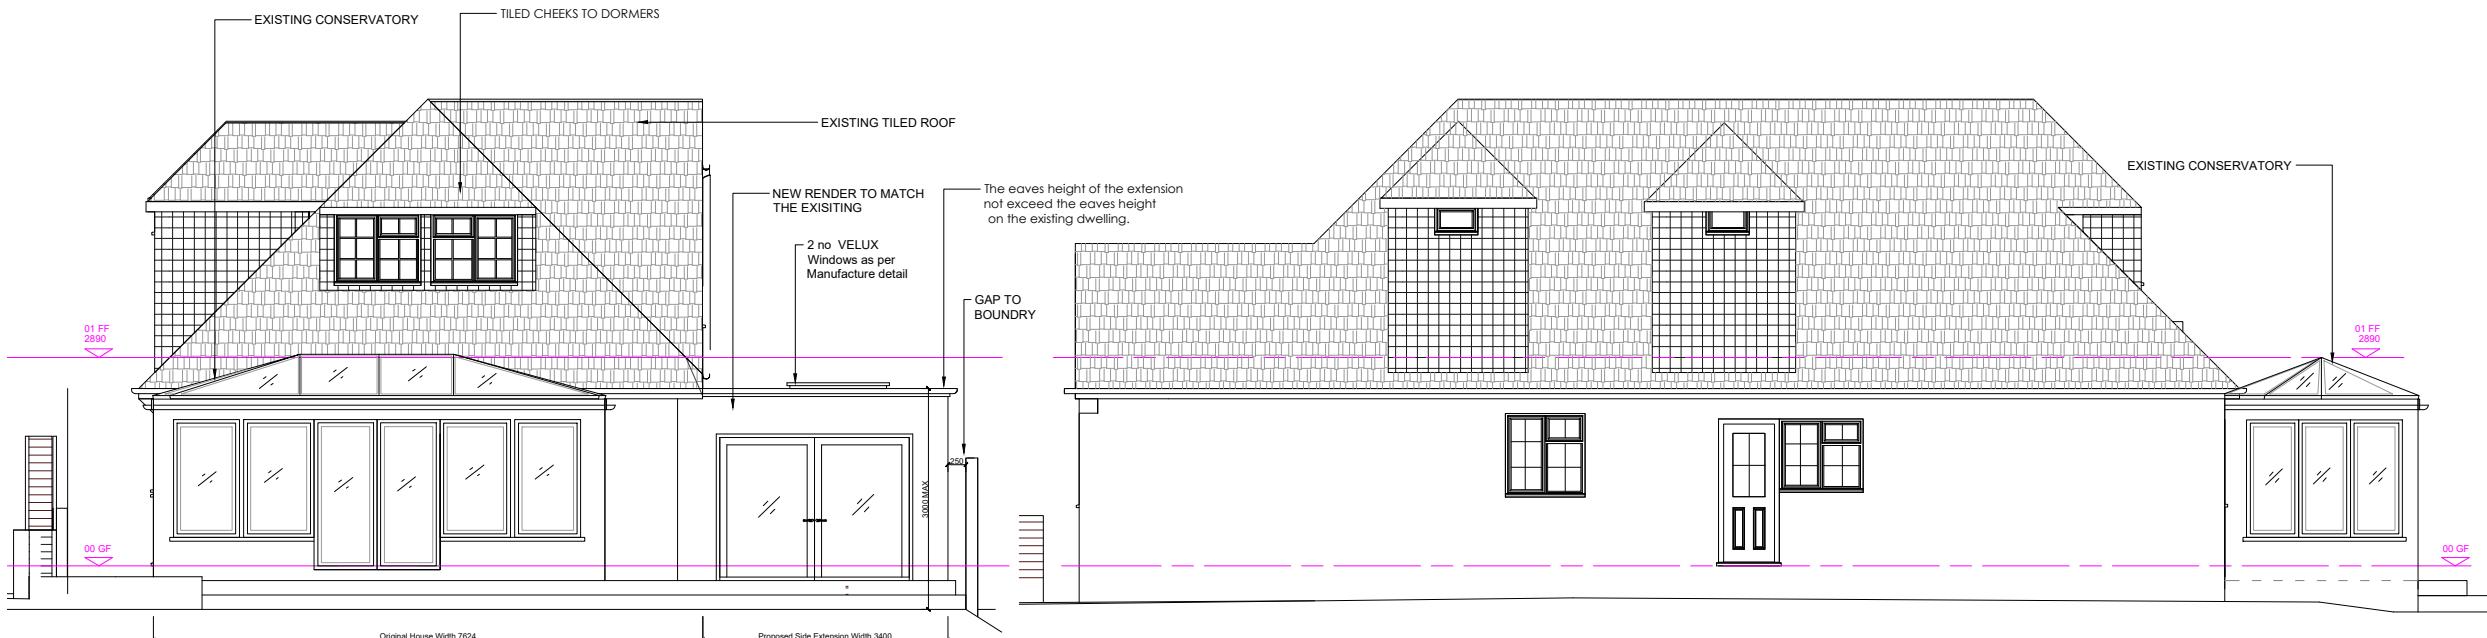

Proposed Rear Elevation
Scale 1:100 @ A3

Proposed Side Elevation
Scale 1:100 @ A3

Rev	Description	Date
A	Planning Issue	10/01/2024
B	ADDING FRONT PROPOSED ELEVATION	24/01/2024
C	ELEVATION TEXT AMENDED	01/03/2024

AJ Design Firm

info@ajdesignfirm.co.uk

DRAWING TITLE
Proposed Elevations
Plans

CLIENT
16 Chestnut Avenue, Northwood
HA6 1HR

DRAWN BY **AJ** CHECKED BY **MA** DATE **10/01/2024**
SCALE (@ A3) **As indicated** PROJECT NUMBER **P01**

DRAWING NUMBER **AJD-P01-006** REV **C**