




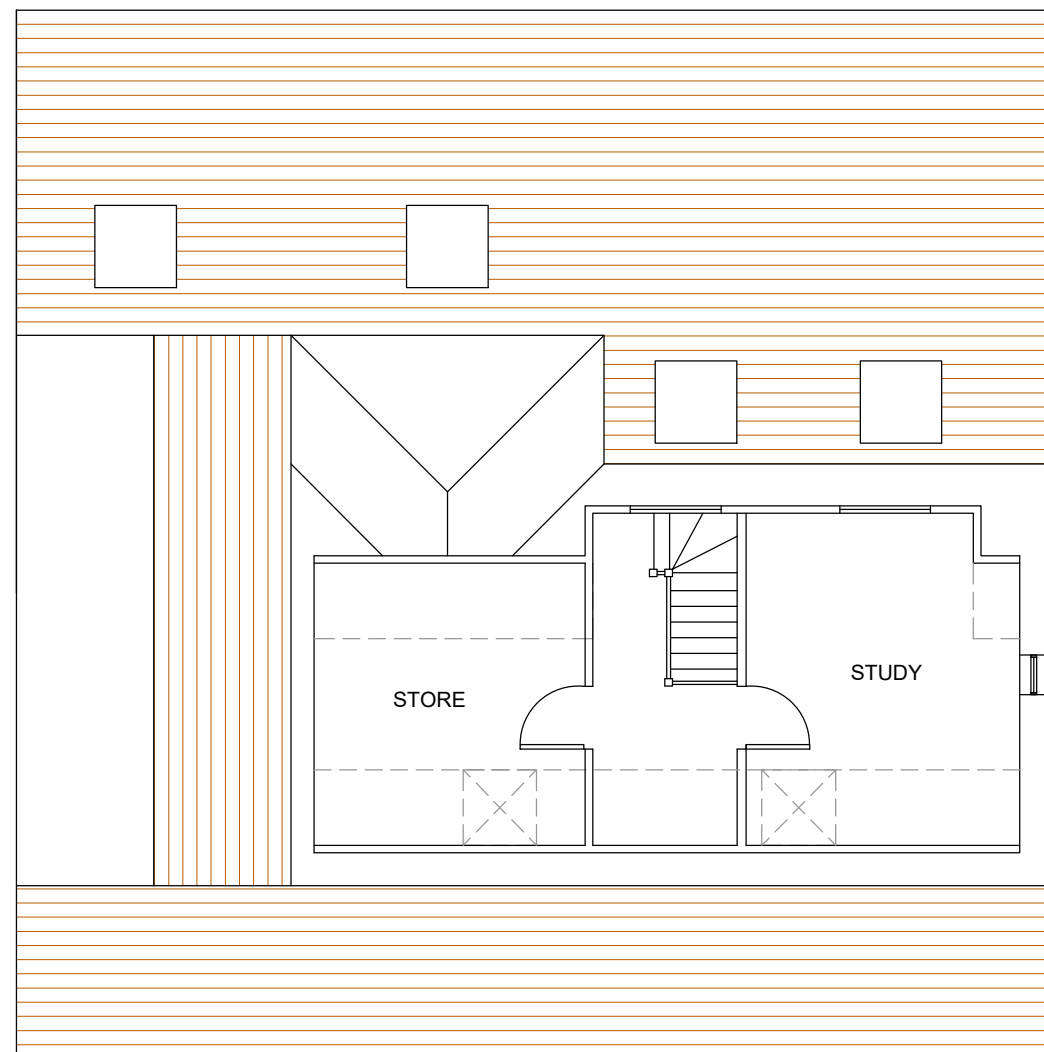


LOFT FLOOR

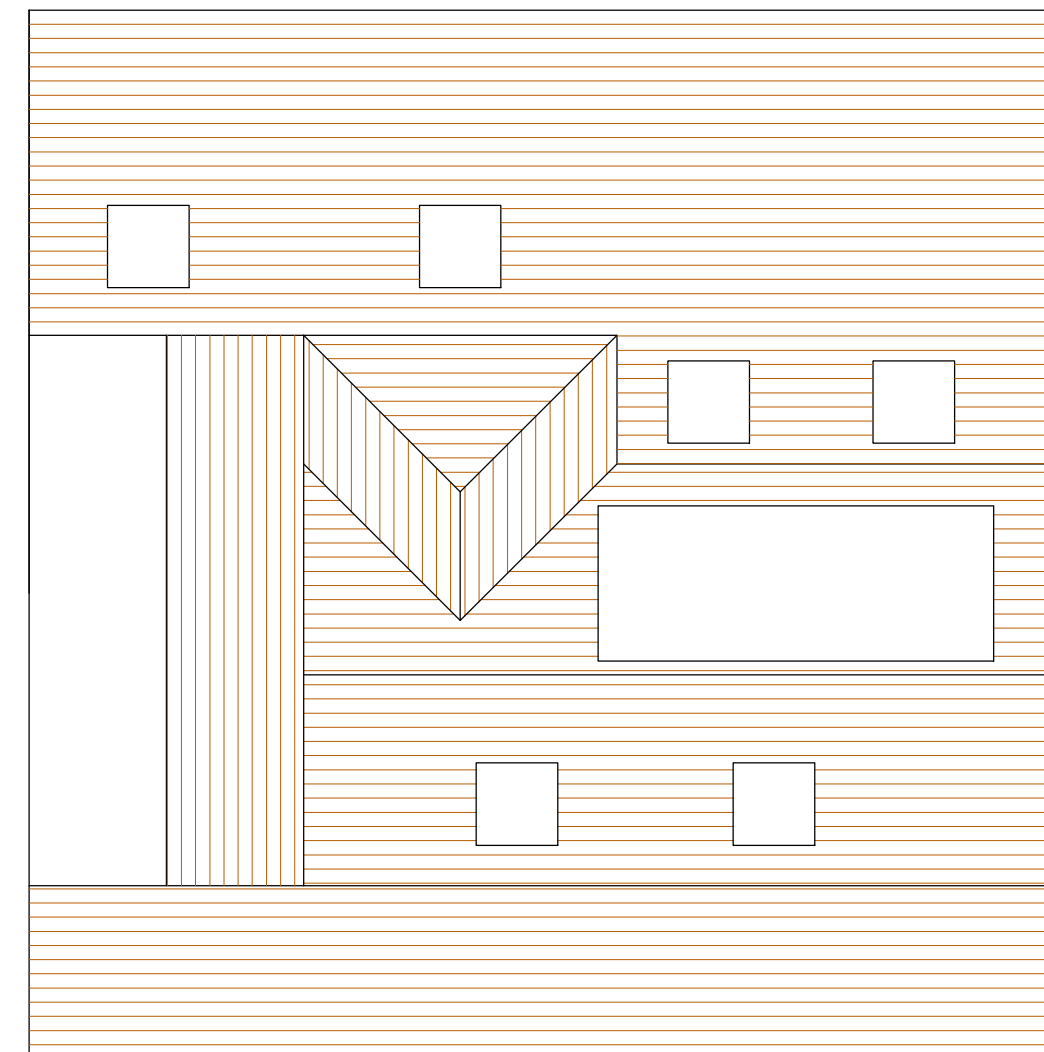

ROOF PLAN

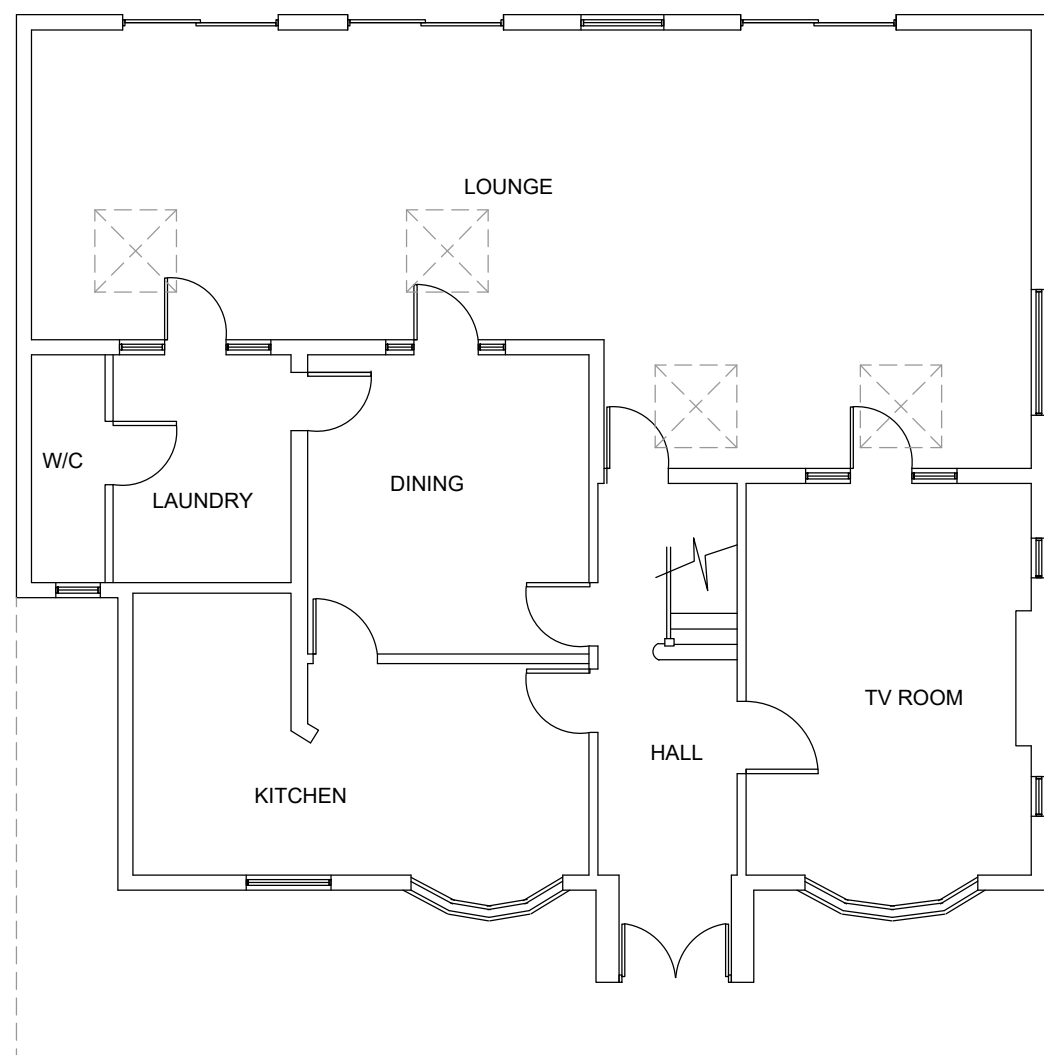


GROUND FLOOR

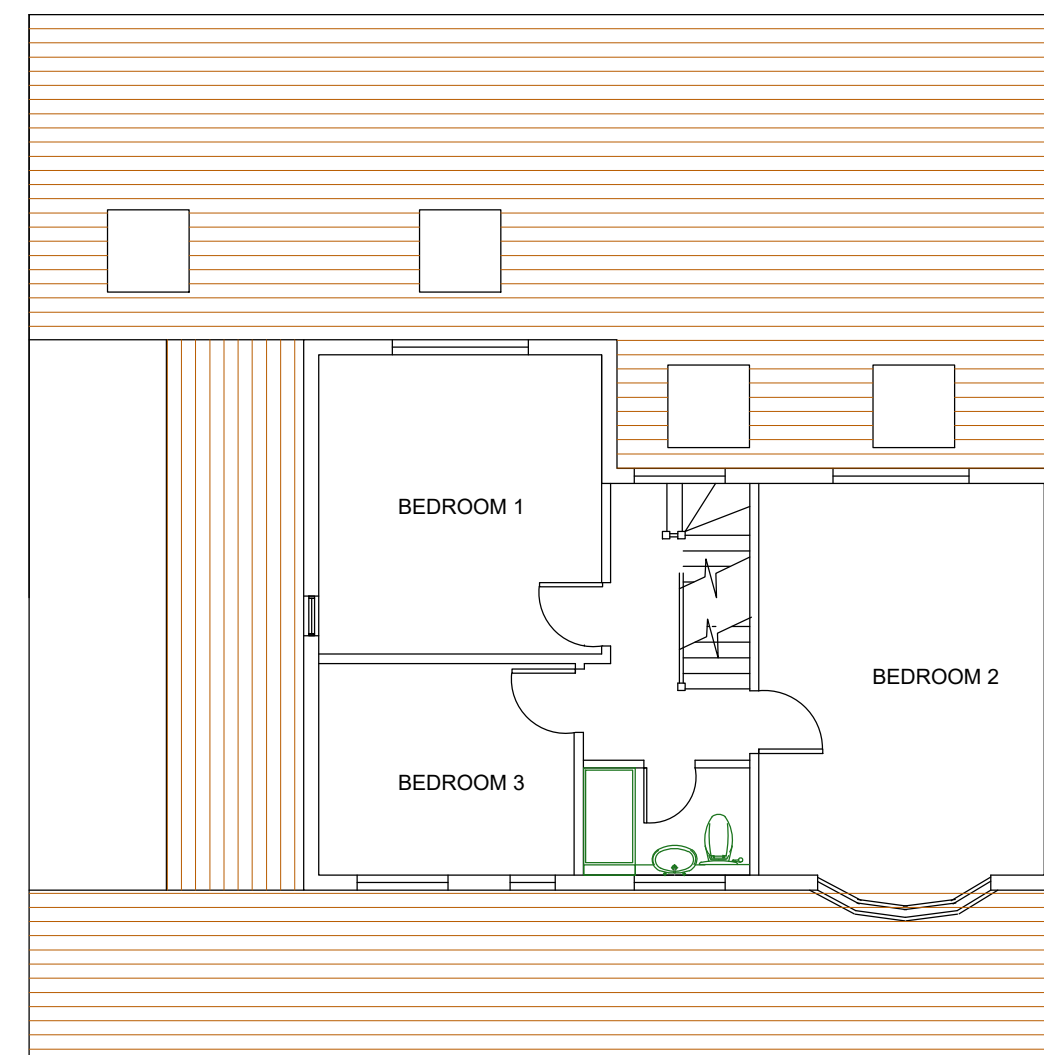

FIRST FLOOR

EXISTING FLOOR PLANS

279 Swakeleys Road, Ickenham,
Uxbridge UB10 8DR

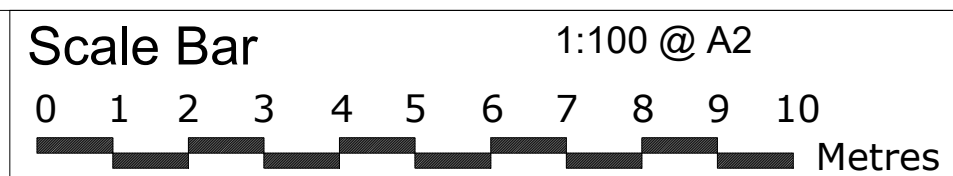

THE GILLETT MACLEOD PARTNERSHIP
Chartered Architects & Town Planning Consultants
1 High Road Old Eastcote Pinner Middlesex HA5 2EW tel. 0208 868 1333

Drg. No. 22/3503/6
Scale 1 : 100
Date 29/05/24
Drawn by AK

REVISION	
①	drawn