



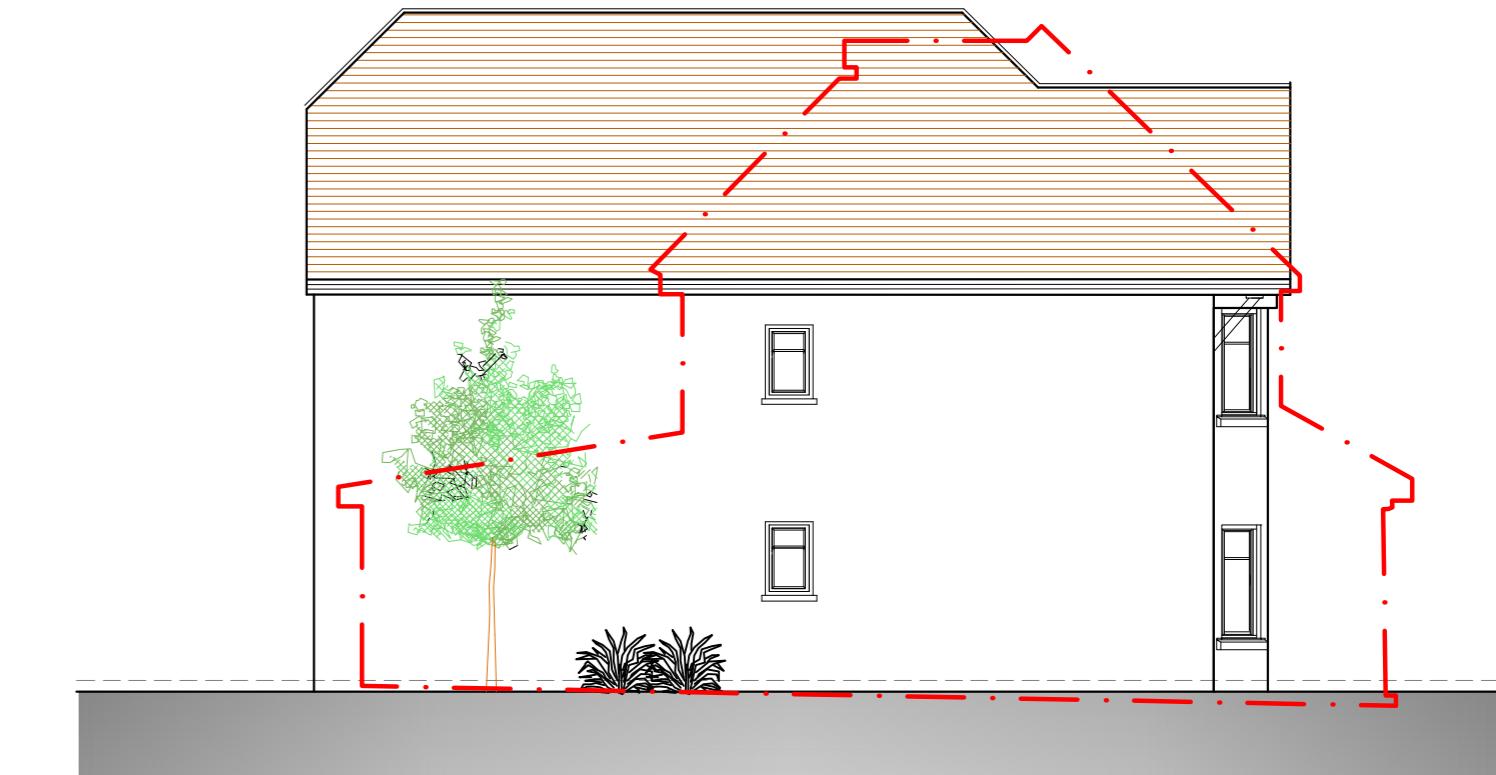

NORTH WEST ELEVATION

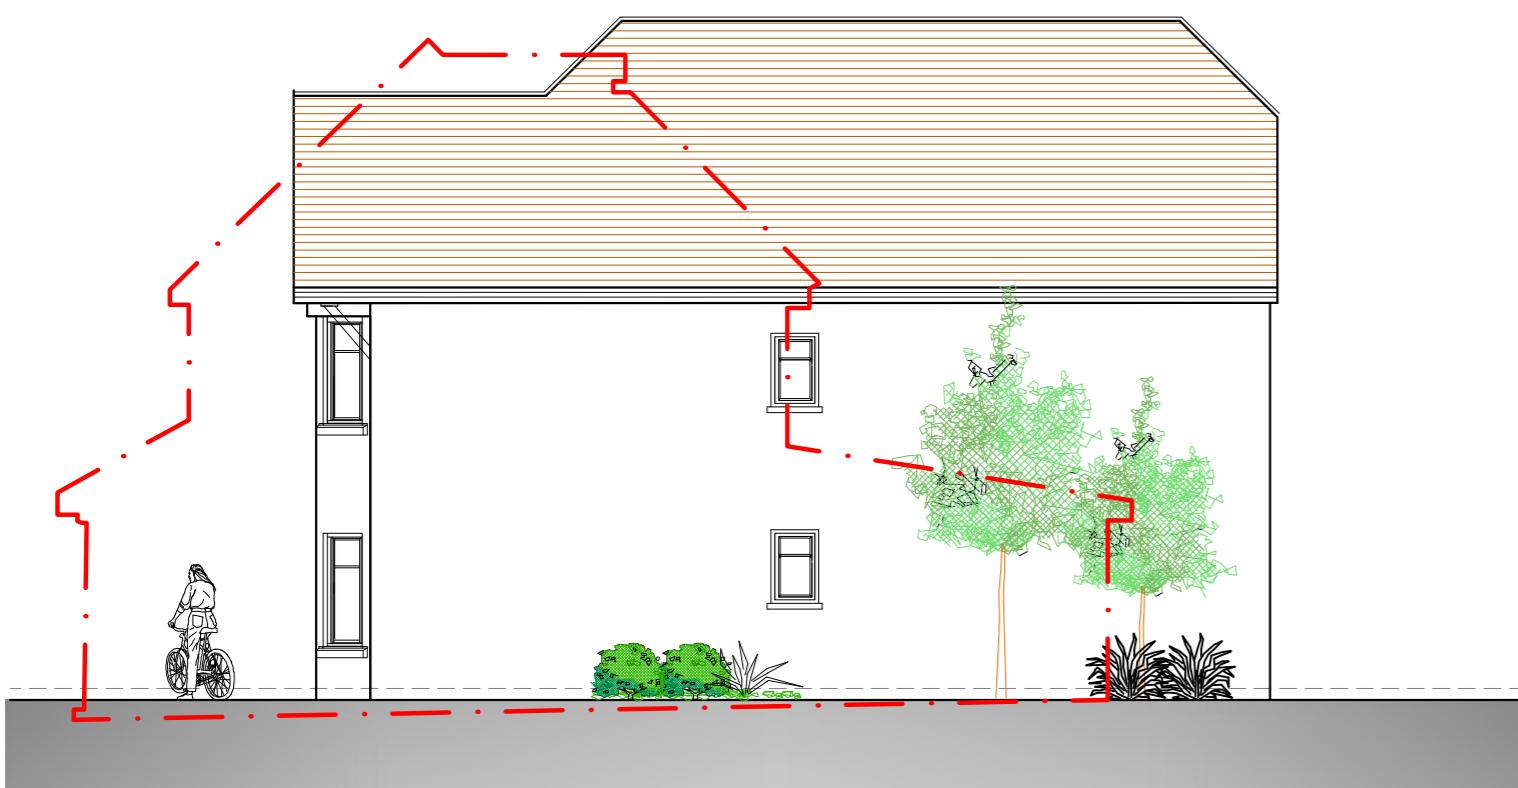

NORTH EAST ELEVATION



SOUTH WEST ELEVATION



SOUTH EAST ELEVATION

PROPOSED ELEVATIONS

279 Swakeleys Road, Ickenham,
Uxbridge UB10 8DR

Scale Bar
0 1 2 3 4 5 6 7 8 9 10 Metres

1:100 @ A2



THE GILLETT MACLEOD PARTNERSHIP
Chartered Architects & Town Planning Consultants
1 High Road Old Eastcote Pinner Middlesex HA5 2EW tel. 0208 868 1333

Drg. No. 22/3503/5
Scale 1 : 100
Date 07/04/22
Drawn by SB

REVISION
C
drawer