

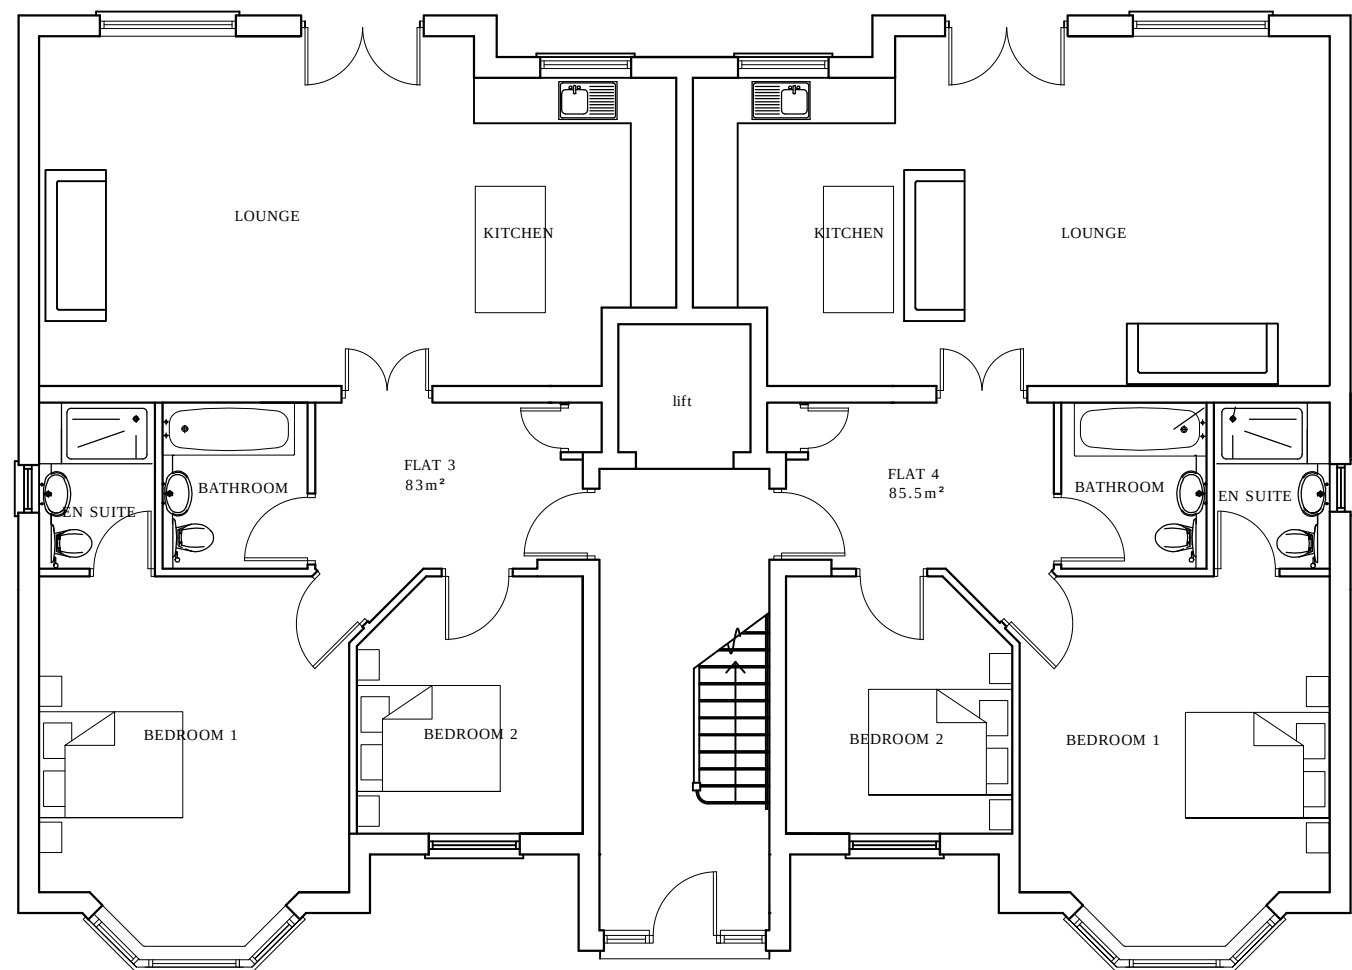
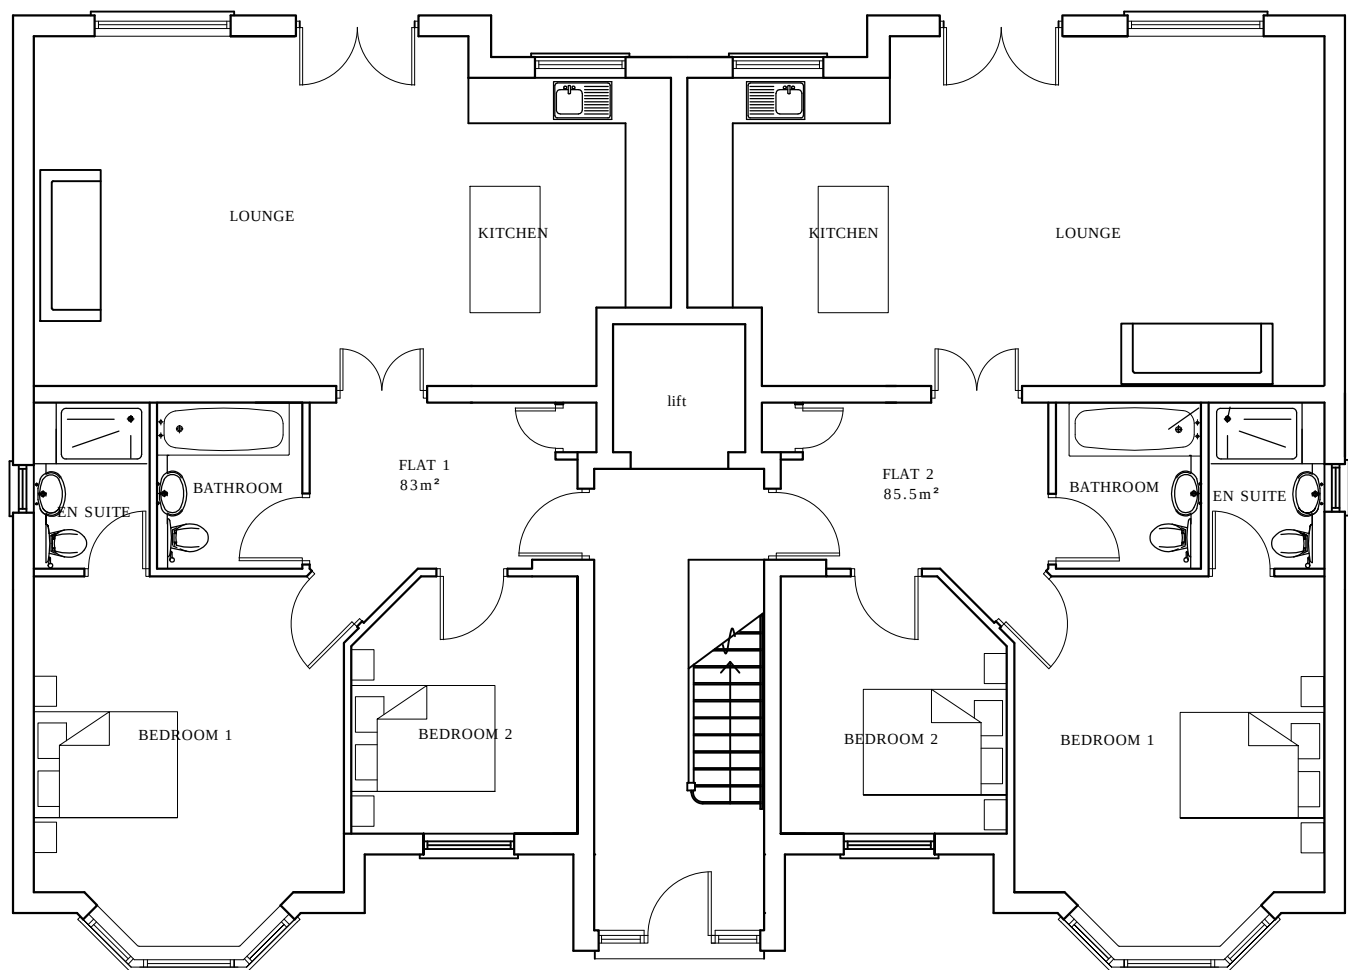
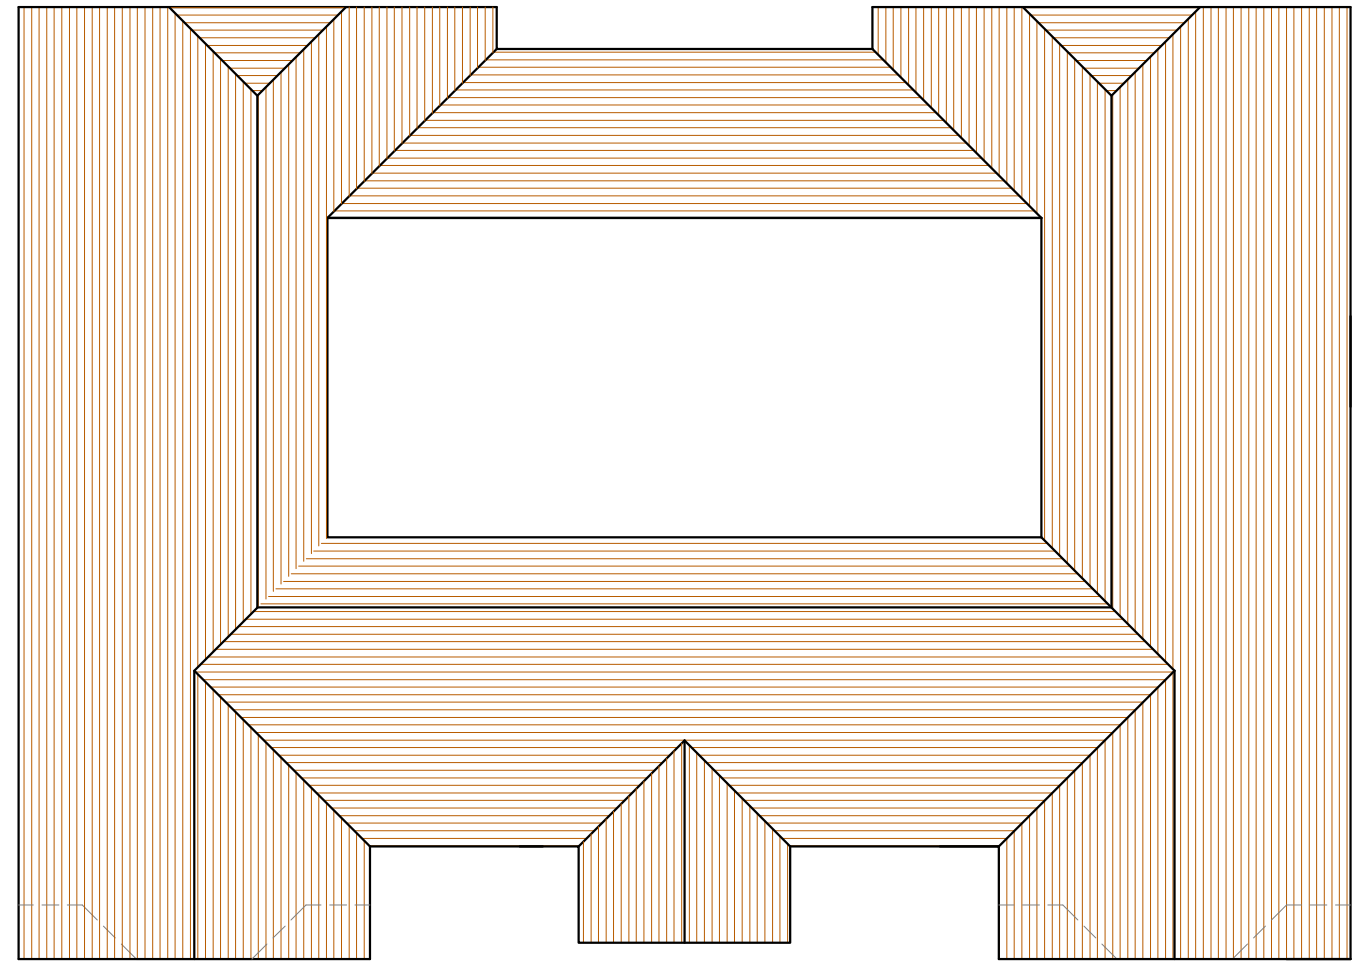


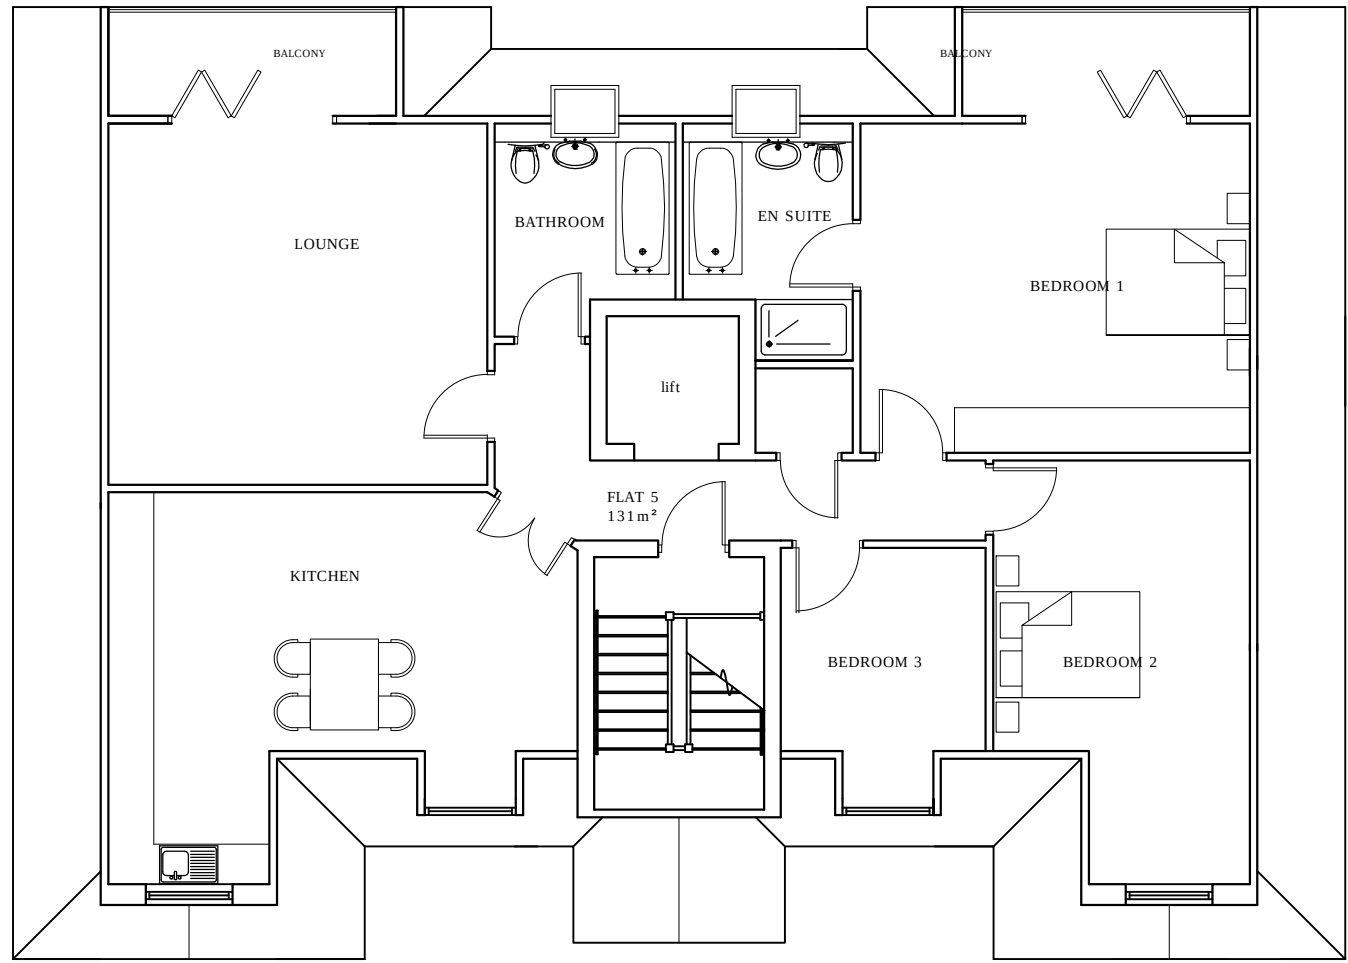

PROPOSED FLOOR PLANS

279 Swakeleys Road, Ickenham,
Uxbridge UB10 8DR

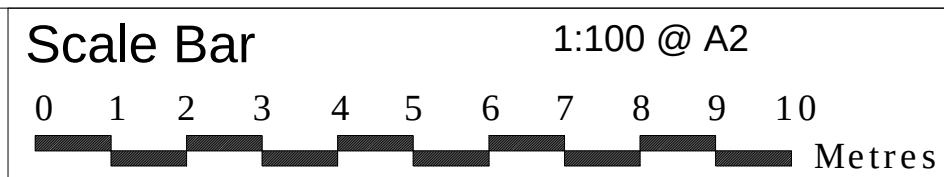

THE GILLETT MACLEOD PARTNERSHIP
Chartered Architects & Town Planning Consultants
1 High Road Old Eastcote Pinner Middlesex HA5 2EW tel. 0208 868 1333

Drg. No. 22/3503/4
Scale 1 : 100
Date 07/04/22
Drawn by SB

REVISION	
Ⓒ	drawn