


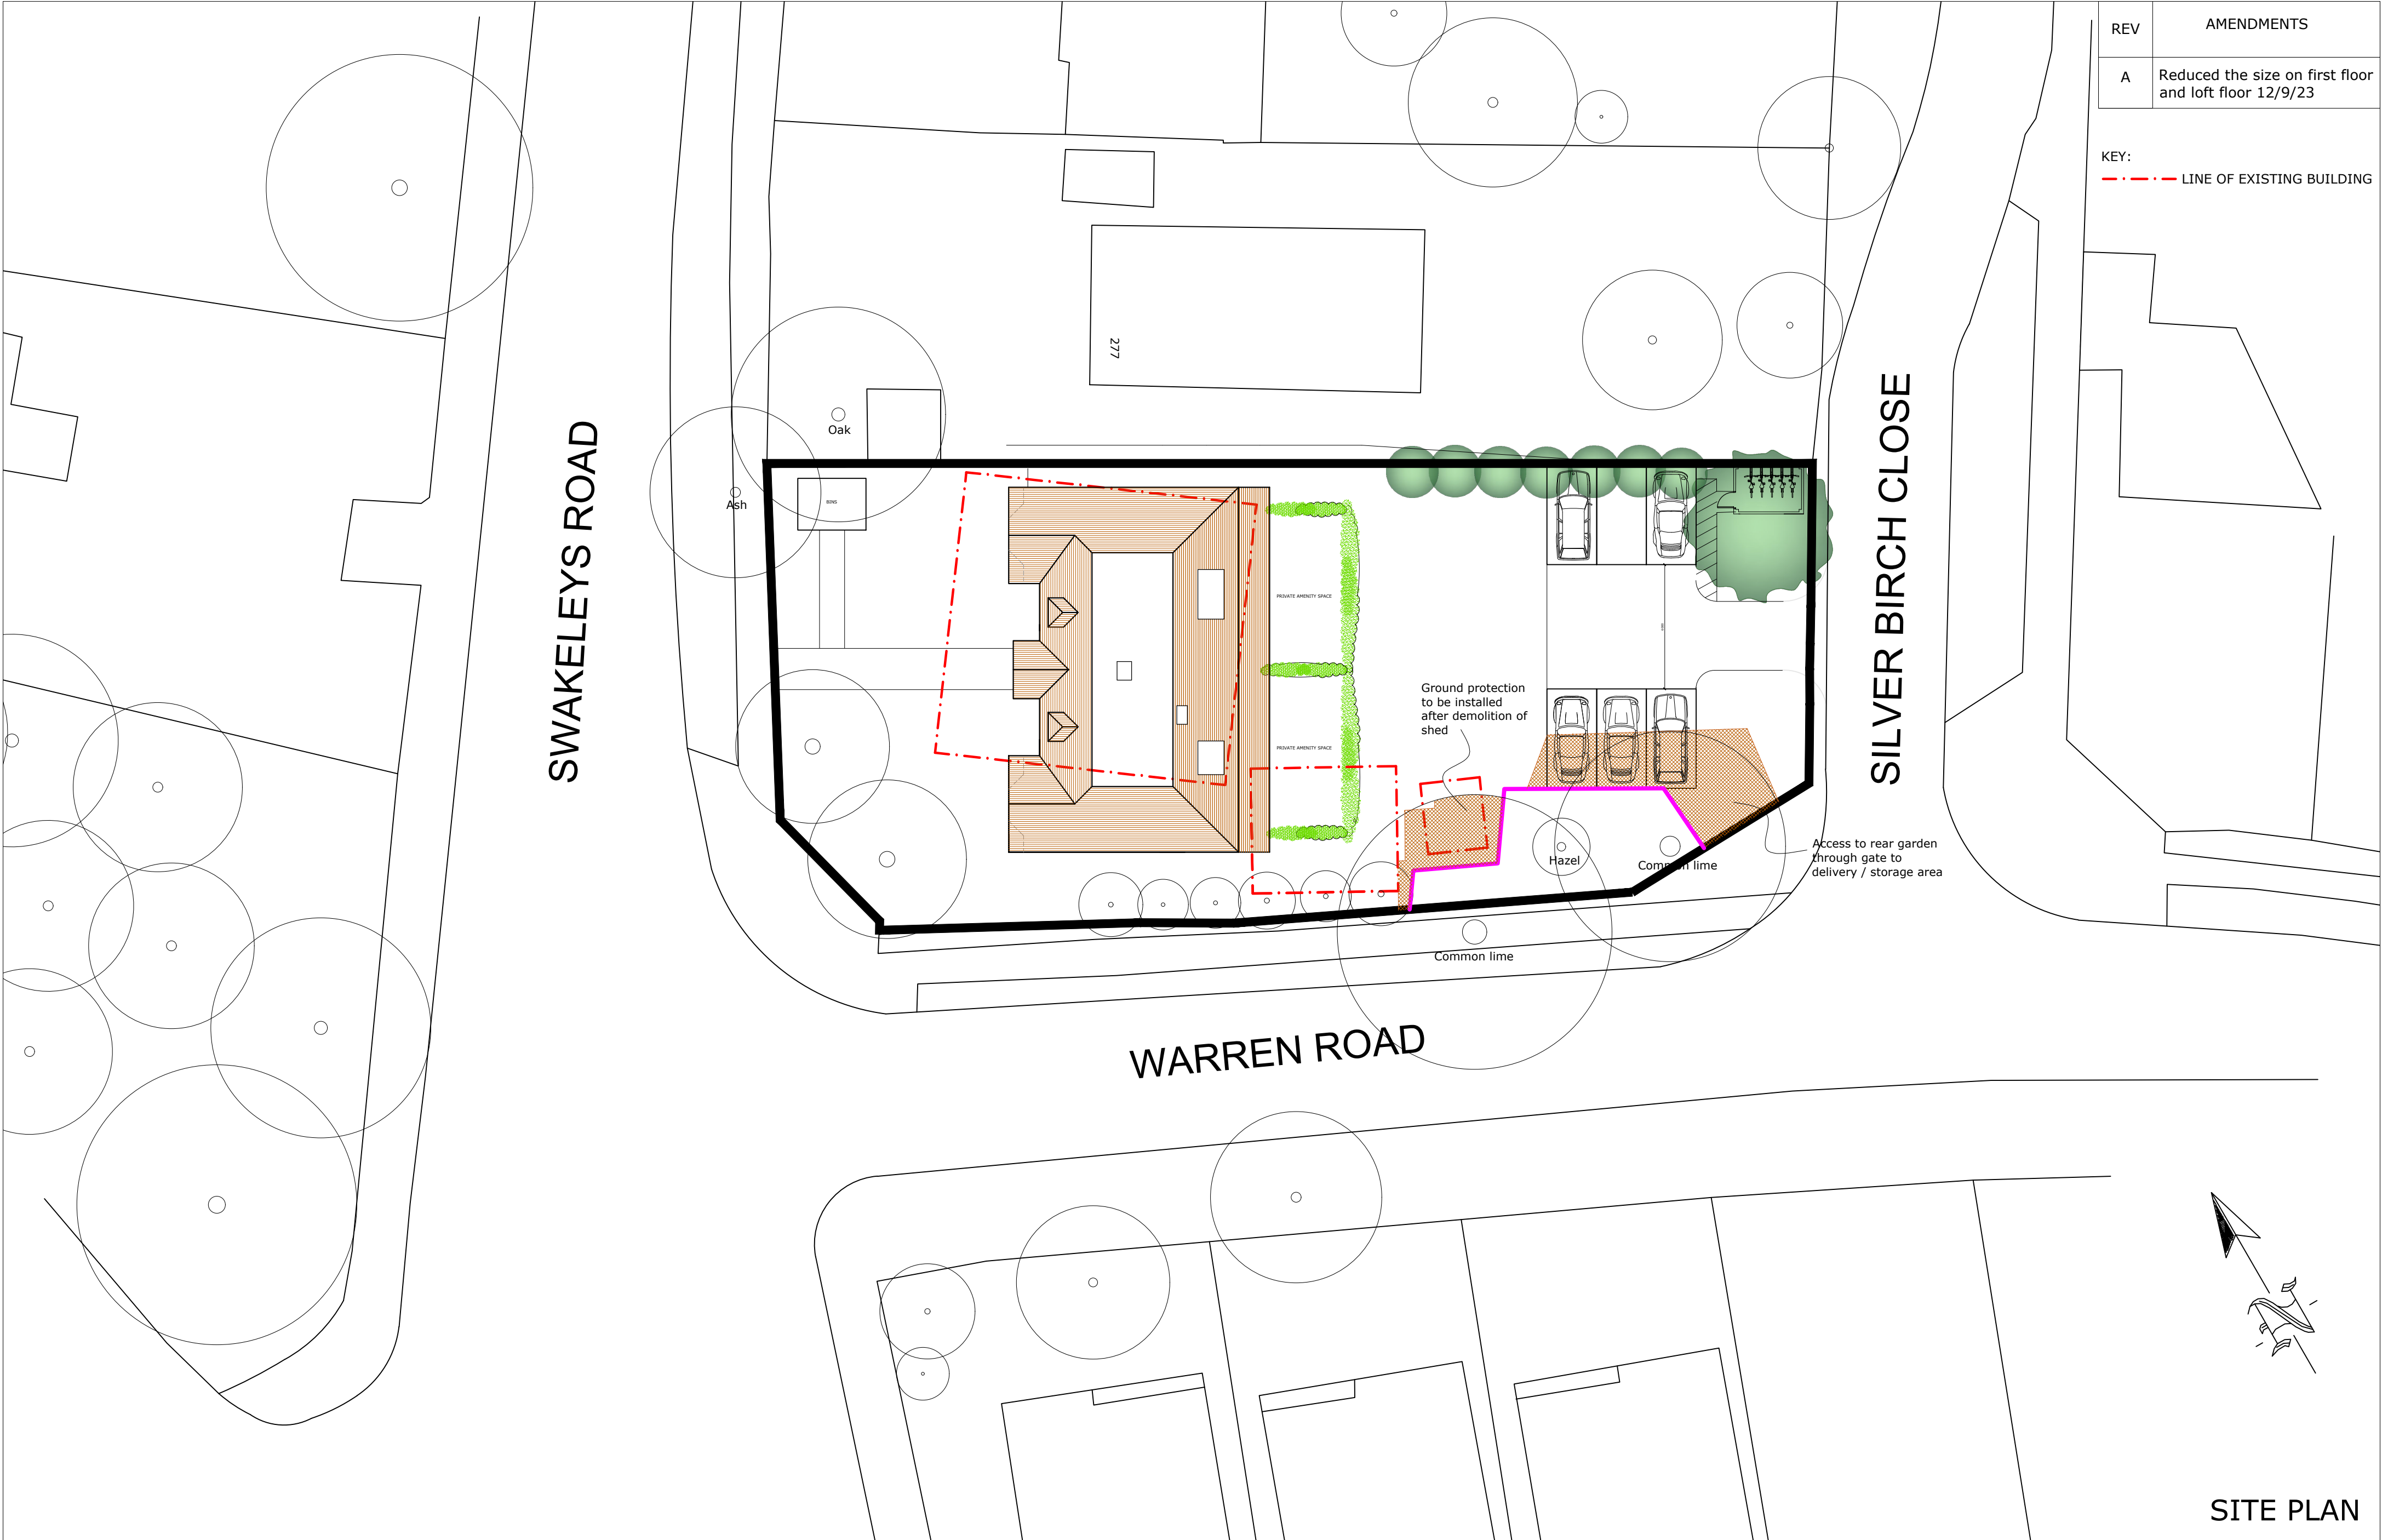

REV	AMENDMENTS
A	Reduced the size on first floor and loft floor 12/9/23

KEY:
- - - LINE OF EXISTING BUILDING

279 Swakeleys Road, Ickenham, Uxbridge UB10 8DR

Scale Bar
0 1 2 3 4 5 6 7 8 9 10 Metres
1:200 @ A2



THE GILLETT MACLEOD PARTNERSHIP
Chartered Architects & Town Planning Consultants
1 High Road Old Eastcote Pinner Middlesex HA5 2EW tel. 0208 868 1333

Drg. No. 22/3503/3A
Scale 1:200
Date 17/05/22
Drawn by SB

REVISION
A
C drawer

SITE PLAN