



Amendment		
Rev.A	Addition of rooflight	16-07-26

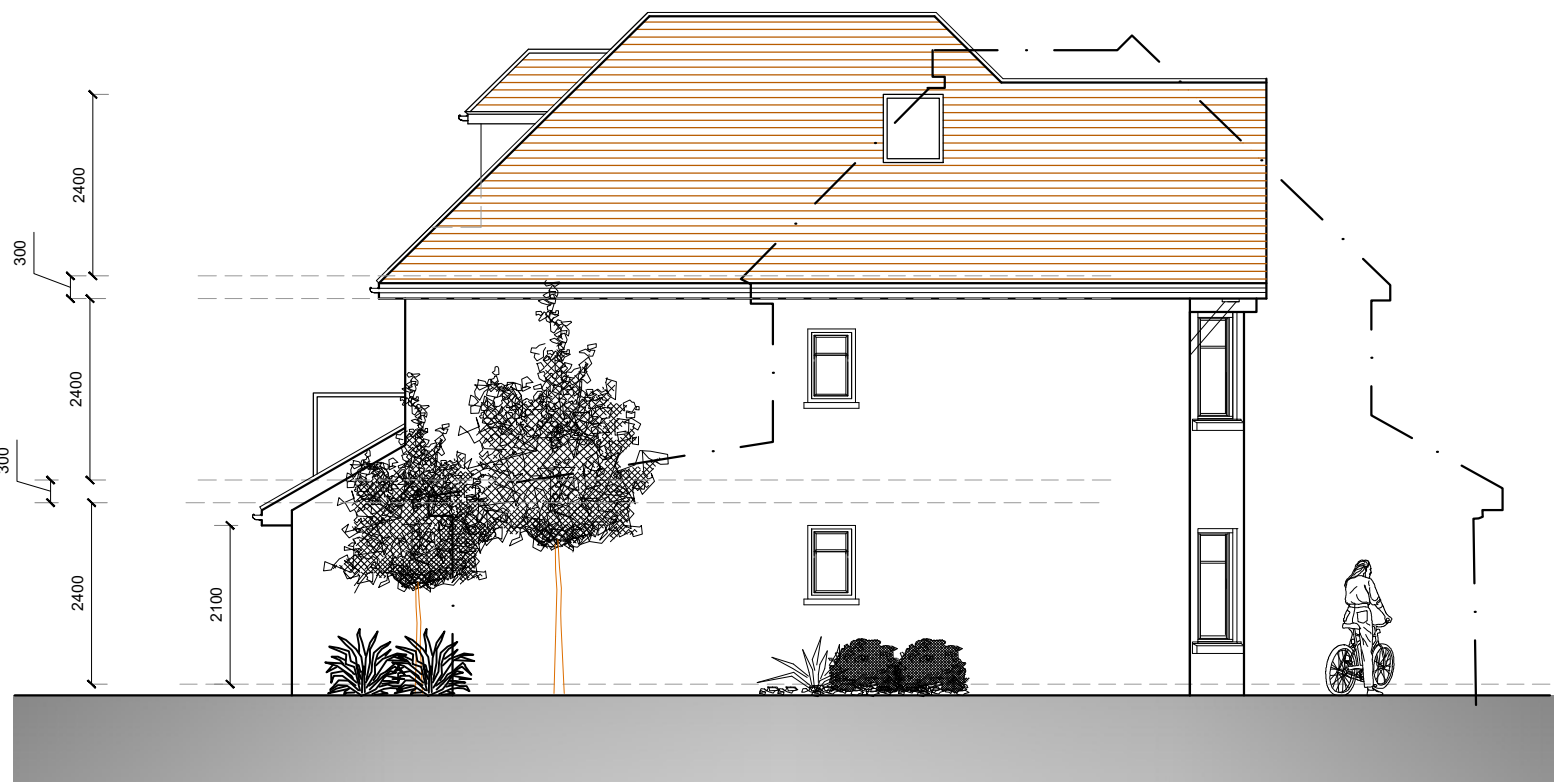

NORTH WEST ELEVATION



NORTH EAST ELEVATION

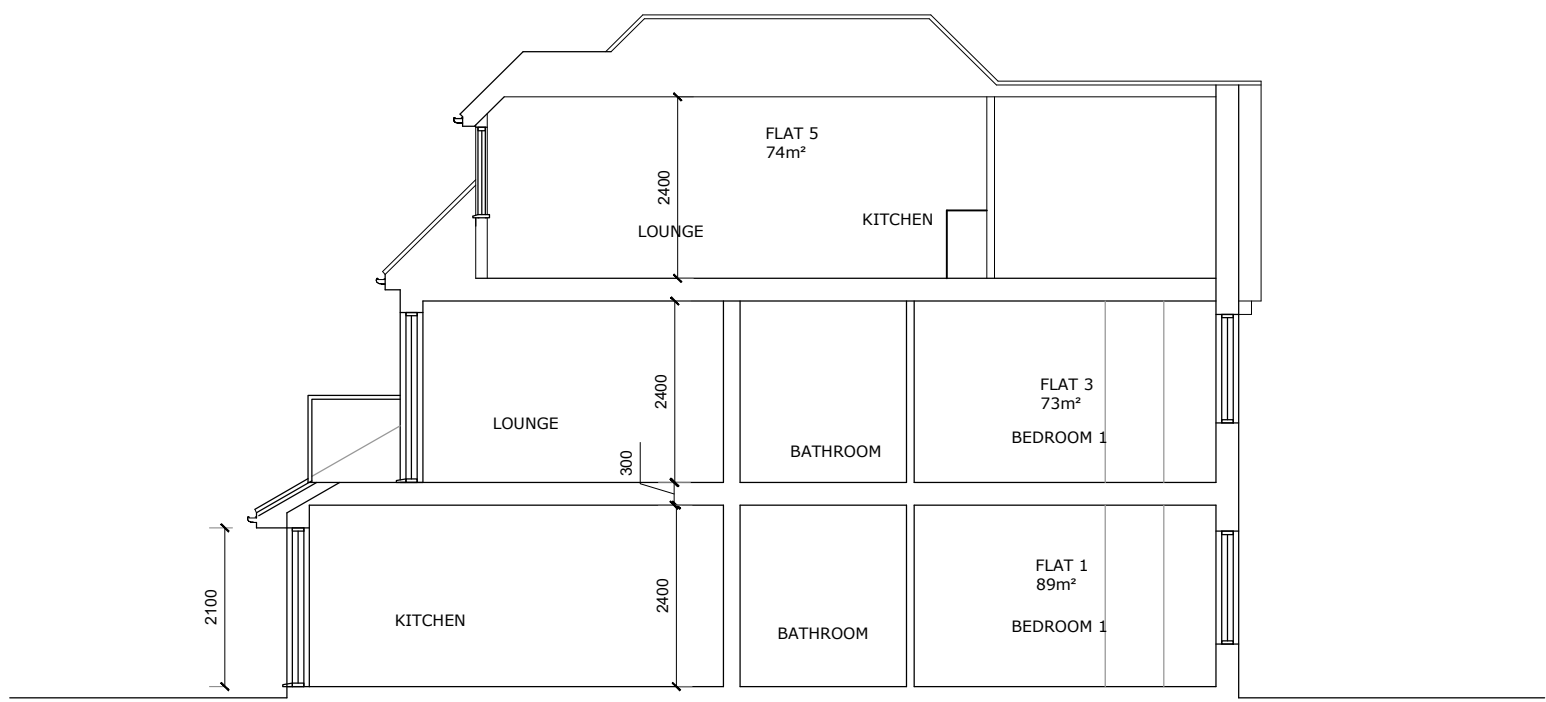


SECTION A-A

KEY:
- - - - - LINE OF EXISTING BUILDING



SOUTH EAST ELEVATION

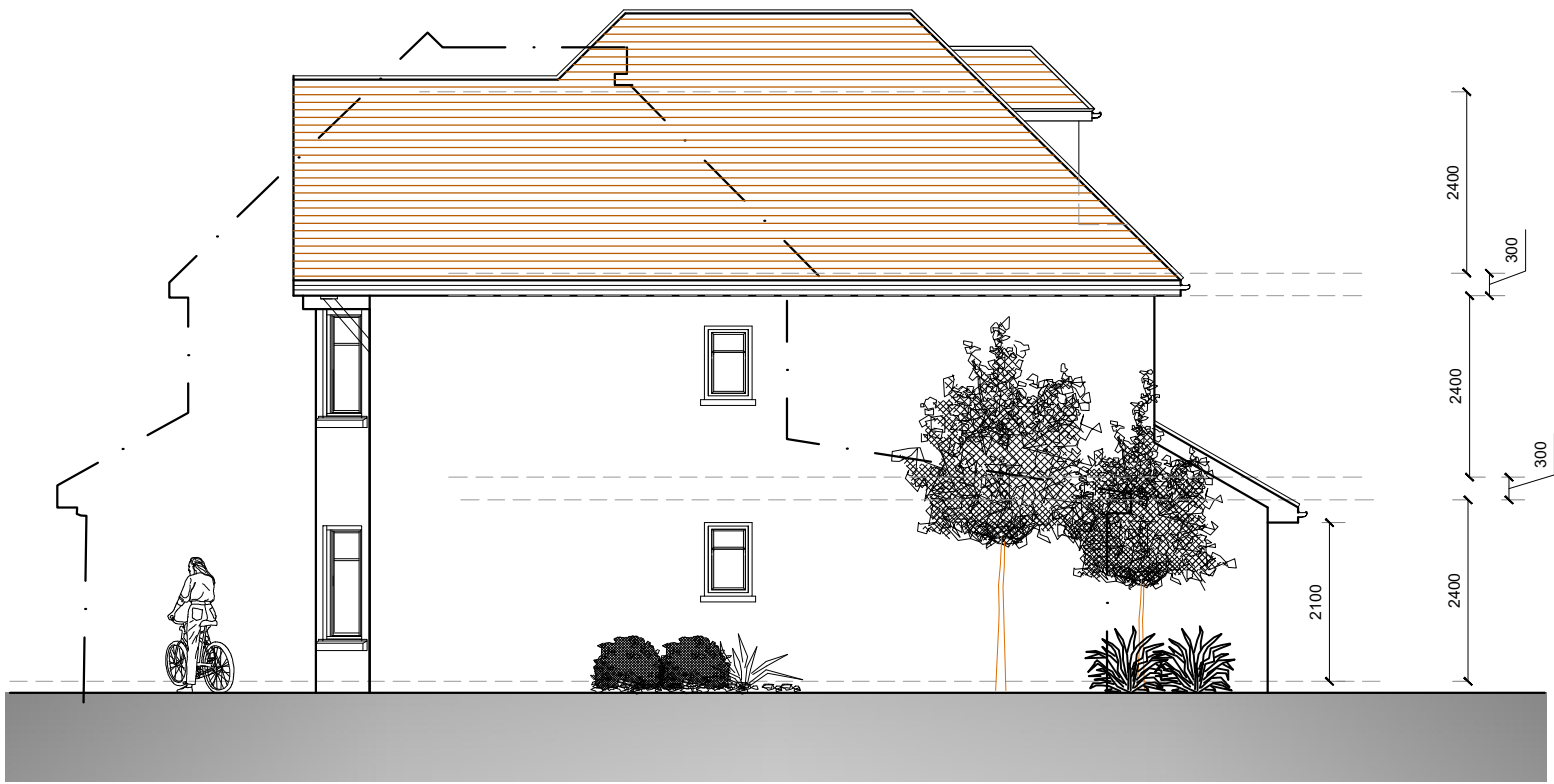

SOUTH WEST ELEVATION

PROPOSED ELEVATIONS

279 Swakeleys Road, Ickenham,
Uxbridge UB10 8DR

Scale Bar
0 1 2 3 4 5 6 7 8 9 10 Metres
1:100 @ A1



THE GILLETT MACLEOD PARTNERSHIP
Chartered Architects & Town Planning Consultants
1 High Road Old Eastcote Pinner Middlesex HA5 2EW tel. 0208 868 1333

Drg. No.	23/3551/13 ^A	REVISION
Scale	1:100	
Date	16/07/26	
Drawn by	AK	

