





NORTH WEST ELEVATION

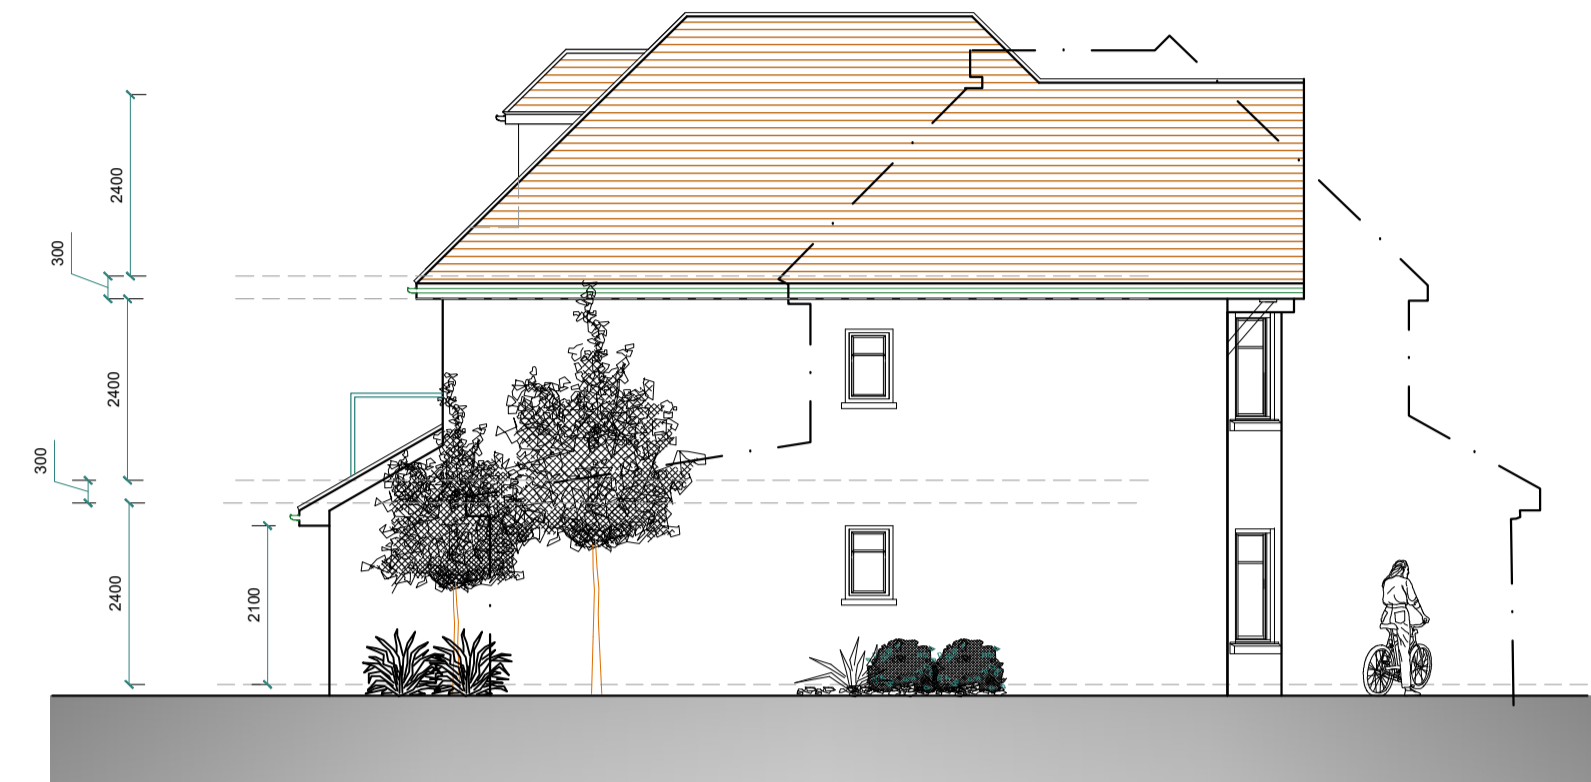

NORTH EAST ELEVATION

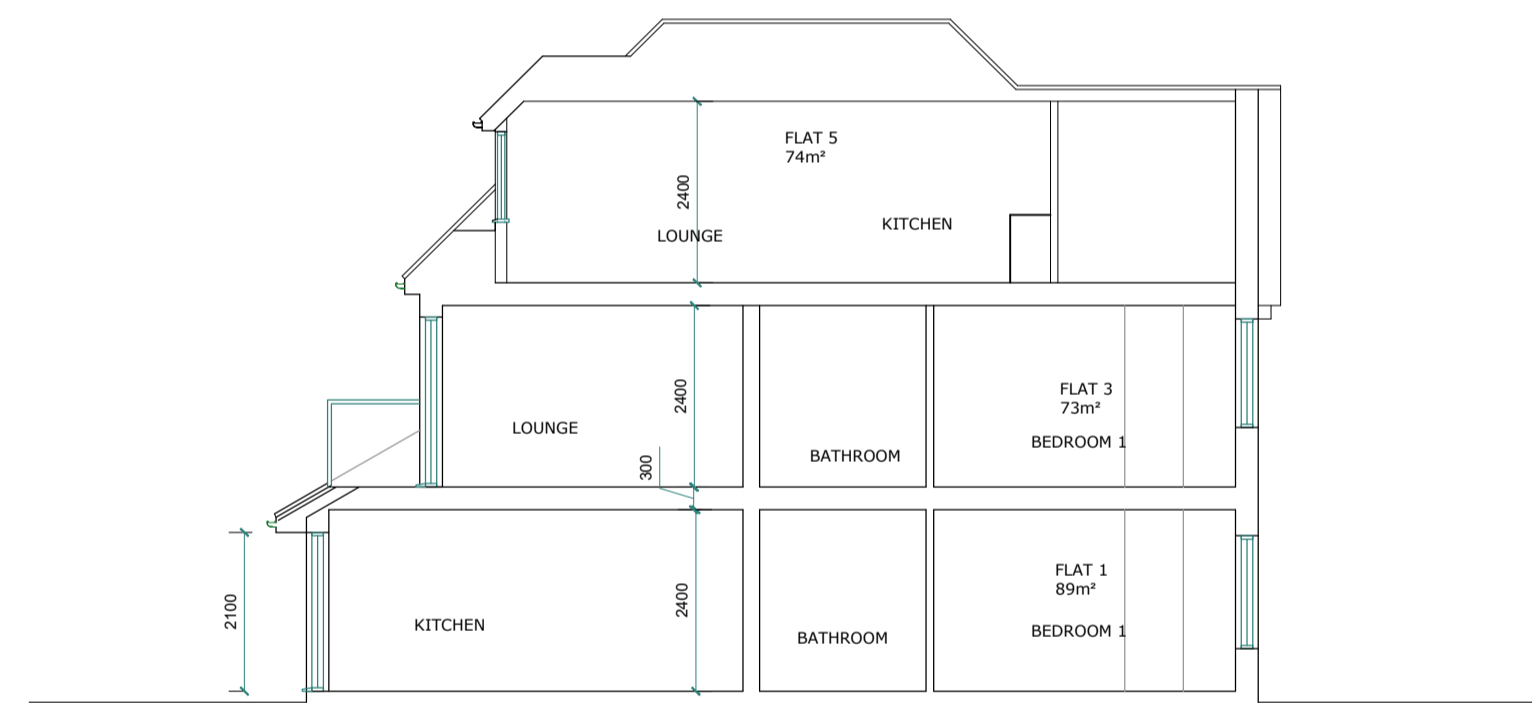


SECTION A-A

KEY:
 - - - - - LINE OF EXISTING BUILDING




SOUTH EAST ELEVATION

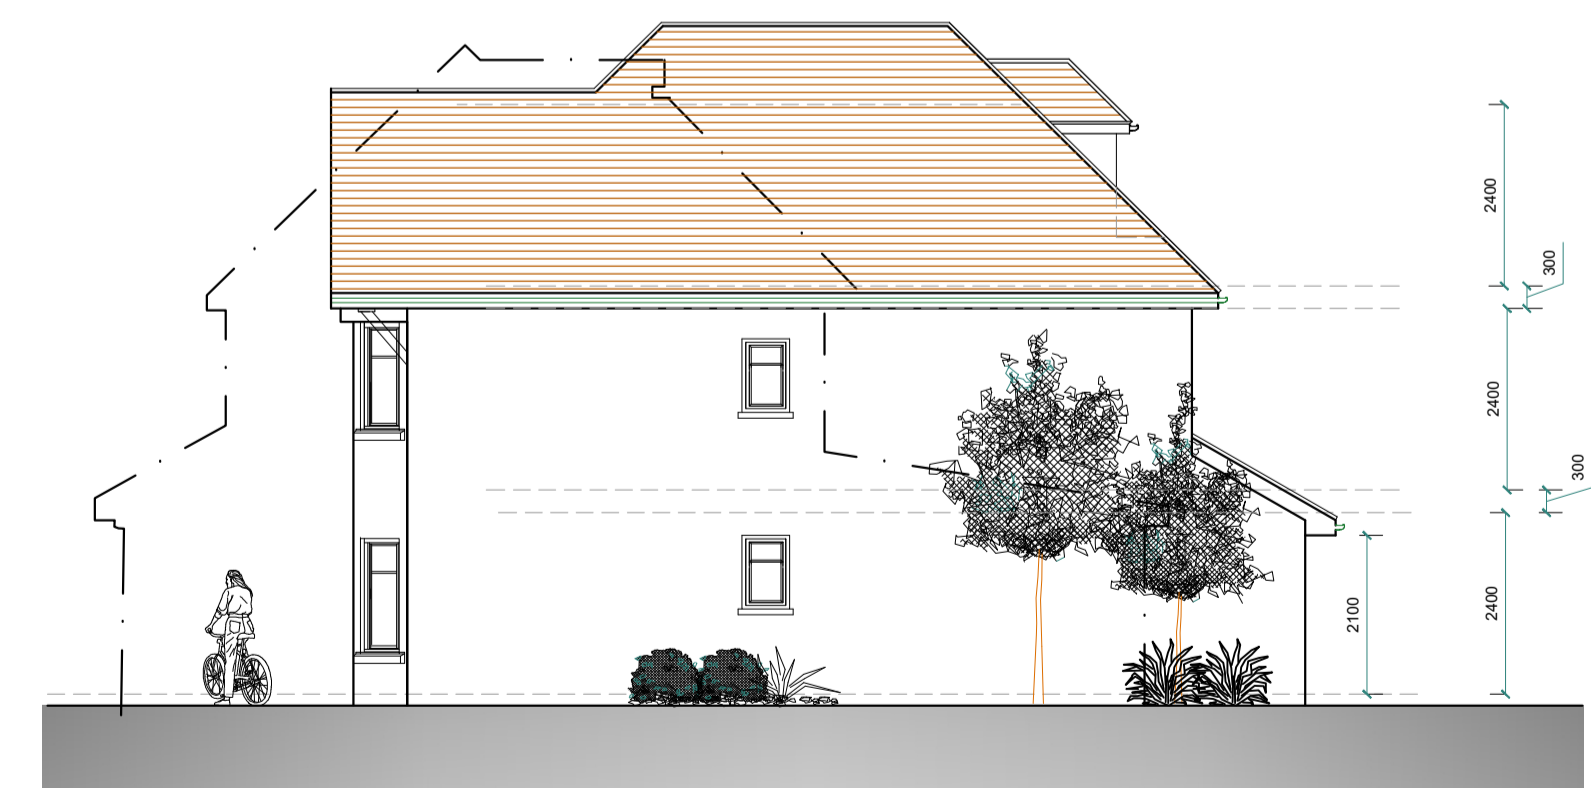

SOUTH WEST ELEVATION

PROPOSED ELEVATIONS

279 Swakeleys Road, Ickenham,
 Uxbridge UB10 8DR

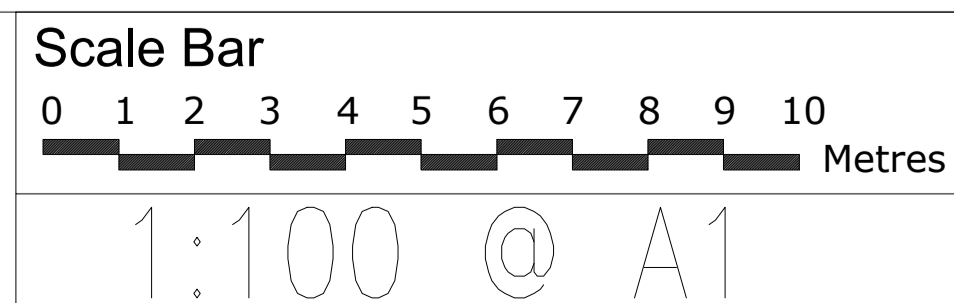

THE GILLETT MACLEOD PARTNERSHIP
 Chartered Architects & Town Planning Consultants
 1 High Road Old Eastcote Pinner Middlesex HA5 2EW tel. 0208 868 1333

Drg. No. 23/3551/13
 Scale 1:100
 Date 03/03/26
 Drawn by AK

REVISION
(C) drawer