




Amendment		
Rev.A	Addition of a disable lift	16-07-26

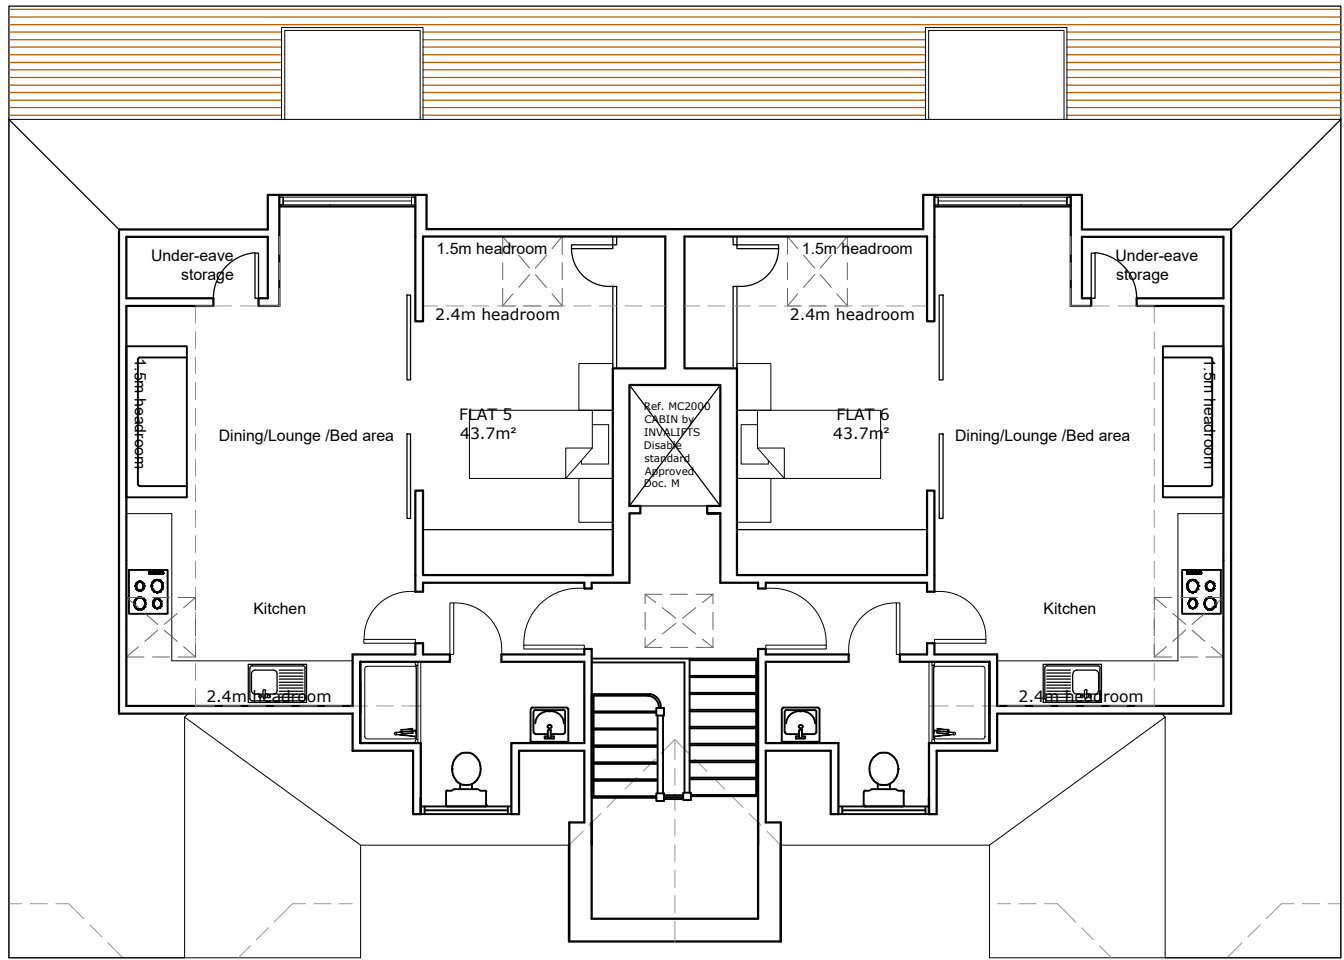


LOFT FLOOR

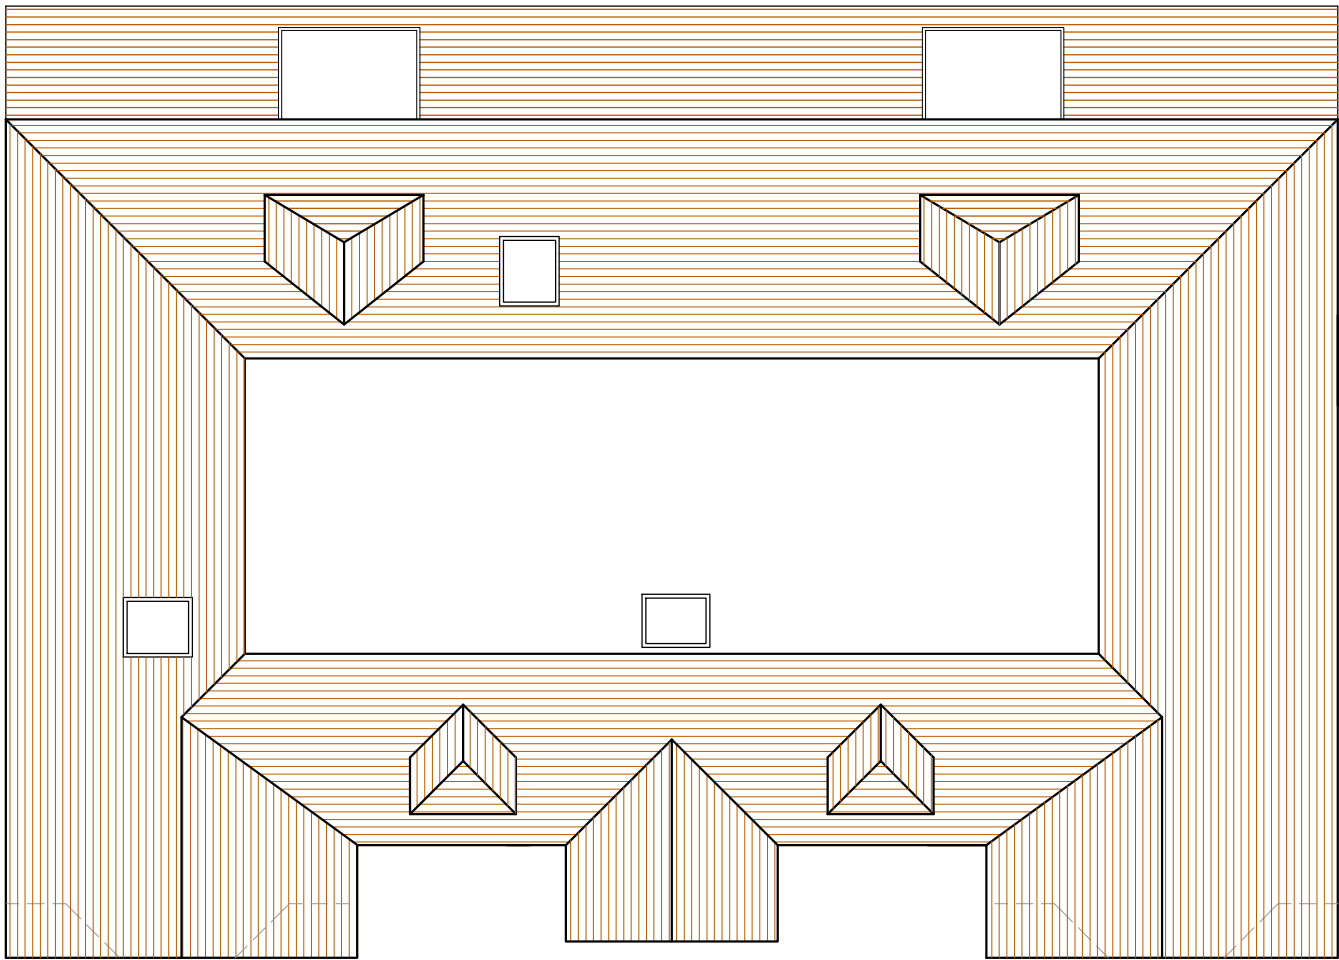

ROOF PLAN

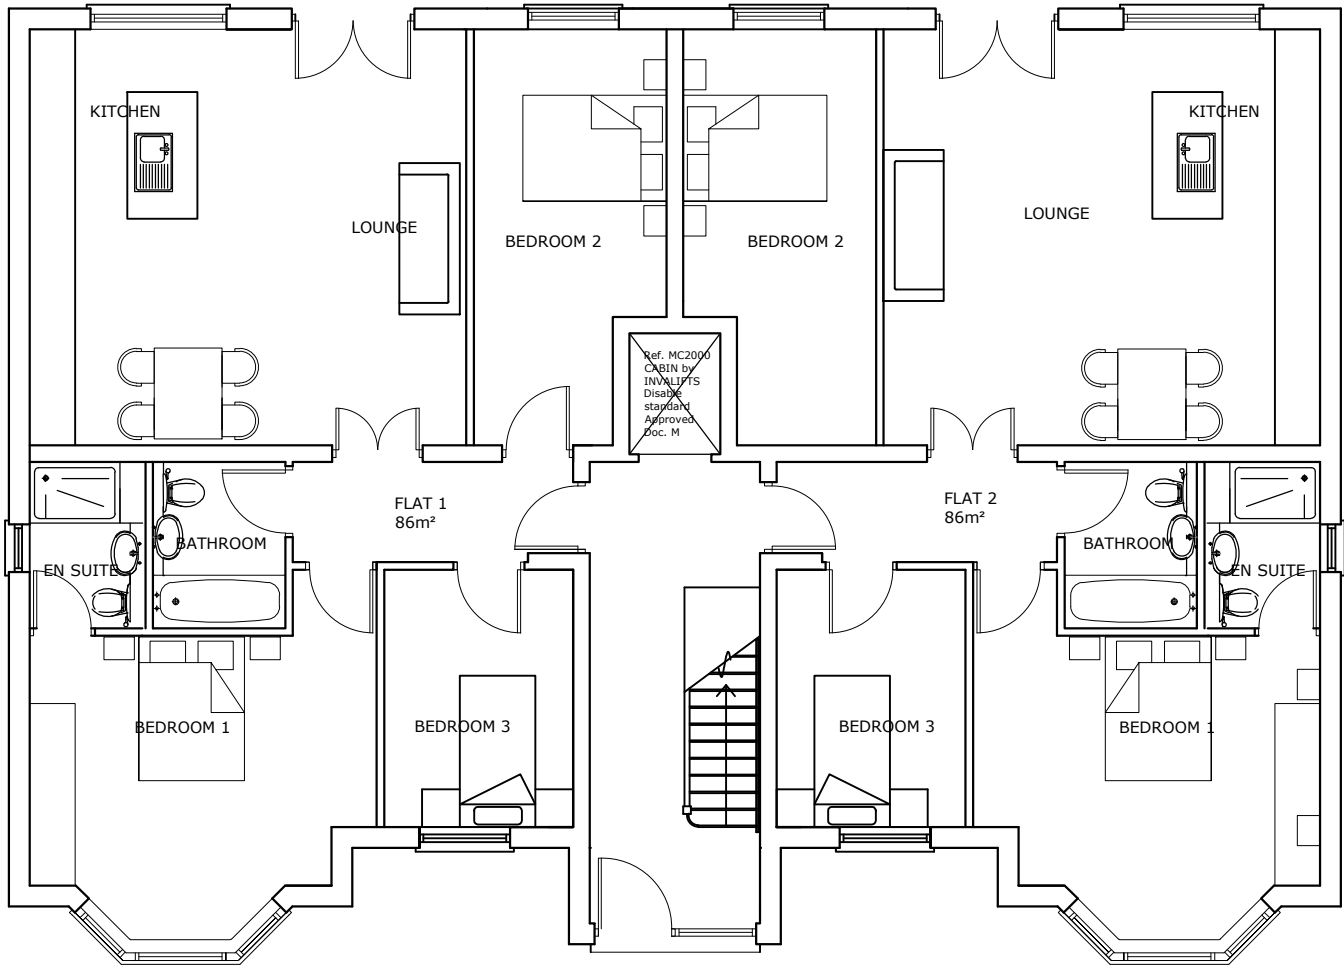


GROUND FLOOR

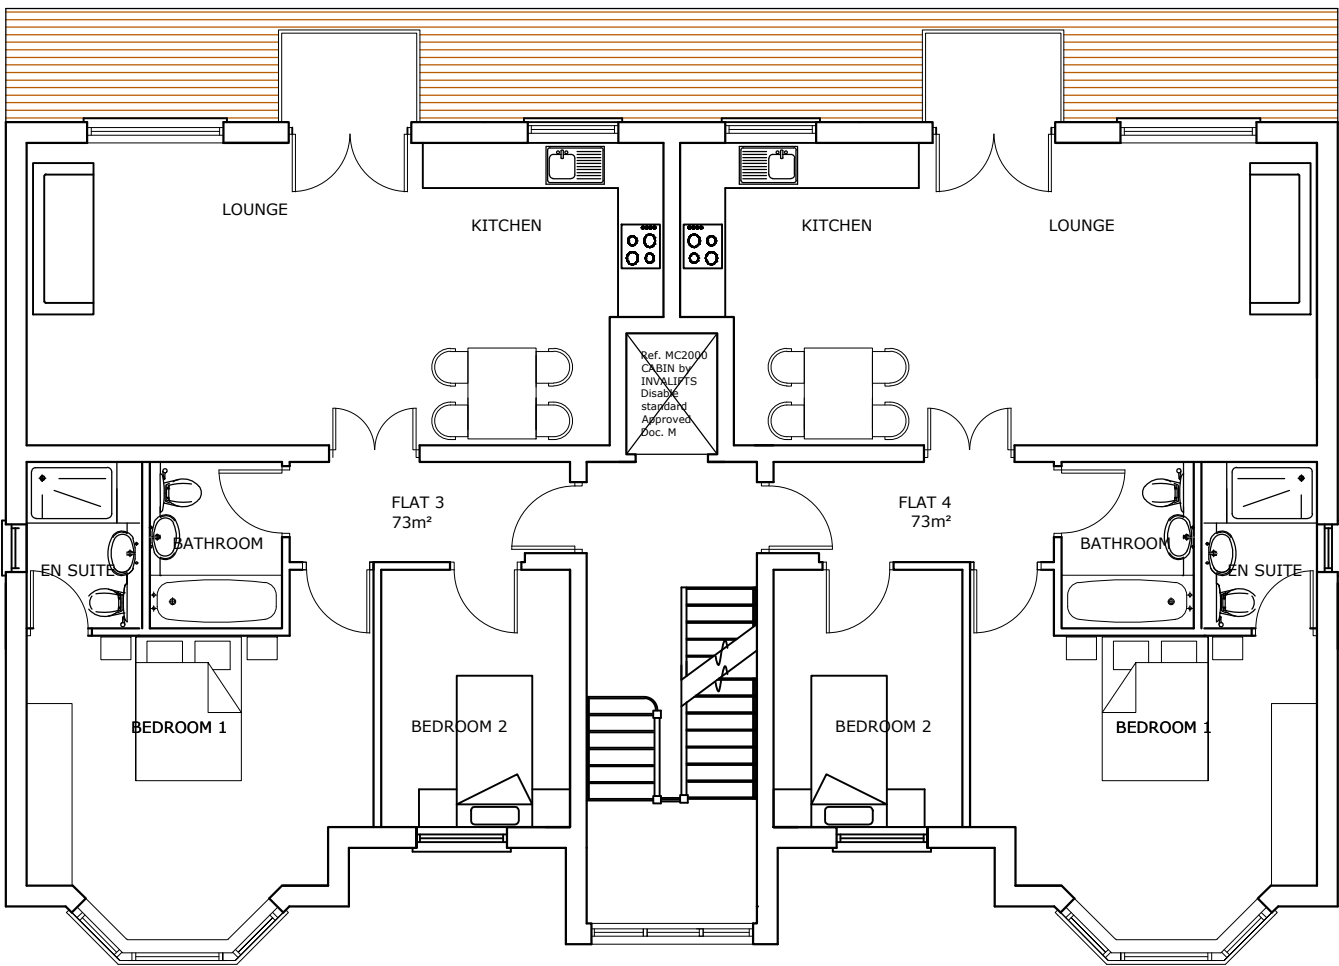

FIRST FLOOR

PROPOSED FLOOR PLANS

279 Swakeleys Road, Ickenham,
Uxbridge UB10 8DR

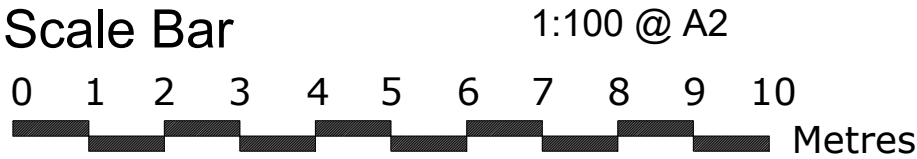

THE GILLETT MACLEOD PARTNERSHIP
Chartered Architects & Town Planning Consultants
1 High Road Old Eastcote Pinner Middlesex HA5 2EW tel. 0208 868 1333

Drg. No. 23/3551/12^A
Scale 1 : 100
Date 16/07/26
Drawn by AK

REVISION	
(C)	drawn