




LOFT FLOOR

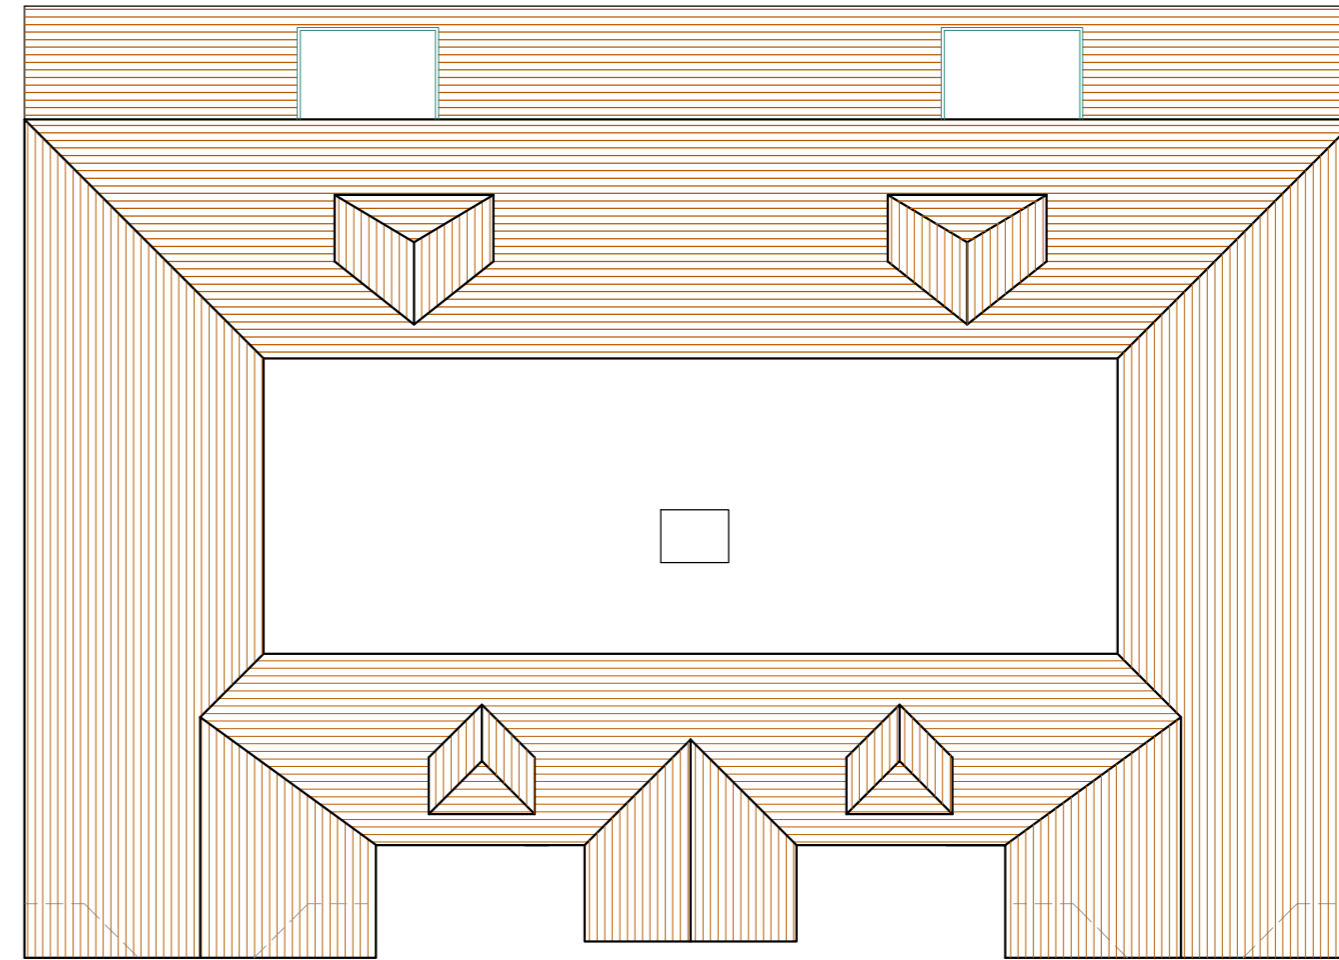

ROOF PLAN

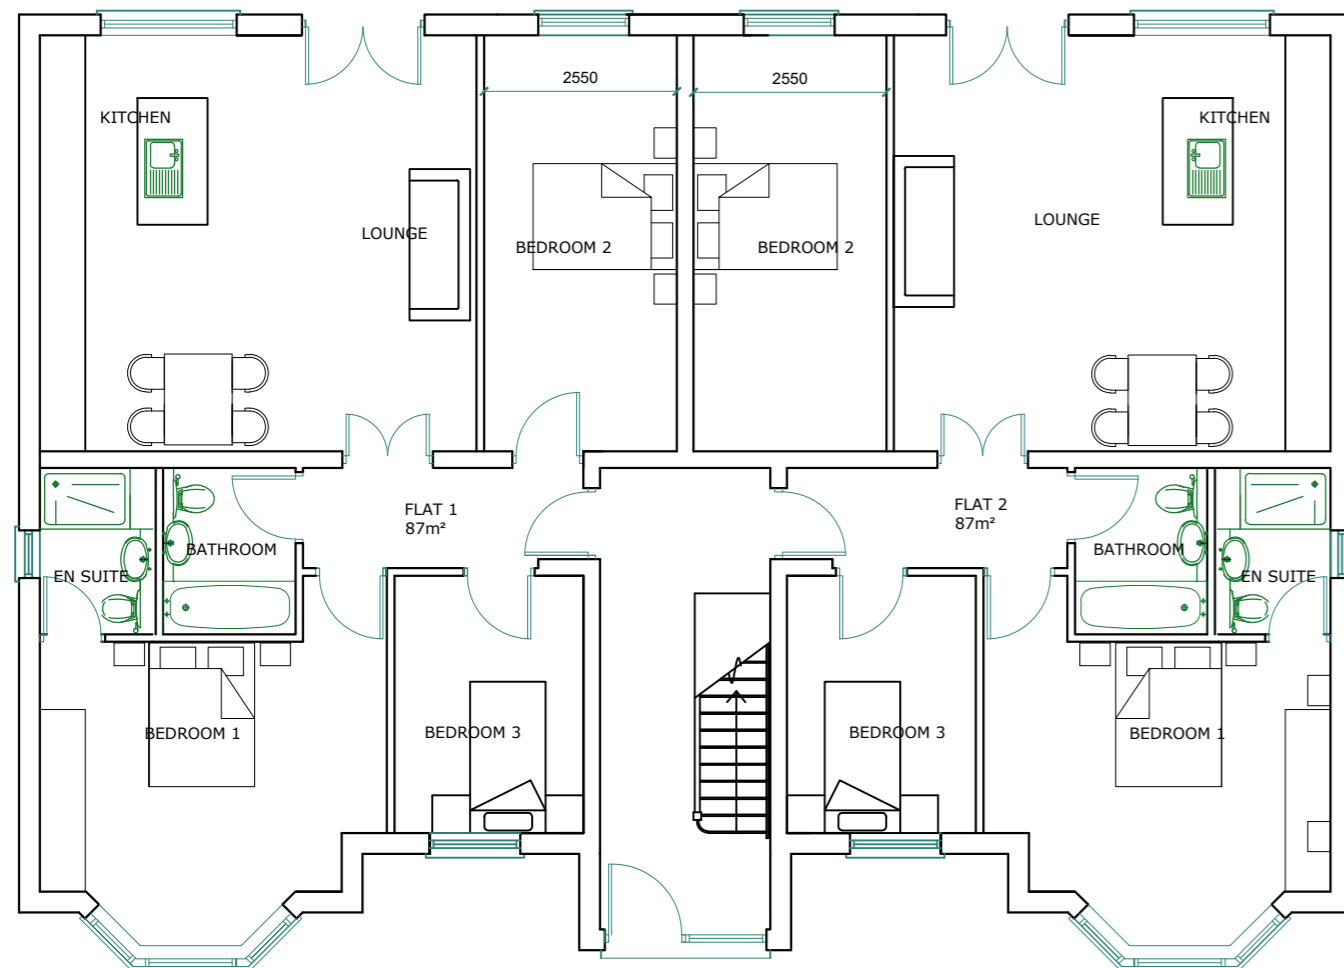


GROUND FLOOR

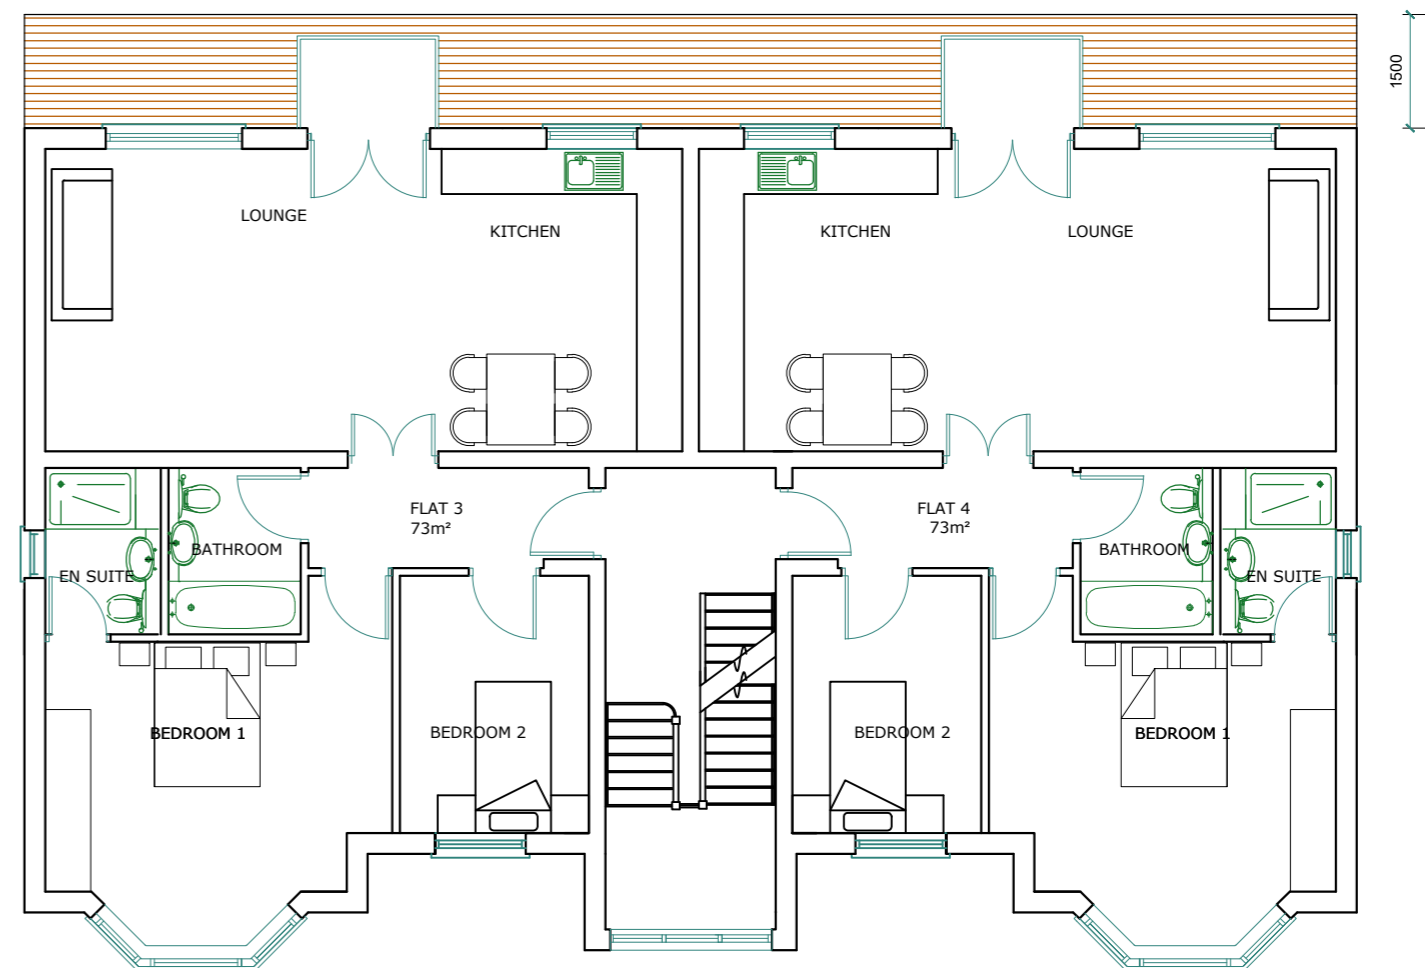

FIRST FLOOR

PROPOSED FLOOR PLANS

279 Swakeleys Road, Ickenham,  
Uxbridge UB10 8DR

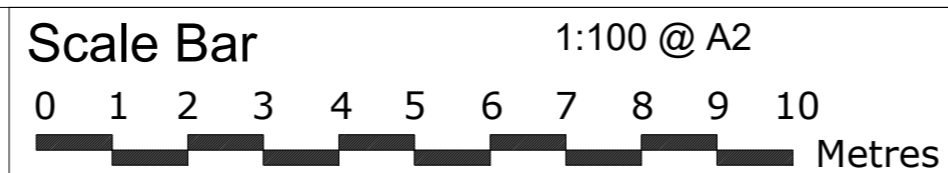

THE GILLETT MACLEOD PARTNERSHIP  
Chartered Architects & Town Planning Consultants  
1 High Road Old Eastcote Pinner Middlesex HA5 2EW tel. 0208 868 1333

Drg. No. 23/3551/12  
Scale 1 : 100  
Date 03/02/26  
Drawn by AK

REVISION  
C drawer