


CONTRACT DRAWING

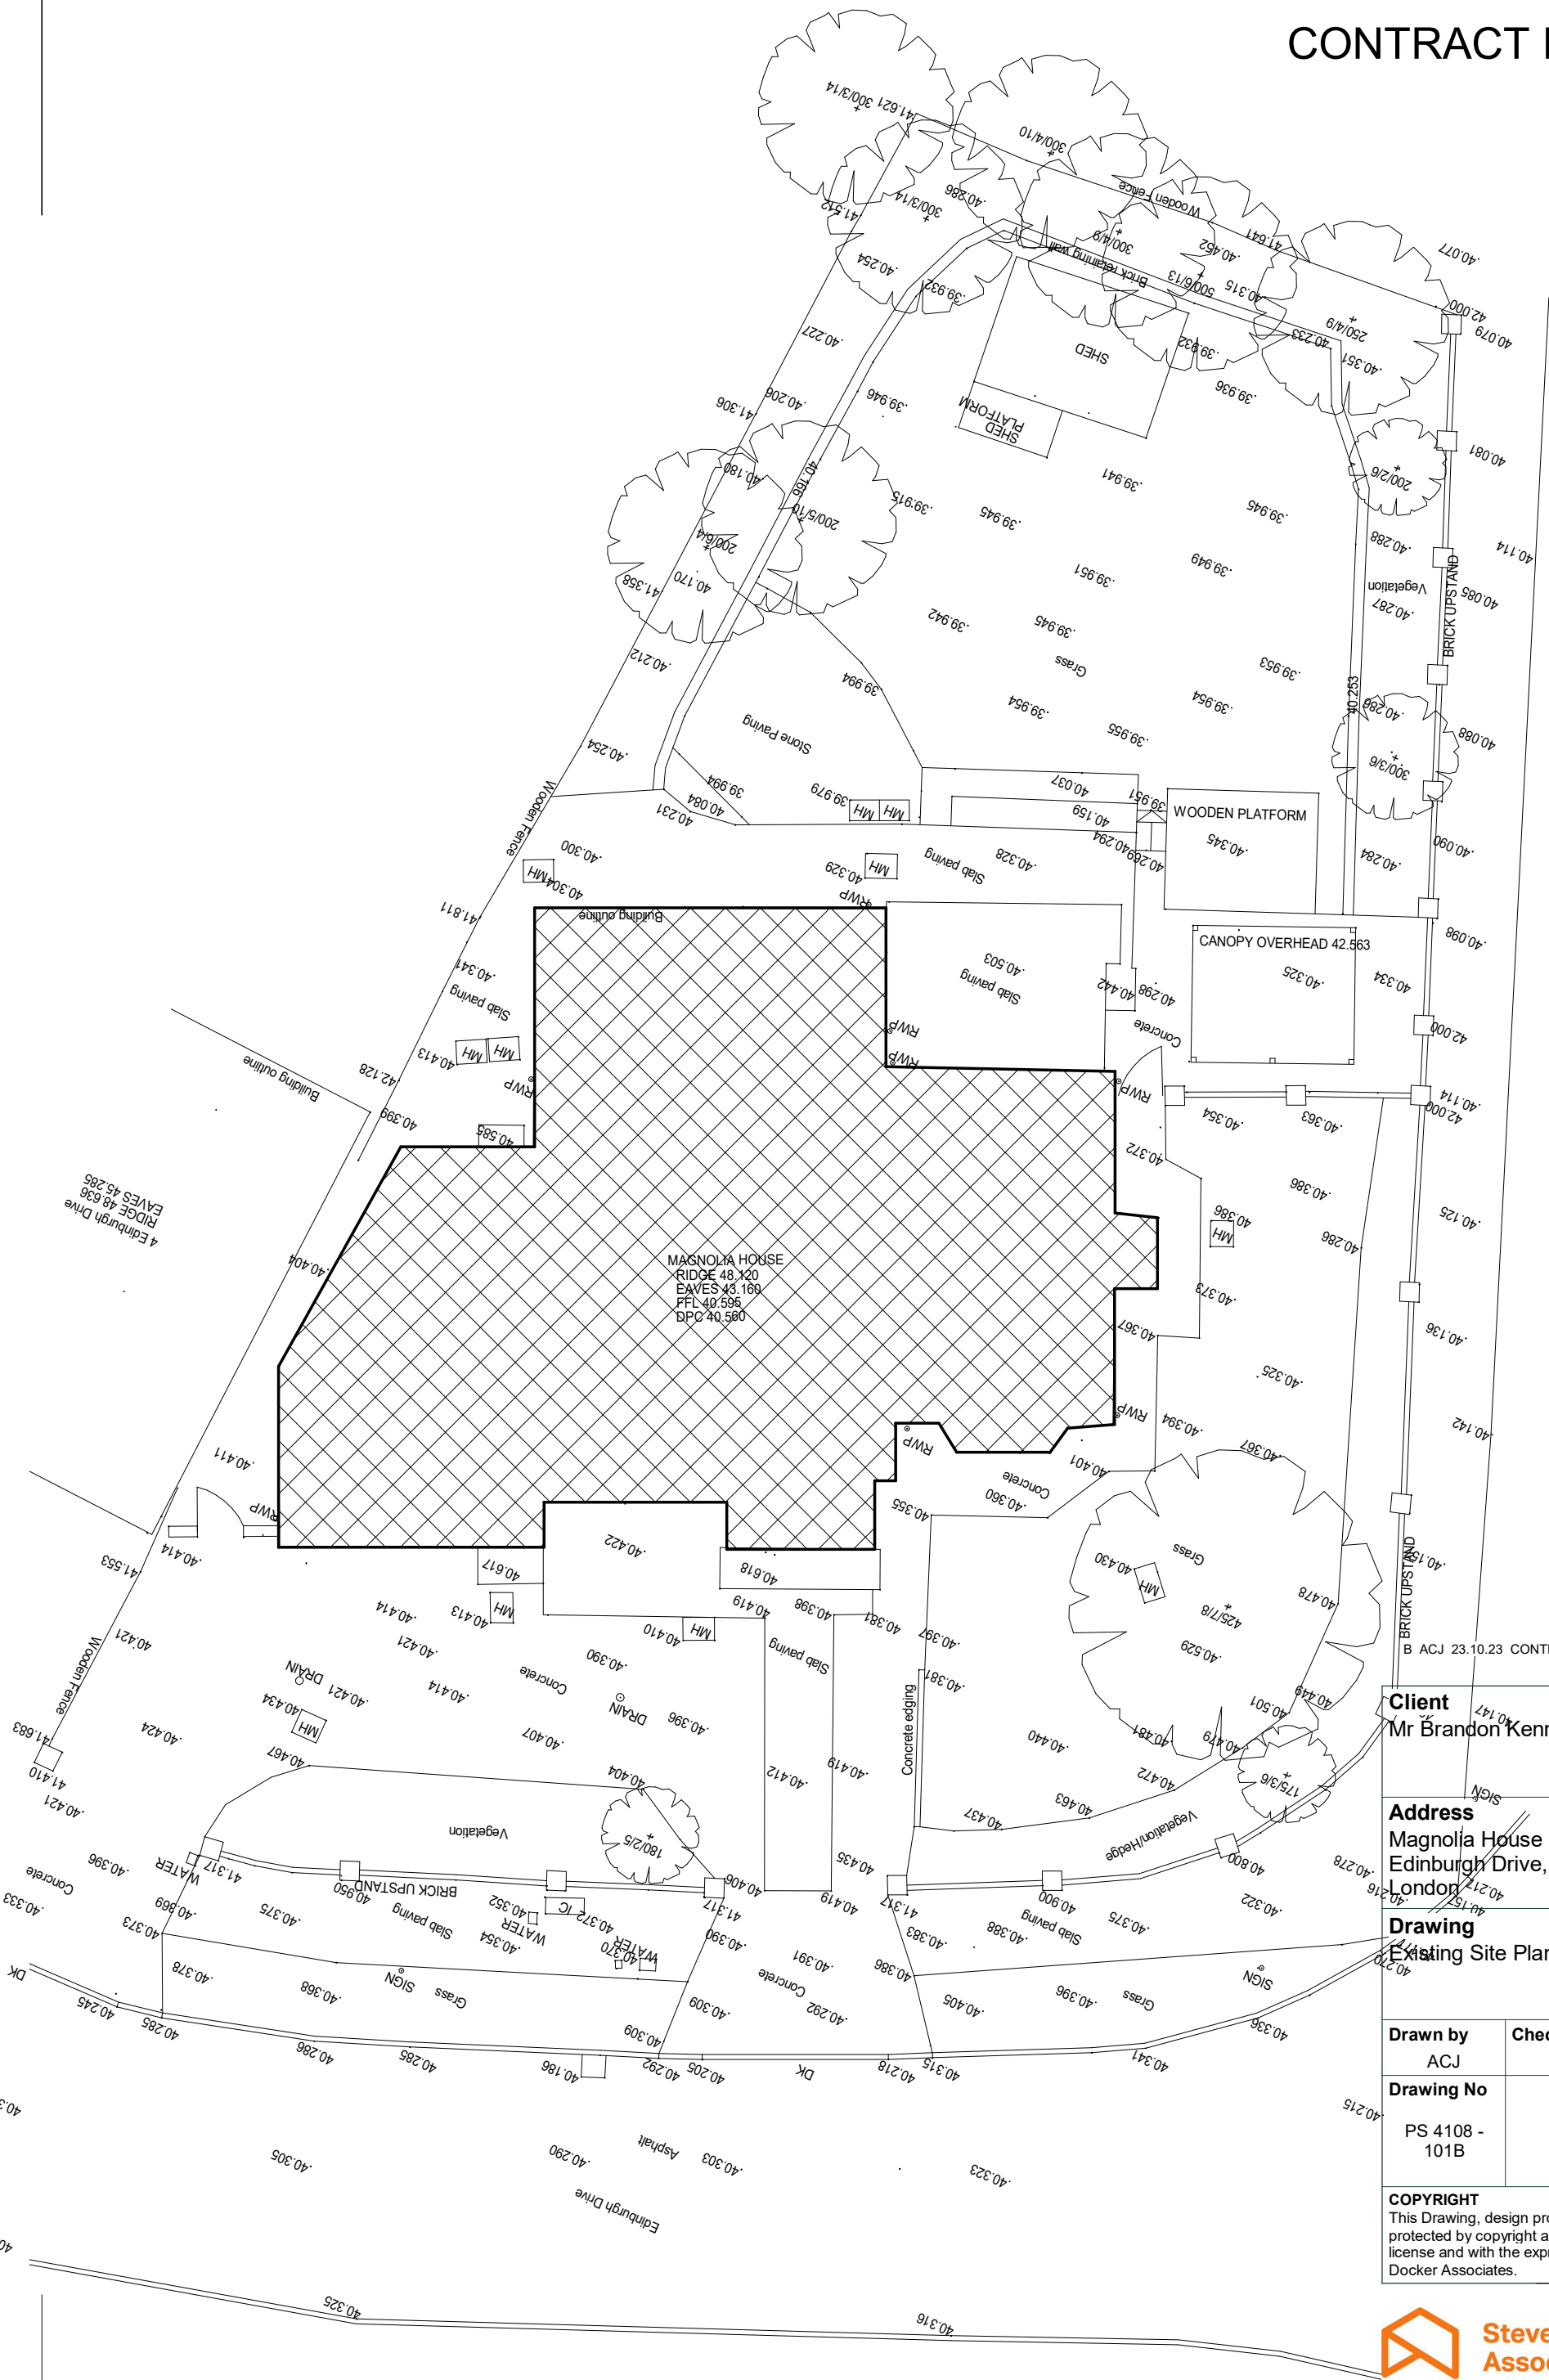

Client

Mr Brandon Kennedy

Address

Magnolia House
Edinburgh Drive, Ickenham,
London

Drawing

Existing Site Plan

Drawn by	Checked by	Date
ACJ	TD	07/05/23
Drawing No	Rev	Scale
PS 4108 - 101B		1 : 125
		Size
		A3

COPYRIGHT

This Drawing, design proposal and its content are protected by copyright and can only be used under license and with the expressed authority of Steven Docker Associates.