





GRAPHIC SCALE: 1:100

# CONTRACT DRAWING

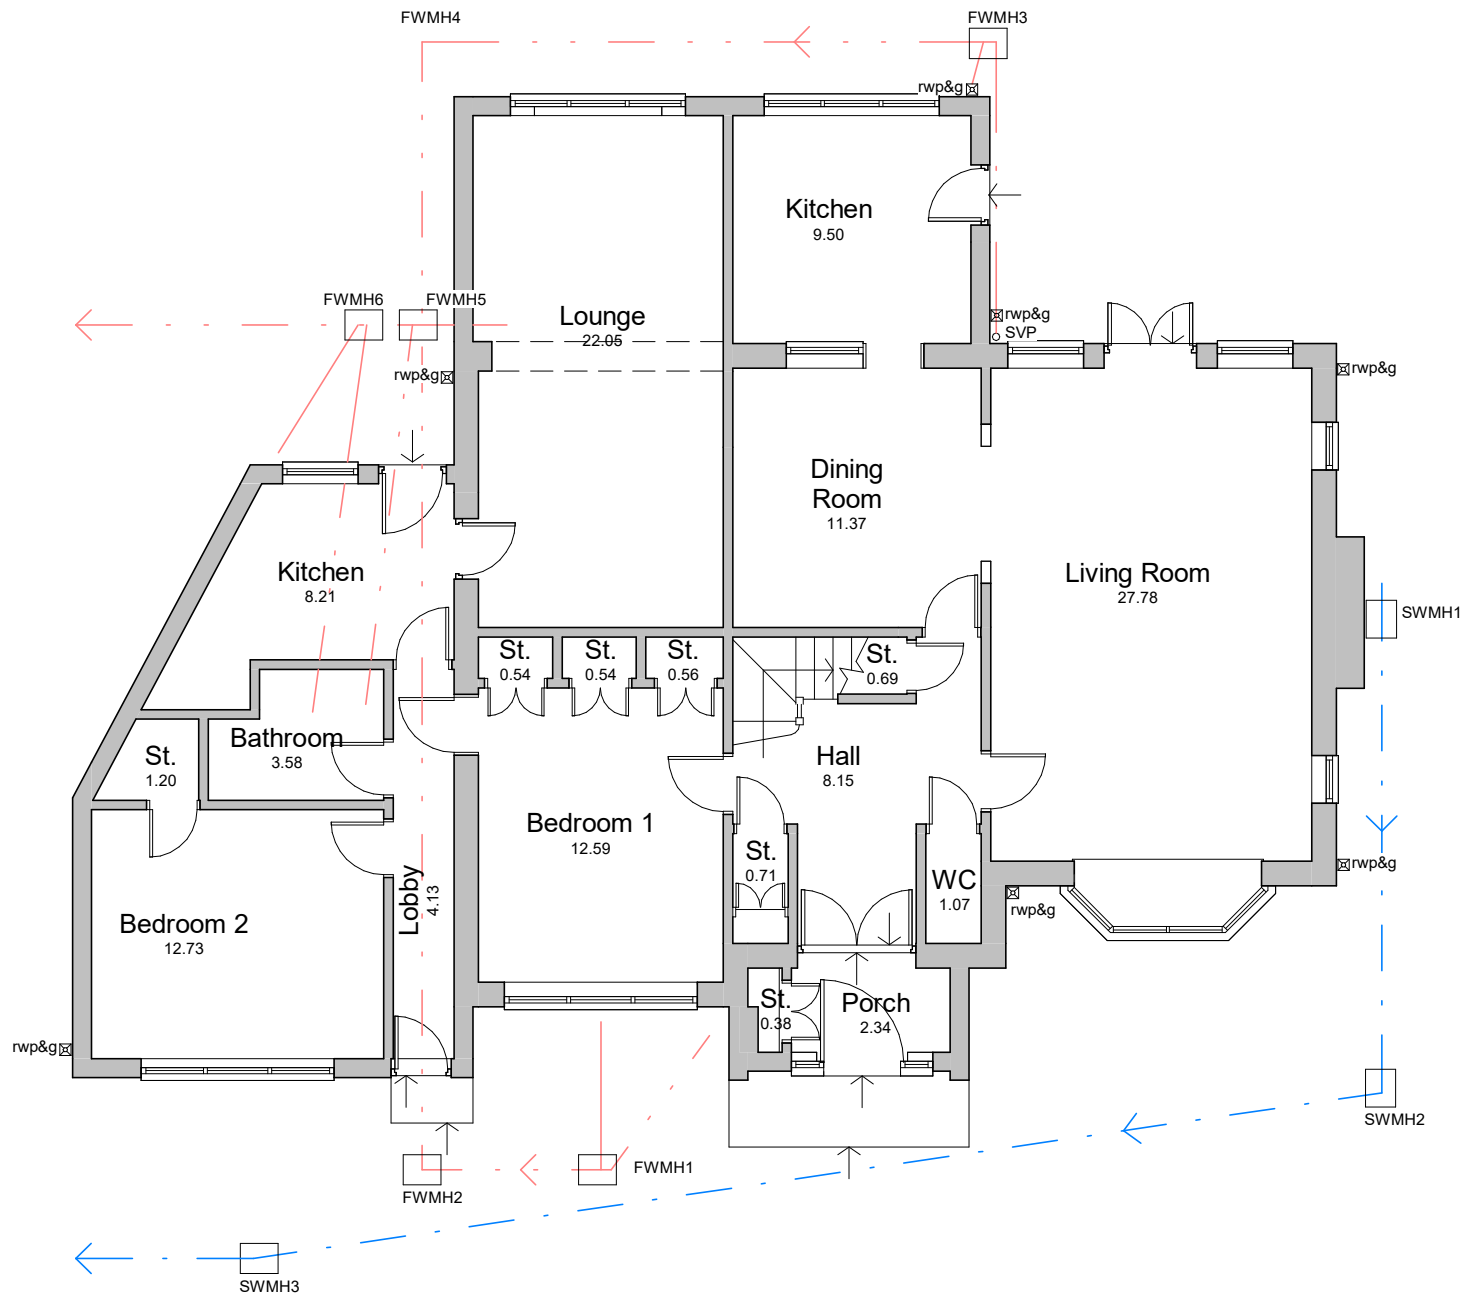

EXISTING GROUND FLOOR PLAN  
1 : 100

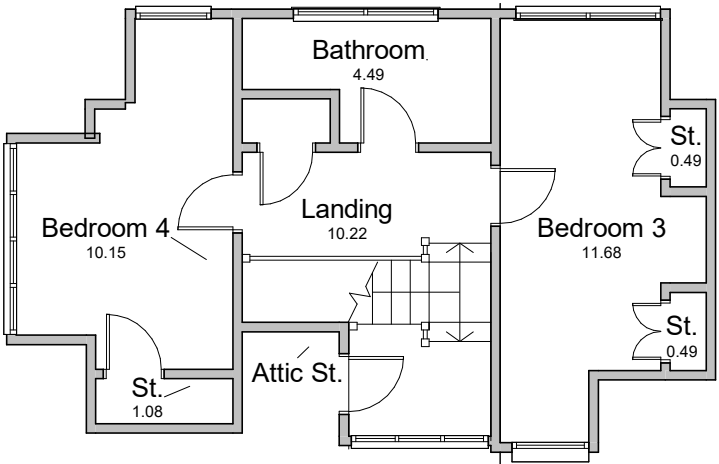

EXISTING FIRST FLOOR PLAN  
1 : 100

B ACJ 23.10.23 CONTRACT ISSUE  
A ACJ 16.6.23 TENDER ISSUE

|   |                                     |                                     |
|---|-------------------------------------|-------------------------------------|
| <div>Client</div> <div>Mr Brandon Kennedy</div>   |                                     |                                     |
| <div>Address</div> <div>Magnolia House</div> <div>Edinburgh Drive, Ickenham,</div> <div>London</div>   |                                     |                                     |
| <div>Drawing</div> <div>Existing Floor Layout Plans</div>   |                                     |                                     |
| <div>Drawn by</div> <div>ACJ</div>   | <div>Checked by</div> <div>TD</div> | <div>Date</div> <div>Jan 2023</div> |
| <div>Drawing No</div> <div>PS 4108 -</div> <div>103B</div>   | <div>Rev</div>                      | <div>Scale</div> <div>1 : 100</div> |
|   |                                     | <div>Size</div> <div>A3</div>       |
| <div>COPYRIGHT</div> <div>This Drawing, design proposal and its content are protected by copyright and can only be used under license and with the expressed authority of Steven Docker Associates.</div> |                                     |                                     |