


GRAPHIC SCALE: 1:100

# CONTRACT DRAWING



PROPOSED NORTH ELEVATION

1 : 100

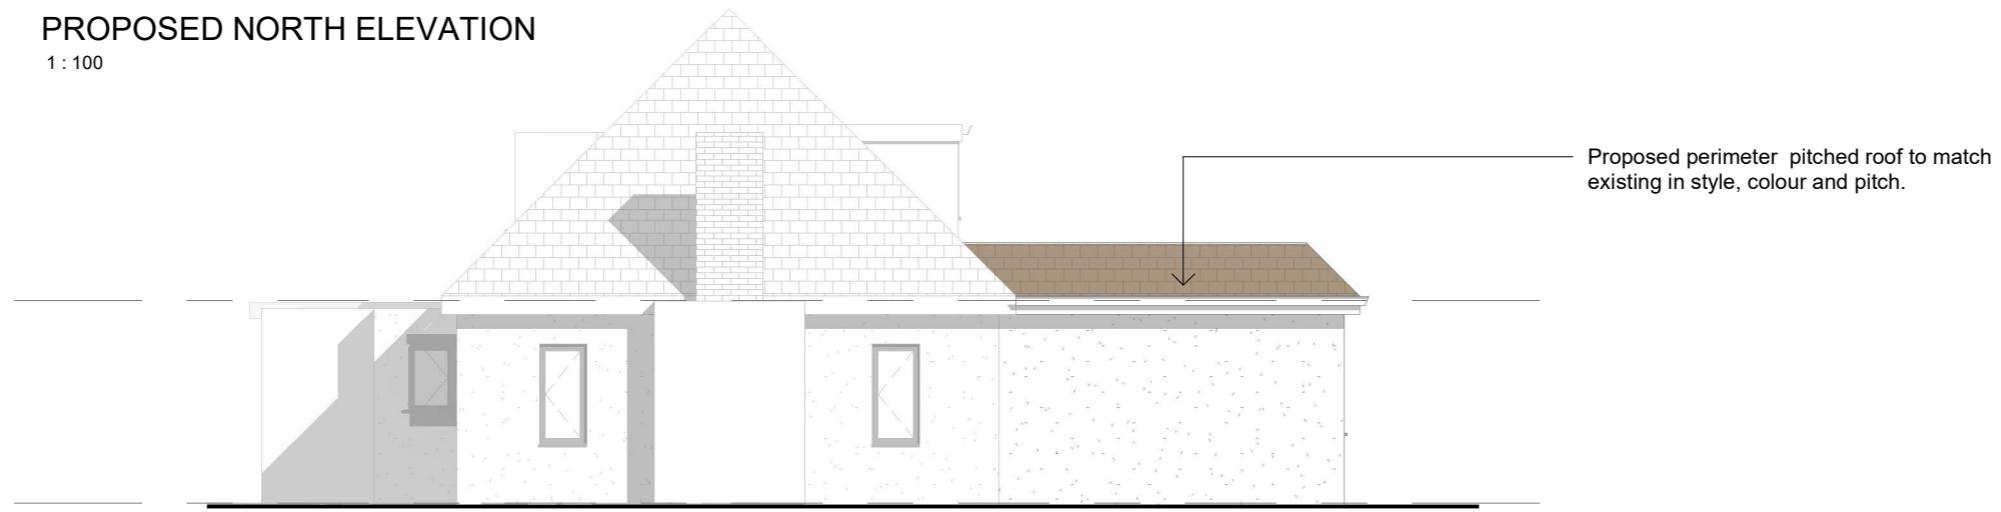

PROPOSED EAST ELEVATION

1 : 100

<b>Client</b> Mr Brandon Kennedy		
<b>Address</b> Magnolia House Edinburgh Drive, Ickenham, London		
<b>Drawing</b> Proposed Elevations		
Drawn by RS	Checked by ACJ	Date Nov 2023
Drawing No SDA 4108 / 109	Rev	Scale 1 : 100 Size A3
<b>COPYRIGHT</b> This Drawing, design proposal and its content are protected by copyright and can only be used under license and with the expressed authority of Steven Docker Associates.		



Park House, Parkway, Holmes Chapel, Cheshire, CW4 7BA

01477 544499



info@stevendocker.co.uk

www.stevendocker.co.uk