





Proposed Front Elevation
Scale 1:100

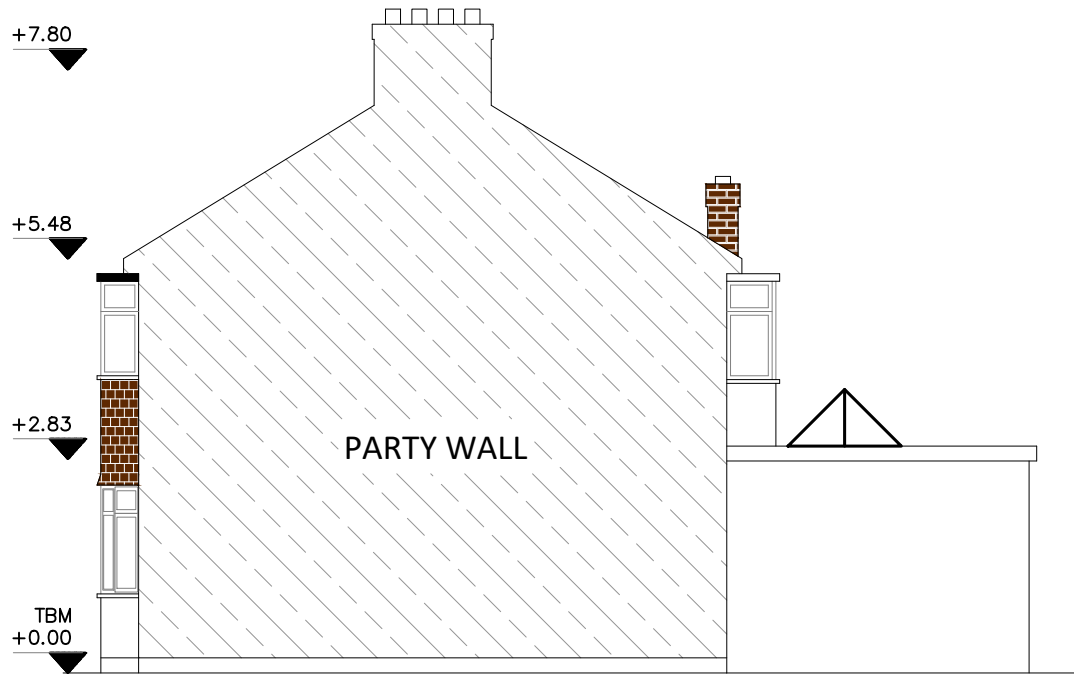


Proposed Right Side Elevation
Scale 1:100

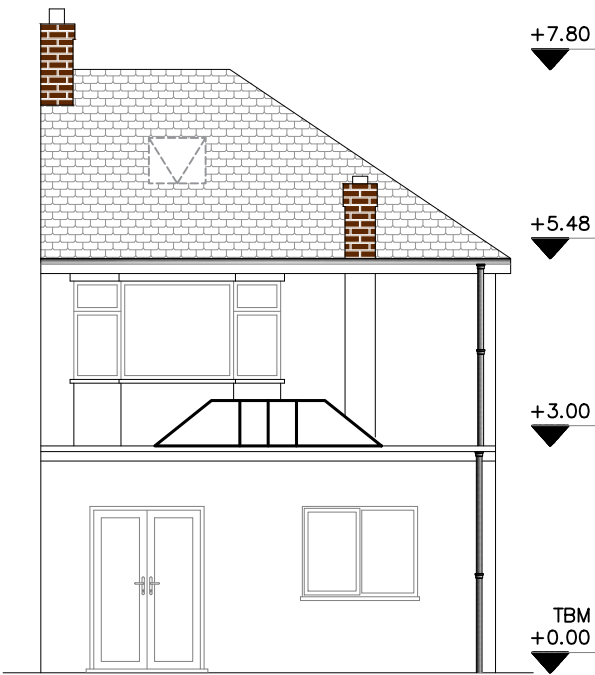

Proposed Rear Elevation
Scale 1:100



Proposed Left Side Elevation
Scale 1:100

 

DRAWING STATUS:

PLANNING

DISCLAIMER:

Drawing to be read in conjunction with all other relevant documentation.

All written dimensions to be checked on the site before work commences. Discrepancies, where identified, must be reported to the designer.

PLANNING APPLICATION

Rev.	Date	Drawn By	Checked By

PROJECT:

21 Colbrook AveHayes UB3 1TG

CLIENT:

Saad Alam MB

DRAWN:

TI

DATE:

20/07/2022

SHEET SIZE:

A3

SCALE:

1:100 @ A3

PROJECT NO:

021/21

DRAWING NO.

PA 04

REV.

-