


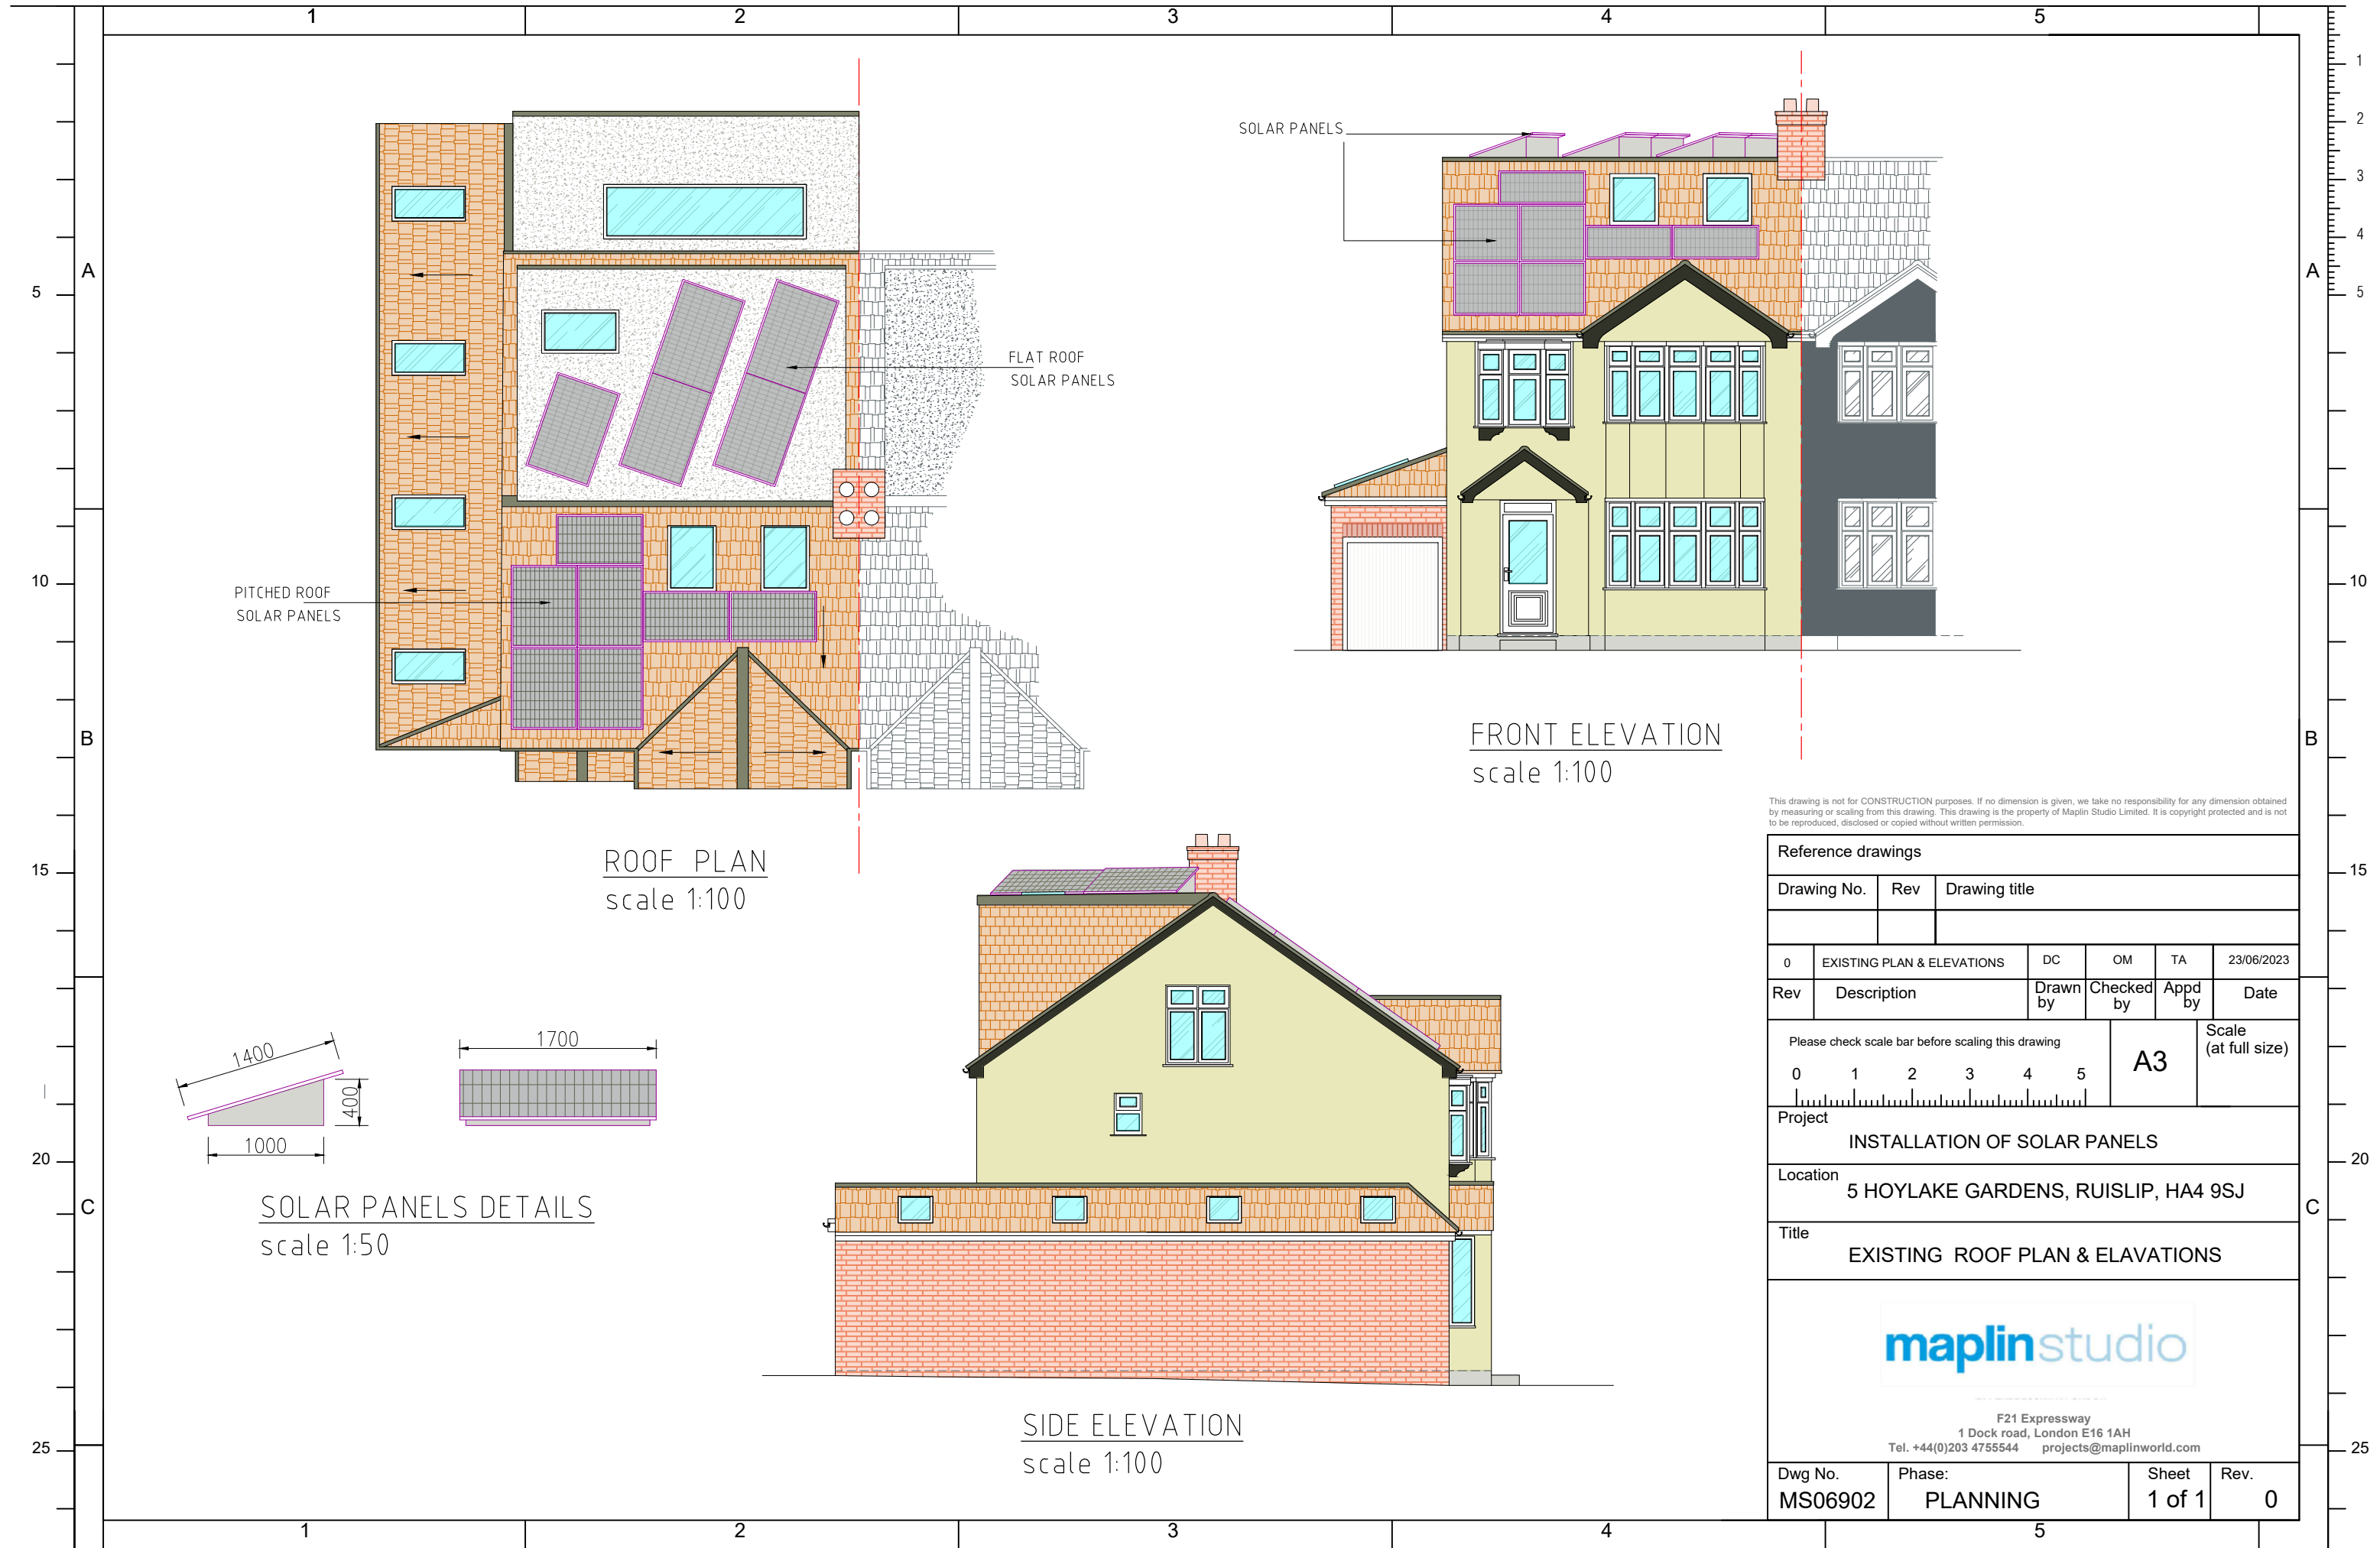

This drawing is not for CONSTRUCTION purposes. If no dimension is given, we take no responsibility for any dimension obtained by measuring or scaling from this drawing. This drawing is the property of Maplin Studio Limited. It is copyright protected and is not to be reproduced, disclosed or copied without written permission.

Reference drawings						
Drawing No.	Rev	Drawing title				
0	EXISTING PLAN & ELEVATIONS	DC	OM	TA	23/06/2023	
Rev	Description	Drawn by	Checked by	Appd by	Date	
Please check scale bar before scaling this drawing				A3		Scale (at full size)
0	1	2	3	4	5	
Project						
INSTALLATION OF SOLAR PANELS						
Location						
5 HOYLAKE GARDENS, RUISLIP, HA4 9SJ						
Title						
EXISTING ROOF PLAN & ELAVATIONS						
maplinstudio						
F21 Expressway 1 Dock road, London E16 1AH Tel. +44(0)203 4755544 projects@maplinworld.com						
Dwg No.	Phase:			Sheet	Rev.	
MS06902	PLANNING			1 of 1	0	