




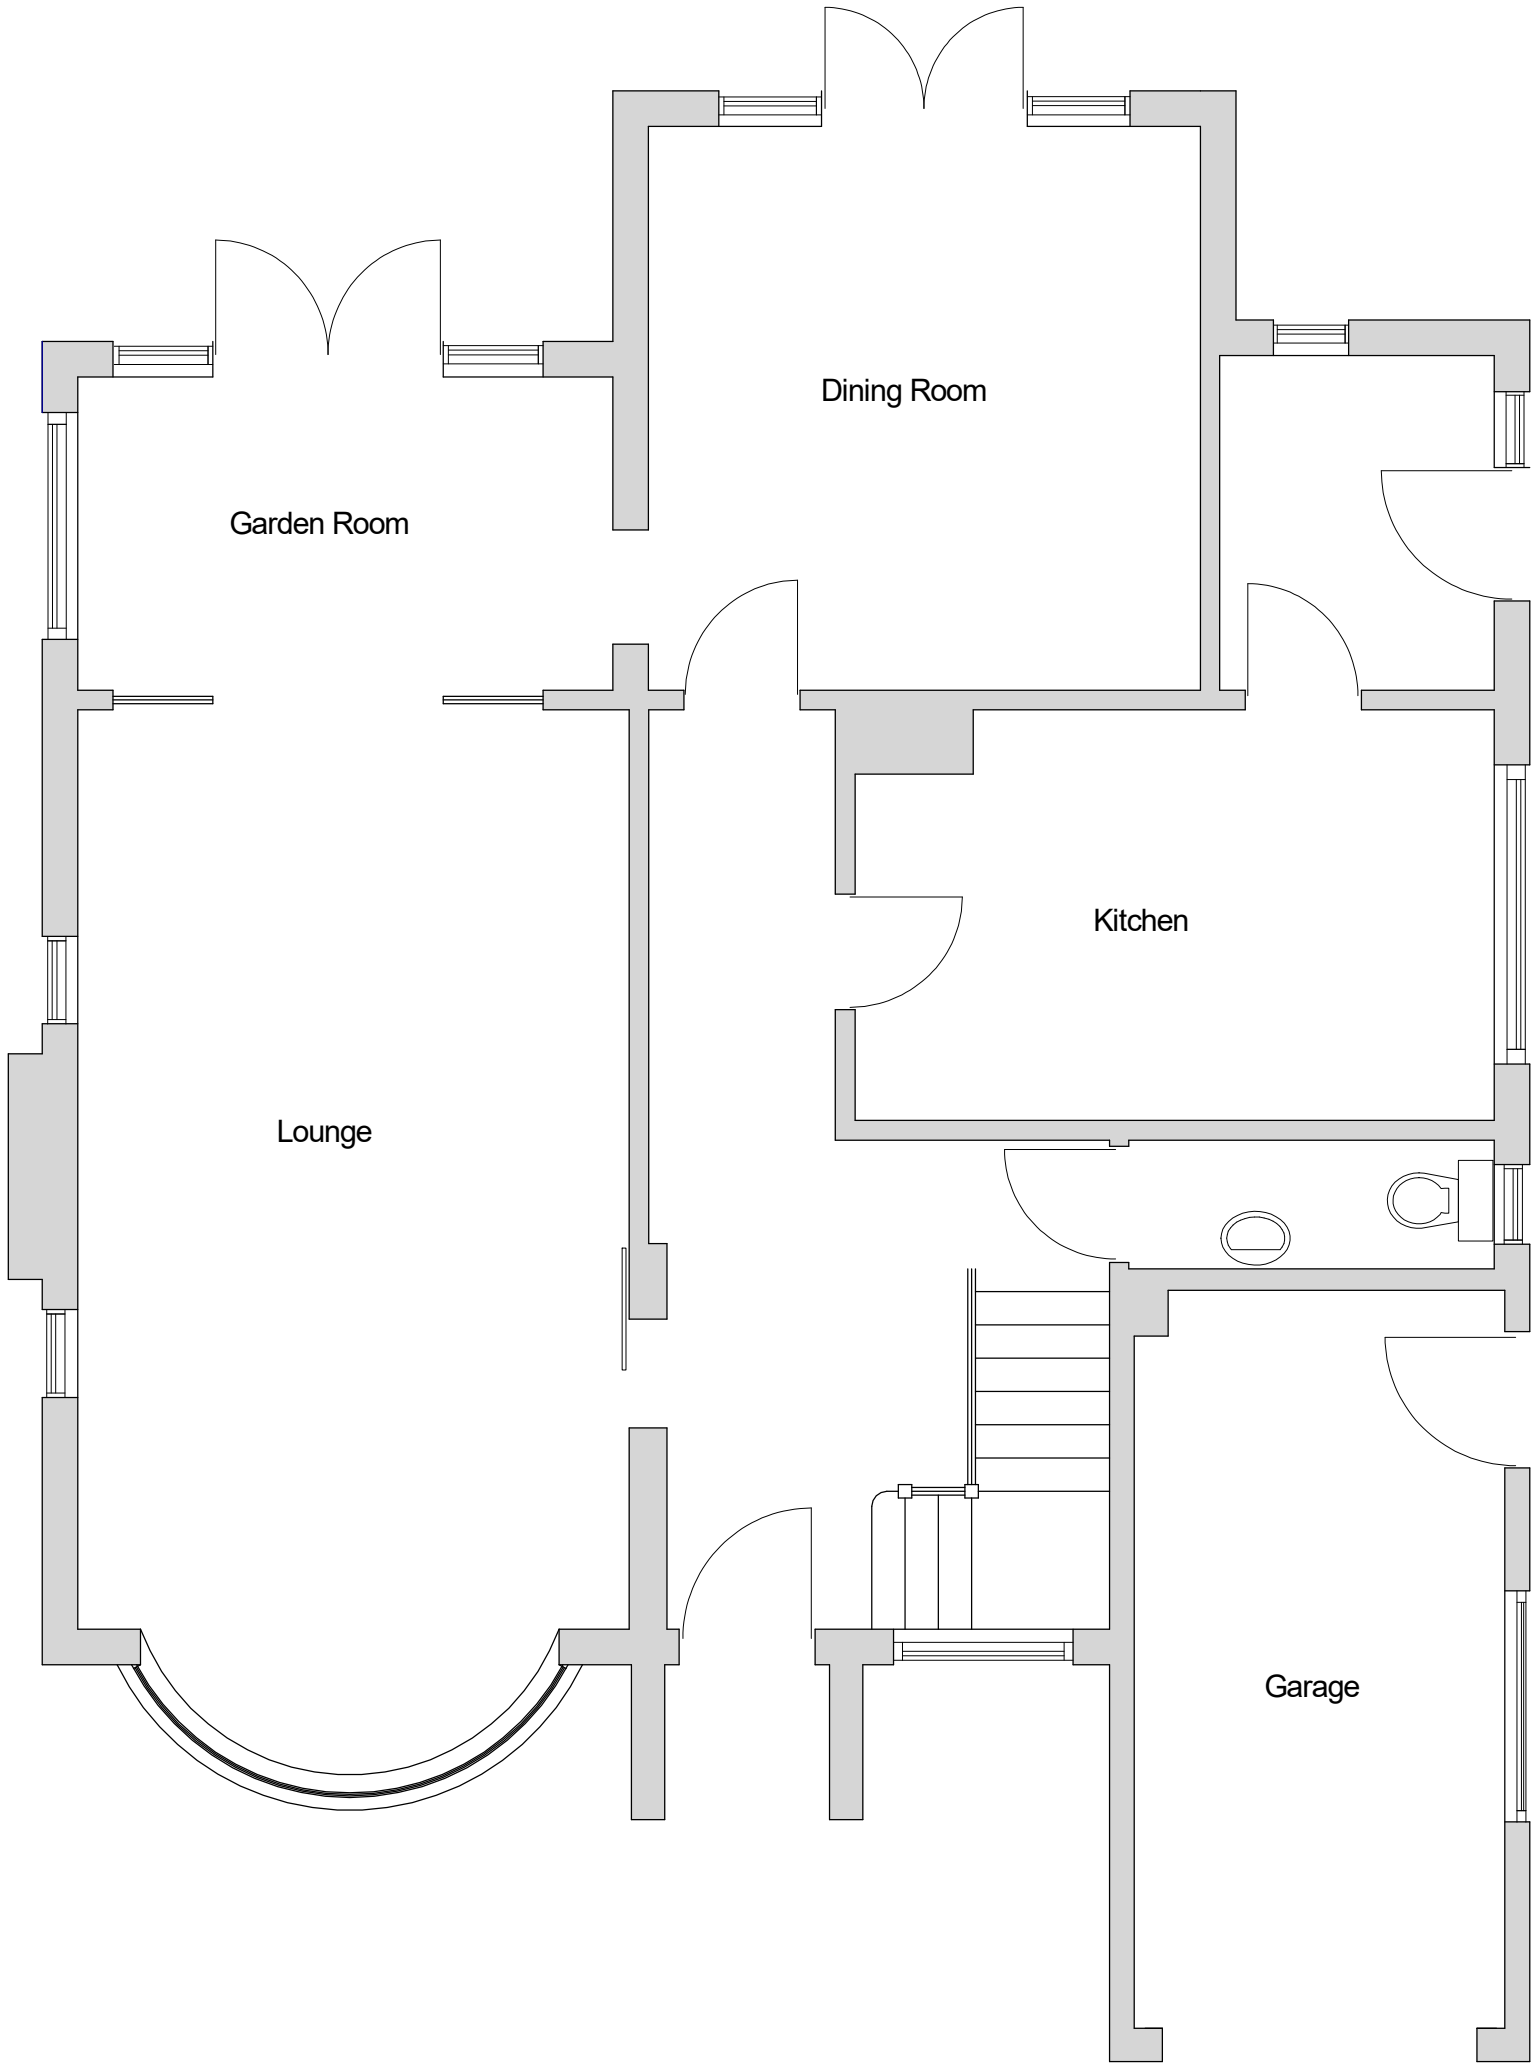

EXISTING GROUND FLOOR PLAN

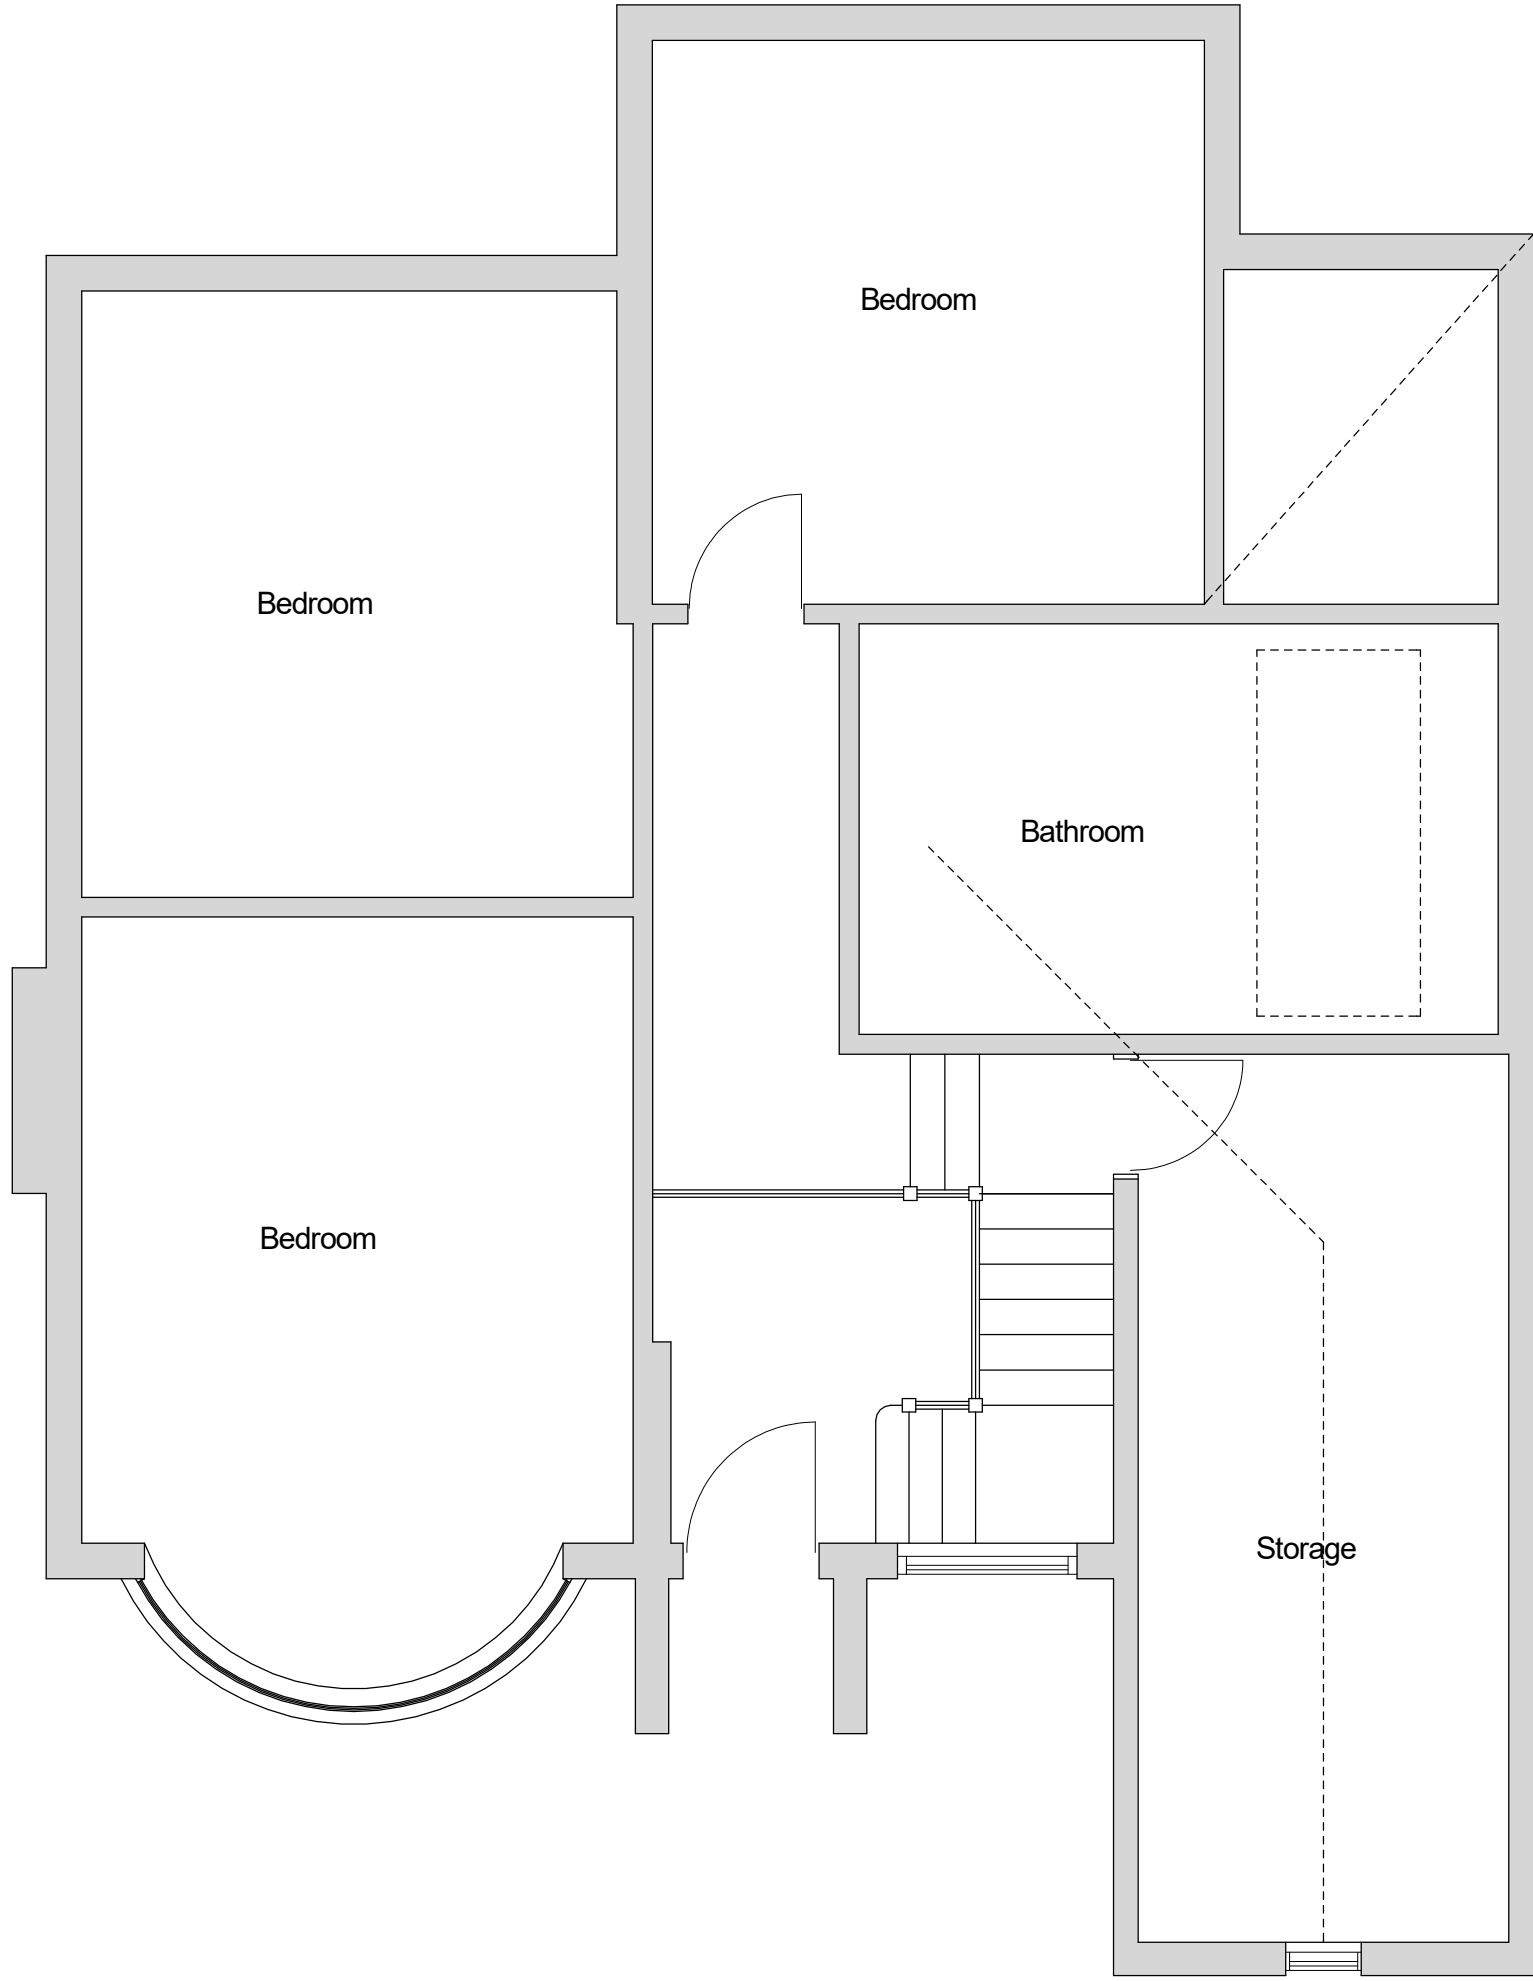

EXISTING FIRST FLOOR PLAN

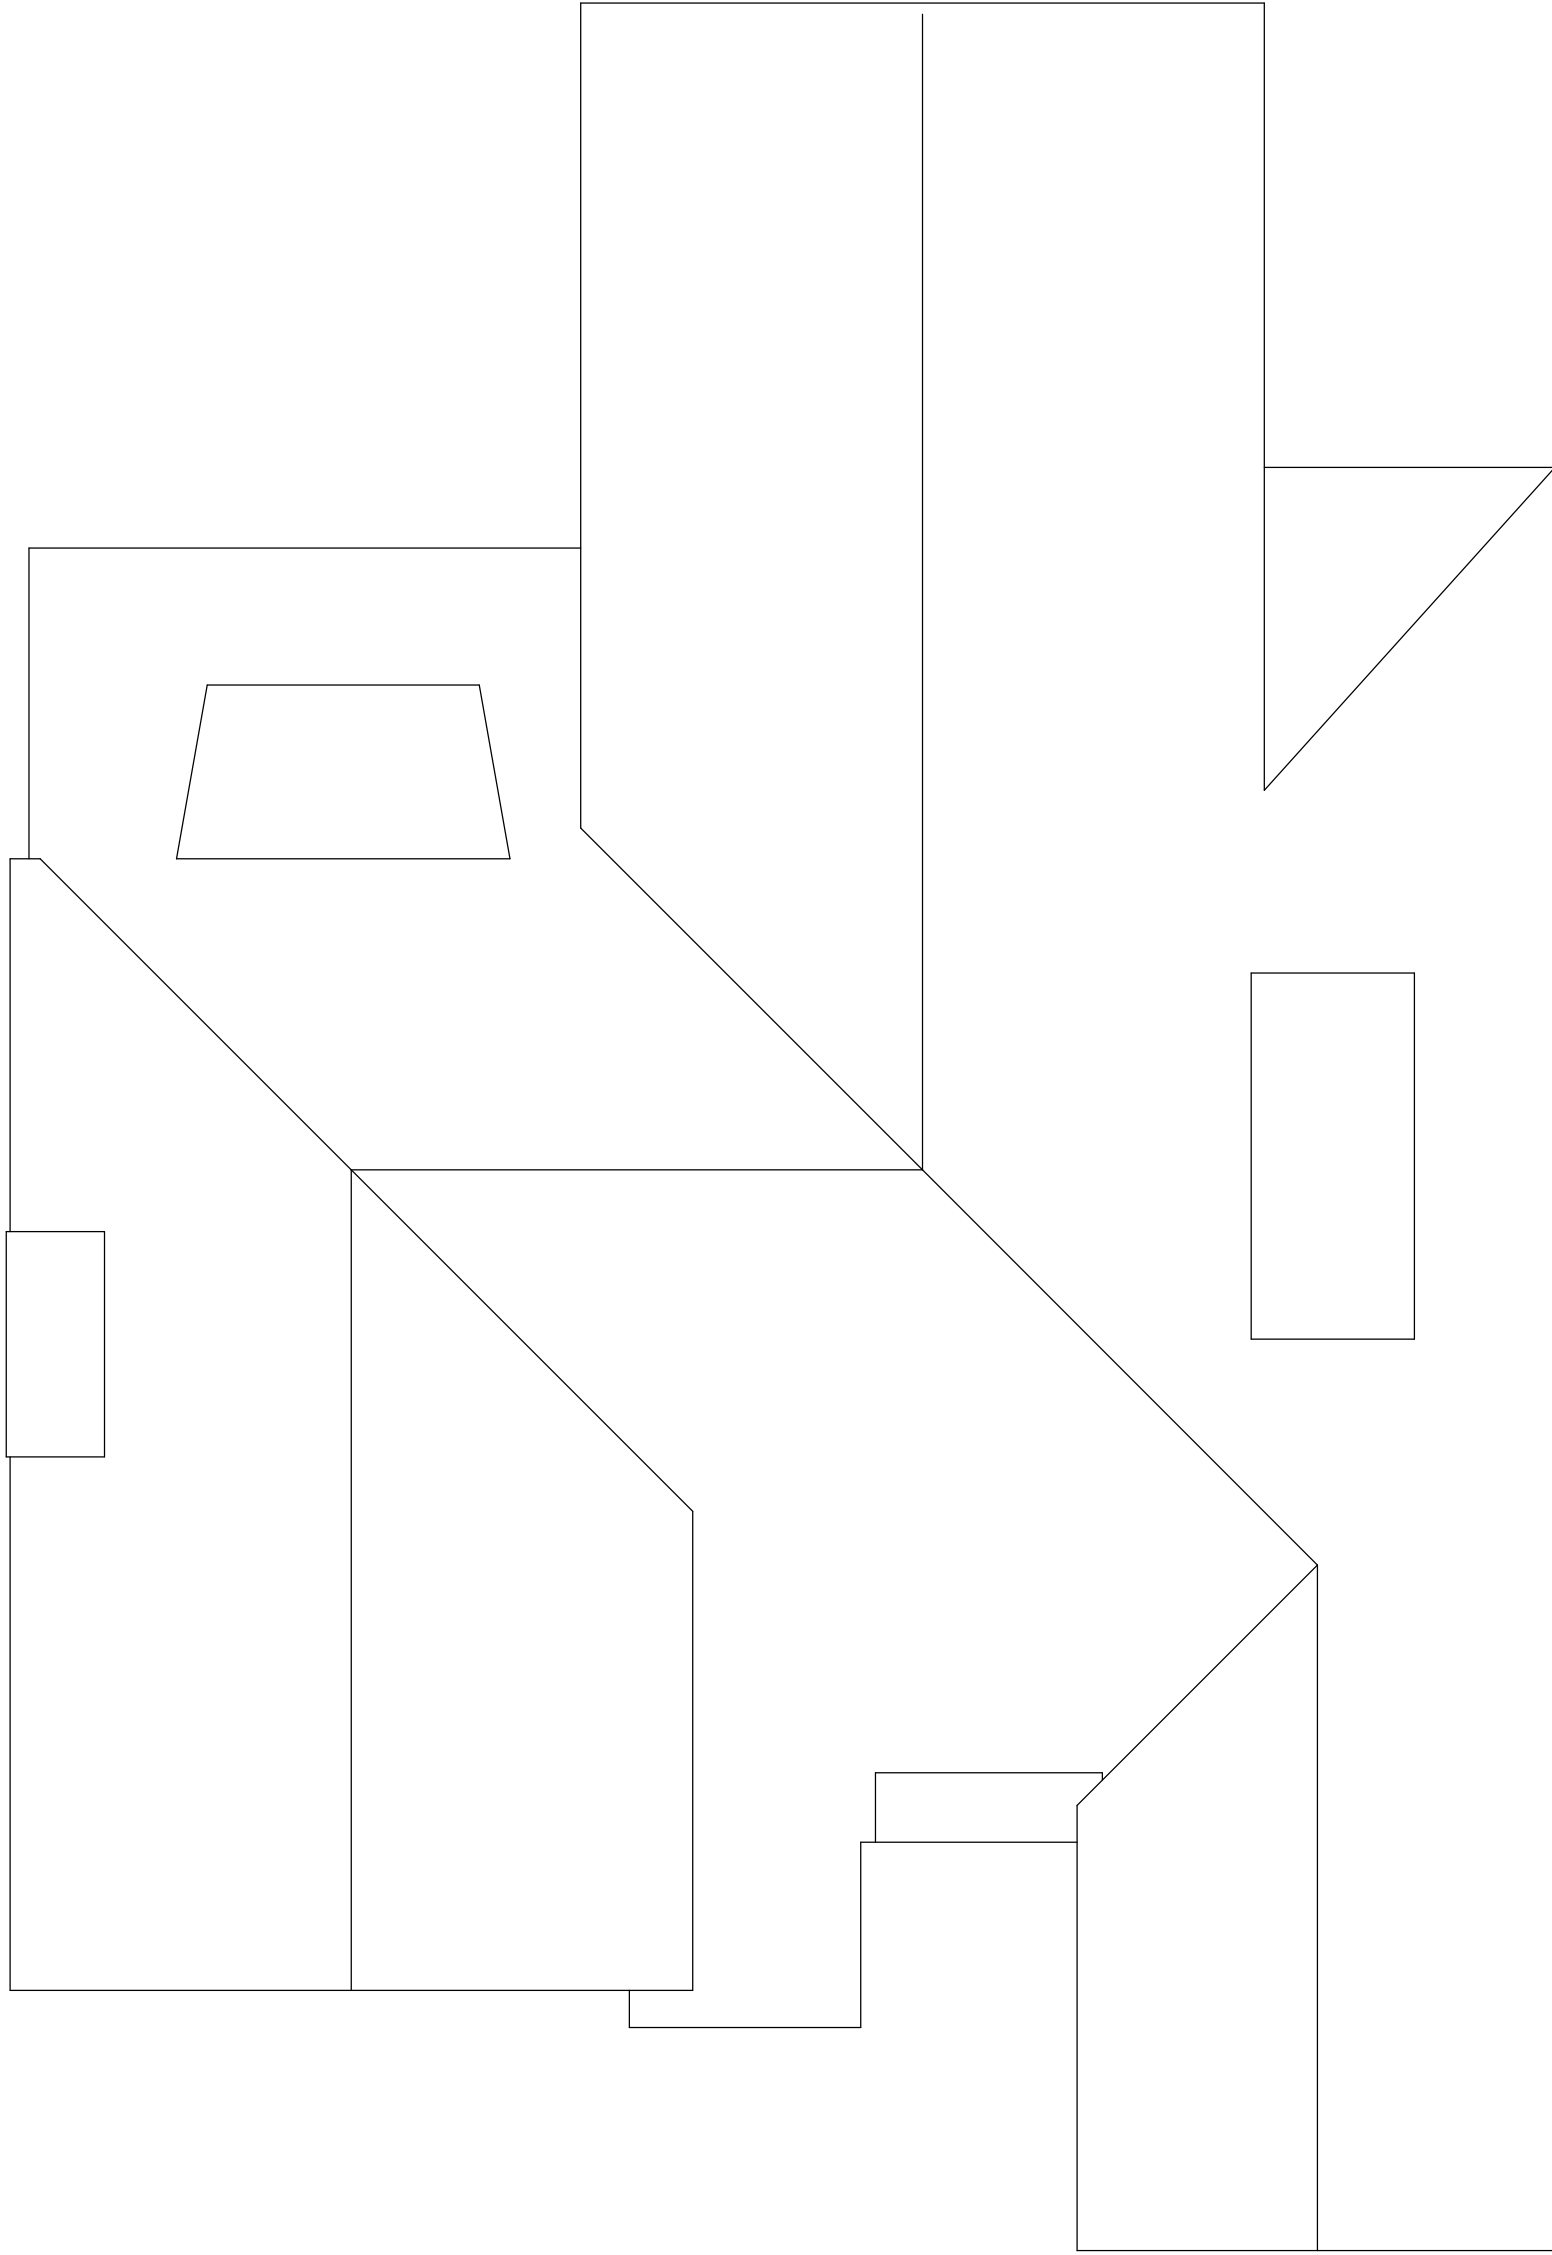

EXISTING ROOF PLAN

PROJECT
26 Milton Court,
Ickenham

PROPOSAL
Side facing dormer window

SCALE: 1-50 @ A1	
DRAWN: Andy Wilcock	
DATE: 19th June 2026	
DRAWING NUMBER	REV
550-1	

Existing Plans		
REV	DESCRIPTION	DATE

