




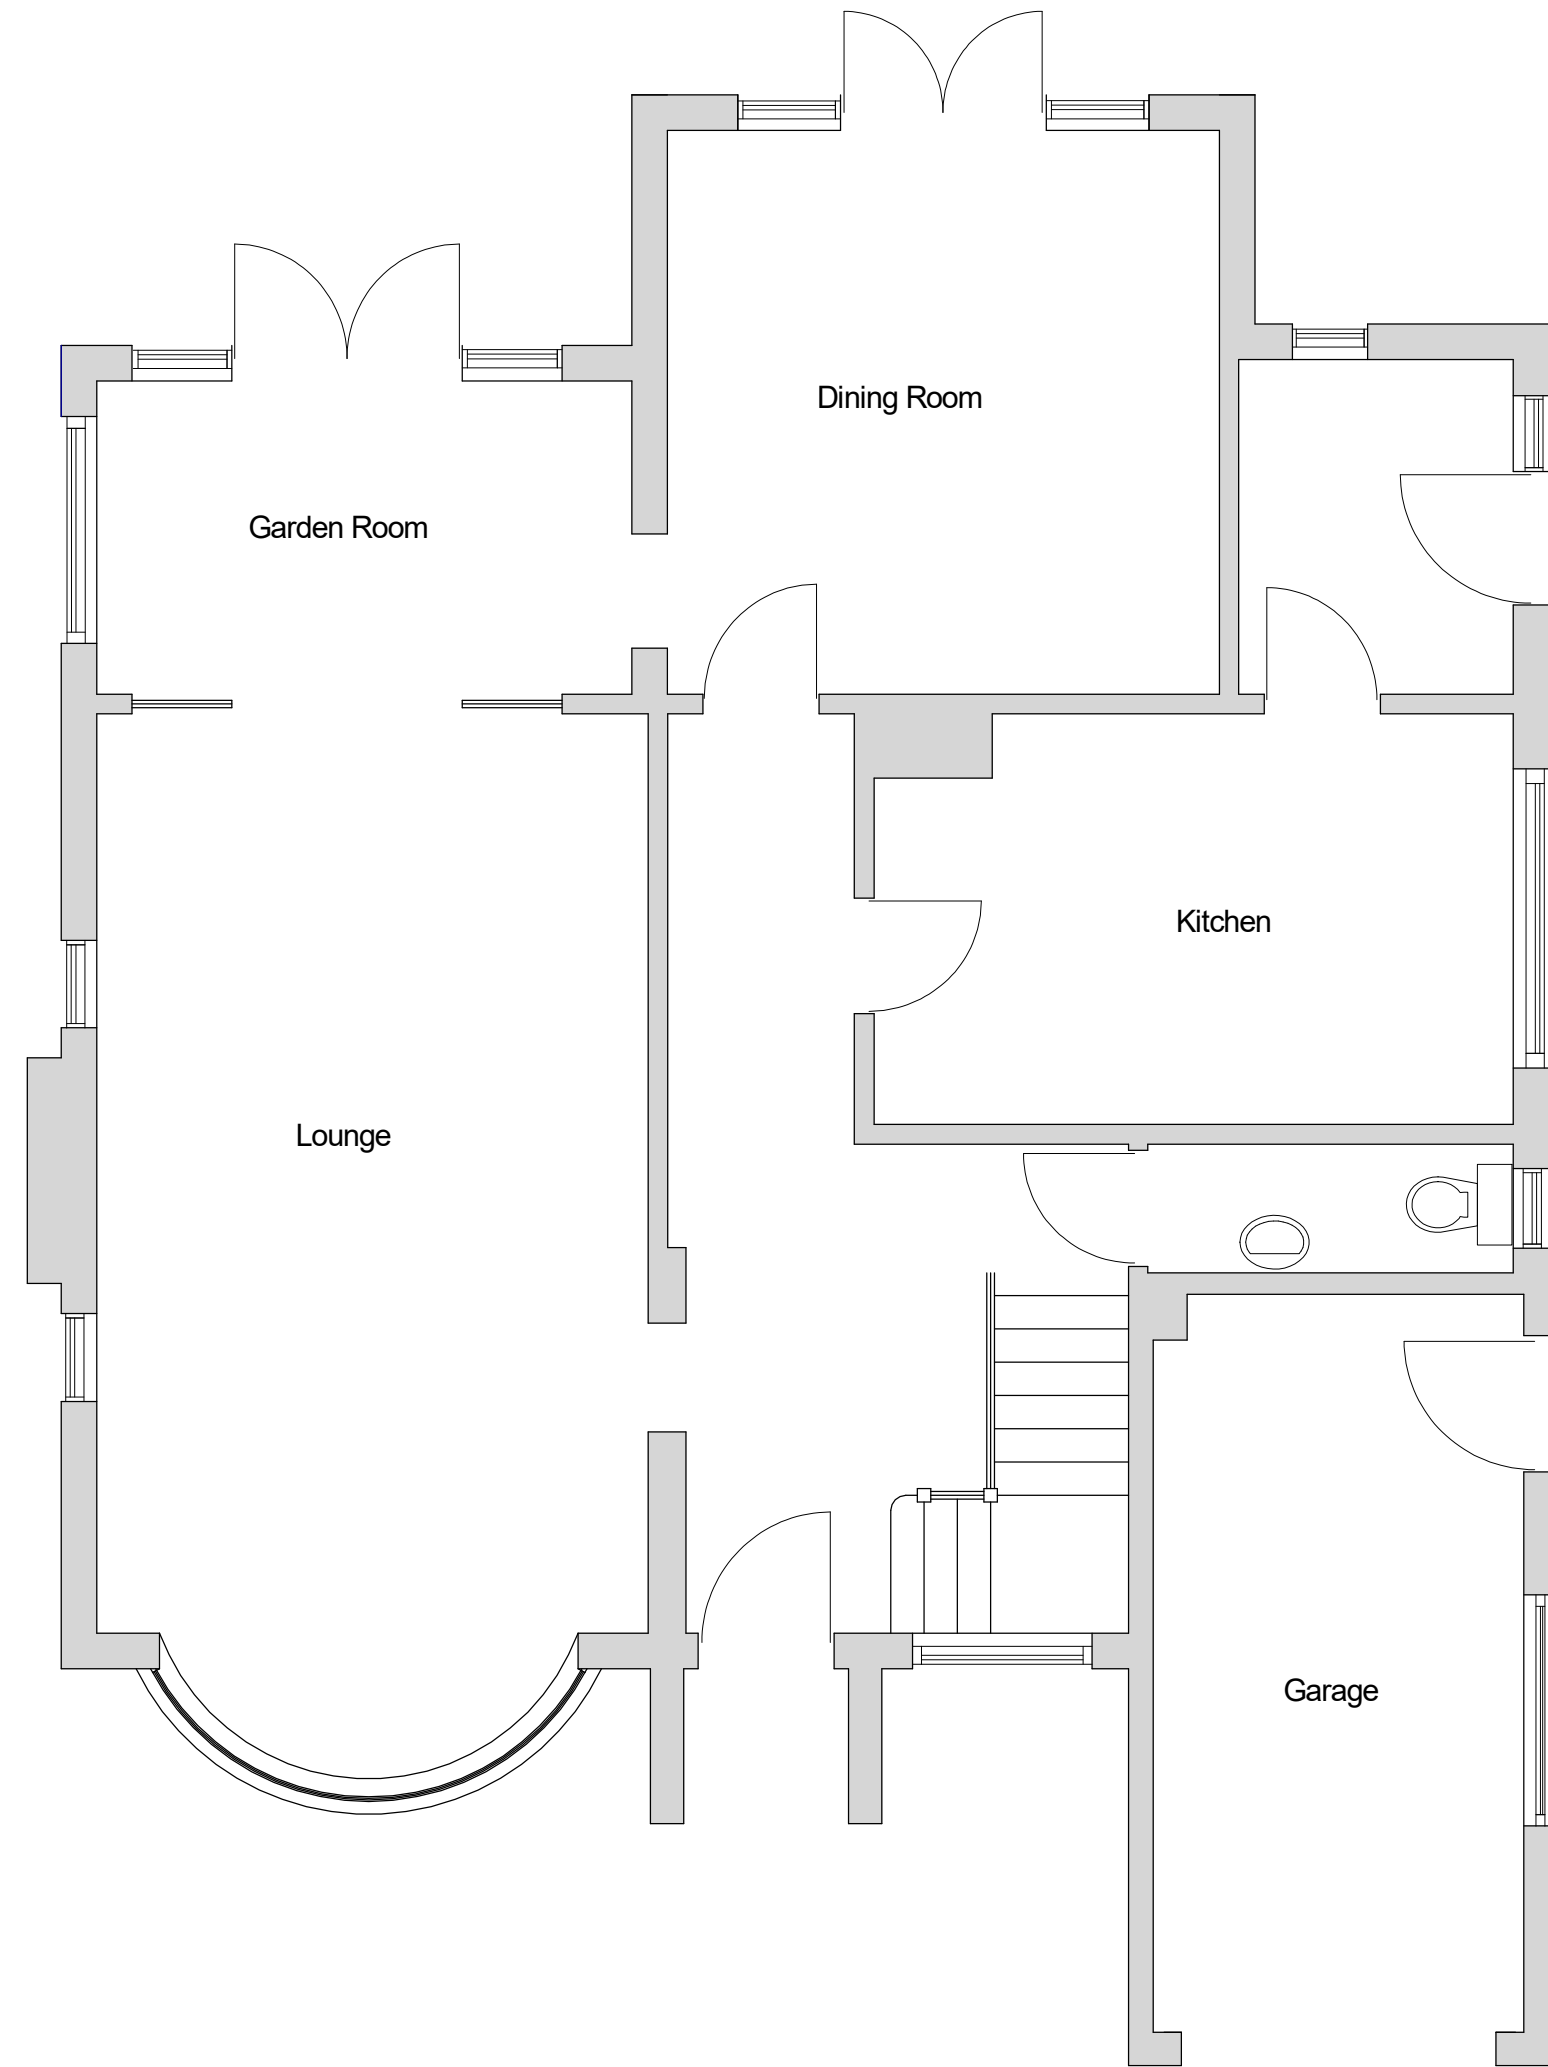

EXISTING GROUND FLOOR PLAN

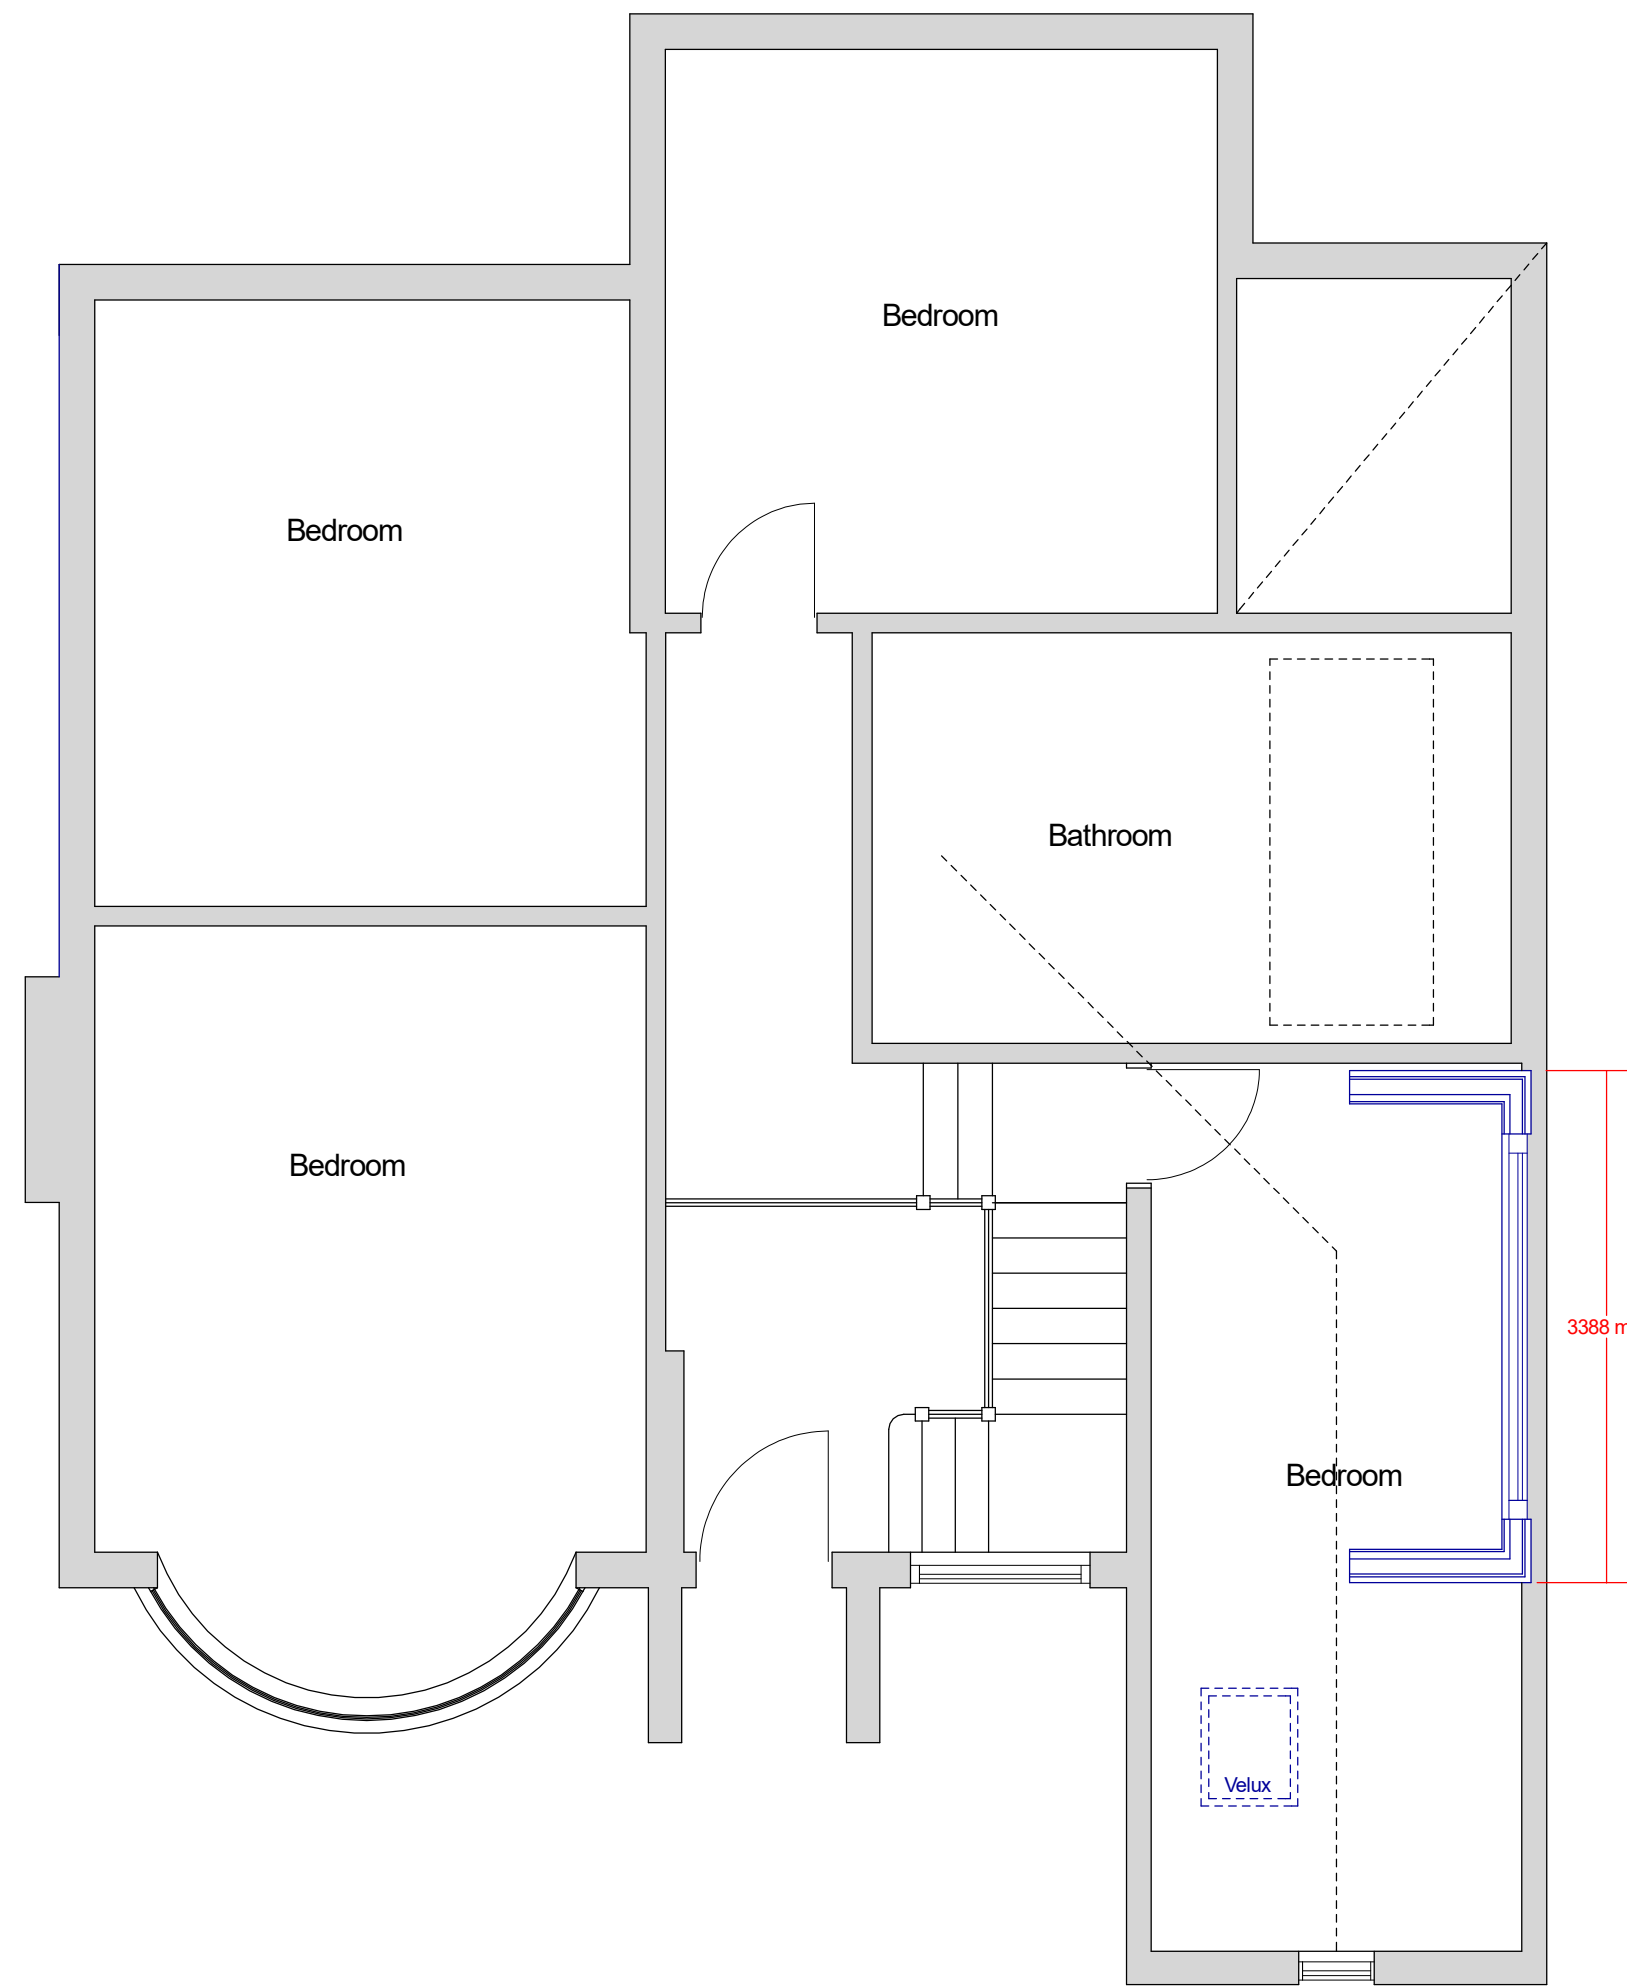

PROPOSED FIRST FLOOR PLAN

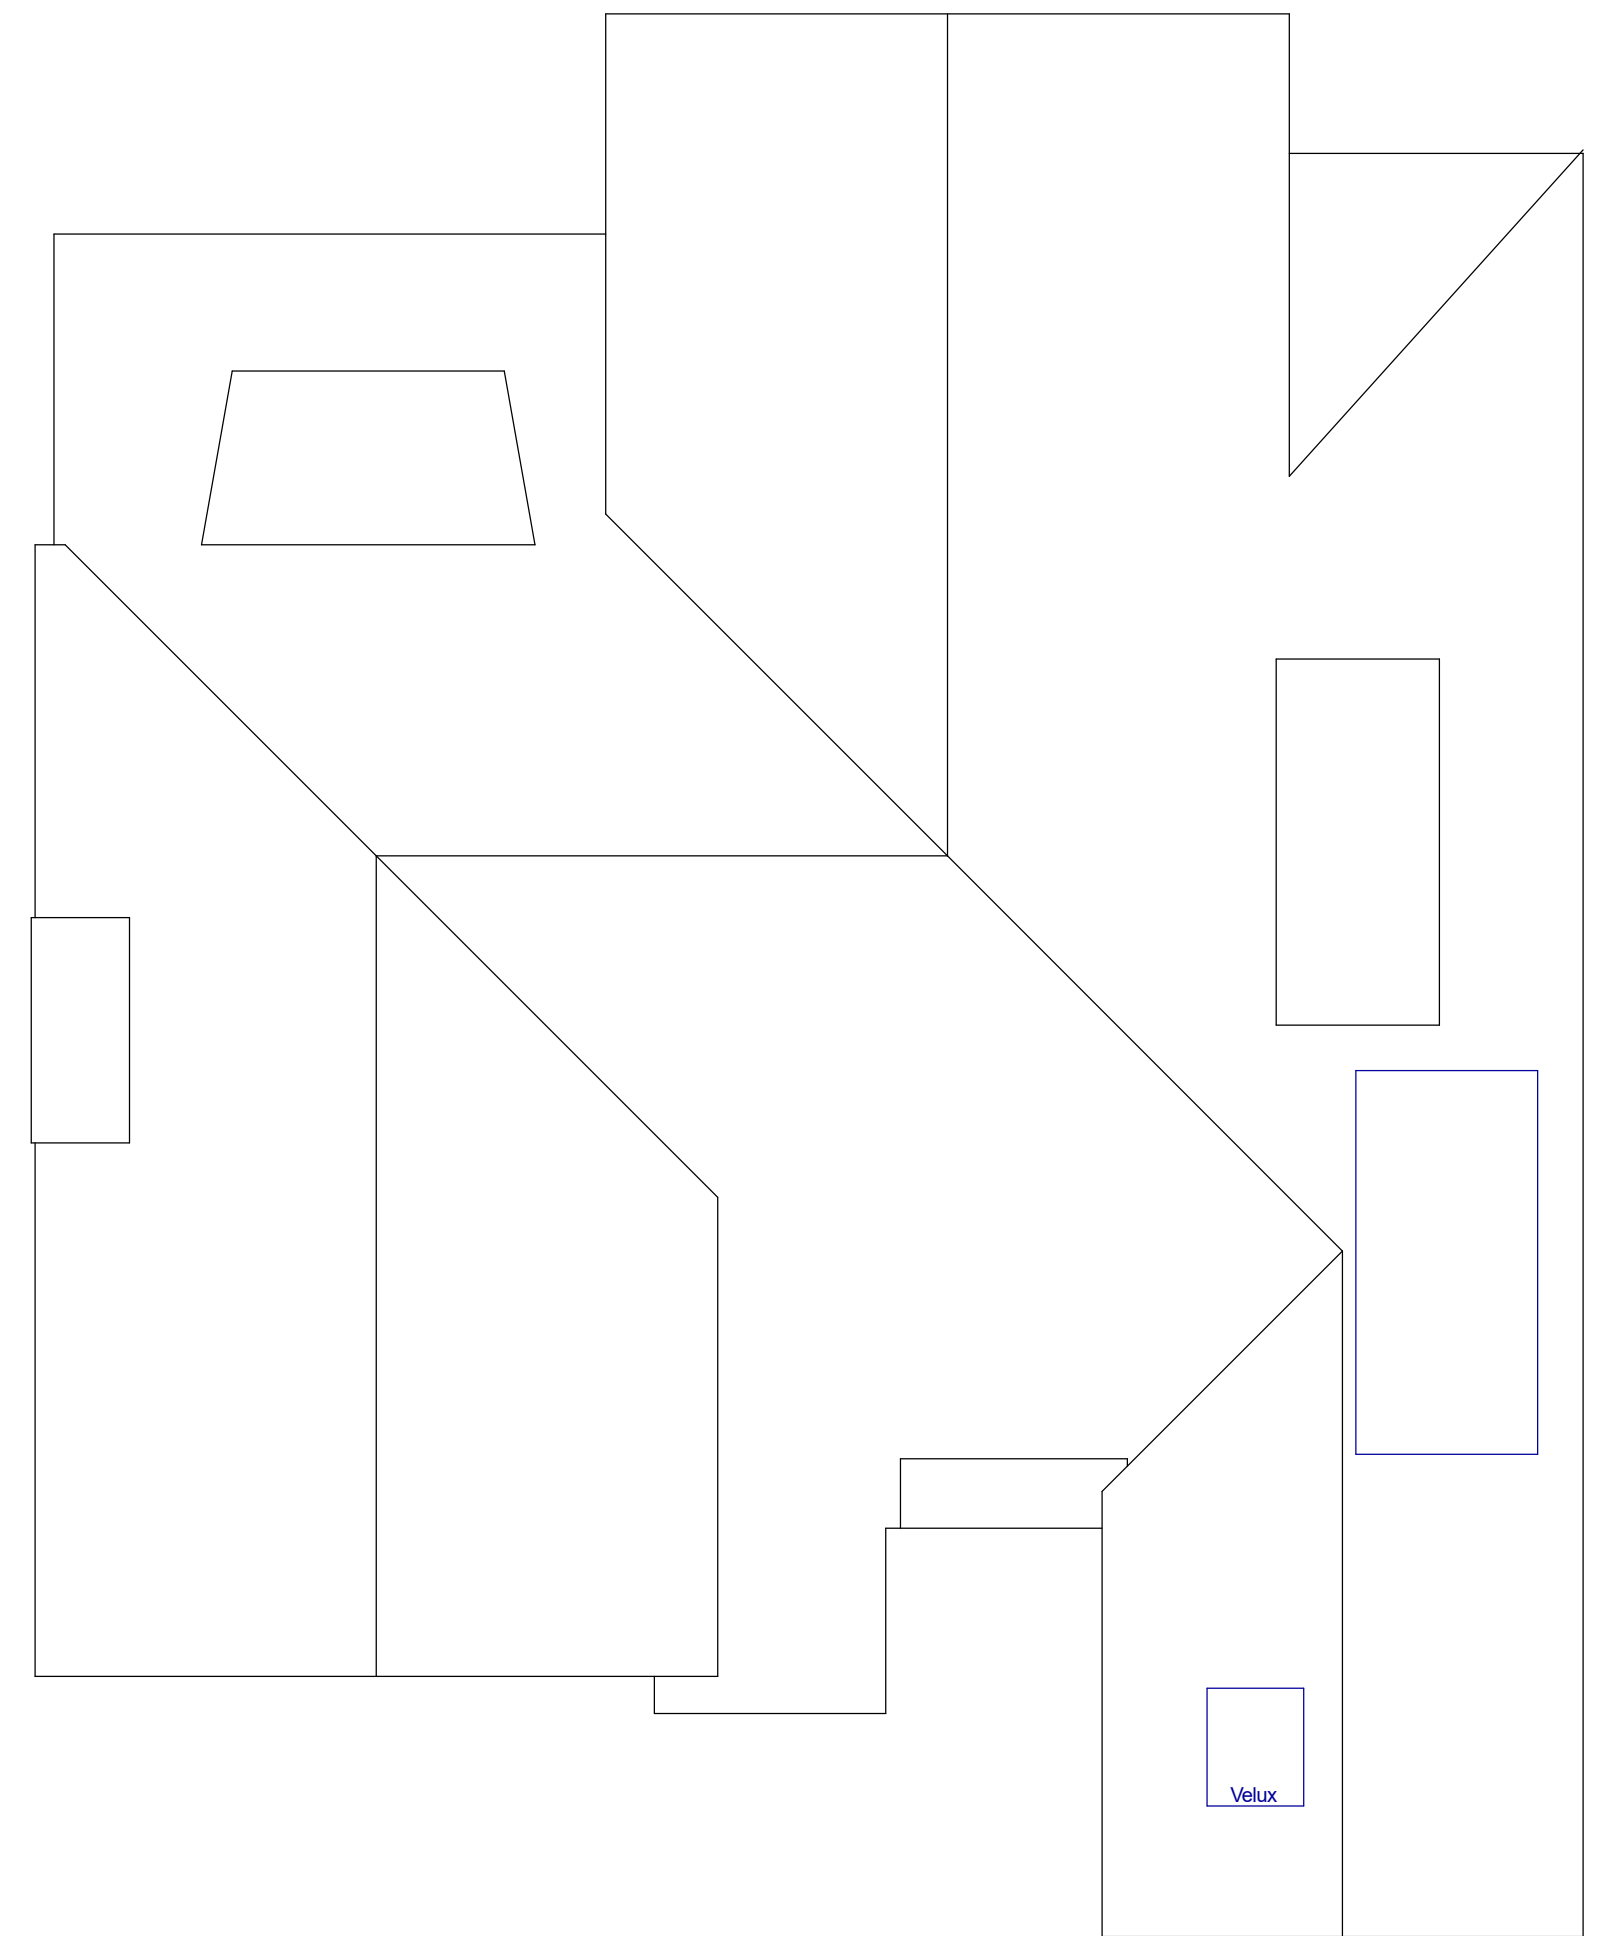

PROPOSED ROOF PLAN

PROJECT
26 Milton Court,
Ickenham

PROPOSAL
Proposed side facing
former window

SCALE: 1-50 @ A1	
DRAWN: Andy Wilcock	
DATE: 19th June 2026	
DRAWING NUMBER	REV
550-2	

Proposed Plans		
REV	DESCRIPTION	DATE

