




Proposed Front Elevation
Scale:1:100

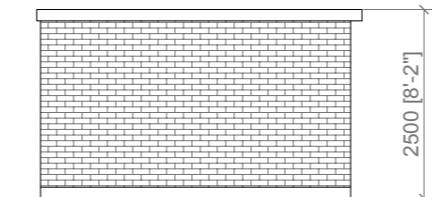

Proposed Side Elevation
Scale:1:100

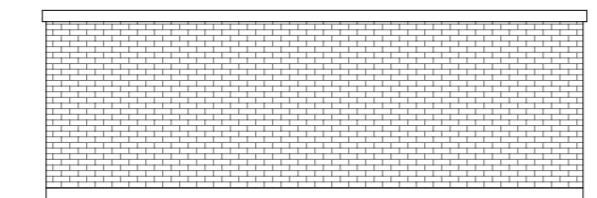


Proposed Rear Elevation
Scale:1:100

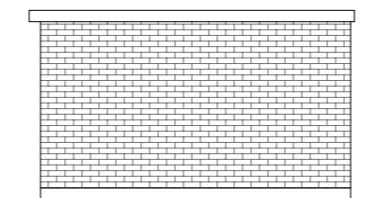

Proposed Side Elevation
Scale:1:100

All work to comply with
current building regulations
and codes of practice

Proposed External Finish
Materials to Match Existing
External Finish Materials

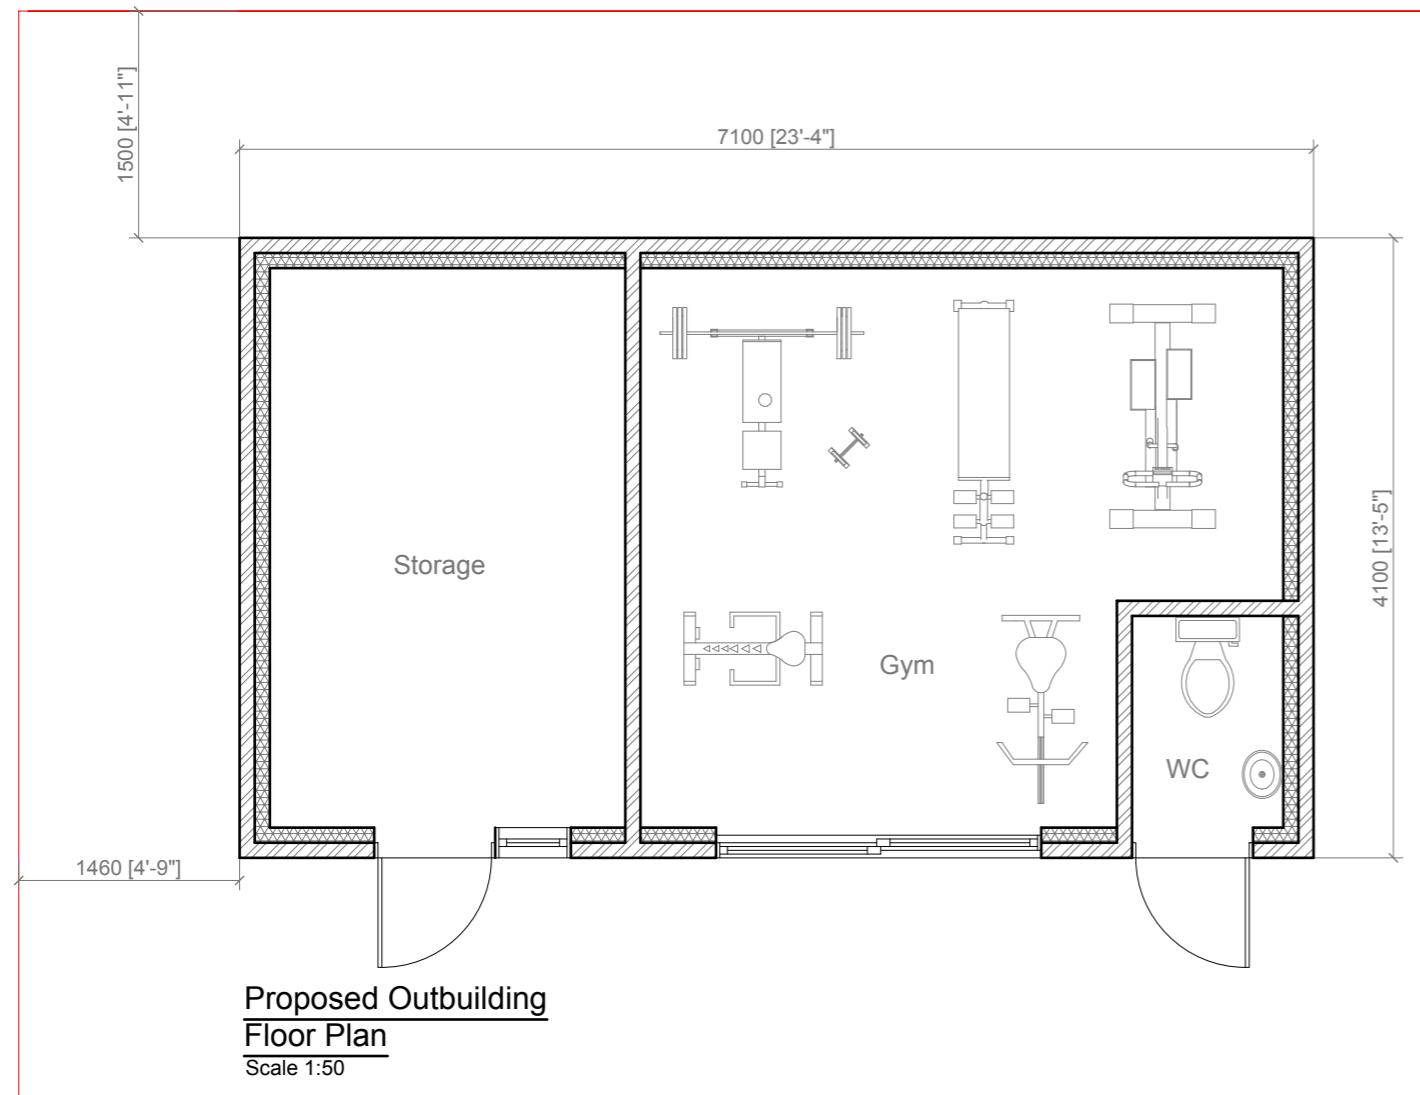

Proposed Outbuilding
Floor Plan
Scale 1:50

1:50

0 1 2 5 10 Meter

1:100 0 1 2 5 10 Meter

 LB Archigroup	Project: 55 Mellow Lane East Hayes UB4 8ES	Title: Proposed Outbuilding Floor Plan Proposed Elevations	Scale: 1:50/100 @ A3 Date: 24.06.2022 Drawing No.: LBA 3089L - 01/LB Revision
			info@lbarchigroup.co.uk Mob: 07710410150