



BOUNDARY LINE

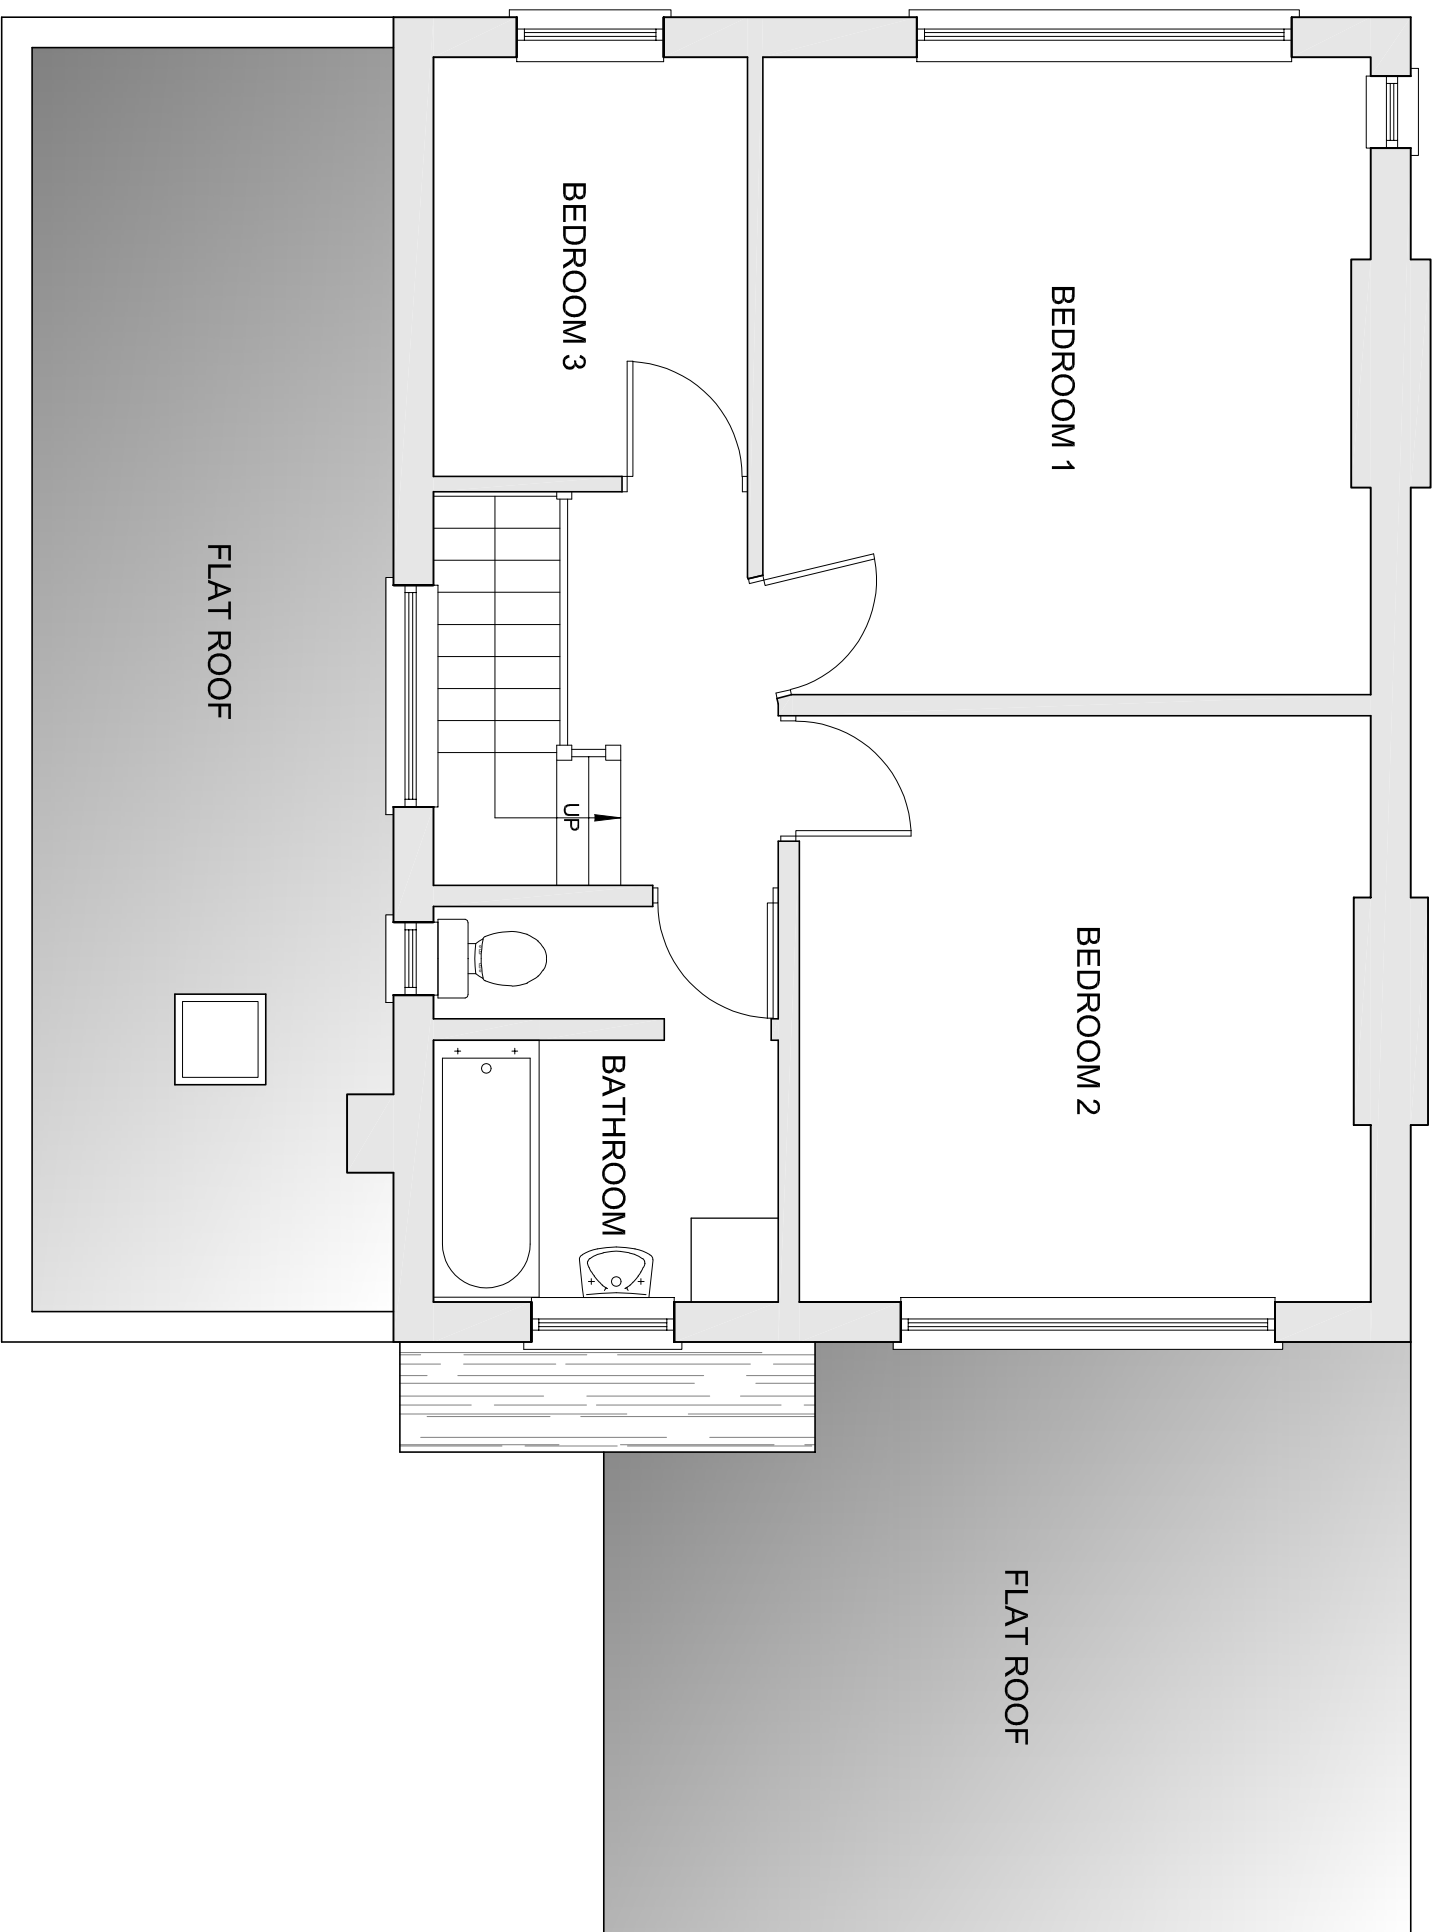

BOUNDARY LINE

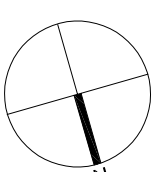

AMENDMENTS	DATE	REV.
------------	------	------

Dimensions, areas and level where given are only approximate and subject to site survey. All dimensions are to be checked on site. Flurred dimensions only are to be taken from the drawings. The drawing is to be read in conjunction with all relevant consultants and/or specialists drawings/documents and any discrepancies or variations are to be notified to the architect before affected work commences. The drawing is copyright and remains the property of the Architects.



bernard murray design
chartered architect

WWW.BMURRAYDESIGN.CO.UK
13 MERRYFIELDS, UXBRIDGE, MIDDLESEX UB82BT
TEL: 07958 471714 EMAIL: BMURRAYDESIGN@YAHOO.CO.UK

PROJECT
41 CRANBOURNE ROAD
NORTHWOOD
HA6 1JZ

CLIENT
MARK EAGLESTONE

DRAWING
EXISTING FIRST FLOOR PLAN

SCALE	1:50 @ A3	DRAWING NUMBER	R
DATE	APR 2023	1194-3	
DRAWN	BM		