



PROPOSED MATERIALS TO MATCH
ROOF: GREY GRP FLAT ROOF
WALLS: WHITE PAINTED
ROUGHCAST RENDER

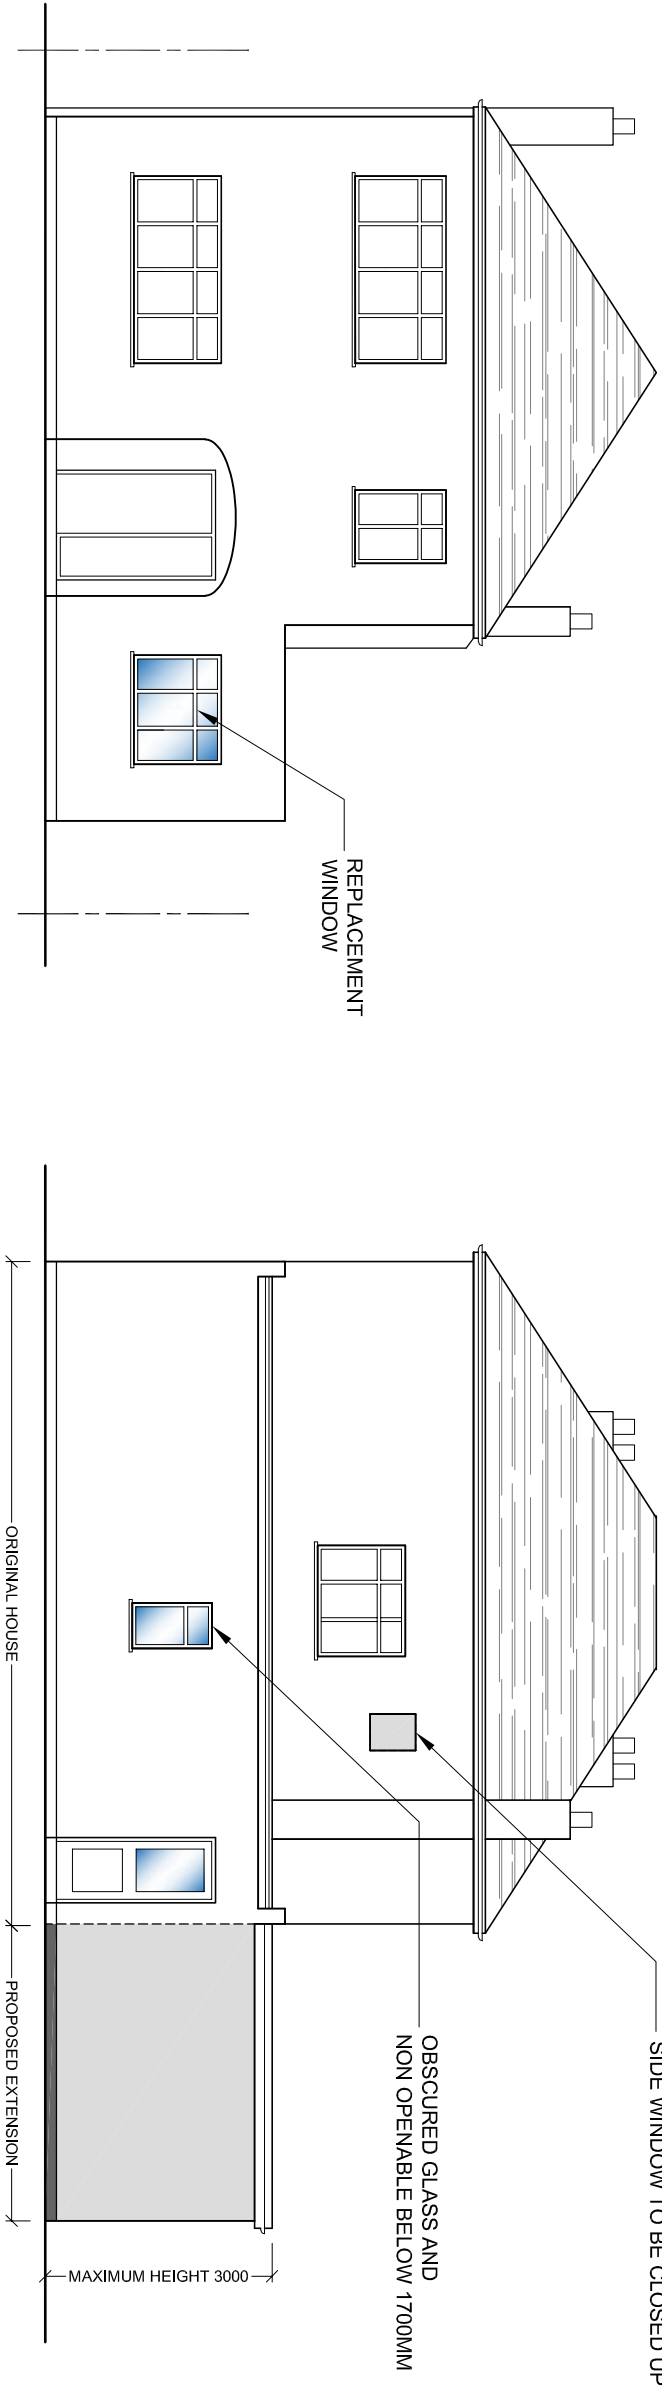


SOUTH ELEVATION


EAST ELEVATION

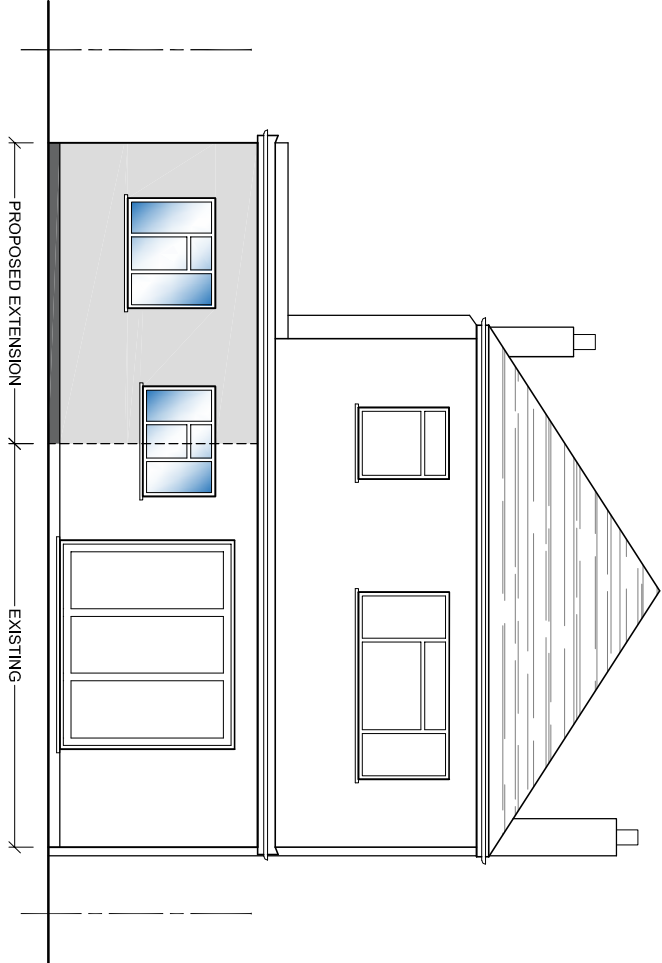

NORTH ELEVATION

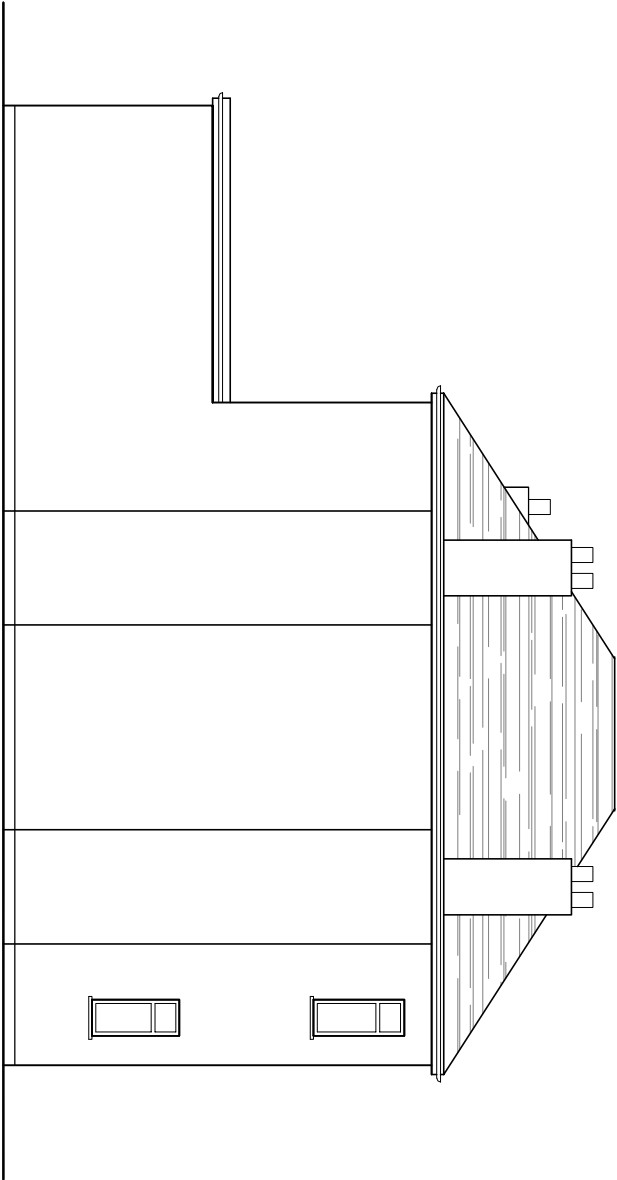

WEST ELEVATION

 

AMENDMENTS		DATE	REV.
All dimensions are to be finished unless stated otherwise. All dimensions are to be in metres unless stated otherwise.			



bernard murray design
chartered architect

WWW.BMURRAYDESIGN.CO.UK
13 MERRYFIELDS, UXBRIDGE, MIDDLESEX UB82BT
TEL: 07888 477714 EMAIL: BMURRAYDESIGN@YAHOO.CO.UK

PROJECT
41 CRANBOURNE ROAD
NORTHWOOD
HA6 1JZ

CLIENT
MARK EAGLESTONE

DRAWING
PROPOSED ELEVATIONS

SCALE	1:100 @ A3	DRAWING NUMBER	REV.
DATE	APR 2023	1194-7	
DRAWN	BM		