



PROPOSED SITE PLAN

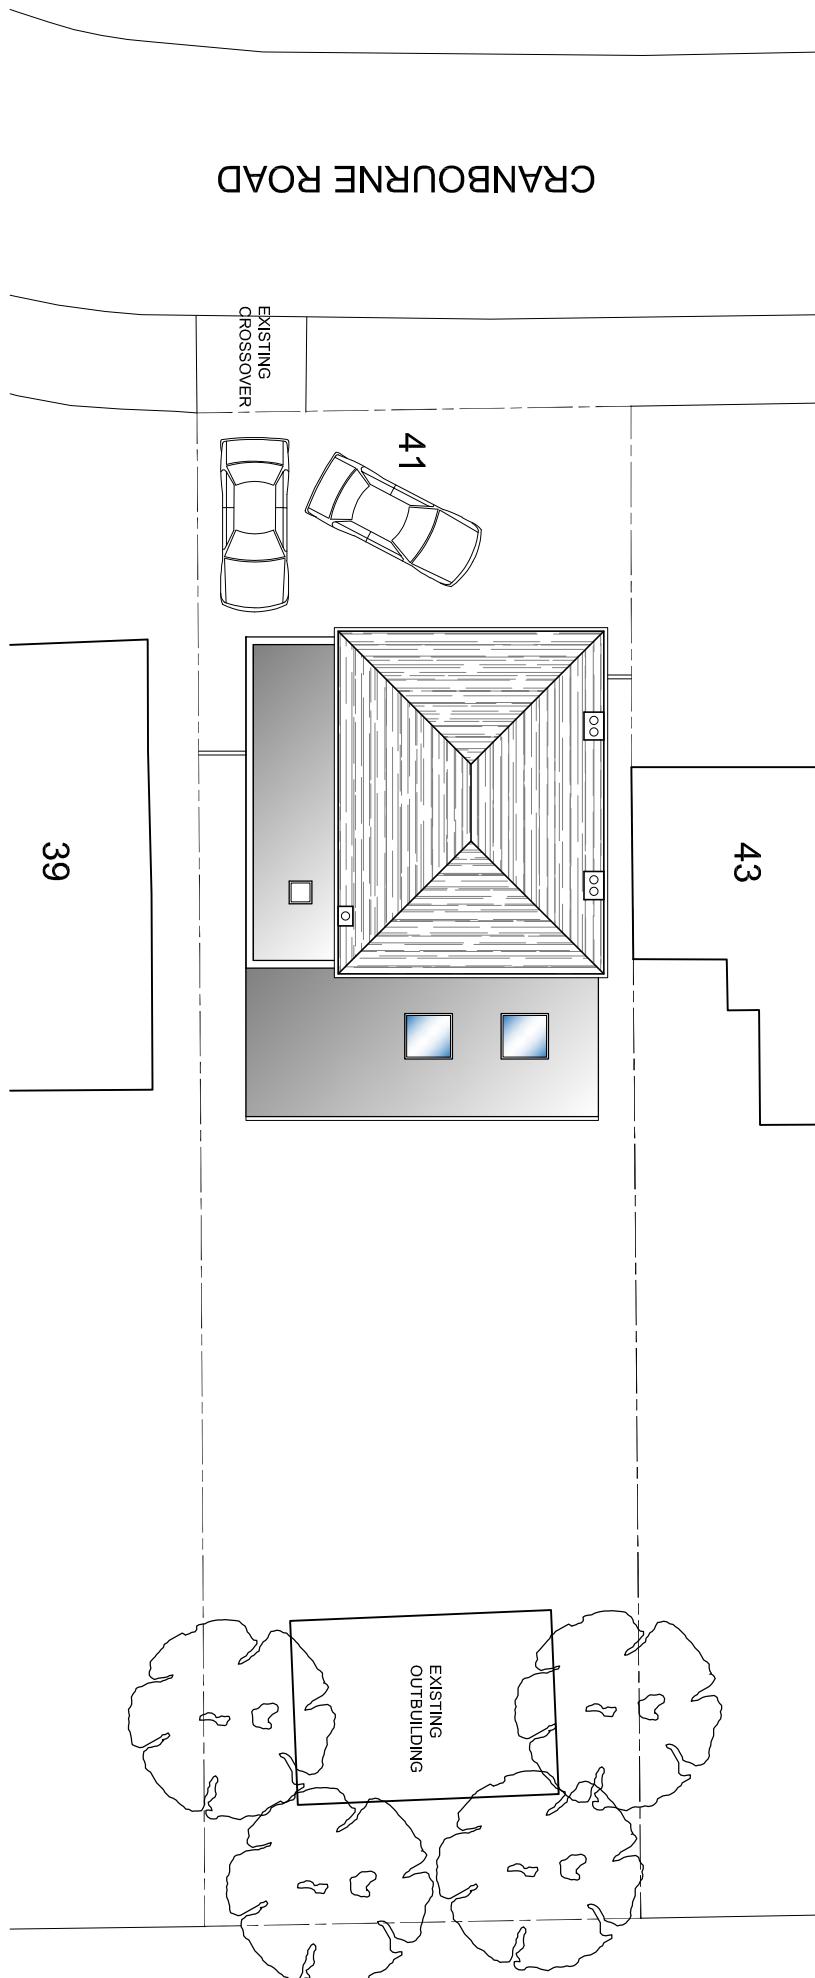

EXISTING SITE PLAN

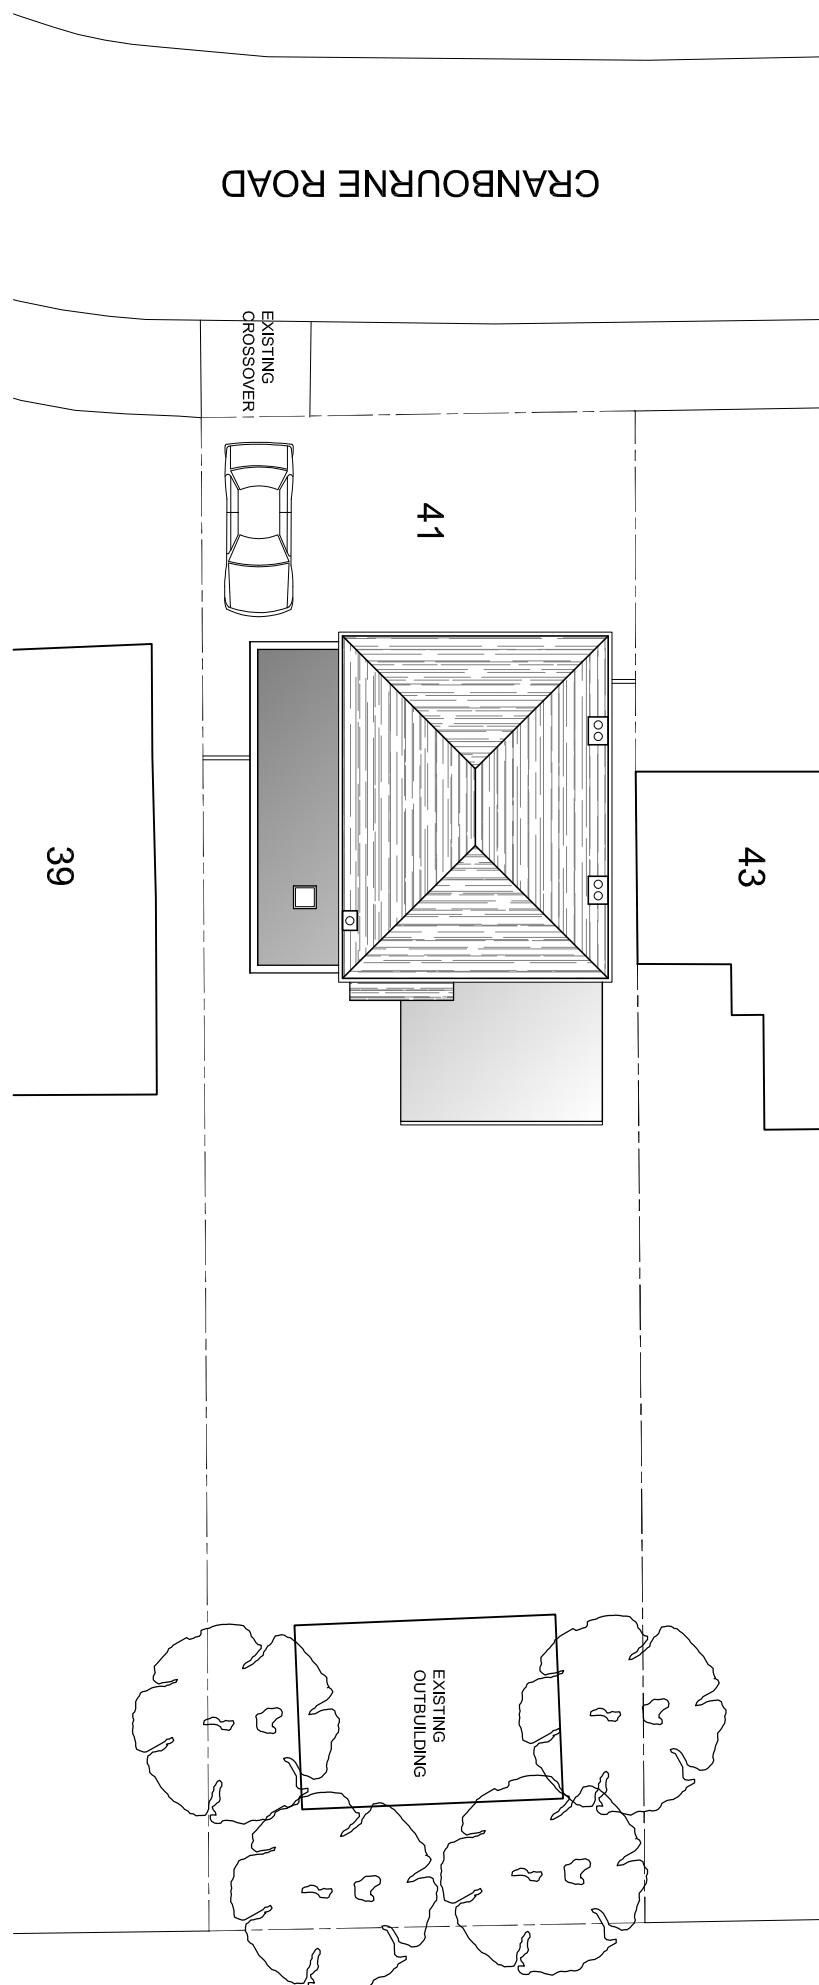

Scale 1:200
2 1 0 4 6
Metres

AMENDMENTS	DATE	REV.
Proposed site plan to be submitted to the Local Planning Authority for planning permission. All dimensions are to be checked on the Plot Plan and dimensions on the drawing are subject to change. The drawing is to be read in conjunction with all relevant conditions, notices, special regulations, instructions and notes contained in the application. The drawing is copyright and remains the property of the Architect.		



bernard murray design
chartered architect

WWW.BMURRAYDESIGN.CO.UK

13 MERRYFIELDS, UXBRIDGE, MIDDLESEX UB8 2BT
TEL: 07958 477174 EMAIL: BMURRAYDESIGN@AOL.COM

PROJECT
41 CRANBOURNE ROAD
NORTHWOOD
HA6 1LZ

CLIENT
MARK EAGLESTONE

DRAWING
EXISTING AND PROPOSED
SITE PLAN

SCALE 1:200 @ A3 DRAWING NUMBER 1194-8
DATE APR 2023 REV.

DRAWN BM