



BOUNDARY LINE

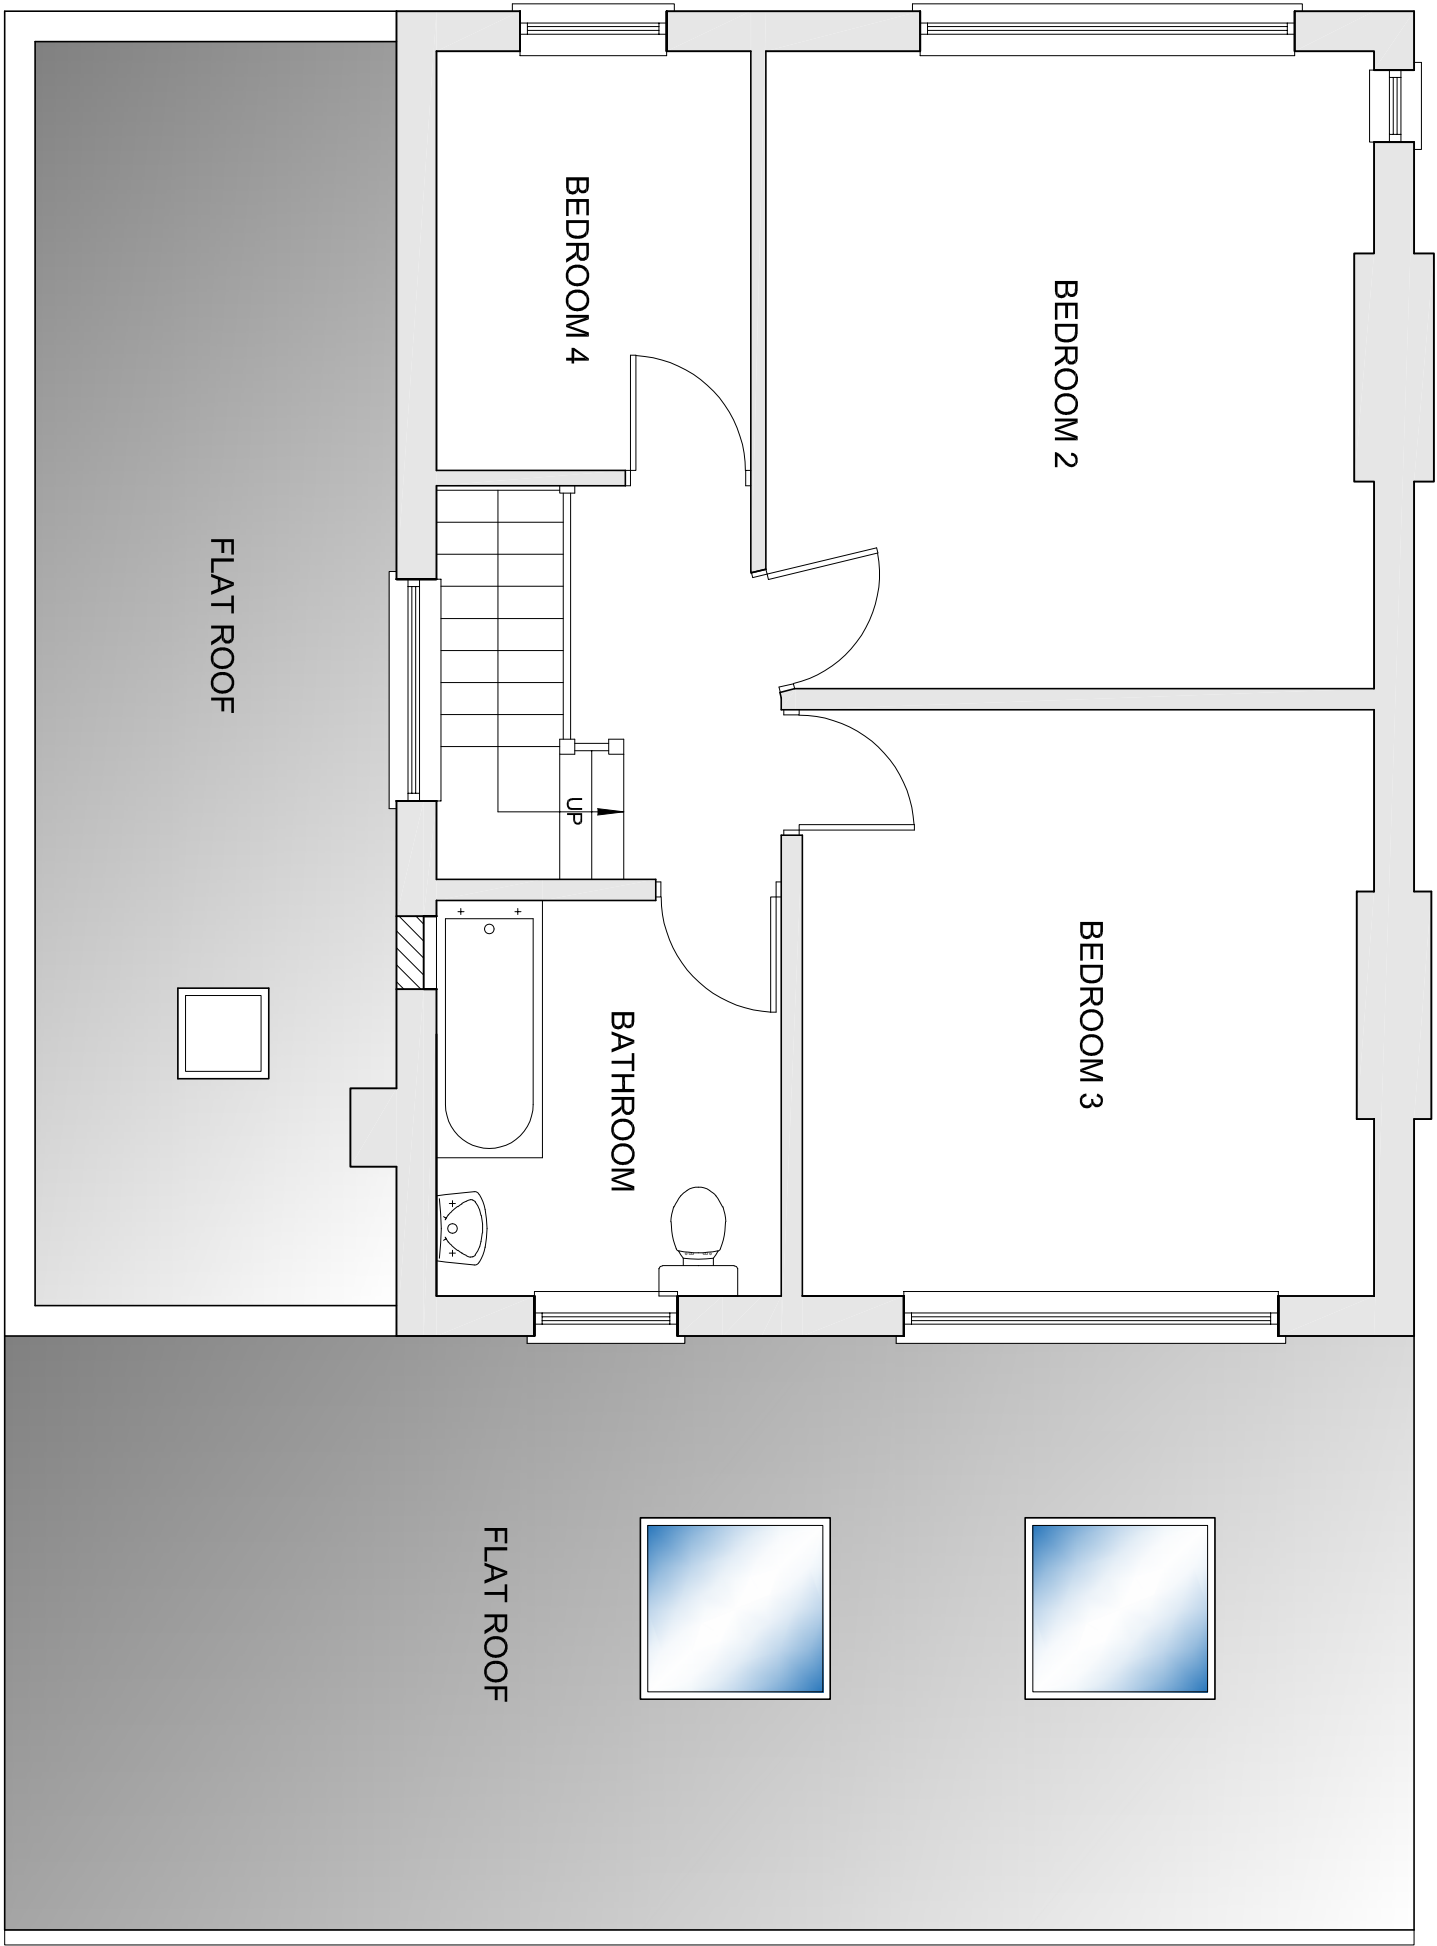

BOUNDARY LINE

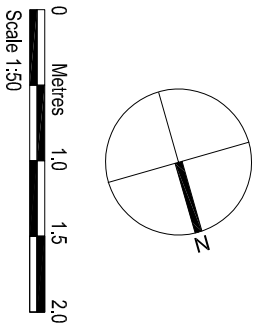

AMENDMENTS		DATE	REV.
<small>Dimensions, areas and levels where given are only approximate and subject to site survey. All dimensions are to be checked on site. The final dimensions shall be as shown on the building drawings. Dimensions and any discrepancies in relation are to be verified by the architect before the building work commences. The architect is not responsible for the accuracy of the drawings.</small>			



bernard murray design
chartered architect
www.bmduraydesign.co.uk
13 MERRYFIELDS, UXBRIDGE, MIDDLESEX UB82BT
TEL: 07888 477714 EMAIL: bmduraydesign@yahoo.co.uk

PROJECT
41 CRANBOURNE ROAD
NORTHWOOD
HA6 1JZ

CLIENT
MARK EAGLESTONE

DRAWING
PROPOSED FIRST FLOOR PLAN

SCALE	1:50 @ A3	DRAWING NUMBER	REV.
DATE	APR 2023	1194-5	
DRAWN	BM		