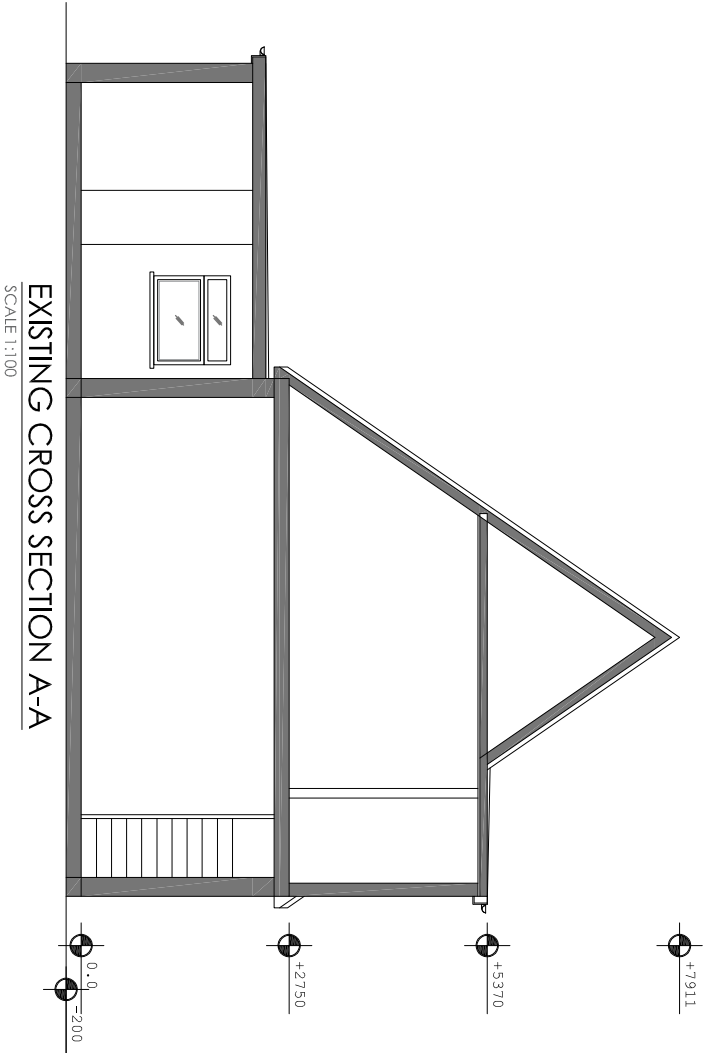
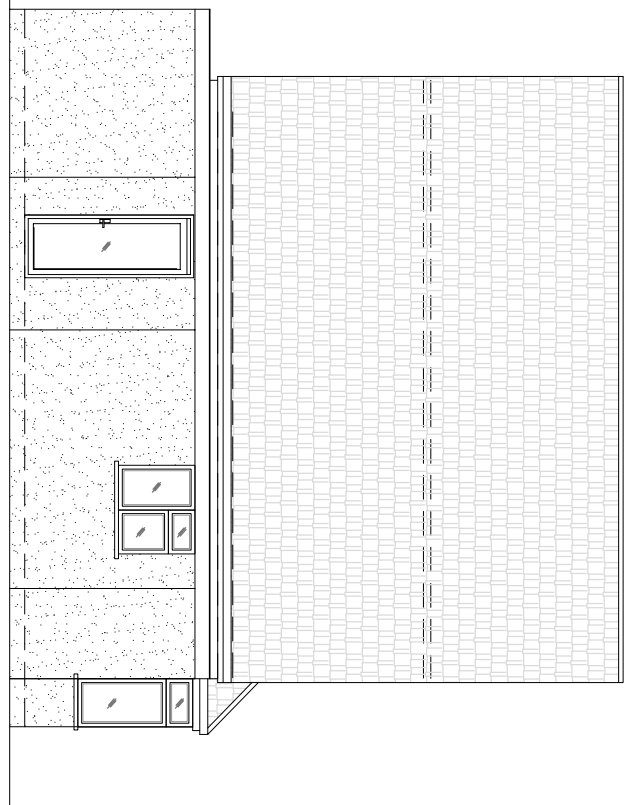
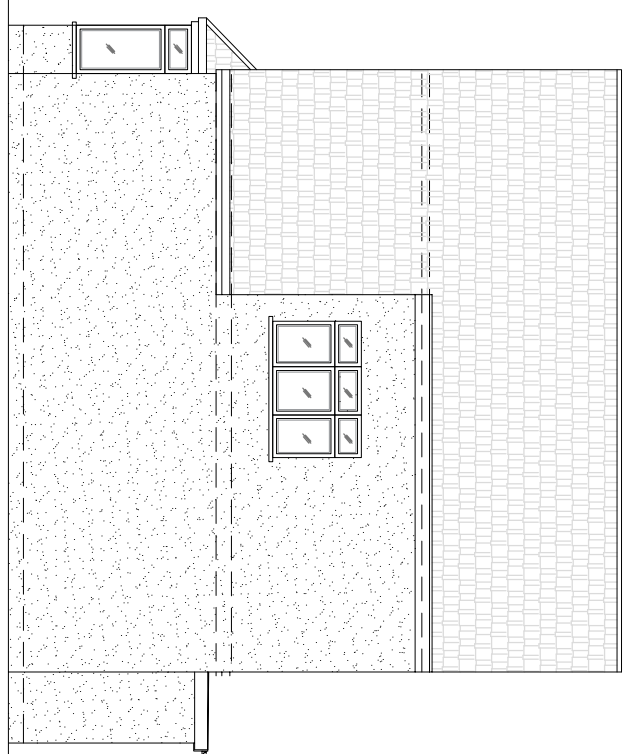
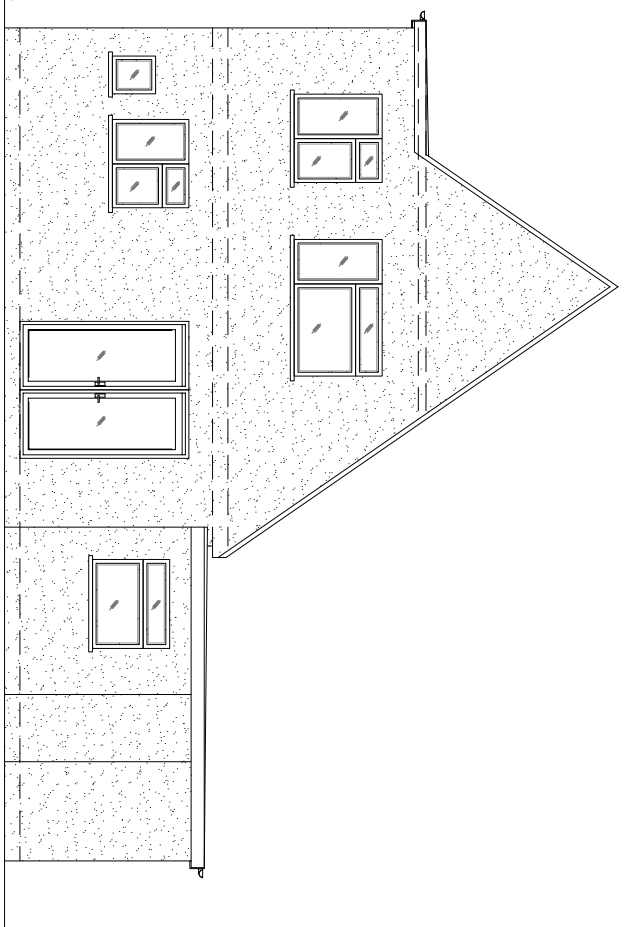
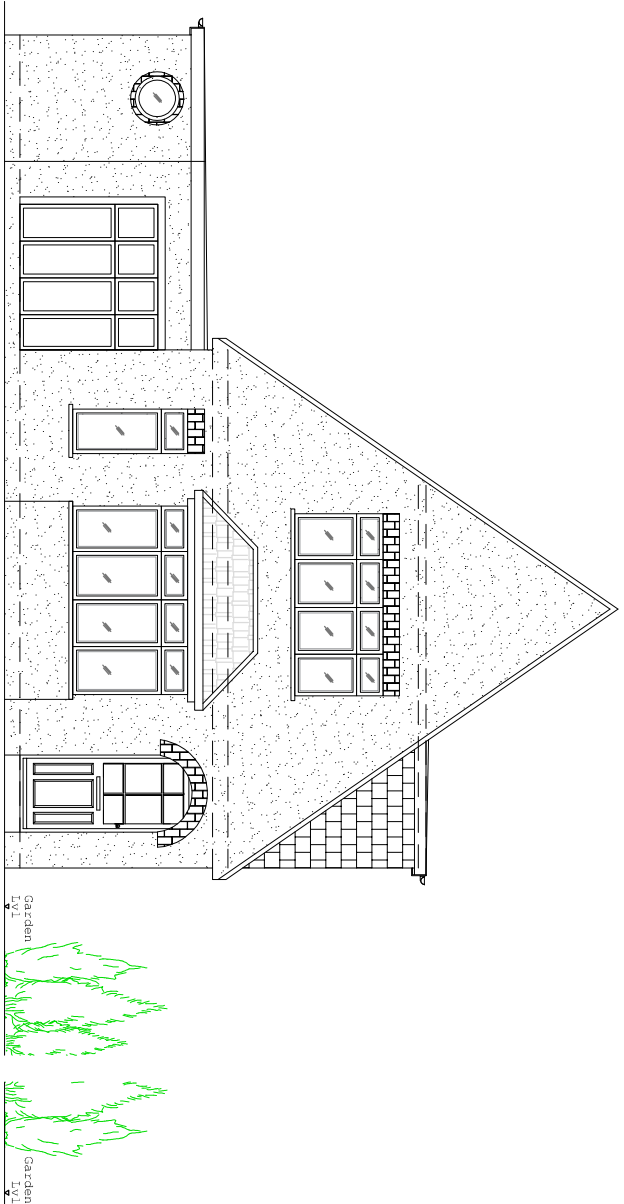
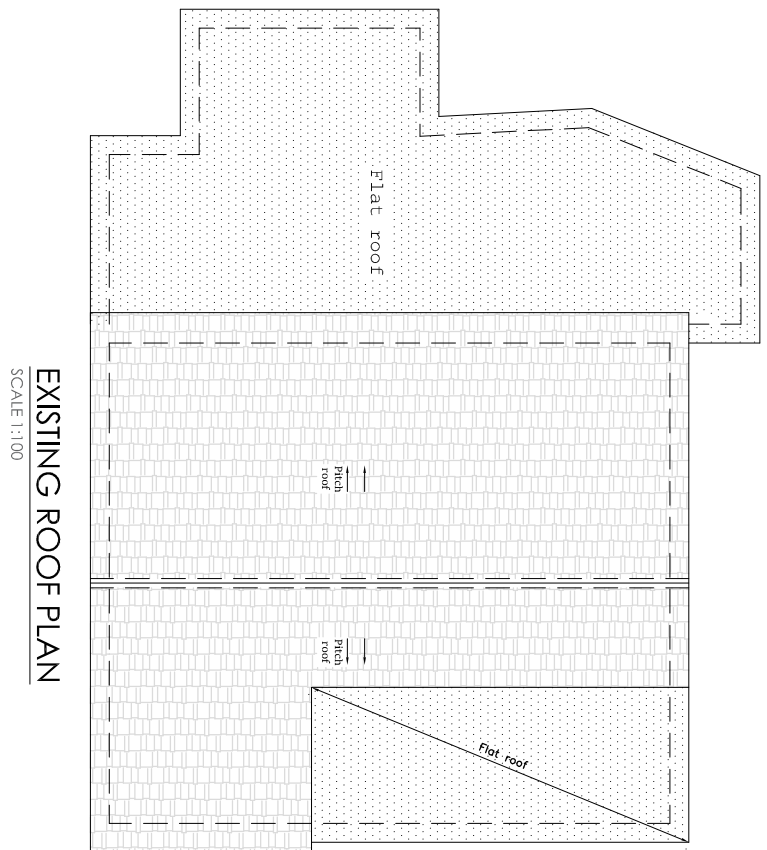
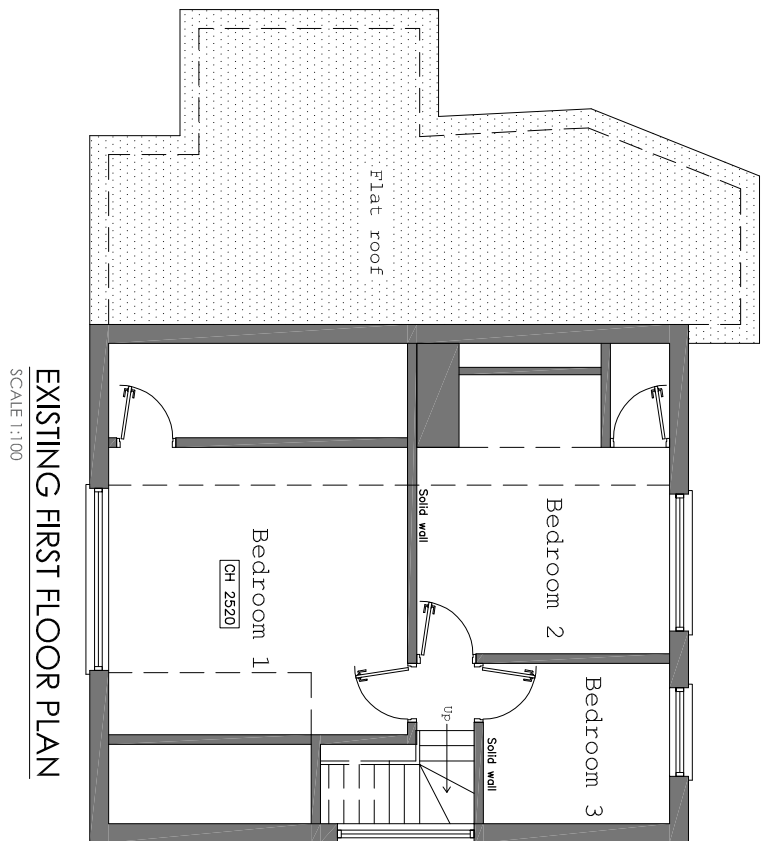
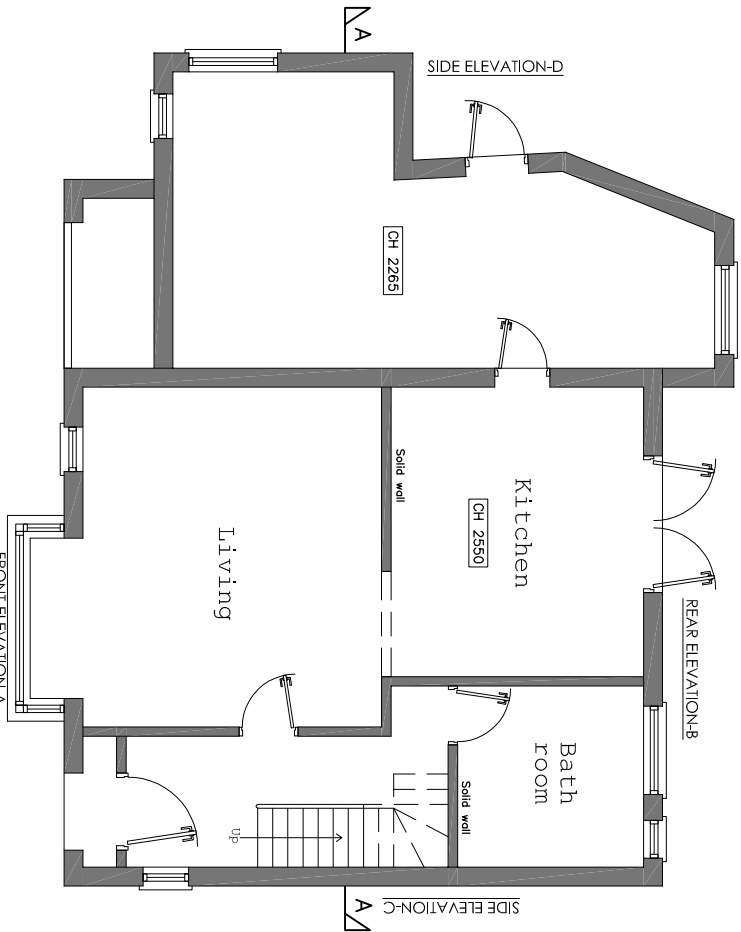


Do not scale off the drawings (scale only for planning purposes).

 malathy design www.malathydesign.com 02037 462 100 074 6610 3263		ARCH./CLIENT		Drawn UB	
Project Title		261 EASTCOTE ROAD RUISLIP HA4 8BN		Checked	
Drawing Title		EXISTING FLOOR PLANS, ELEVATIONS & CROSS SECTION		Scale 1:100	
				Size A2	
				Project No. 2235/224	
				Drawing No. P-01	
				Rev. -	