



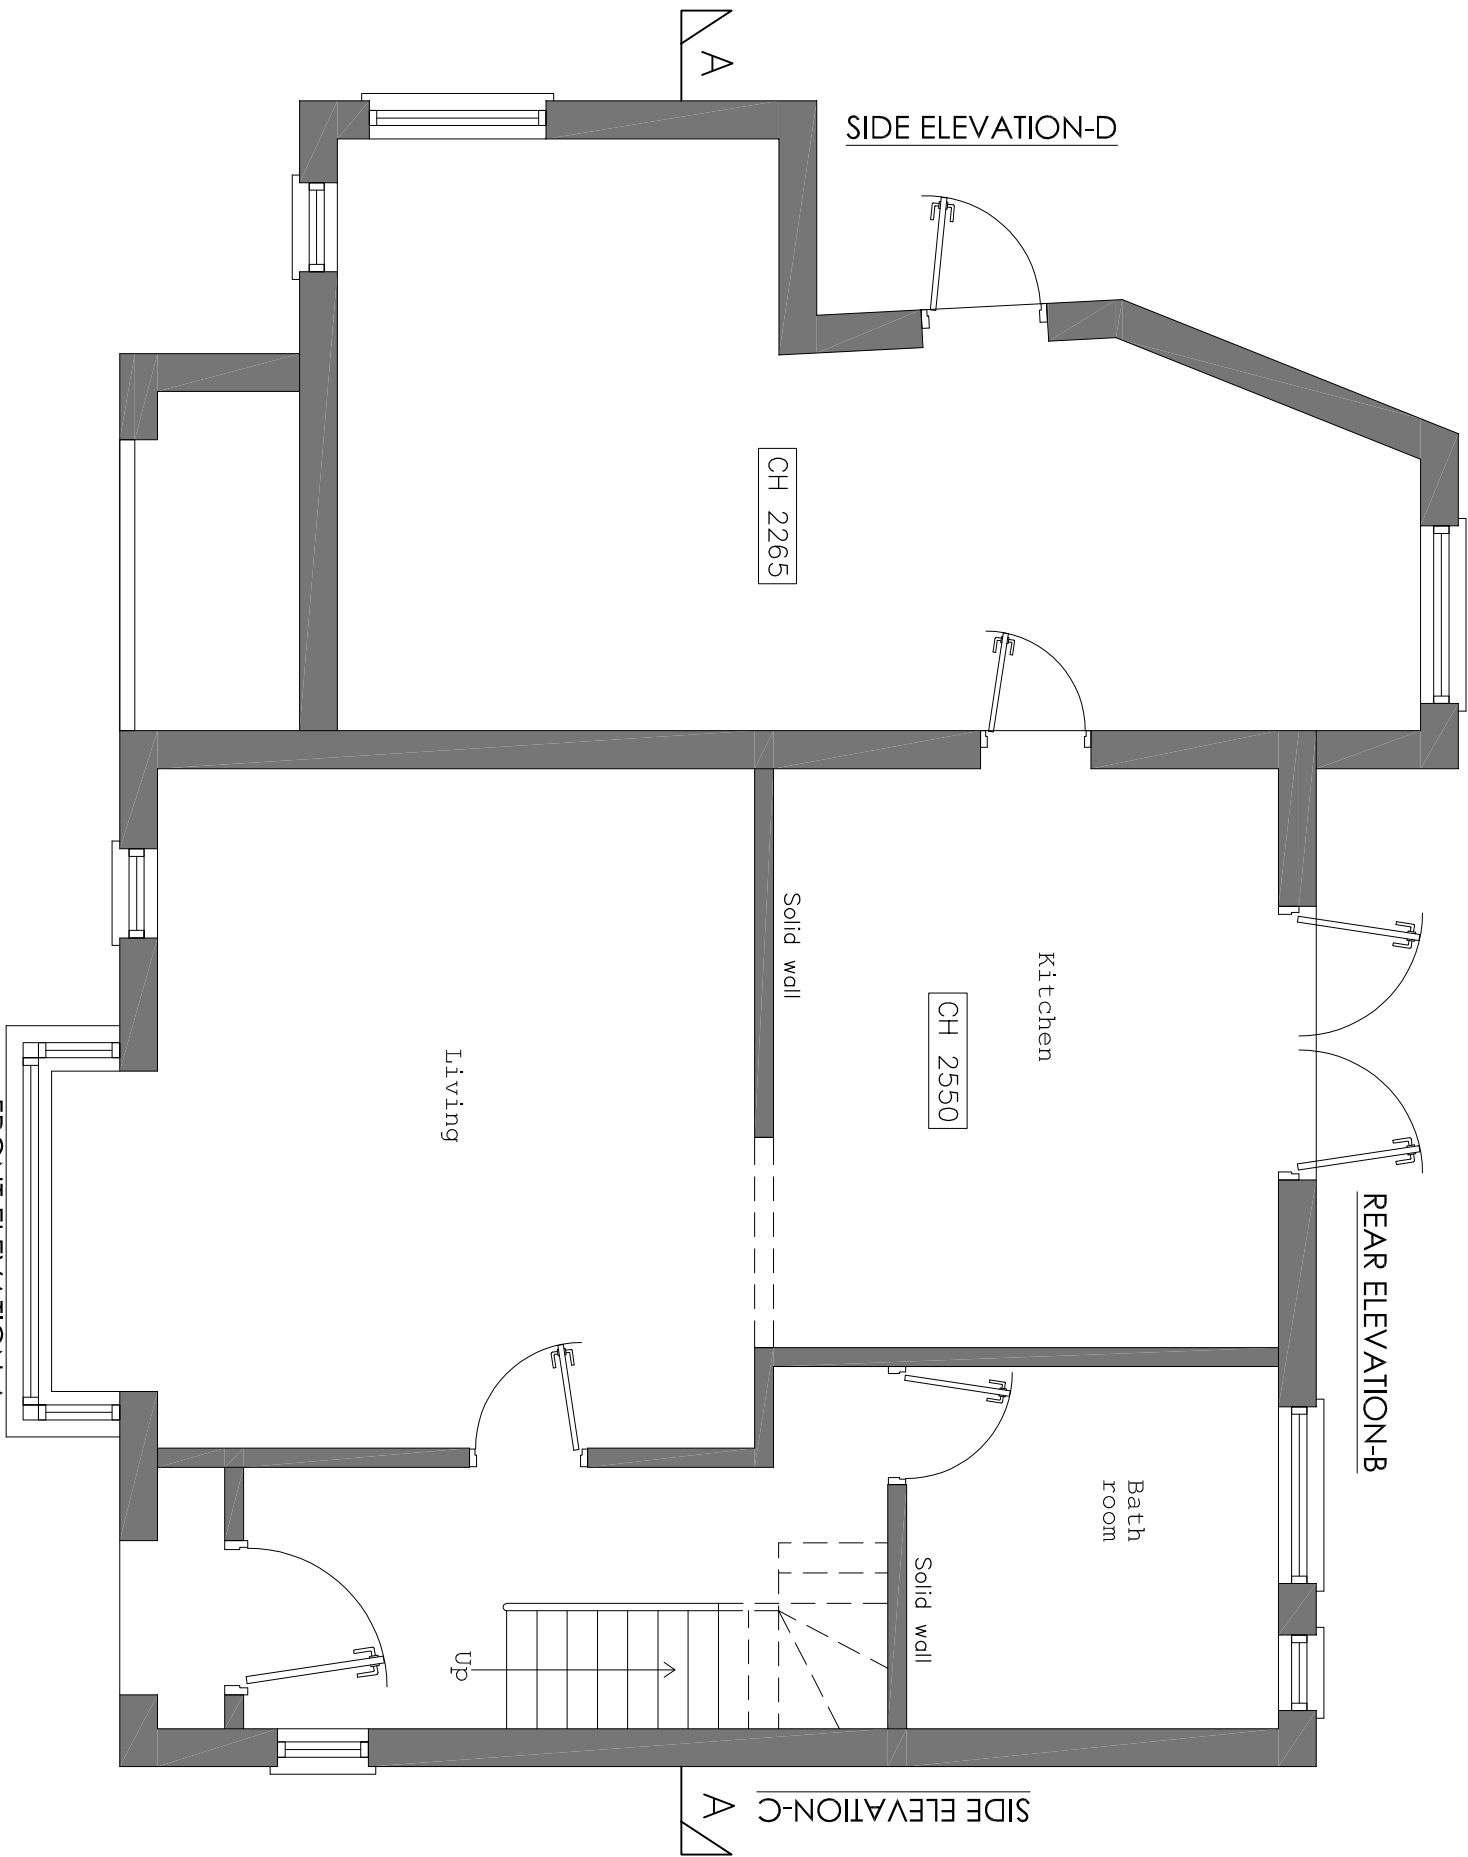


PROPOSED GROUND FLOOR PLAN
SCALE 1:50

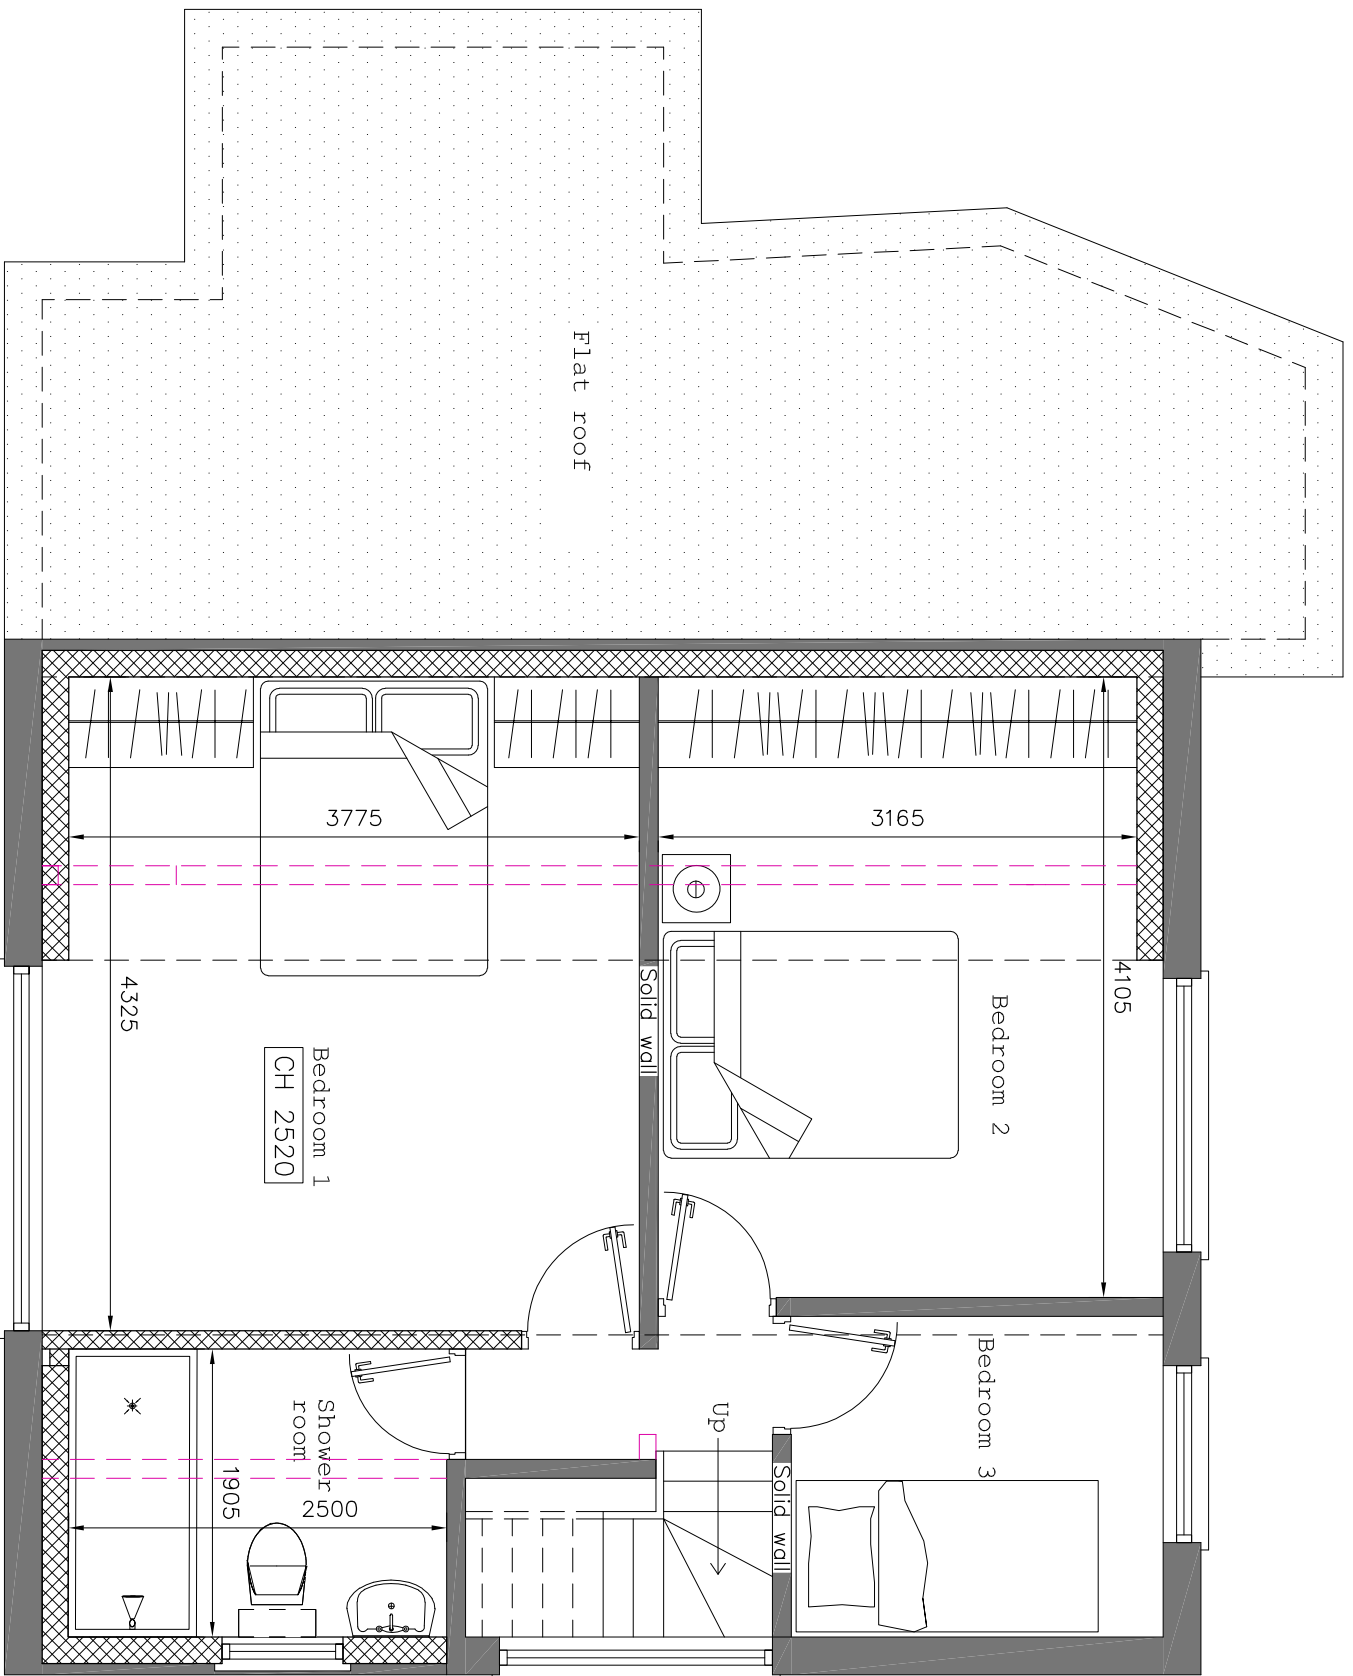

PROPOSED FIRST FLOOR PLAN
SCALE 1:50

Demolition line

 

Do not scale off the drawings (scale only for planning purposes).		Drawn UB	
ARCH./CLIENT —		Checked	
Project Title 261 EASTCOTE ROAD RUISLIP HA4 8BN		Scale 1:50	
Drawing Title PROPOSED FLOOR PLANS		Size A2	
Project No. 2235/224		Drawing No. P-02	
Rev. —		Rev. —	

