



PROPOSED GROUND FLOOR PLAN

SCALE 1:50

FRONT ELEVATION-A

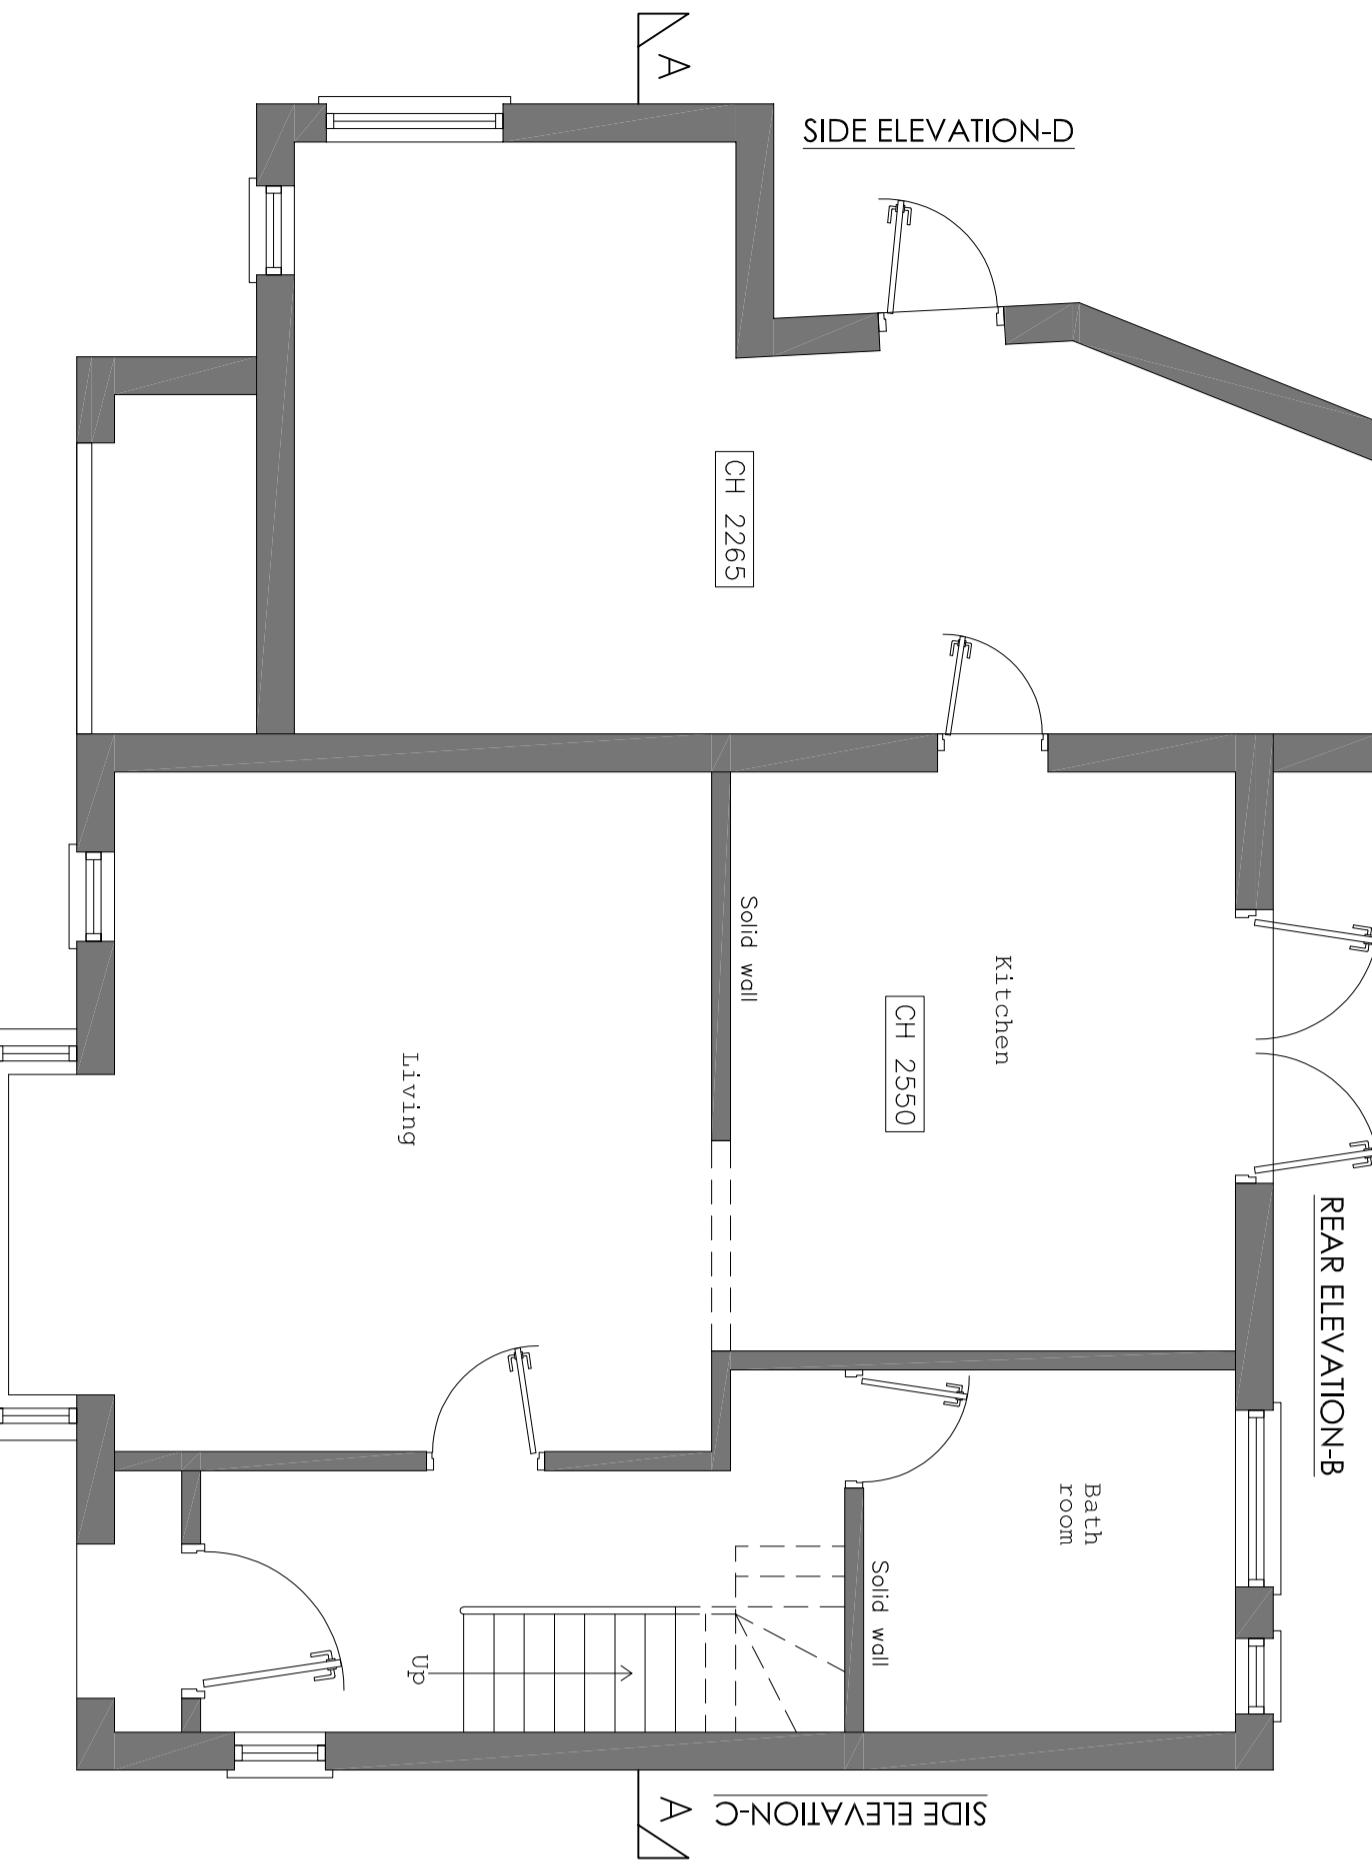

SIDE ELEVATION-C

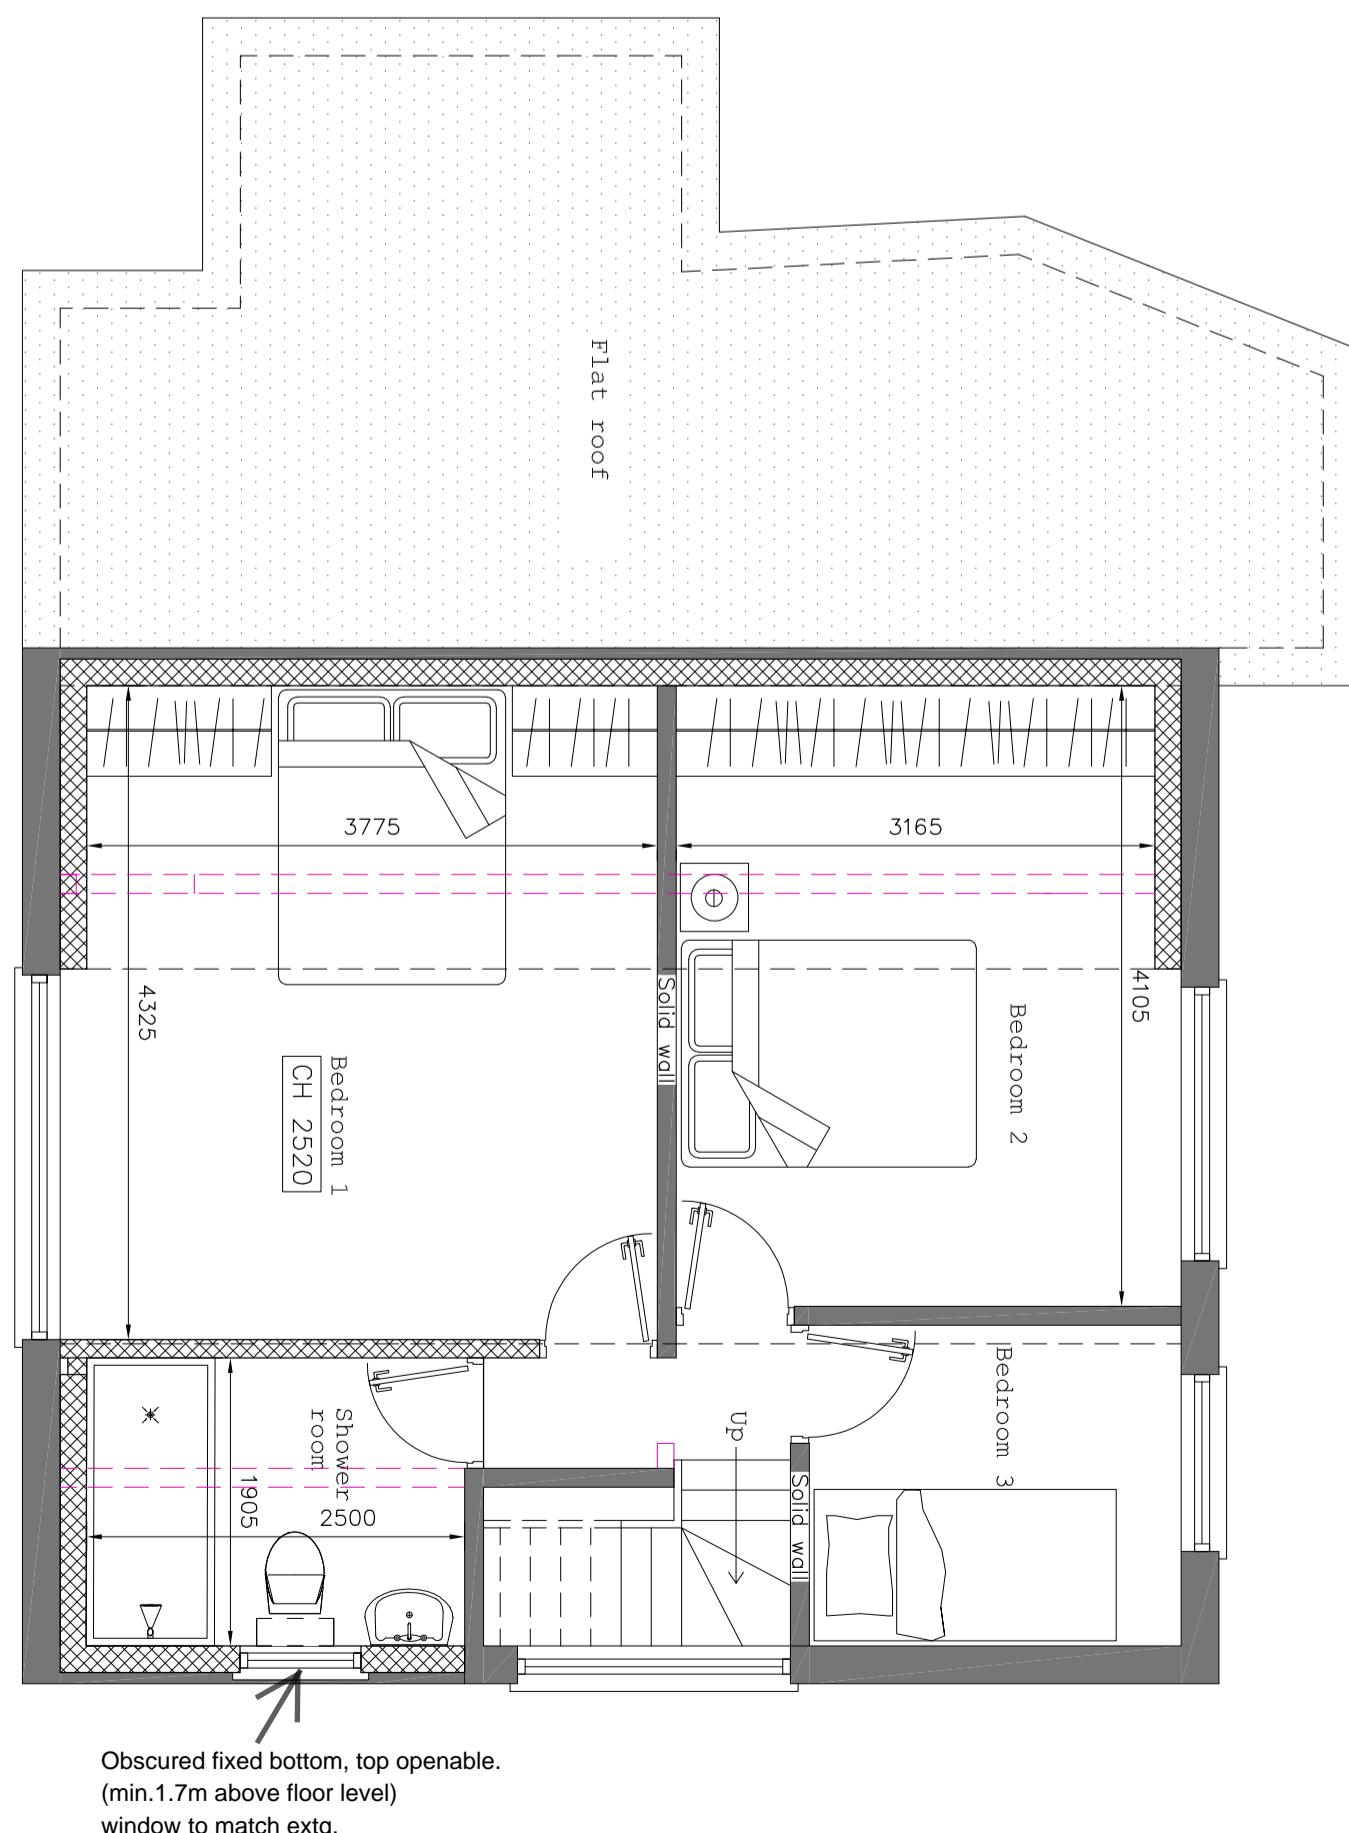

PROPOSED FIRST FLOOR PLAN

SCALE 1:50

Demolition line

Do not scale off the drawings (scale only for planning purposes).

Arch./Client

Drawn

UB

Checked



malathy design
www.malathydesign.com
02037 462 100
074 6610 3263

Project Title
261 EASTCOTE ROAD RUISLIP HA4 8BN

Drawing Title
PROPOSED FLOOR PLANS

Scale 1:50

Size A2

Project No. 2235/224

Drawing No. P-02

Rev. -