



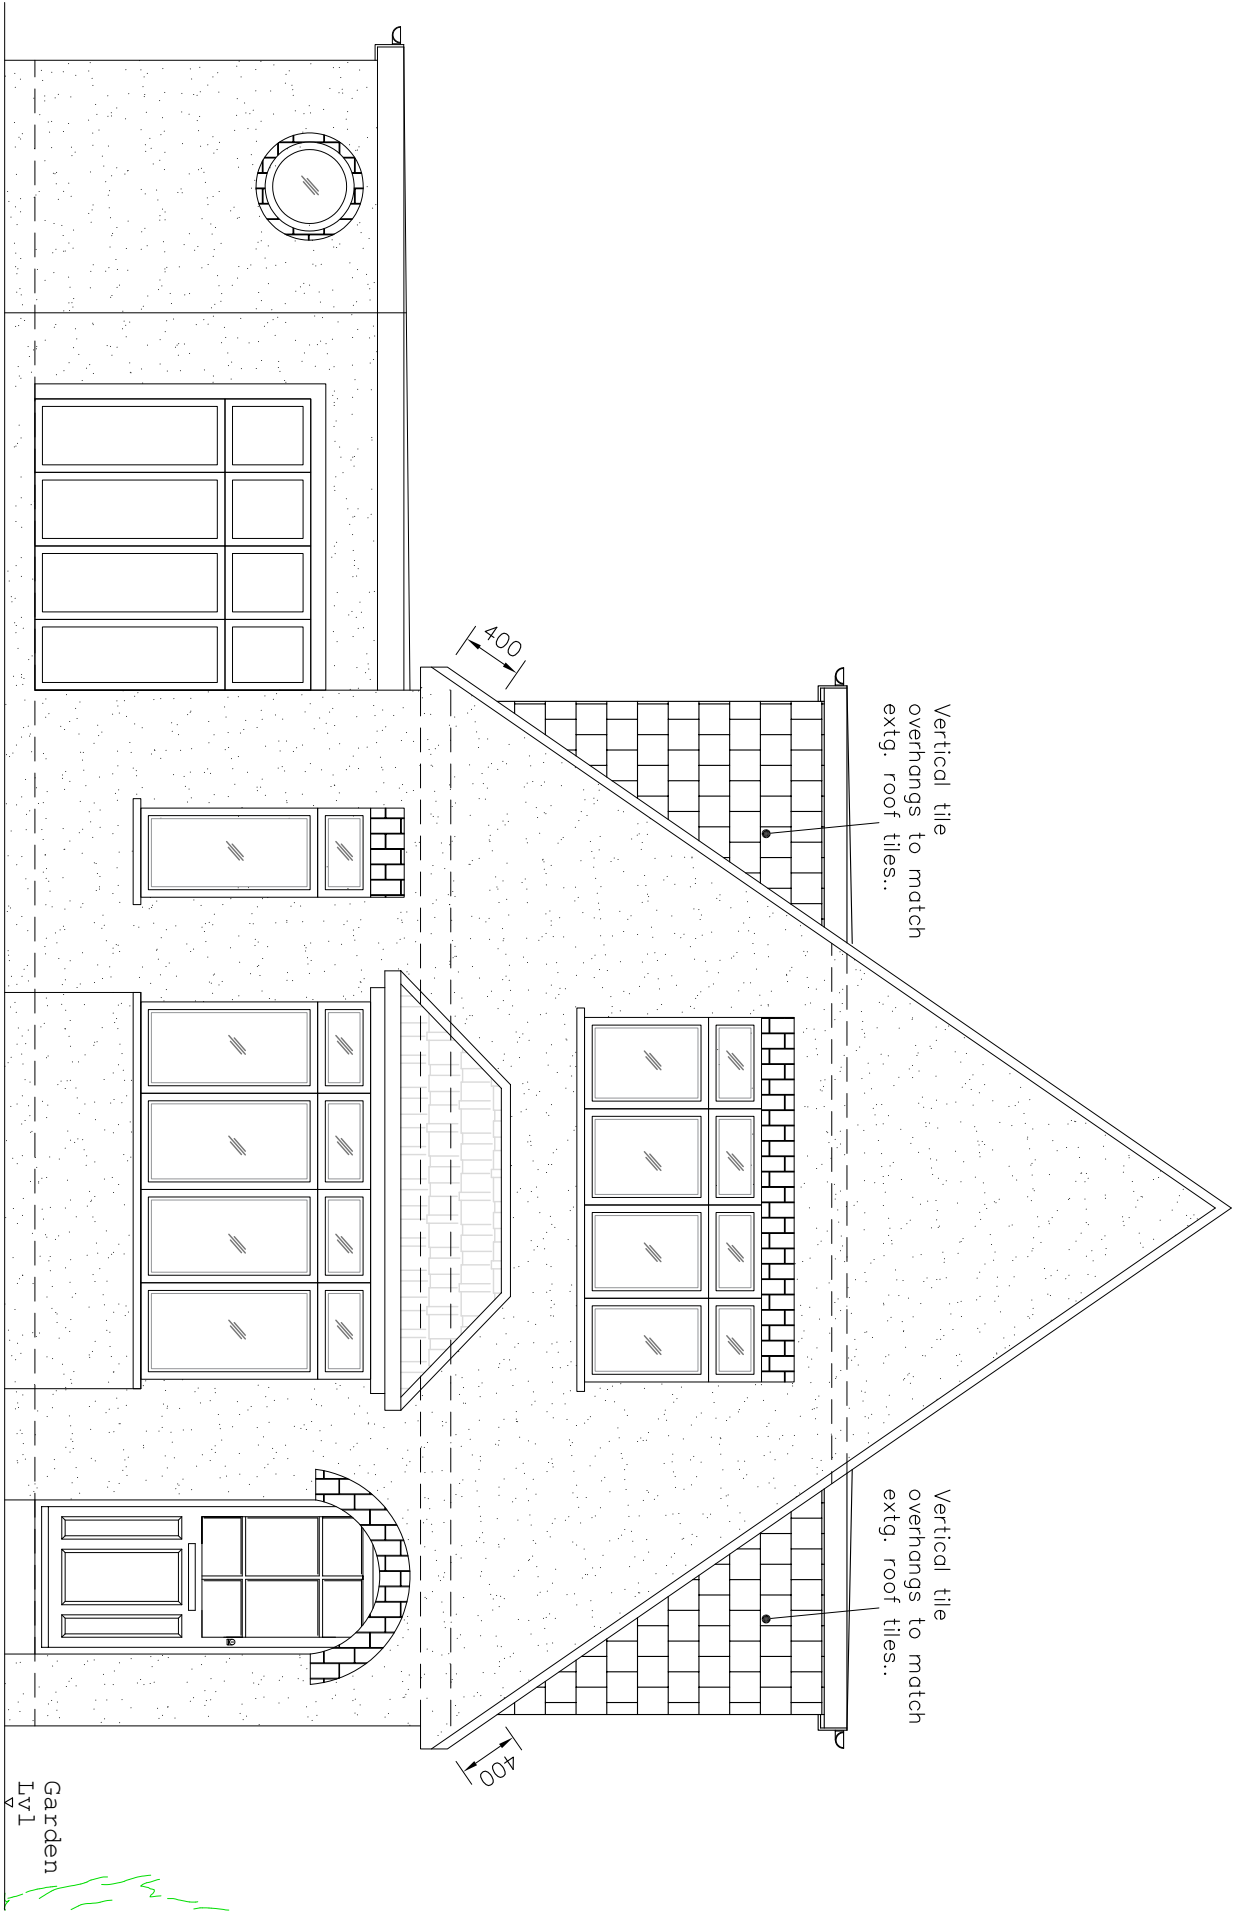


PROPOSED FRONT ELEVATION -A

SCALE 1:50

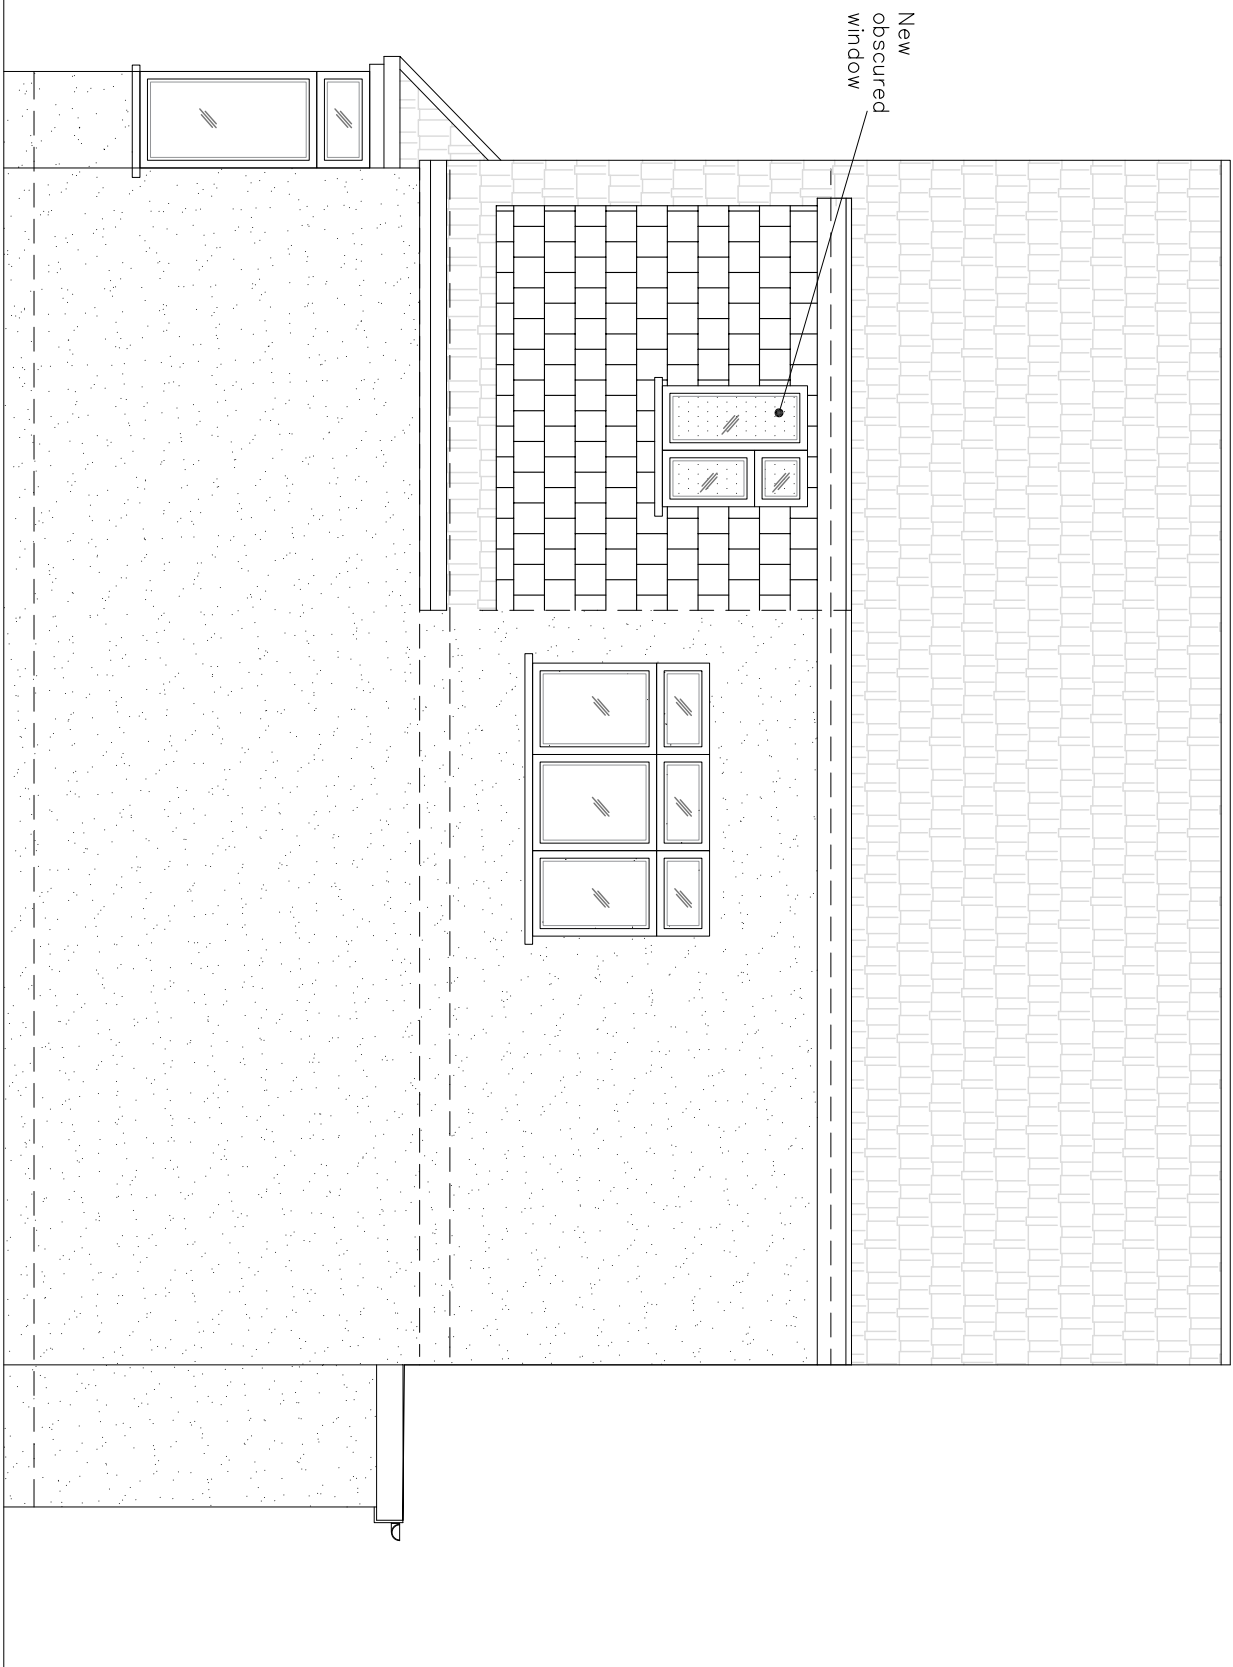


PROPOSED SIDE ELEVATION -C

SCALE 1:50

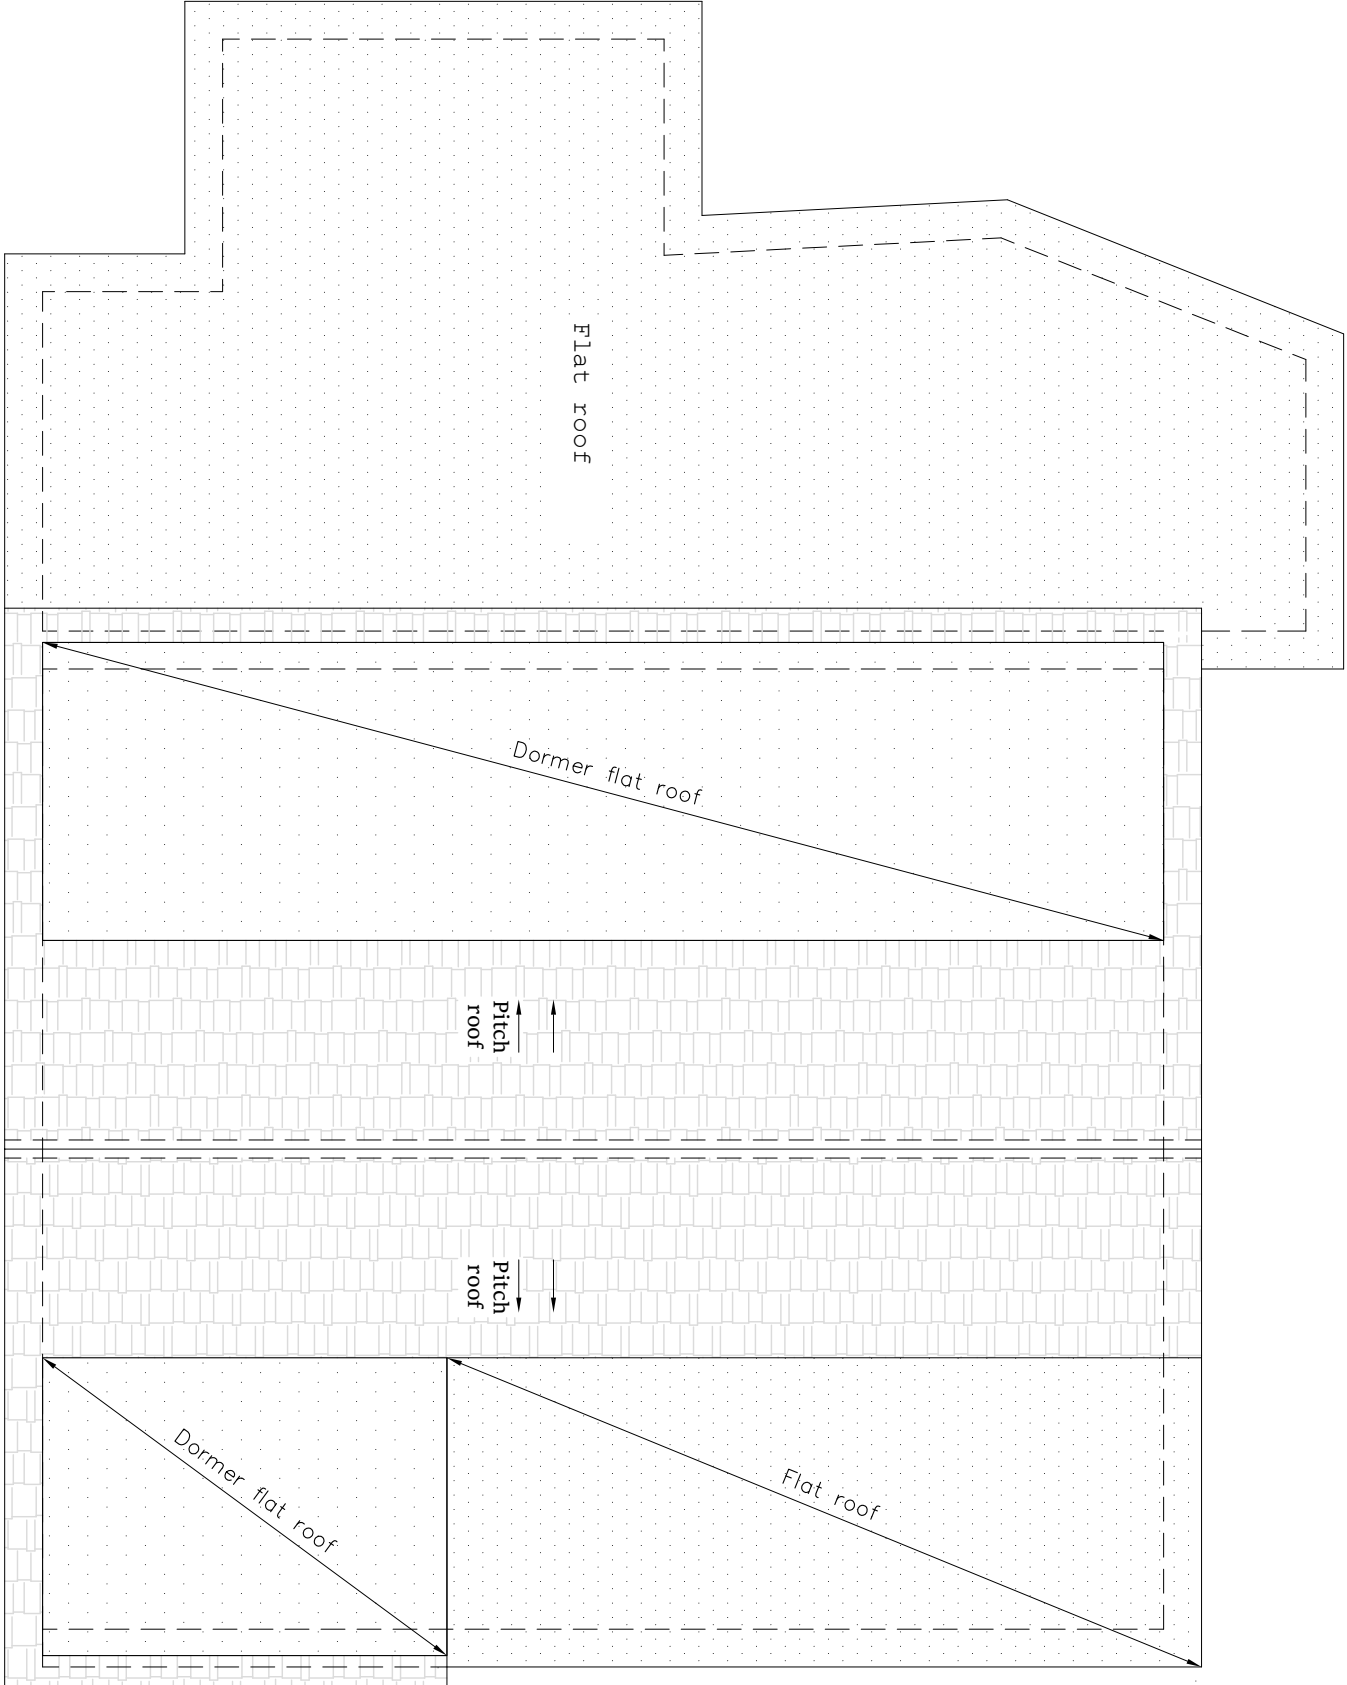

PROPOSED ROOF PLAN

SCALE 1:50

 

Do not scale off the drawings (scale only for planning purposes).

 malathy design www.malathydesign.com 02037 462 100 074 6610 3263		ARCH./CLIENT	Drawn UB
Project Title 261 EASTCOTE ROAD RUISLIP HA4 8BN		Checked	
Drawing Title PROPOSED ROOF PLAN & ELEVATIONS		Scale 1:50	Size A2
		Project No. 2235/224	Drawing No. P-03
		Rev. -	