
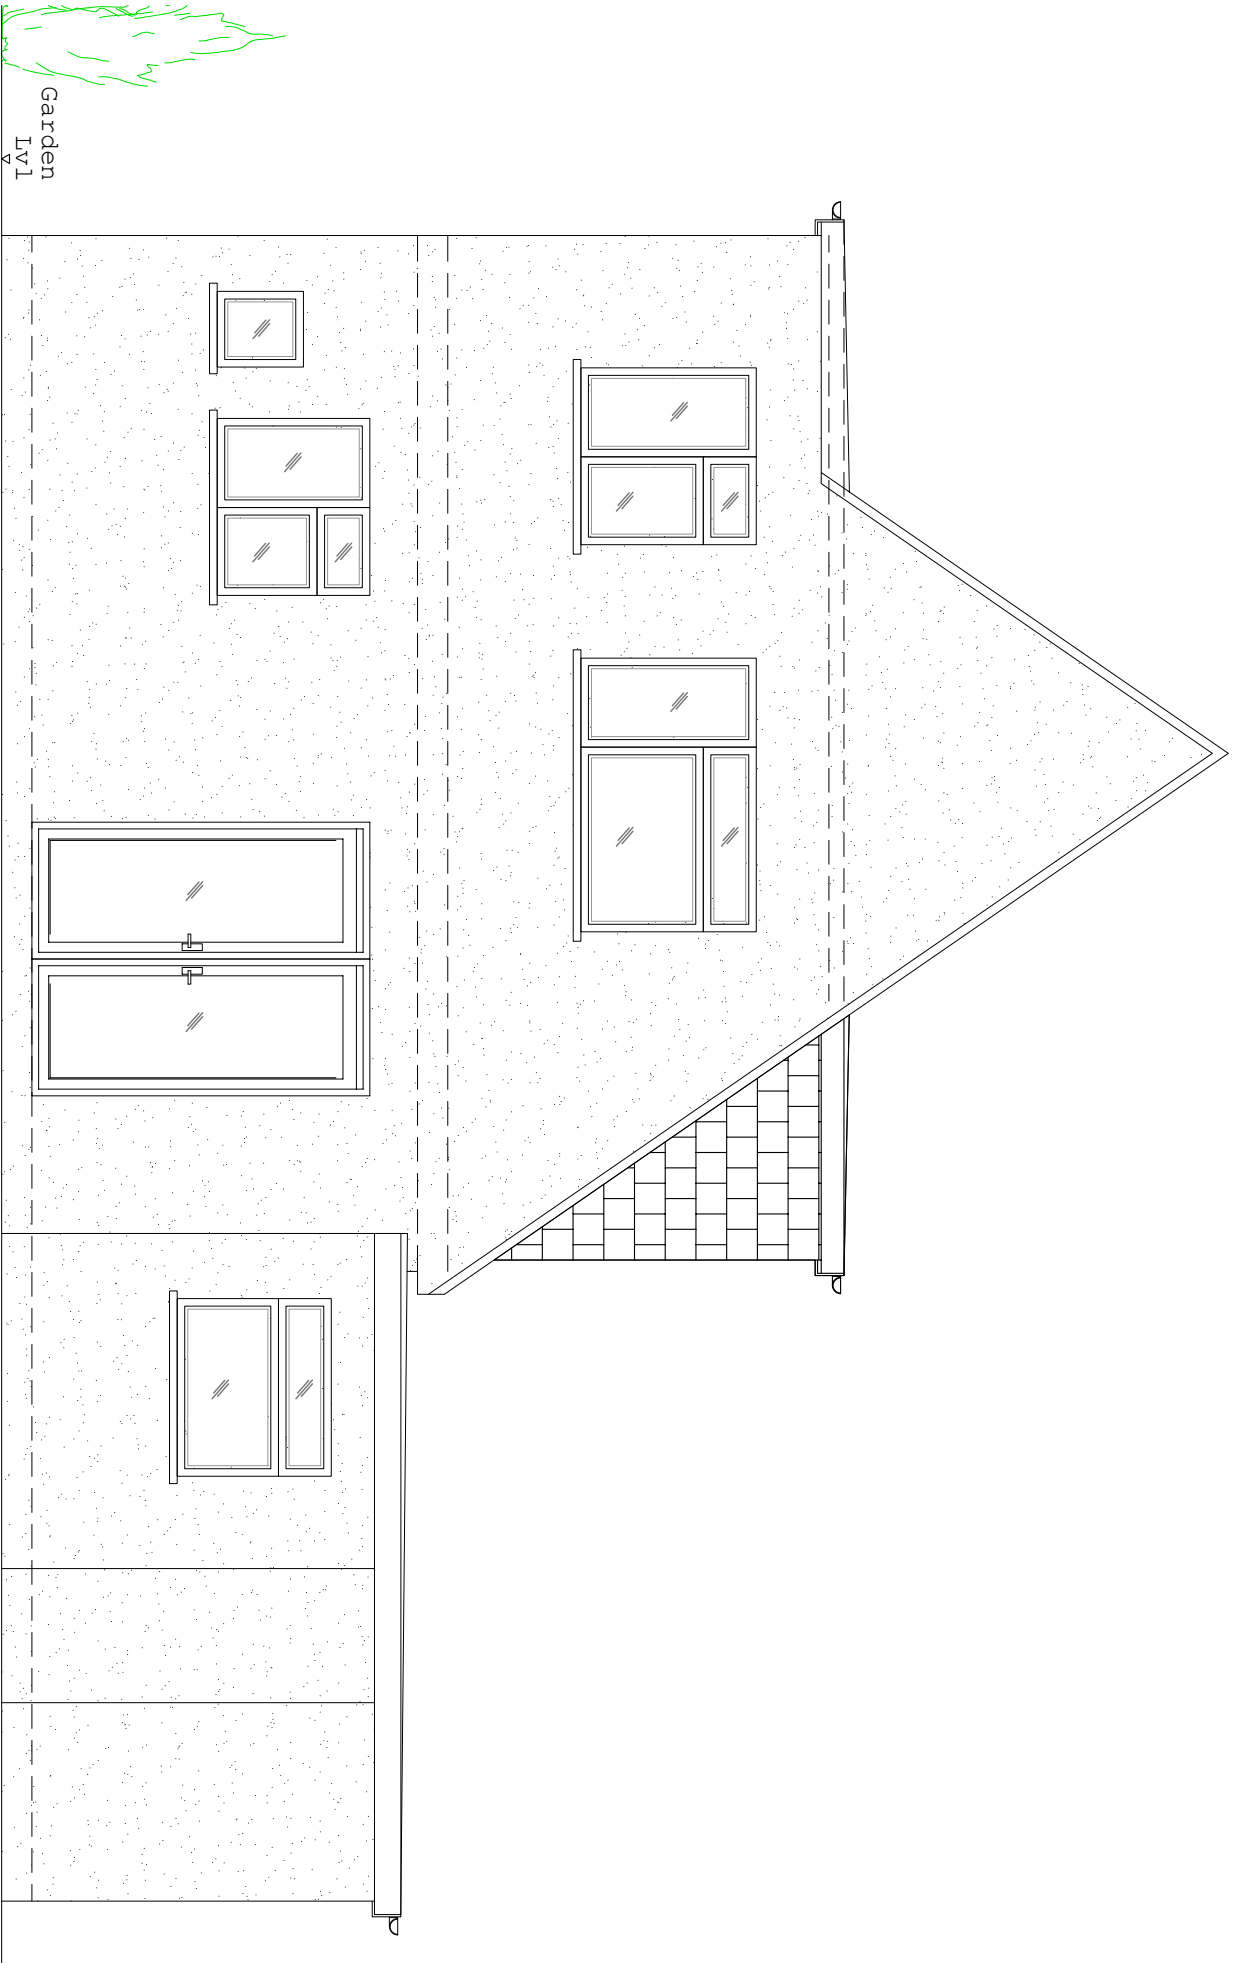


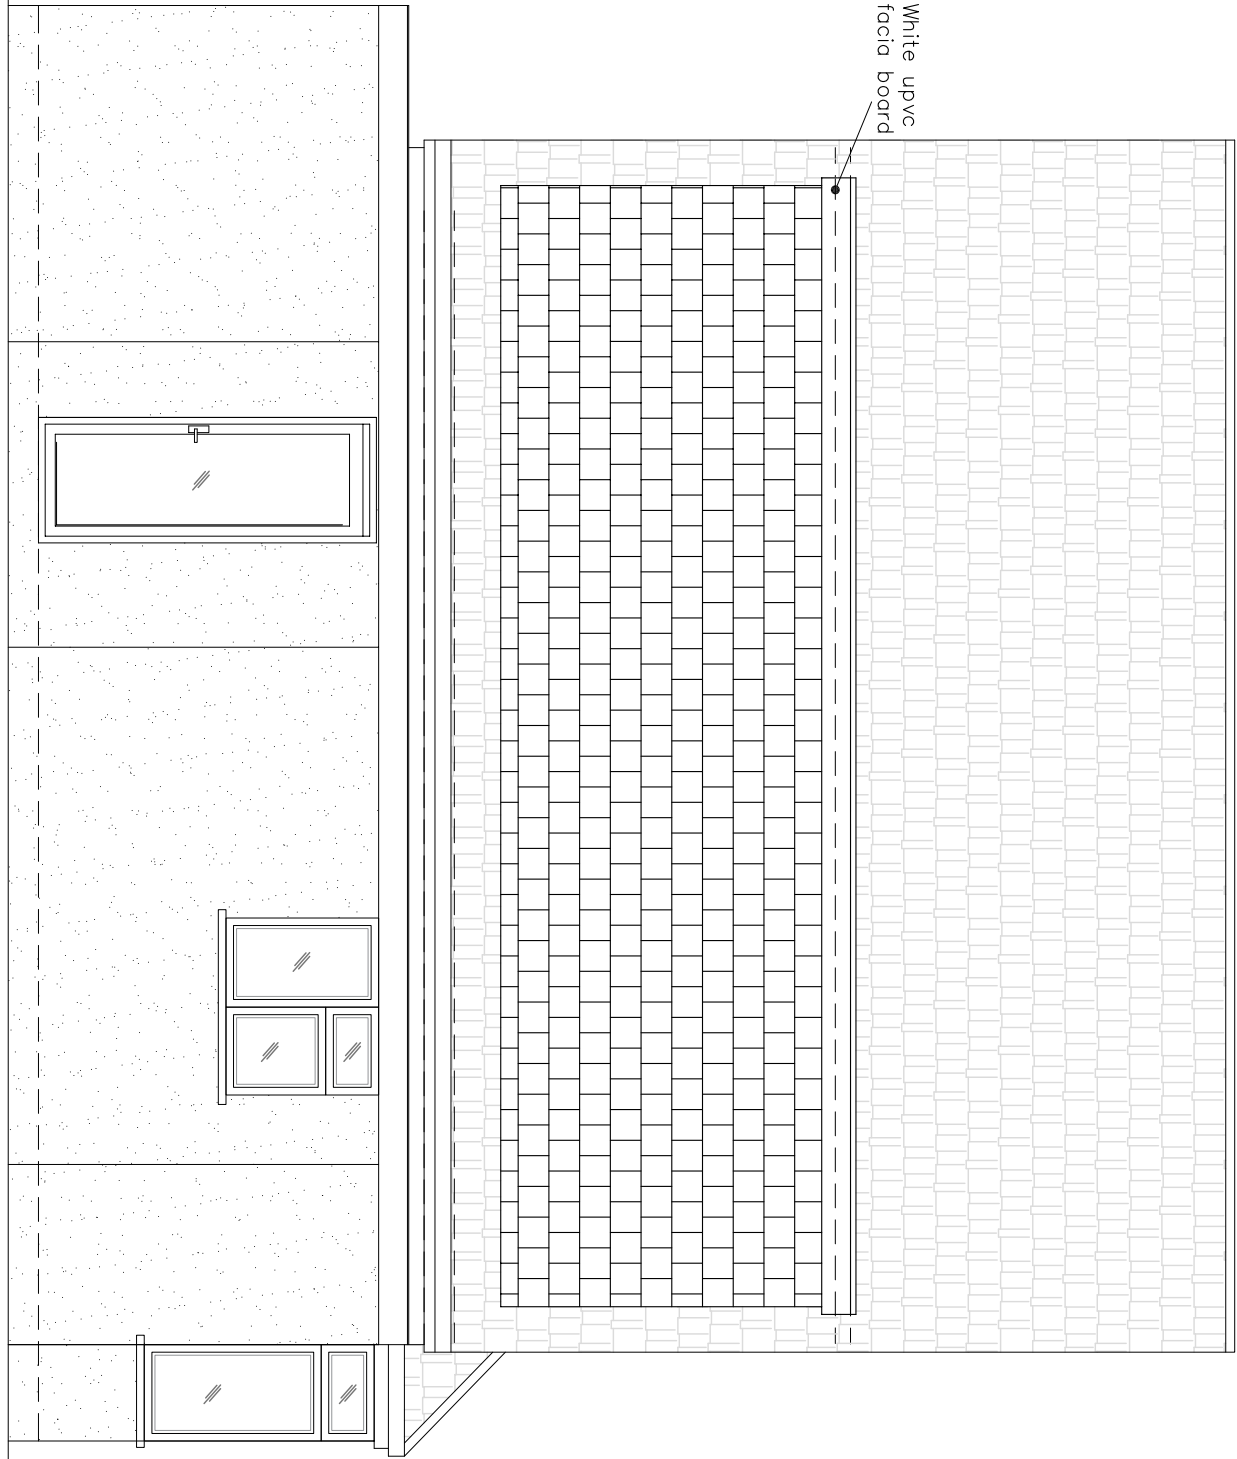


PROPOSED SIDE ELEVATION -D

SCALE 1:50

PROPOSED REAR ELEVATION -B



SCALE 1:50

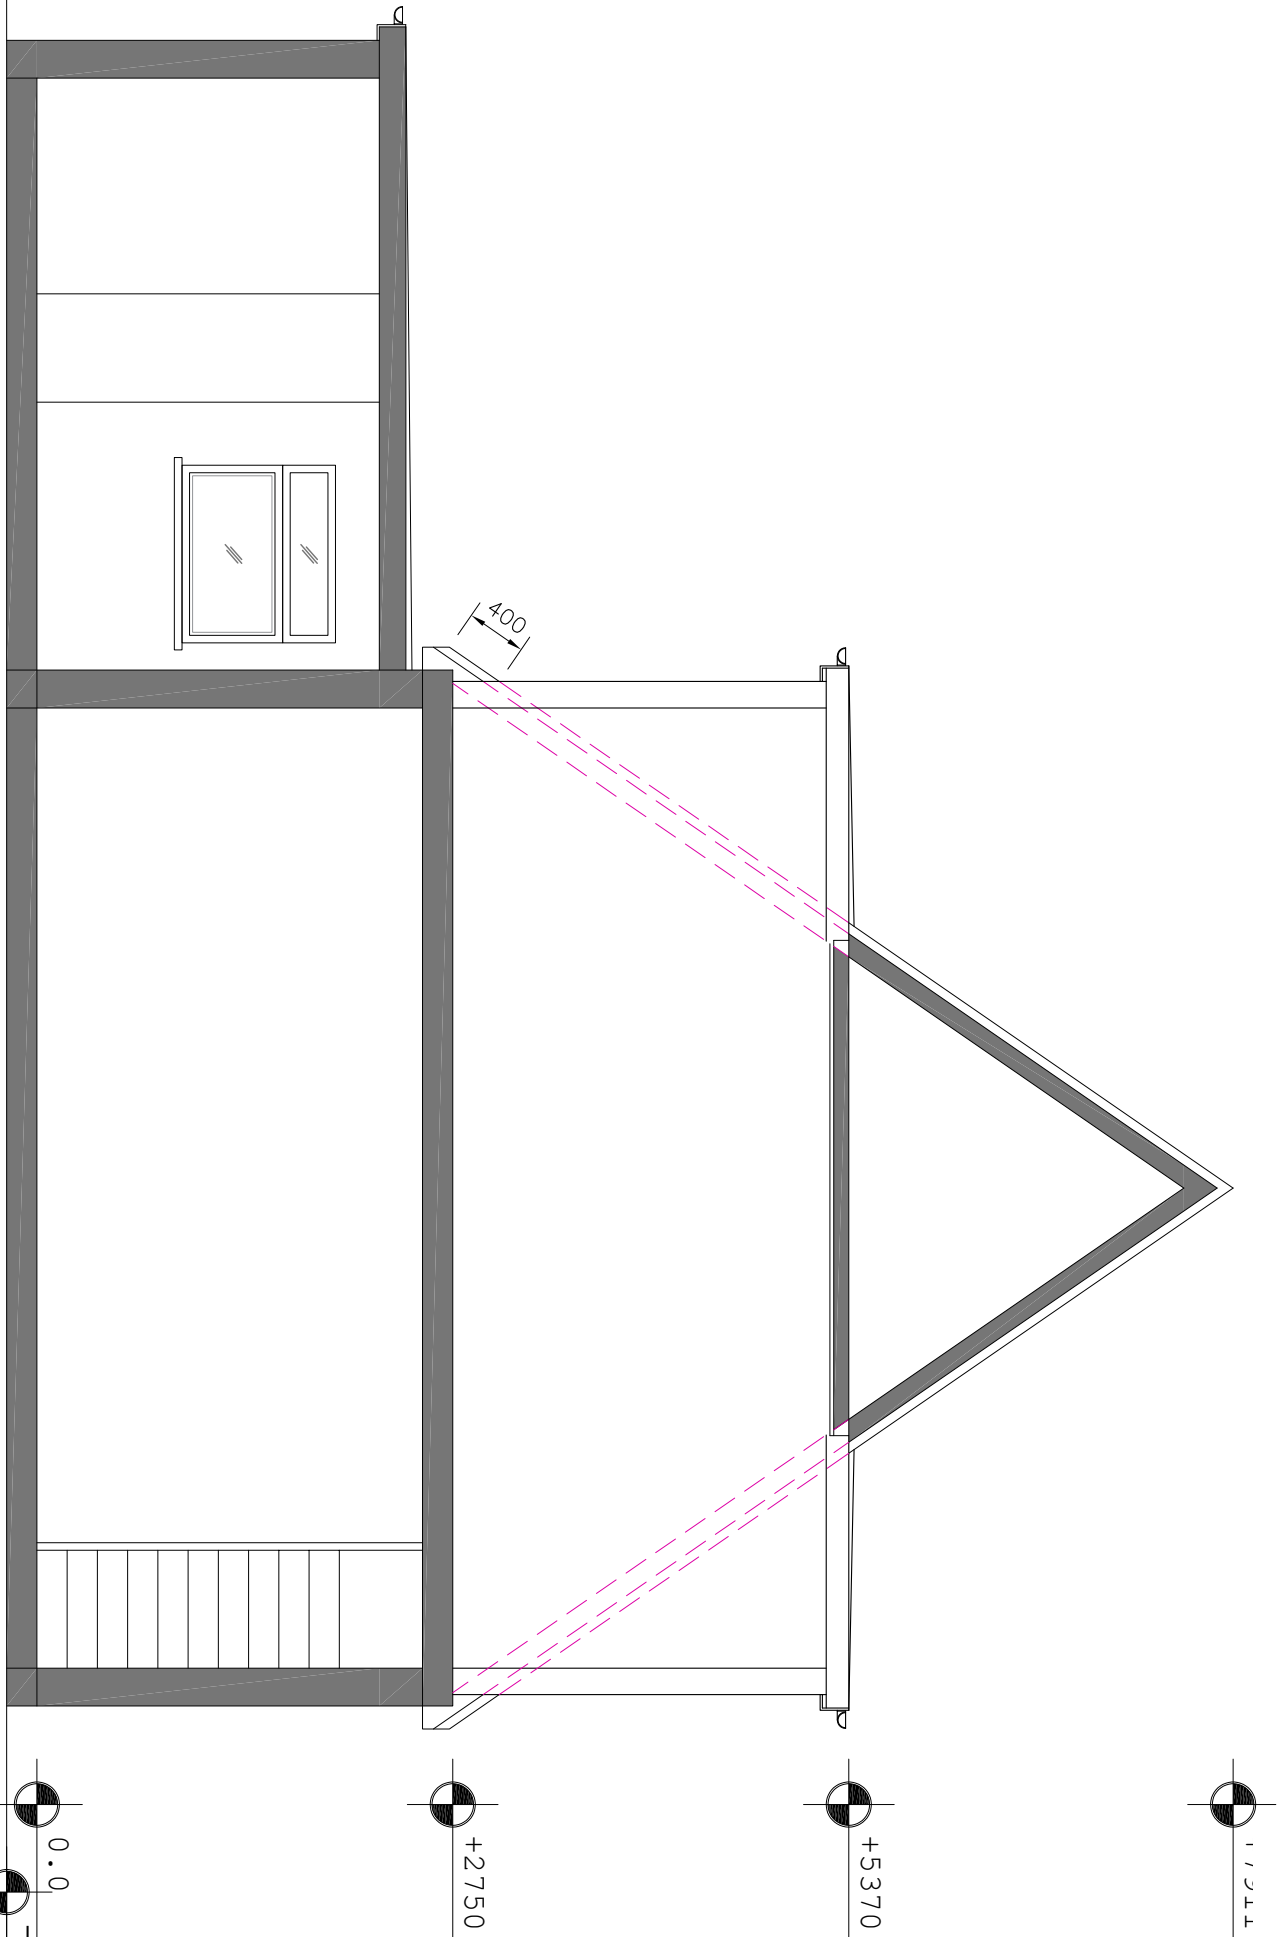

VOLUME CALCULATION

Dormer volume $V_2 = \text{Area} \times \text{length}$
 $= (2 \times 1.90) \times (7.41 + 2.67)$
 $= 3.80 \times 10.08$
 $= 38.30 \text{m}^3$

Total new volume $V = 38.30$
 $38.30 \text{m}^3 < 50.0 \text{m}^3$ OK.

 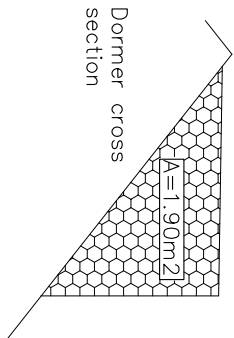

Do not scale off the drawings (scale only for planning purposes).

ARCH./CLIENT		Drawn	UB
Project Title		Checked	
261 EASTCOTE ROAD RUISLIP HA4 8BN		Scale	
Drawing Title		1:50	
PROPOSED ELEVATION & CROSS SECTION		Size	
		A2	
		Project No.	2235/224
		Drawing No.	P-04
		Rev.	-