



NORTH ELEVATION

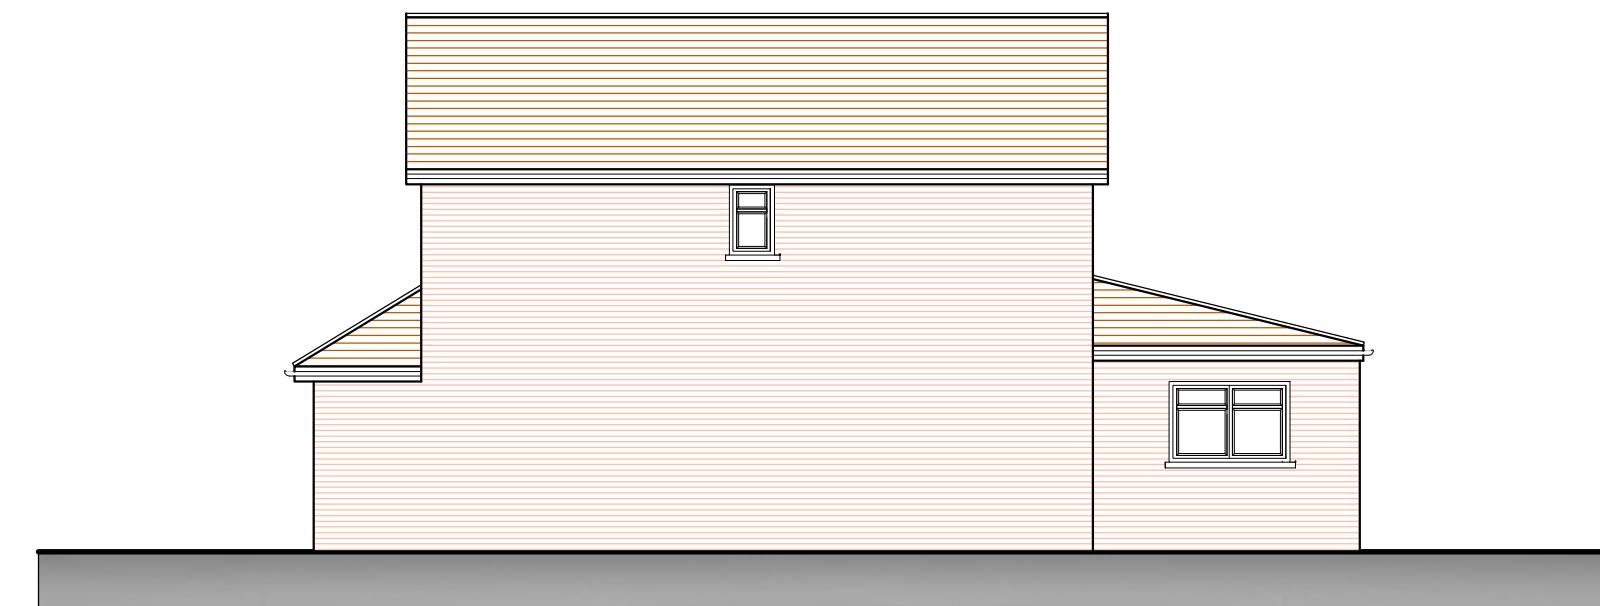

WEST ELEVATION

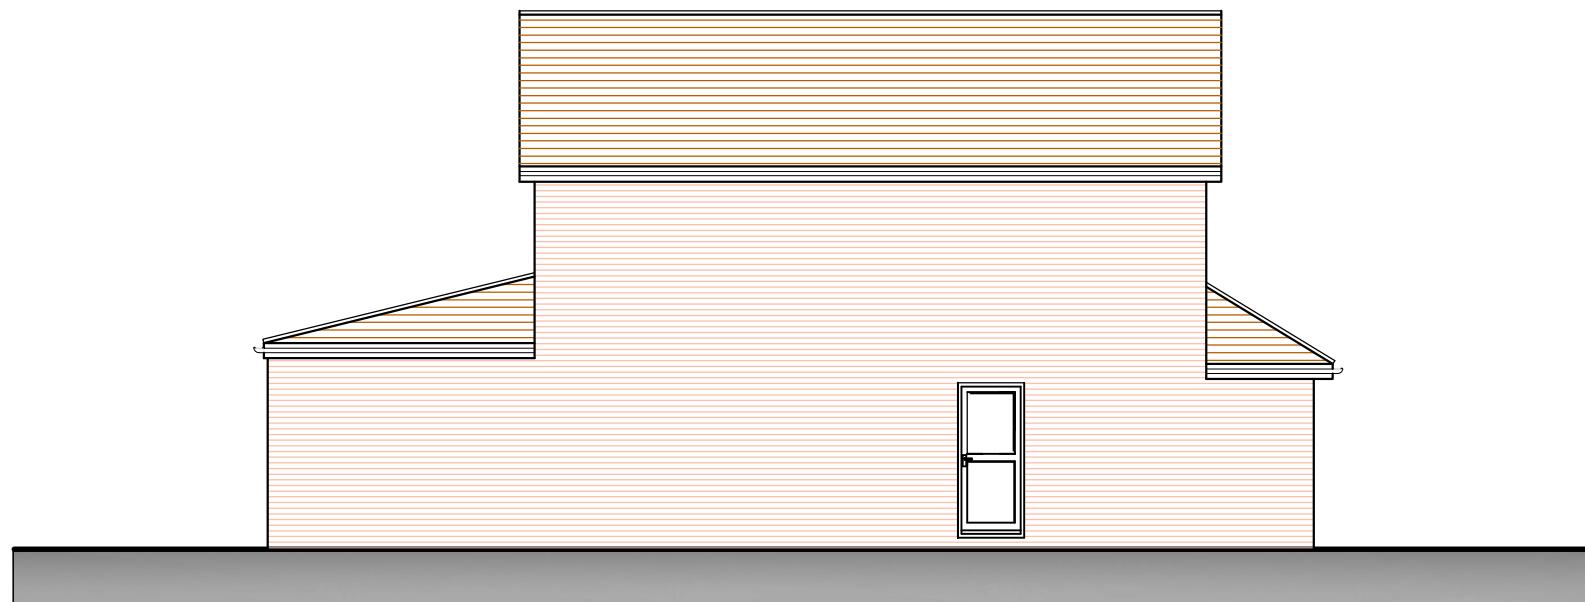

EAST ELEVATION




SOUTH ELEVATION

EXISTING ELEVATIONS

10 Hartshill Close, Uxbridge UB10 9LH

Scale Bar 1:100 @ A3 Metres

0	1	2	3	4	5	6	7	8	9	10

 

THE GILLETT MACLEOD PARTNERSHIP  
Chartered Architects & Town Planning Consultants  
1 High Road Old Eastcote Pinner Middlesex HA5 2EW tel. 0208 868 1333

Drg. No. 22/3502/05  
Scale 1:100@A3  
Date 01/04/22  
Drawn by SB

REVISION  
C  
drawer