




Previous planning ref. no.: 30535/APP/2022/3768
Appeal Ref: APP/R5510/W/23/3321565
The appeal is allowed and prior approval is granted on 13th Dec 2023

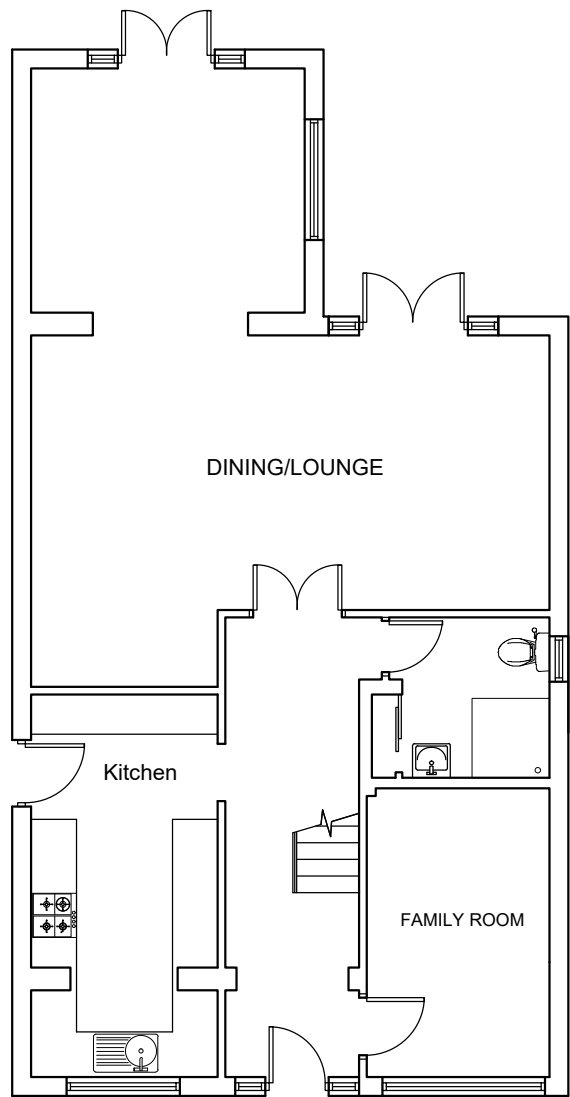


GROUND FLOOR

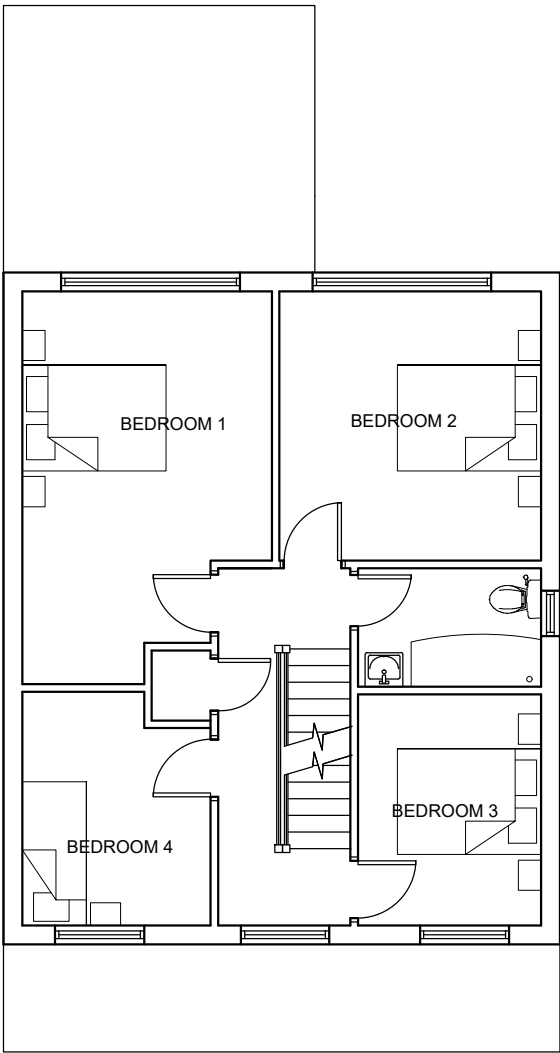

FIRST FLOOR

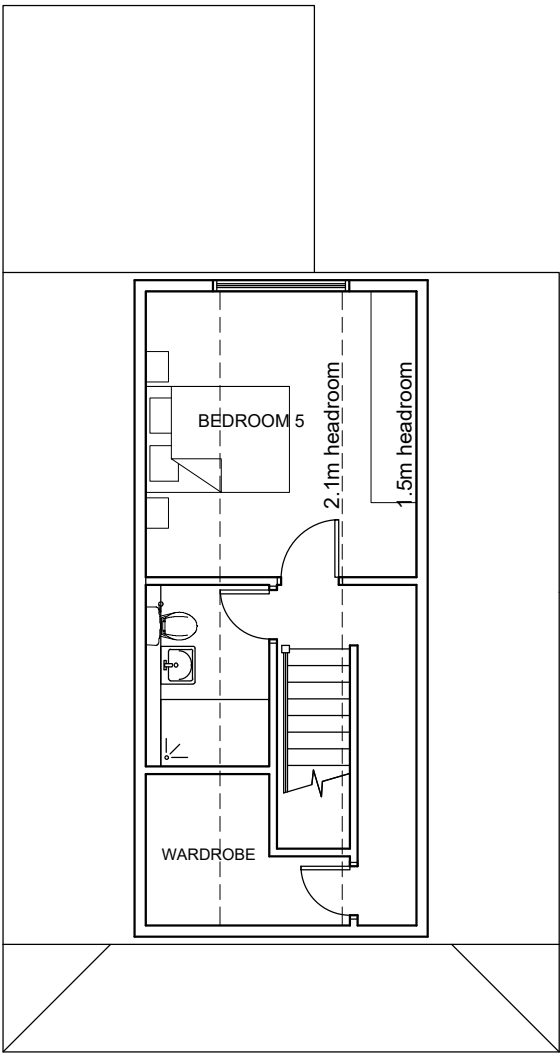


LOFT PLAN

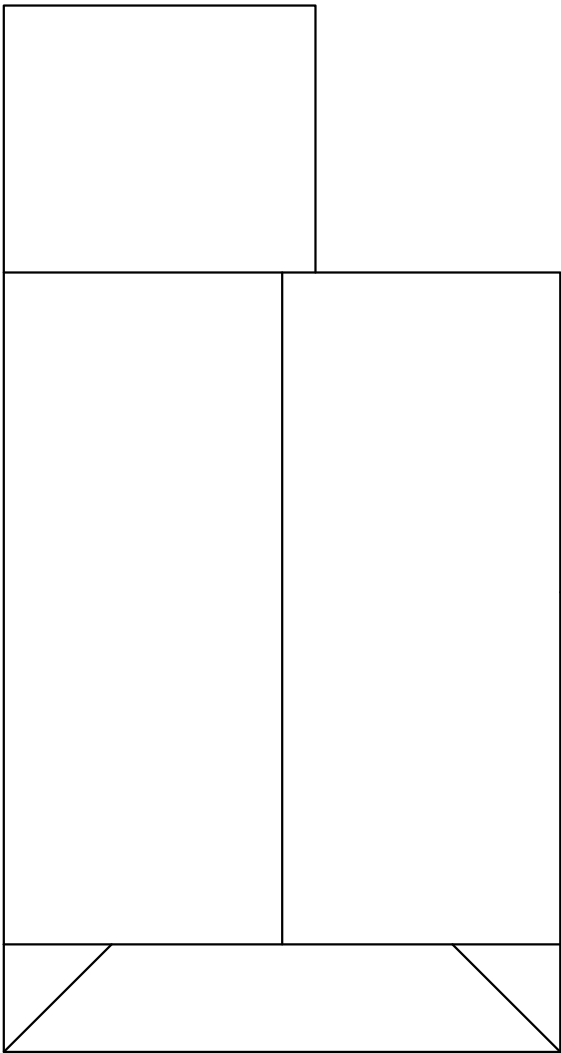

ROOF PLAN

PROPOSED FLOOR PLANS

10 Hartshill Close, Uxbridge UB10 9LH

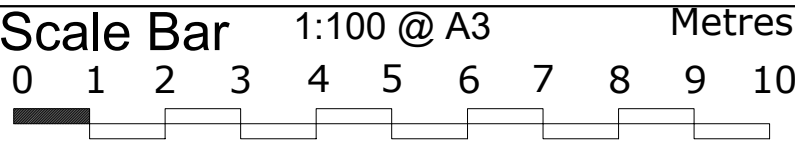

THE GILLETT MACLEOD PARTNERSHIP
Chartered Architects & Town Planning Consultants
1 High Road Old Eastcote Pinner Middlesex HA5 2EW tel. 0208 868 1333

Drg. No. 22/3502/26
Scale 1:100@A3
Date 07/12/22
Drawn by KH

REVISION	
(C)	drawn