


HARTSHILL CLOSE

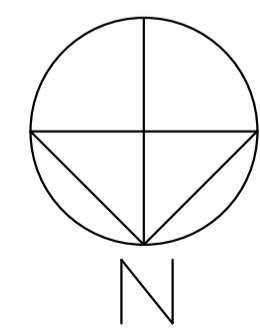

4

9


10

14

HARTSHILL CLOSE

PROPOSED SITE PLAN

10 Hartshill Close, Uxbridge UB10 9LH

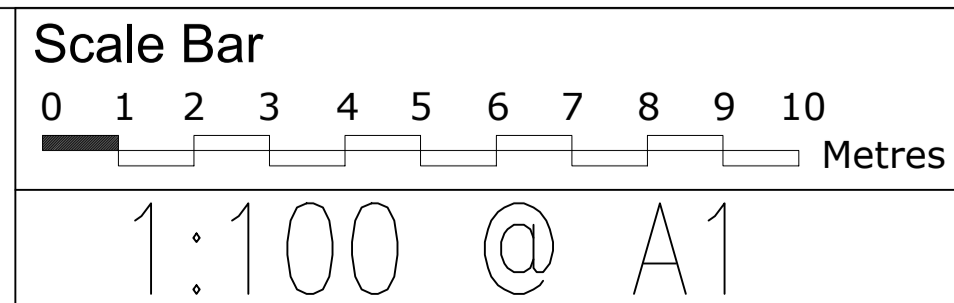

THE GILLETT MACLEOD PARTNERSHIP
 Chartered Architects & Town Planning Consultants
 1 High Road Old Eastcote Pinner Middlesex HA5 2EW tel. 0208 868 1333

Drg. No. 22/3502/03
 Scale 1:100
 Date 07/12/22
 Drawn by KH

REVISION
(C) drawer