




AMENDMENT		
A	Window added	19 Dec 23

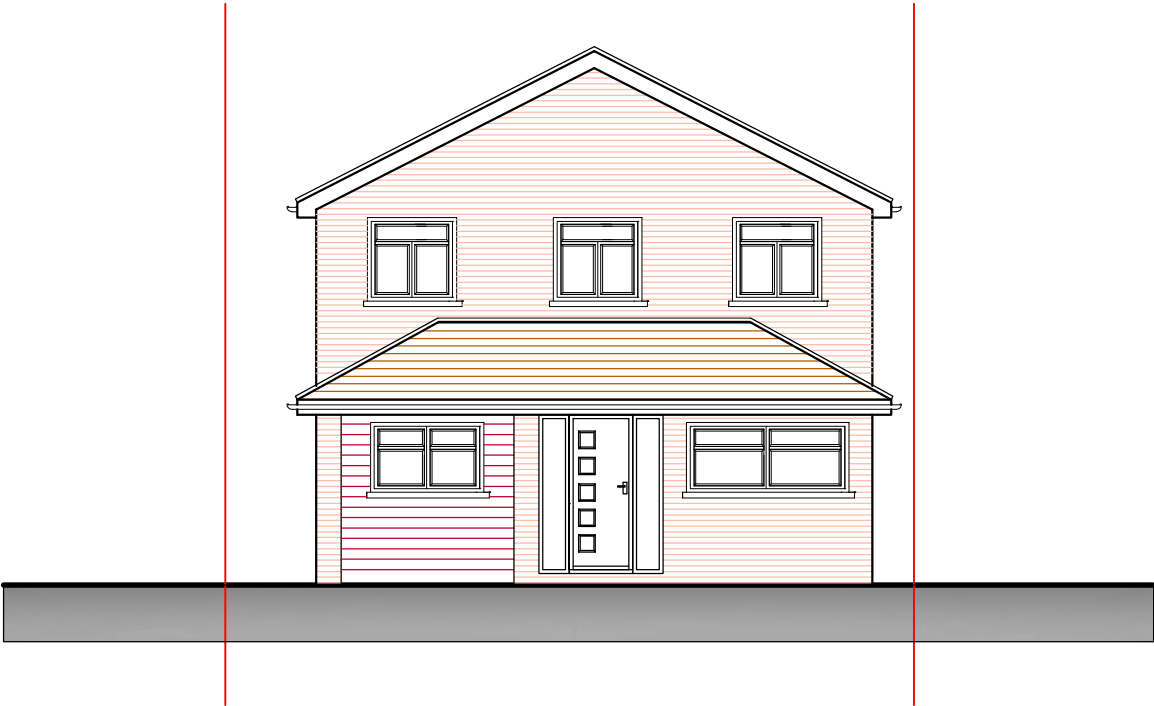


NORTH ELEVATION

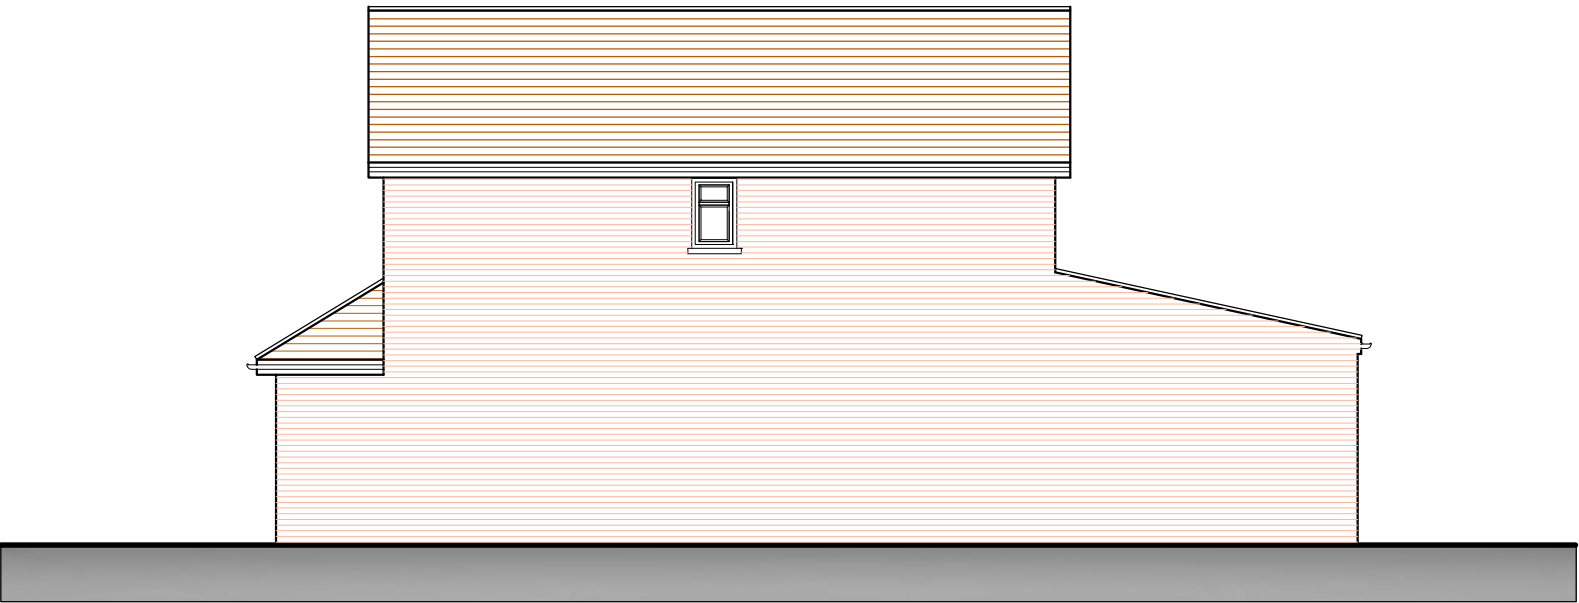

WEST ELEVATION

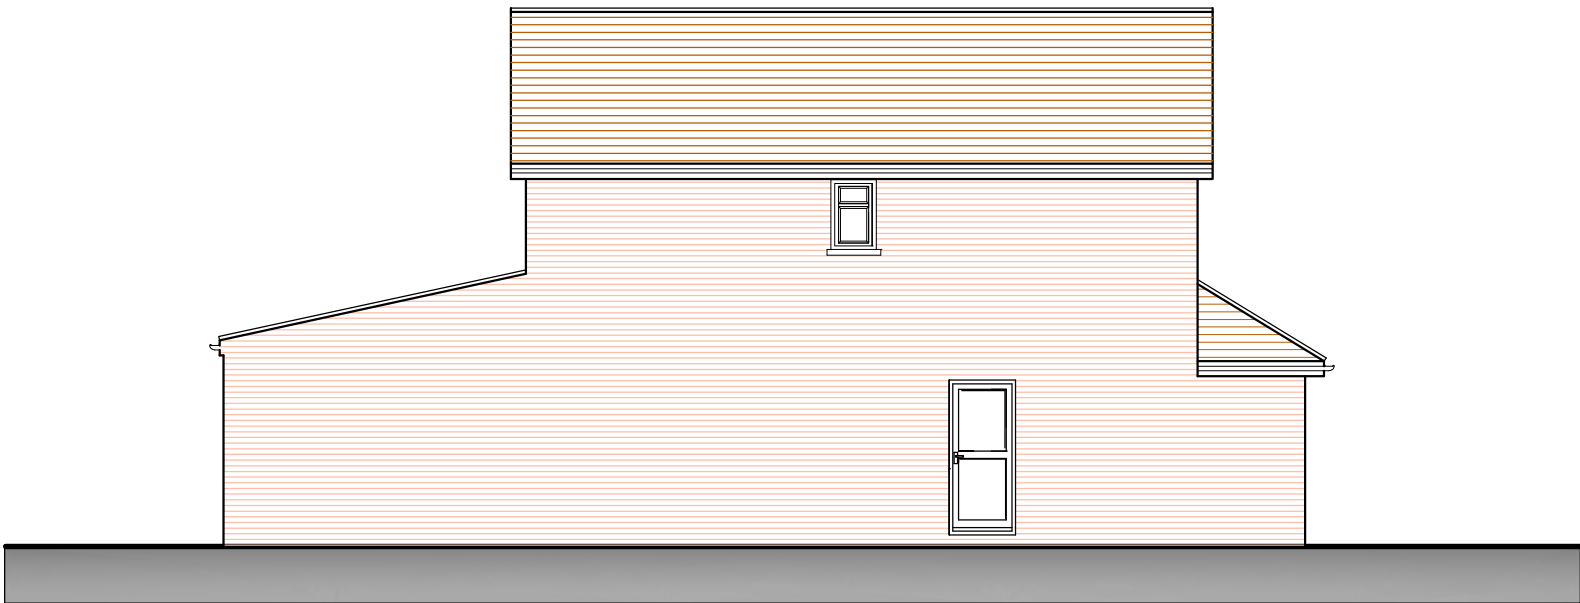

EAST ELEVATION

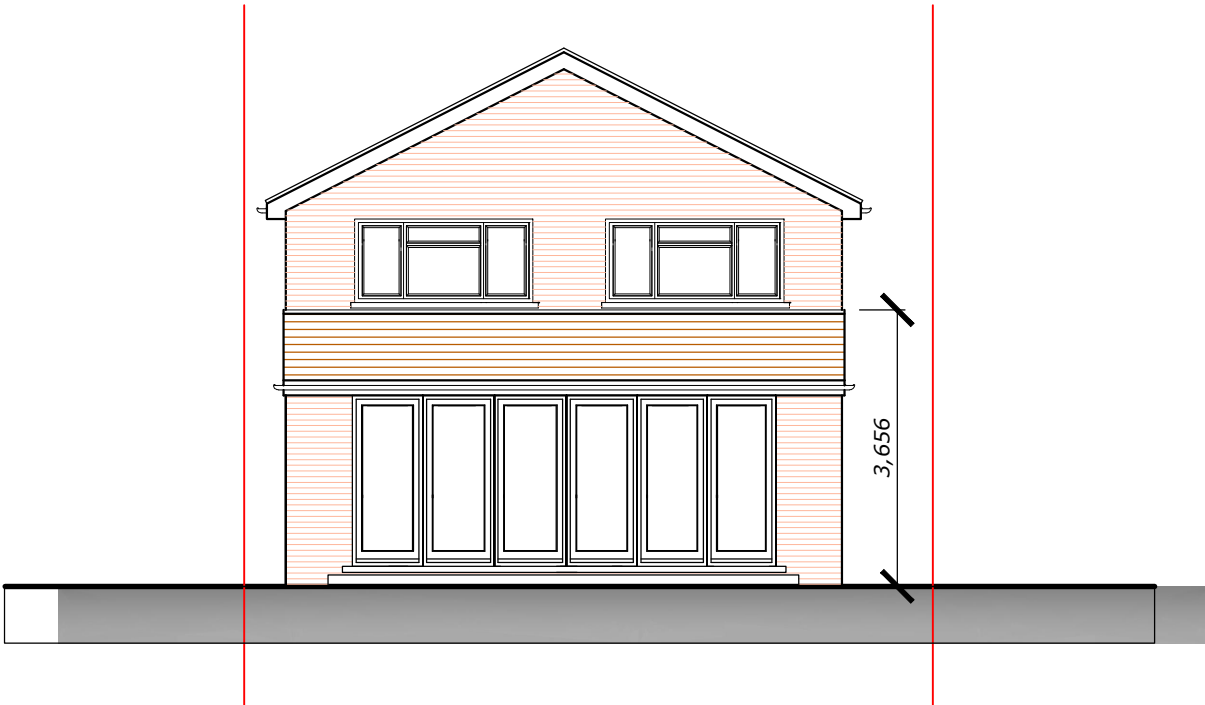

SOUTH ELEVATION

PROPOSED ELEVATIONS

10 Hartshill Close, Uxbridge UB10 9LH

Scale Bar
1:100 @ A3
Metres

0 1 2 3 4 5 6 7 8 9 10



THE GILLETT MACLEOD PARTNERSHIP
Chartered Architects & Town Planning Consultants
1 High Road Old Eastcote Pinner Middlesex HA5 2EW tel. 0208 868 1333

Drg. No. 22/3502/37^A
Scale 1:100@A3
Date 01/04/22
Drawn by SB

REVISION	
A	
(C)	drawer