




AMENDMENT		
A	Window added	19 Dec 23
B	Front elevation revised	21 Dec 23

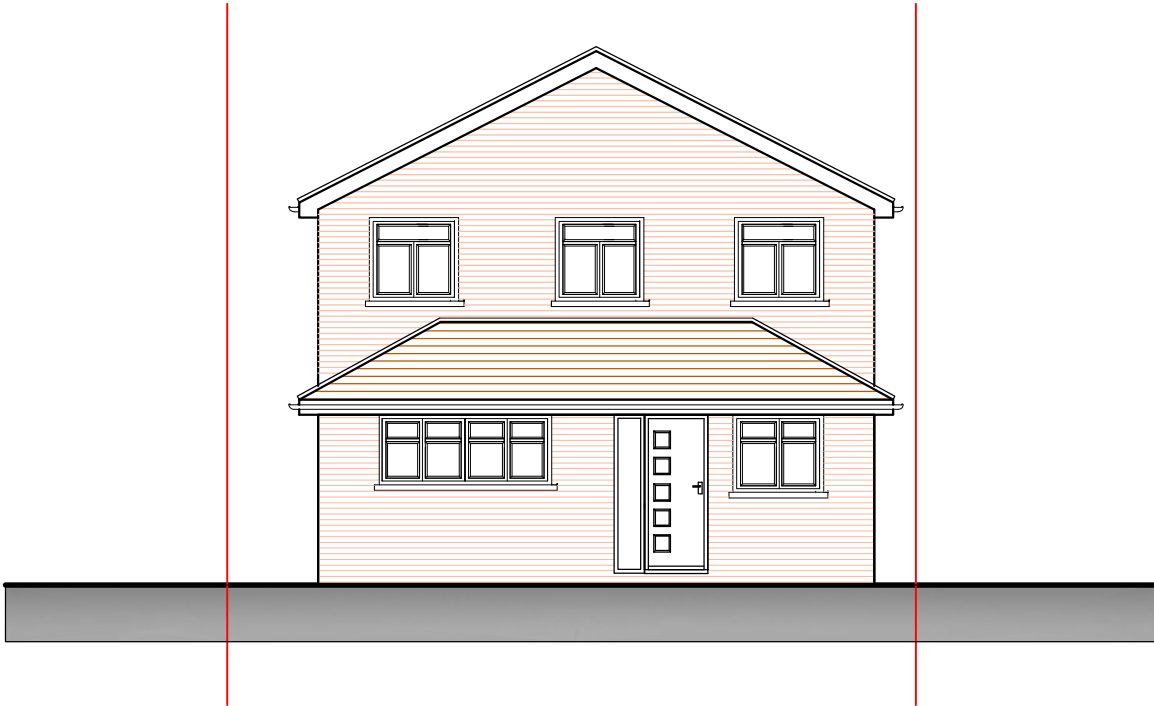


NORTH ELEVATION

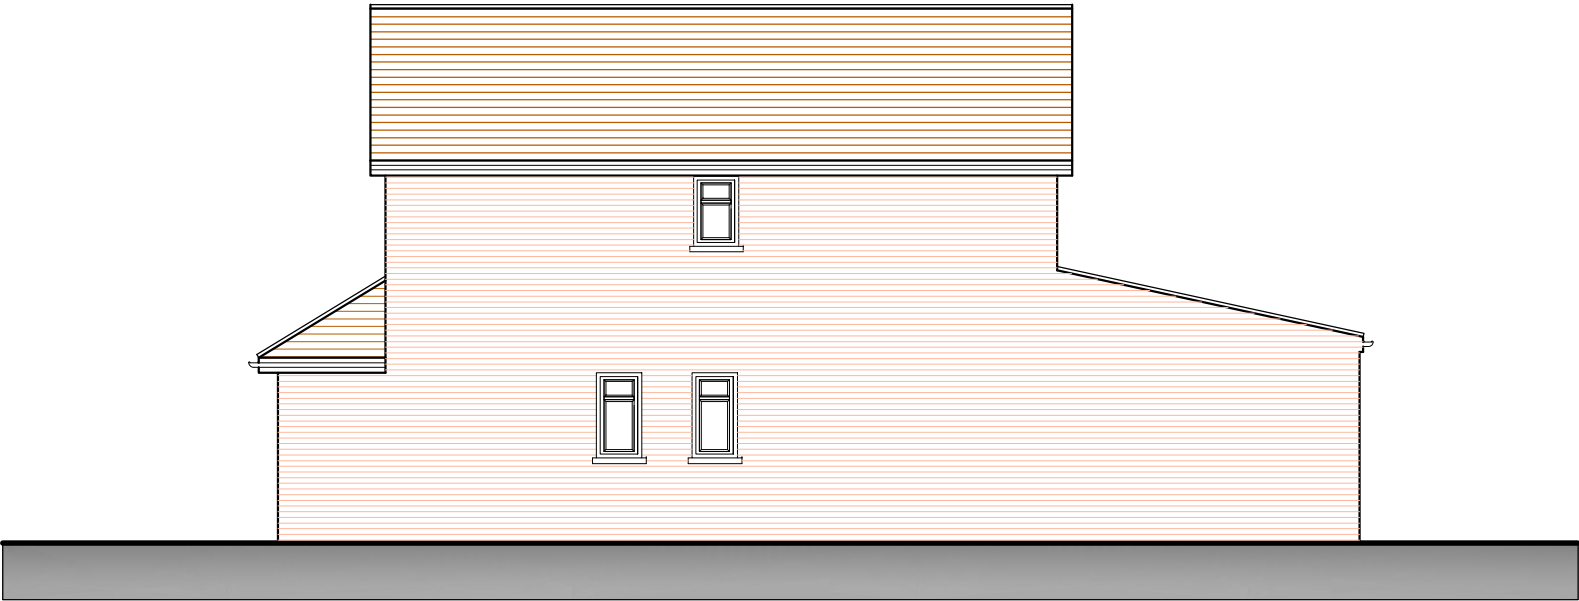

WEST ELEVATION

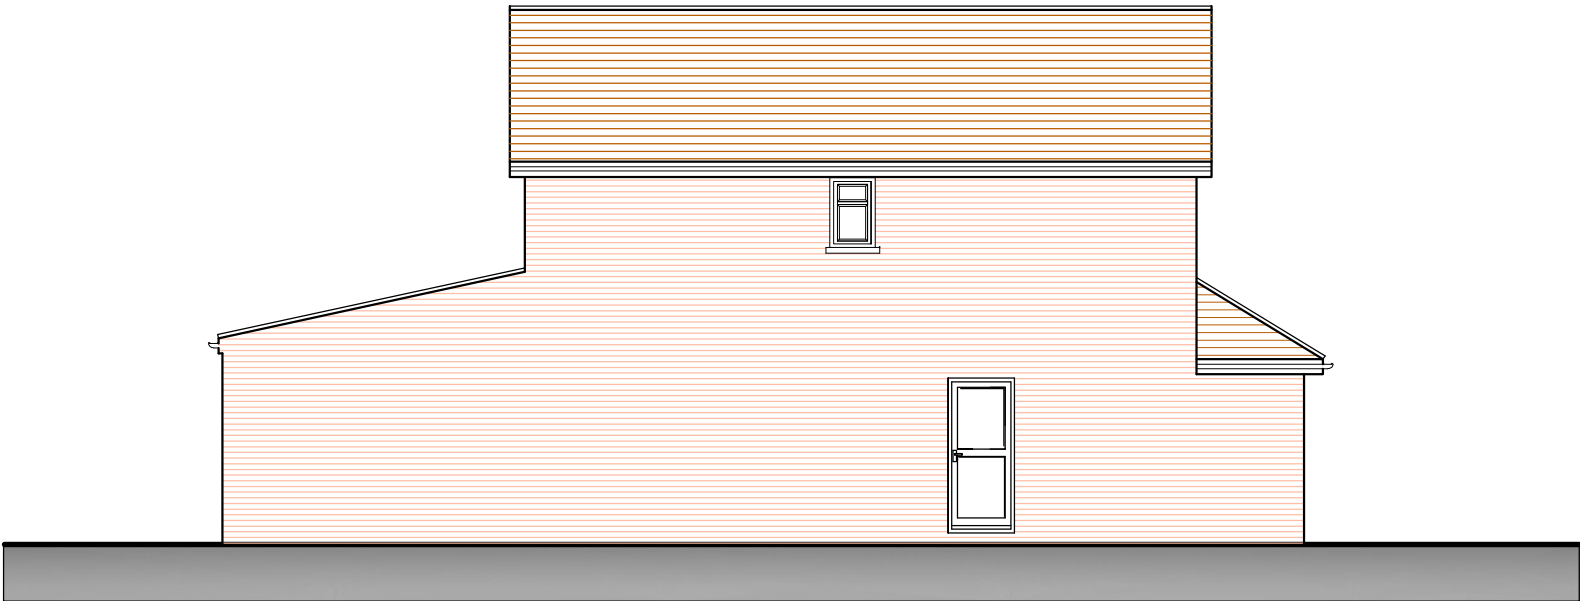


EAST ELEVATION

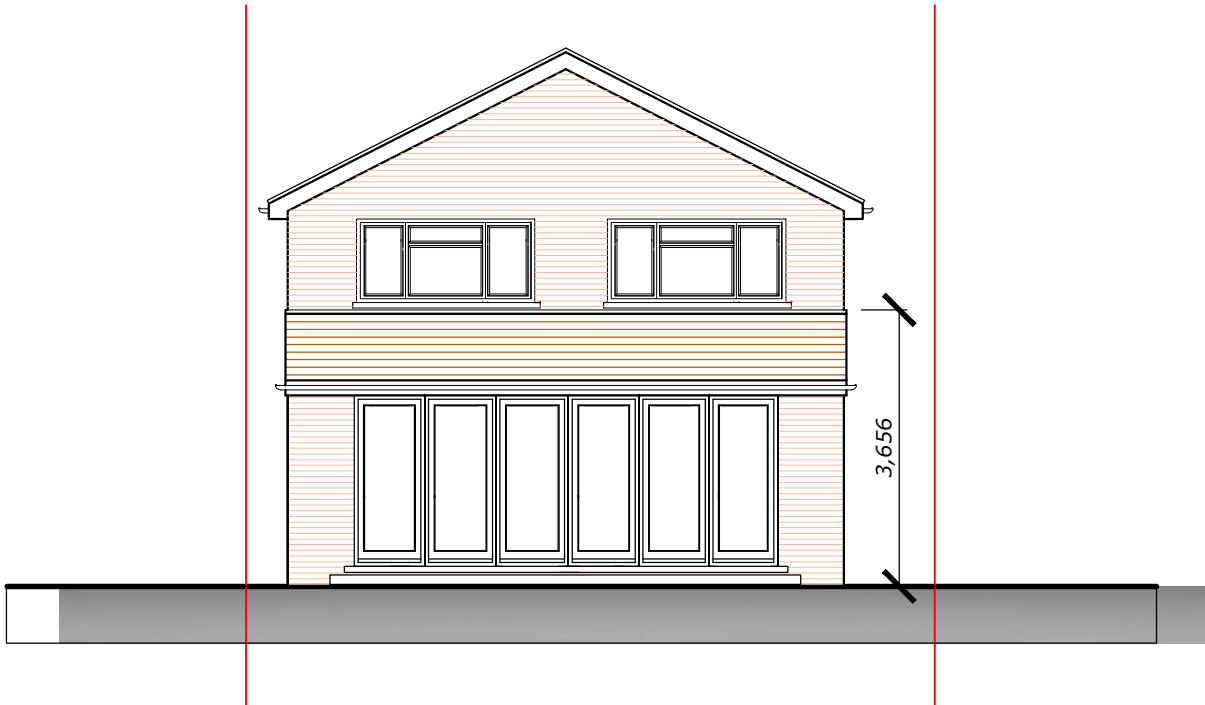

SOUTH ELEVATION

PROPOSED ELEVATIONS

10 Hartshill Close, Uxbridge UB10 9LH

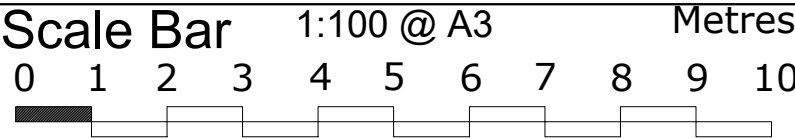

THE GILLETT MACLEOD PARTNERSHIP
Chartered Architects & Town Planning Consultants
1 High Road Old Eastcote Pinner Middlesex HA5 2EW tel. 0208 868 1333

Drg. No. 22/3502/37^B
Scale 1:100@A3
Date 01/04/22
Drawn by SB

REVISION	
B	
(C)	drawn