




AMENDMENT		
A	Window added	19 Dec 23

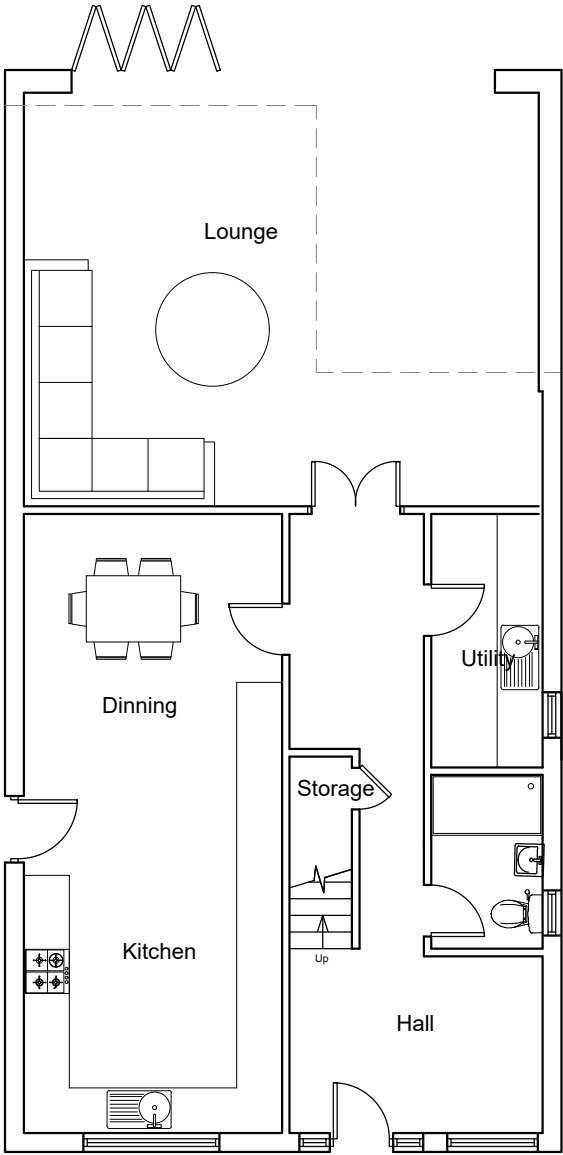

GROUND FLOOR

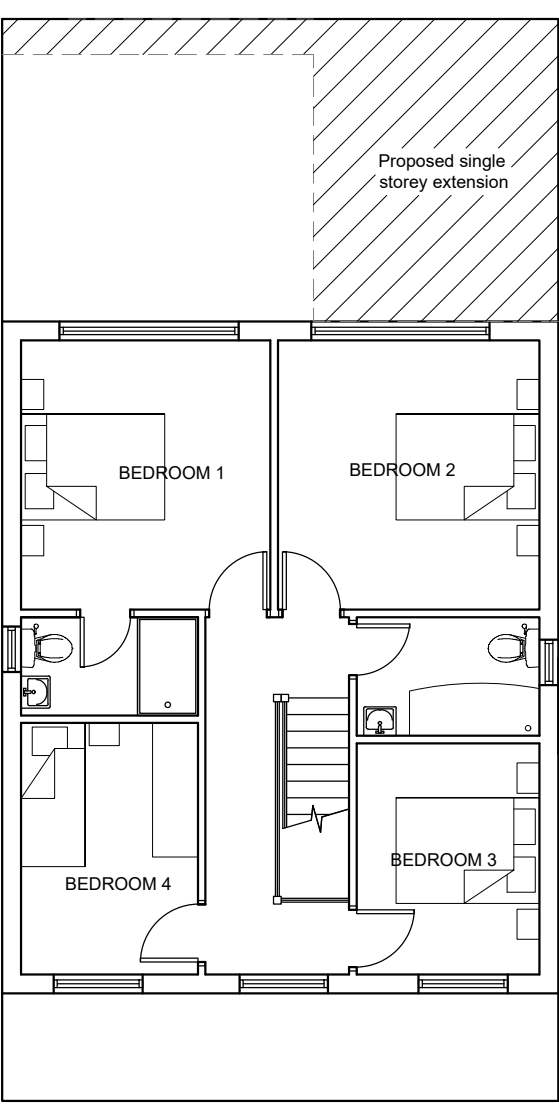


FIRST FLOOR

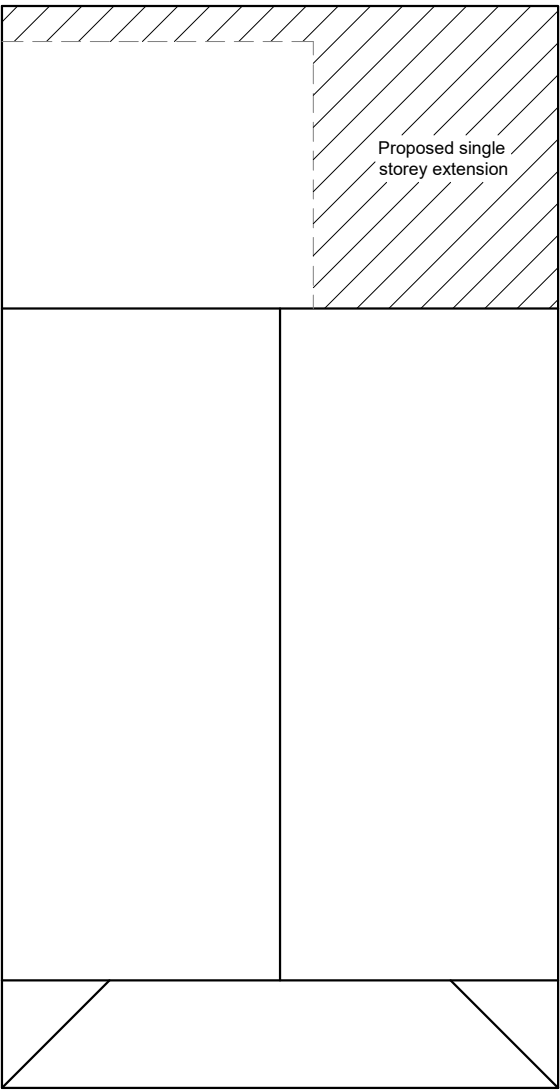

ROOF PLAN

PROPOSED FLOOR PLANS

10 Hartshill Close, Uxbridge UB10 9LH

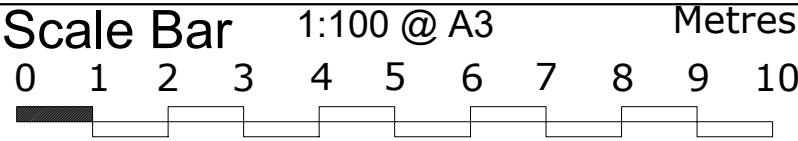

THE GILLETT MACLEOD PARTNERSHIP
Chartered Architects & Town Planning Consultants
1 High Road Old Eastcote Pinner Middlesex HA5 2EW tel. 0208 868 1333

Drg. No. 22/3502/36^A
Scale 1:100@A3
Date 07/12/22
Drawn by KH

REVISION	
A	
(C)	drawer