


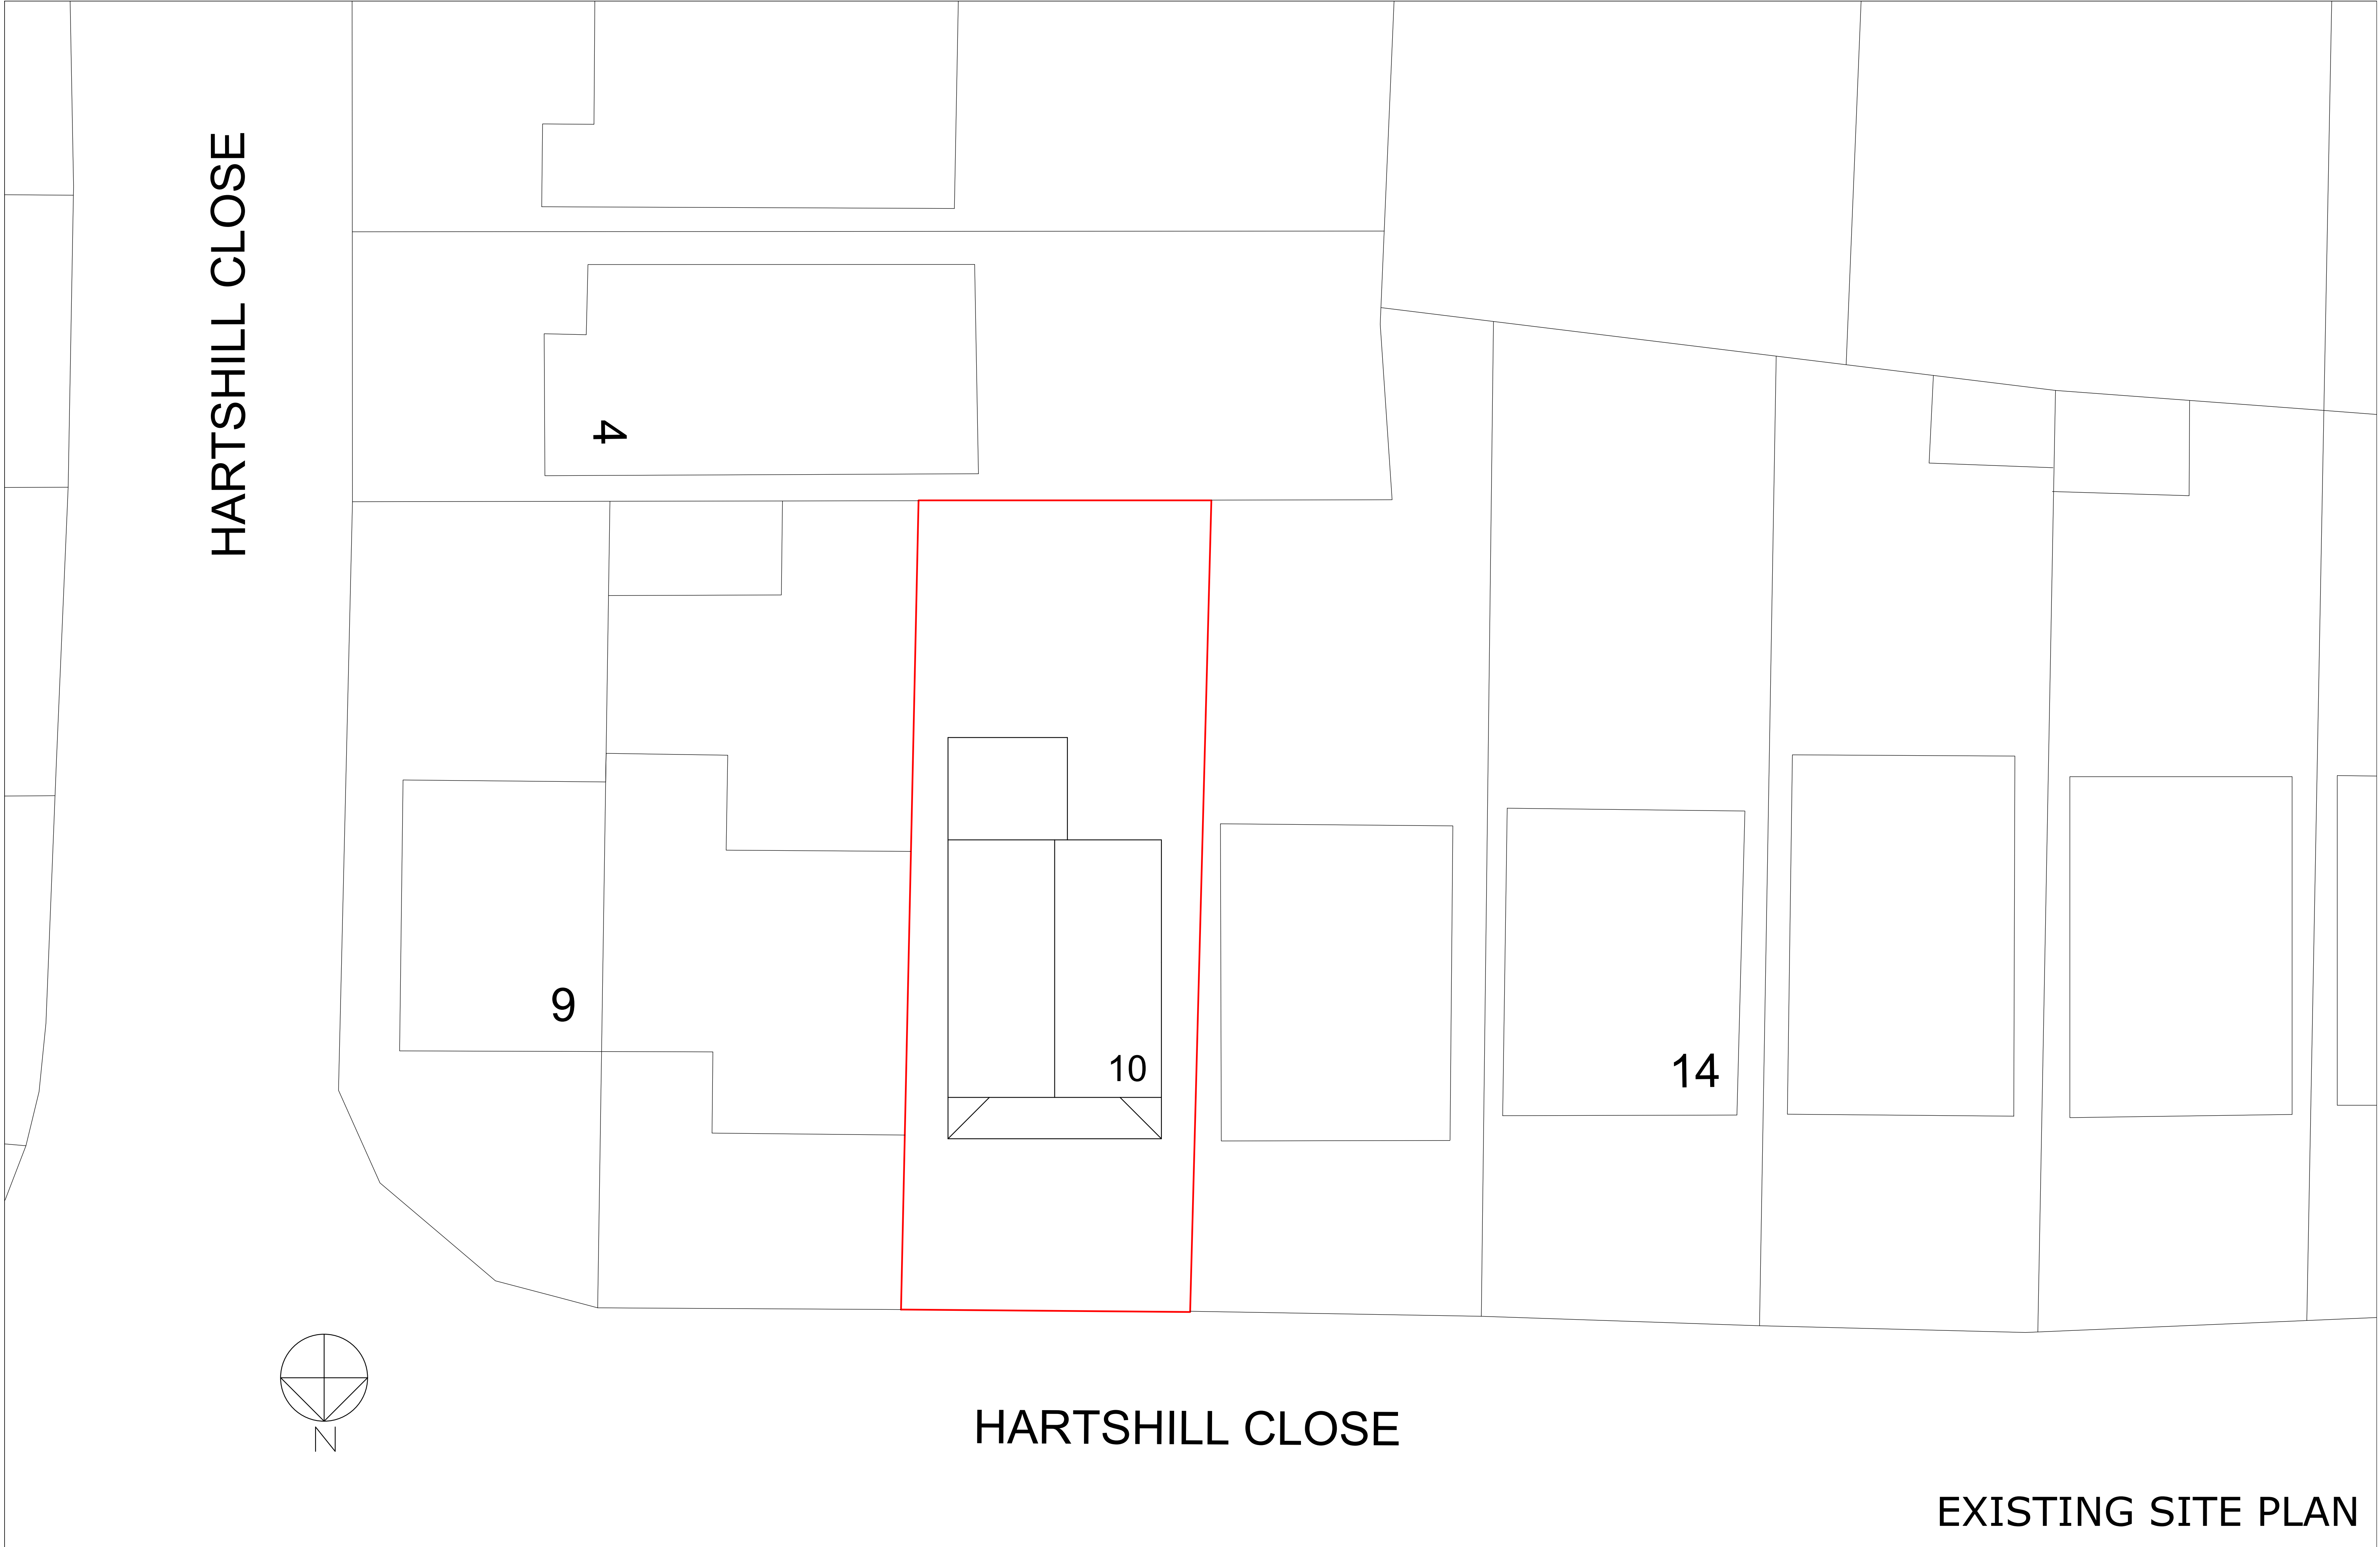

EXISTING SITE PLAN

10 Hartshill Close, Uxbridge UB10 9LH

Scale Bar

0 1 2 3 4 5 6 7 8 9 10 Metres

1:100 @ A1



THE GILLETT MACLEOD PARTNERSHIP
Chartered Architects & Town Planning Consultants
1 High Road Old Eastcote Pinner Middlesex HA5 2EW tel. 0208 868 1333

Drg. No. 22/3502/200
Scale 1:100
Date 07/12/22
Drawn by KH

REVISION	
(C)	drawer