




NORTH ELEVATION

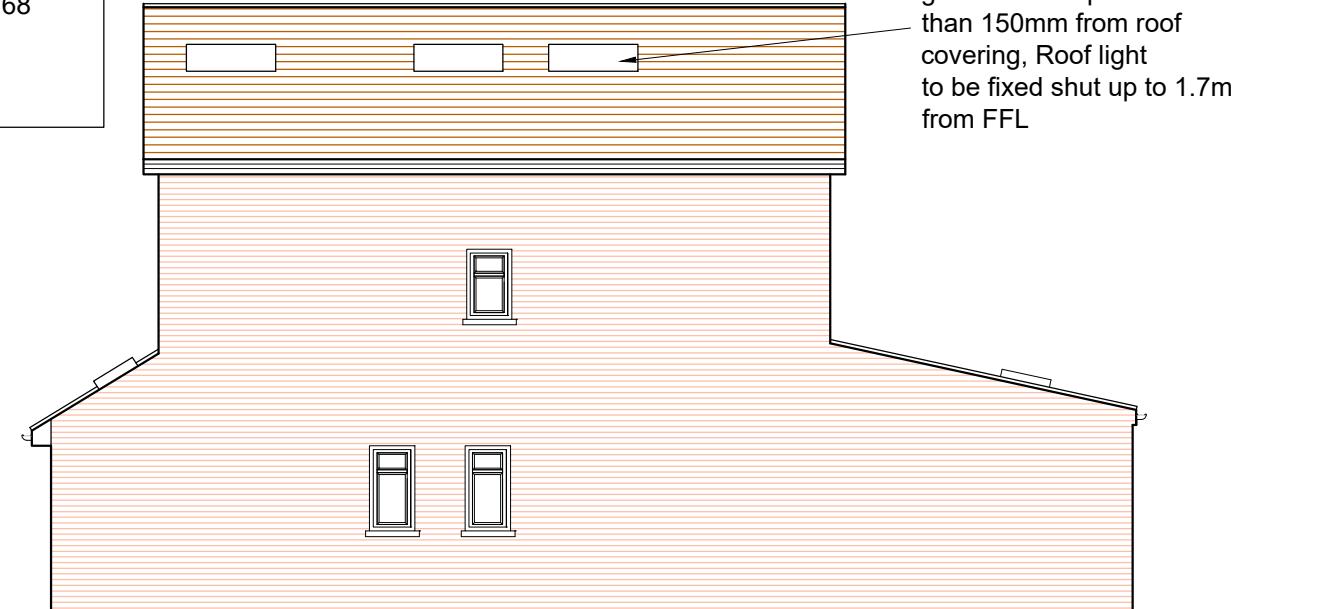

WEST ELEVATION

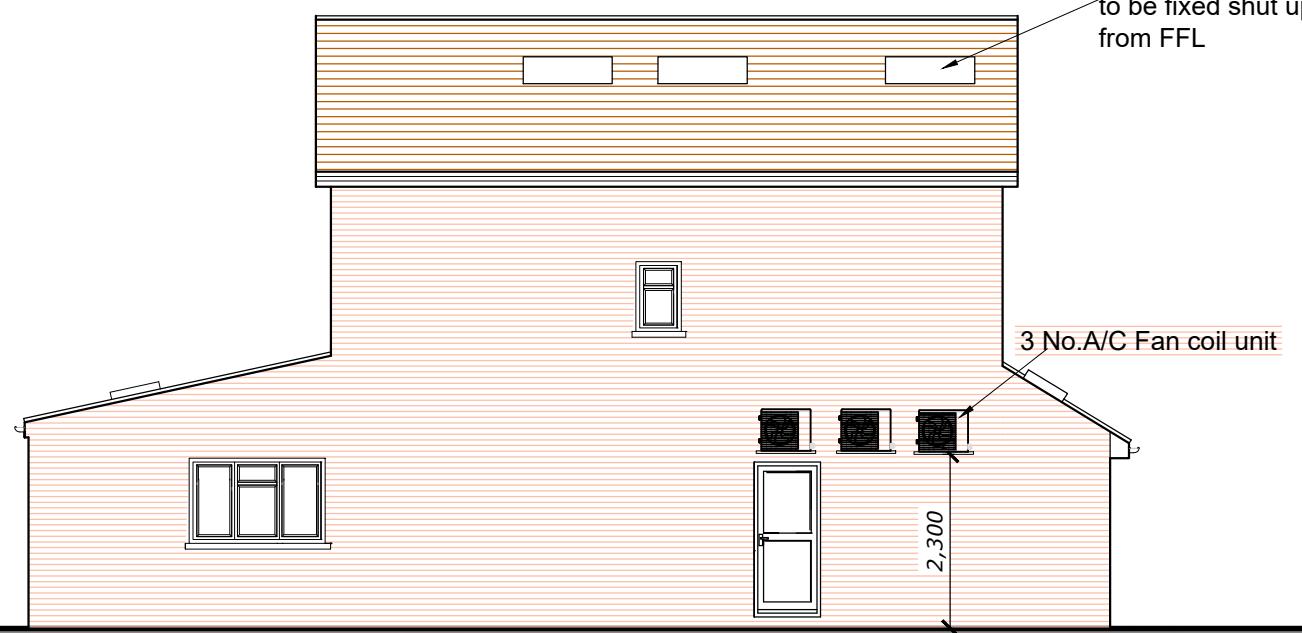


EAST ELEVATION

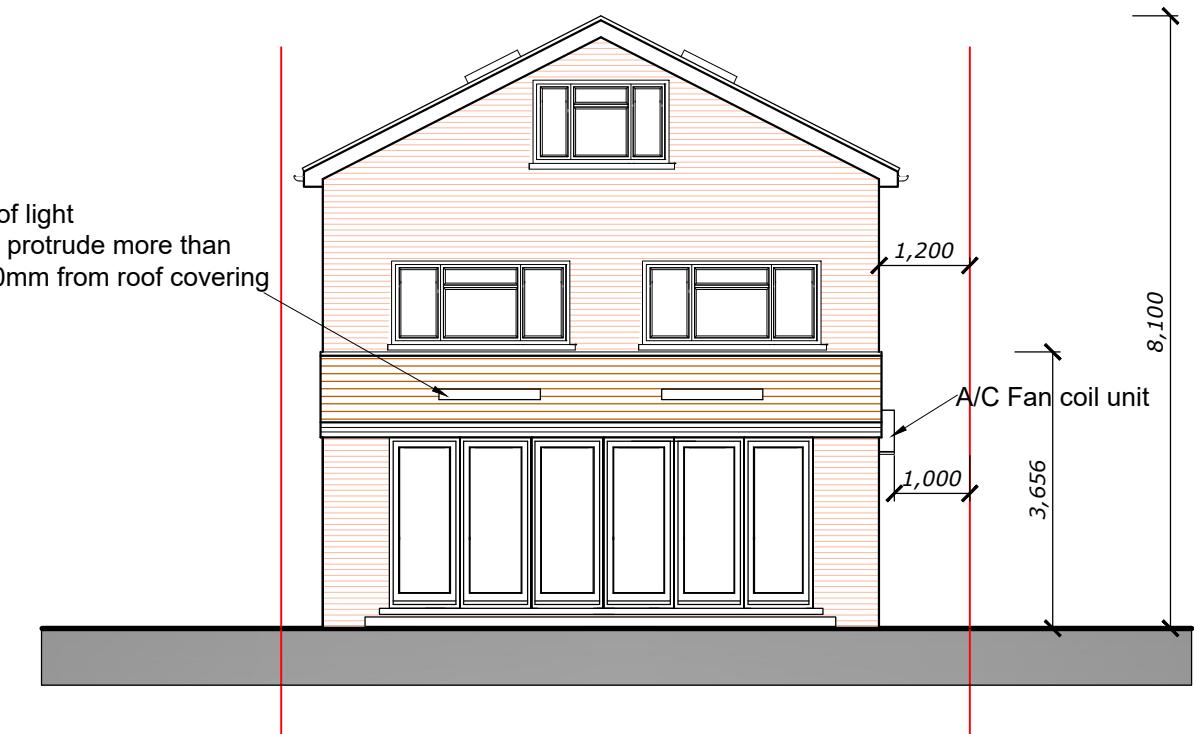

SOUTH ELEVATION

PROPOSED ELEVATIONS

10 Hartshill Close, Uxbridge UB10 9LH

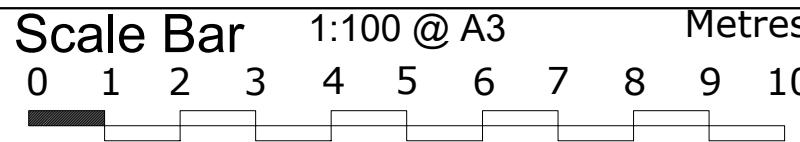

THE GILLETT MACLEOD PARTNERSHIP
Chartered Architects & Town Planning Consultants
1 High Road Old Eastcote Pinner Middlesex HA5 2EW tel. 0208 868 1333

Drg. No. 22/3502/216
Scale 1:100 @ A3
Date 17/06/24
Drawn by AK
REVISION
C
drawer