




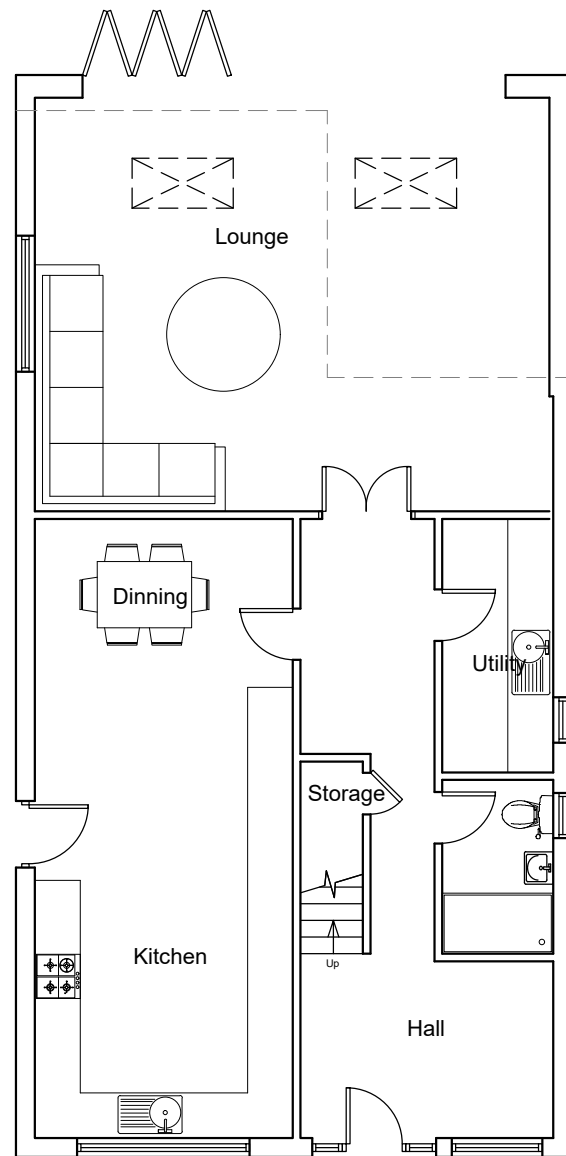


GROUND FLOOR

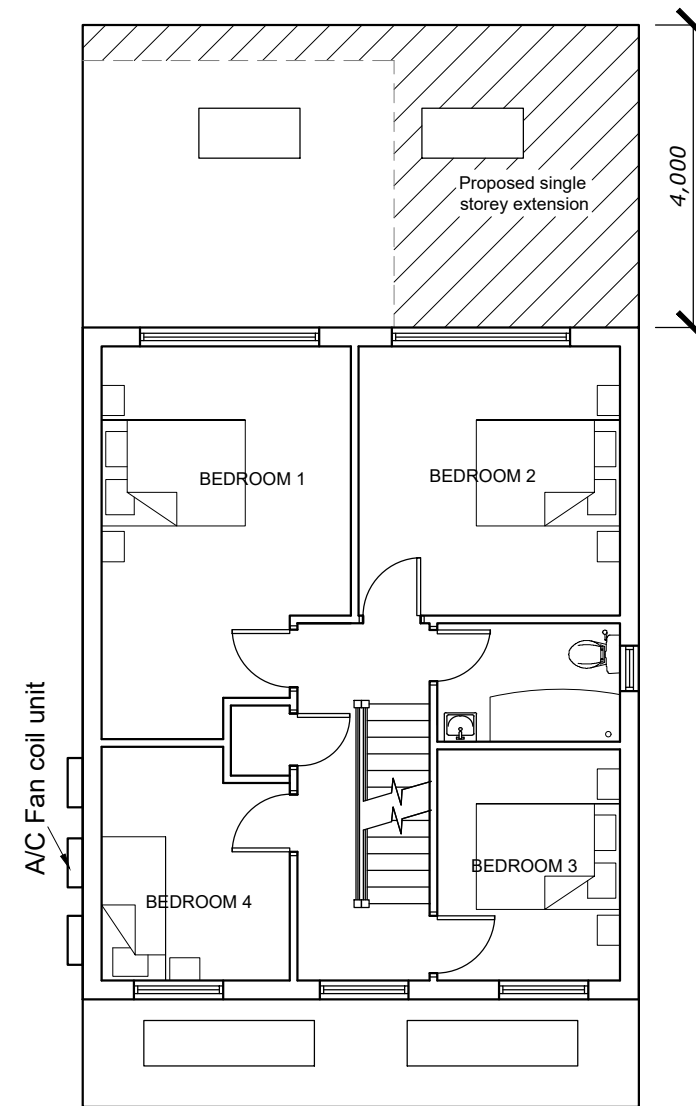

FIRST FLOOR

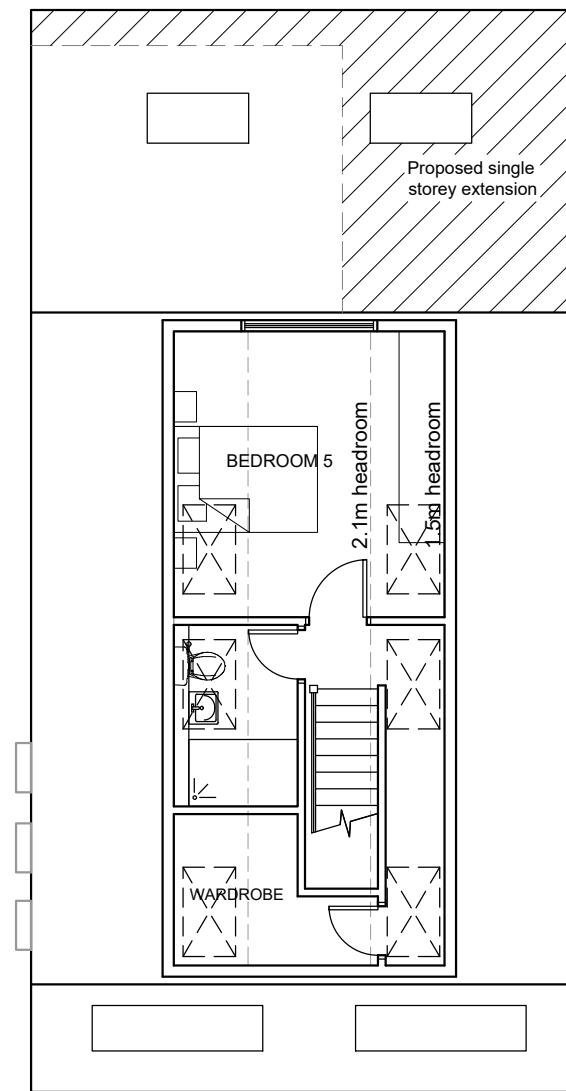


LOFT PLAN

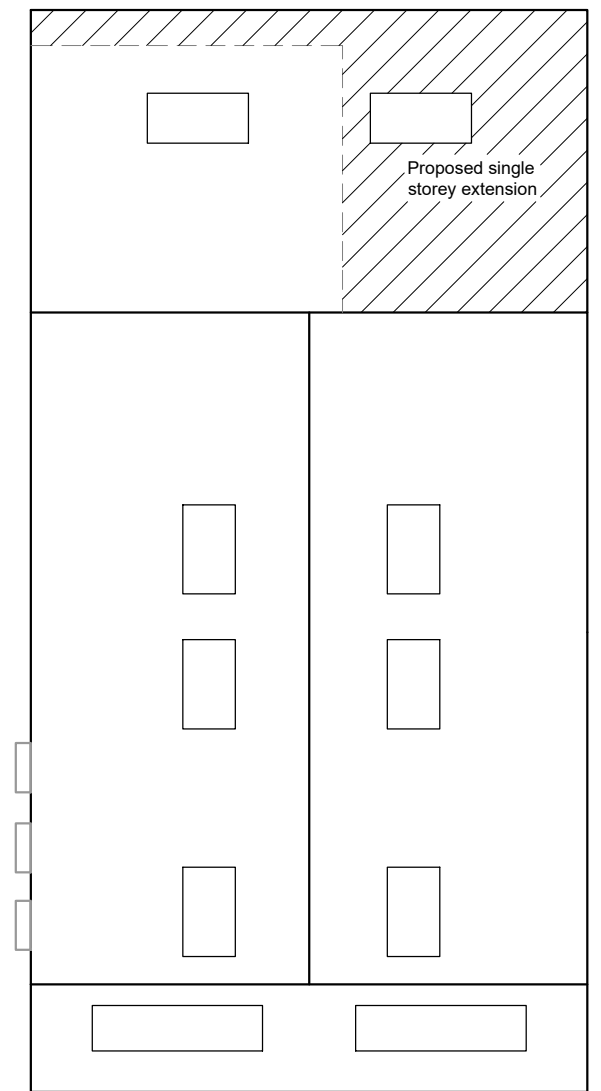

ROOF PLAN

PROPOSED FLOOR PLANS

10 Hartshill Close, Uxbridge UB10 9LH

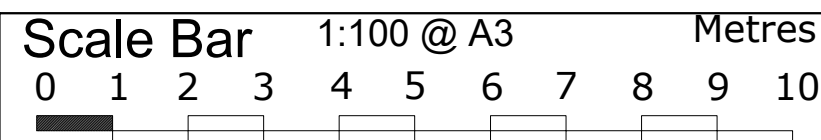

THE GILLETT MACLEOD PARTNERSHIP  
Chartered Architects & Town Planning Consultants  
1 High Road Old Eastcote Pinner Middlesex HA5 2EW tel. 0208 868 1333

Drg. No. 22/3502/215  
Scale 1:100@A3  
Date 07/12/22  
Drawn by KH

| REVISION |       |
|----------|-------|
| (C)      | drawn |