




10 Hartshill Close, Uxbridge UB10 9LH

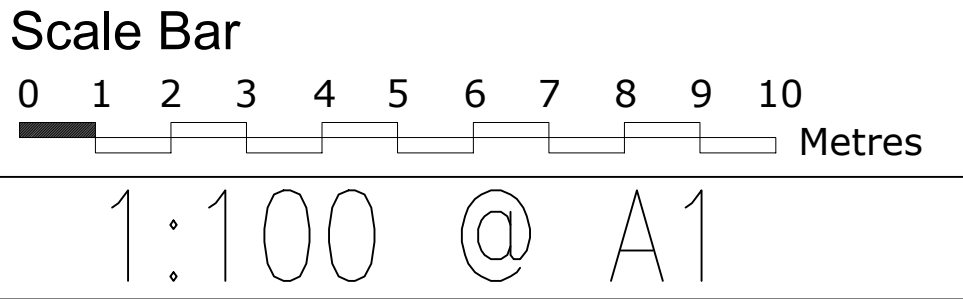

THE GILLETT MACLEOD PARTNERSHIP
Chartered Architects & Town Planning Consultants
1 High Road Old Eastcote Pinner Middlesex HA5 2EW tel. 0208 868 1333

PROPOSED SITE PLAN

Drg. No. 22/3502/211
Scale 1:100
Date 07/12/22
Drawn by KH

REVISION	
(C)	drawer