




Front Elevation, Proposed

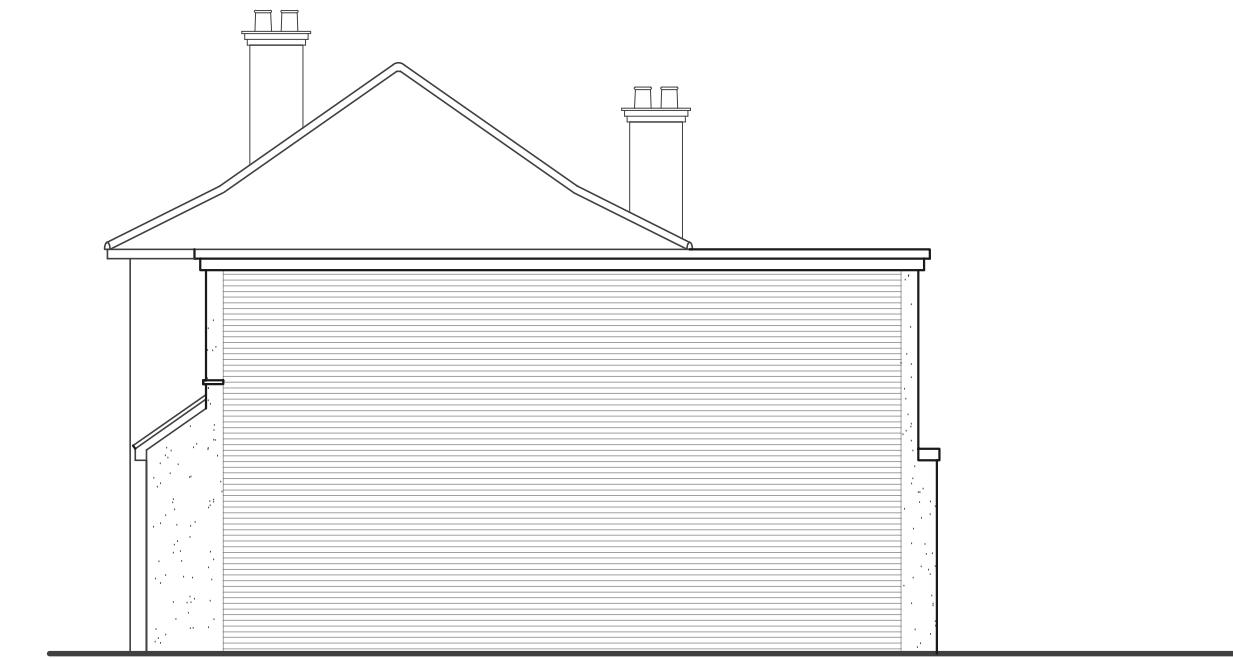


Side Elevation from 88, Proposed



Rear Elevation, Proposed

External Finishes

- All materials used will be of similar to existing
- Juliette balcony, metal painted grey.
- Side adjoining wall finished in fairfaced brickwork to match surrounding area

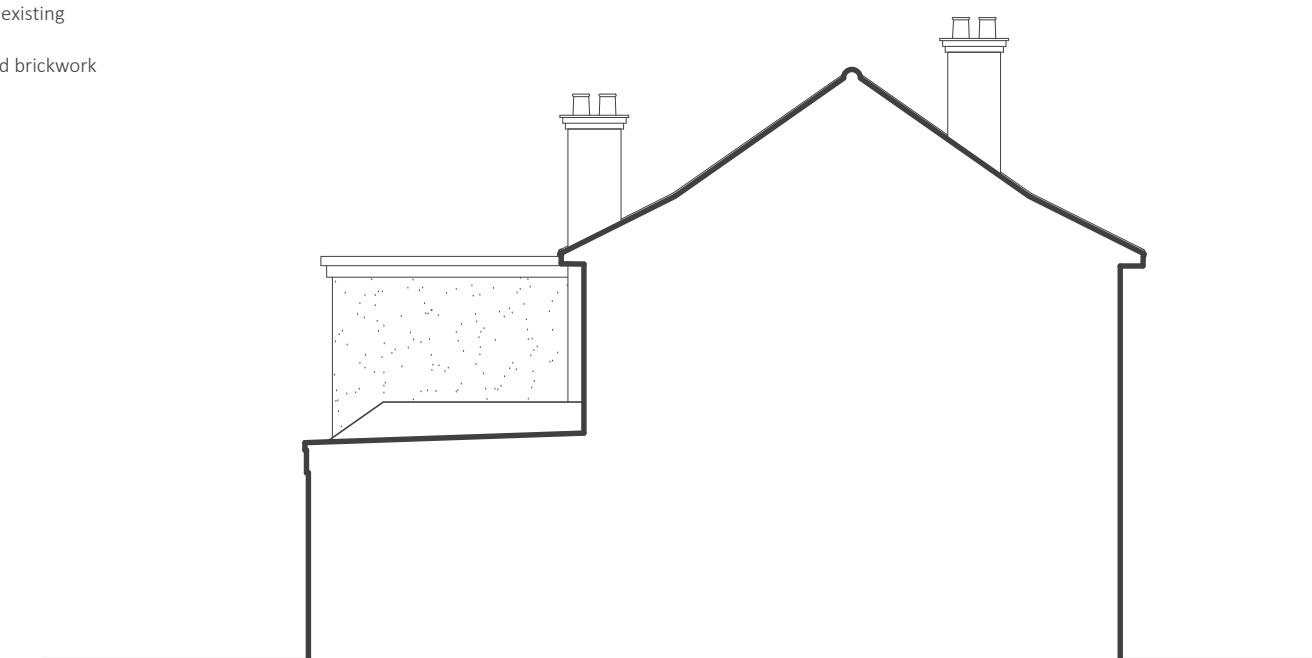

Side Elevation from 92, Proposed

0 1 2 3 4 5m
Scale Bar @ 1:100

date	rev	revision	drawn MA	Project	purpose of issue
-	-	-	checked	90 Raynton Drive Hayes UB4 8BG	
			scale 1:100@A3	Drawing Elevations	
			date Aug 2022	As Proposed	drawing no AA-80143-P02
					rev