


+00-Ground Floor Plan - Existing

1:50

All Dims in millimeters unless otherwise stated.
Do not scale except for planning purposes.
If in doubt - Ask

This drawing is confidential and is the property of Keenan Project Designs Ltd.

© Copyright

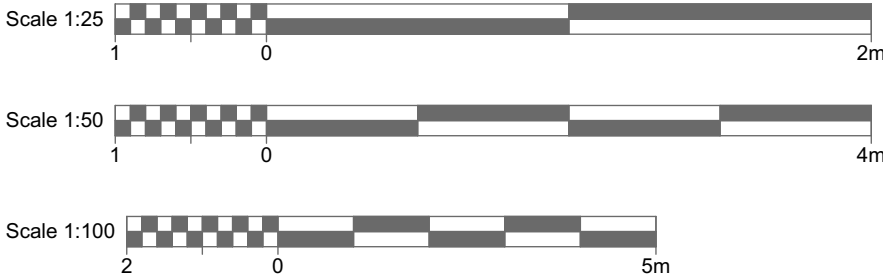

KEENAN
PROJECT
DESIGNS

KEENAN PROJECT DESIGNS

0800 233 5787

INFO@KEENANPROJECTDESIGNS.COM

WWW.KEENANPROJECTDESIGNS.COM

CLIENT:
Yasar Nawaz

ADDRESS:
490 Bath Rd, Longford, West Drayton UB7 0ED,
UK

DATE:
08/09/2022


DRAWING SHEET SIZE:
A1

DRAWN BY:
Val Pelovski

DRAWING NUMBER:
1655 C - 01

PROJECT LEAD:
Philip Corban

REVISION: C
13/10/2022
Val Pelovski

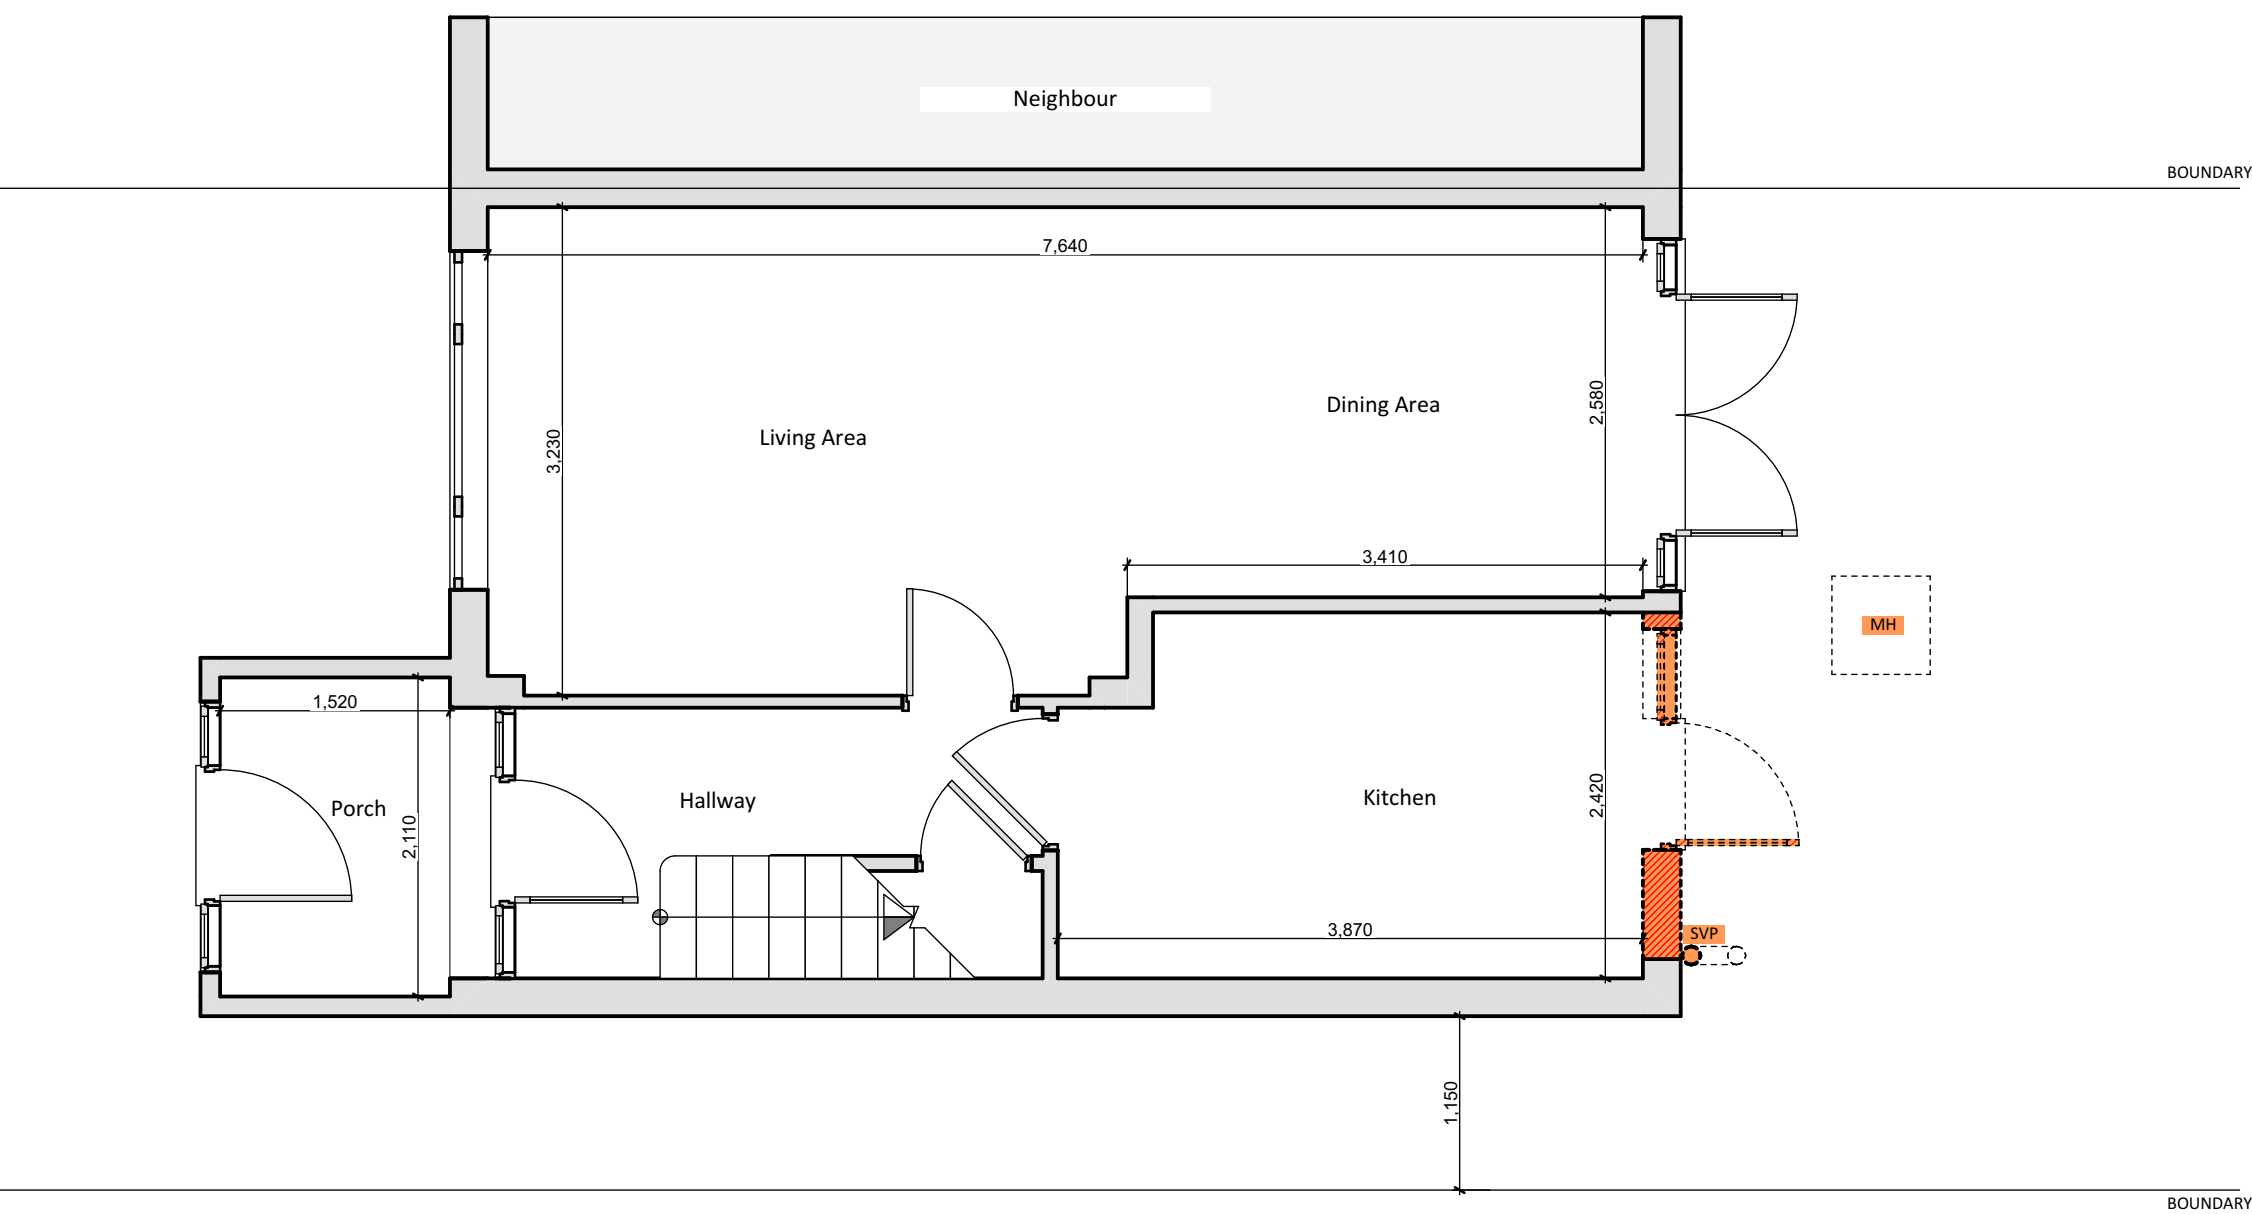


+00-Ground Floor Plan - Demolished

1:50

All Dims in millimeters unless otherwise stated.
Do not scale except for planning purposes.
If in doubt - Ask

This drawing is confidential and is the property of Keenan Project Designs Ltd.

© Copyright

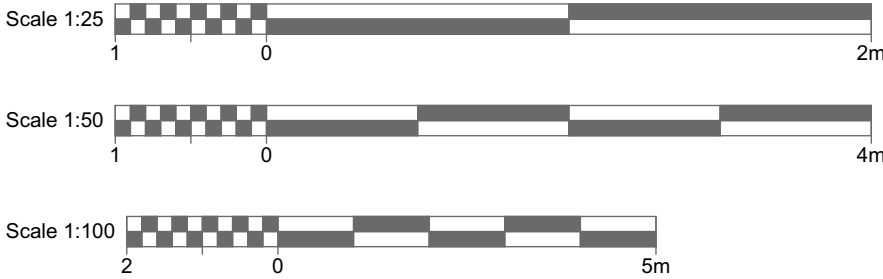

KEENAN
PROJECT
DESIGNS

KEENAN PROJECT DESIGNS

0800 233 5787

INFO@KEENANPROJECTDESIGNS.COM

WWW.KEENANPROJECTDESIGNS.COM

CLIENT:
Yasar Nawaz

ADDRESS:
490 Bath Rd, Longford, West Drayton UB7 0ED,
UK

DATE:
08/09/2022


DRAWING SHEET SIZE:
A1


DRAWN BY:
Val Pelovski

DRAWING NUMBER:
1655 C - 02

PROJECT LEAD:
Philip Corban

REVISION: C
13/10/2022
Val Pelovski

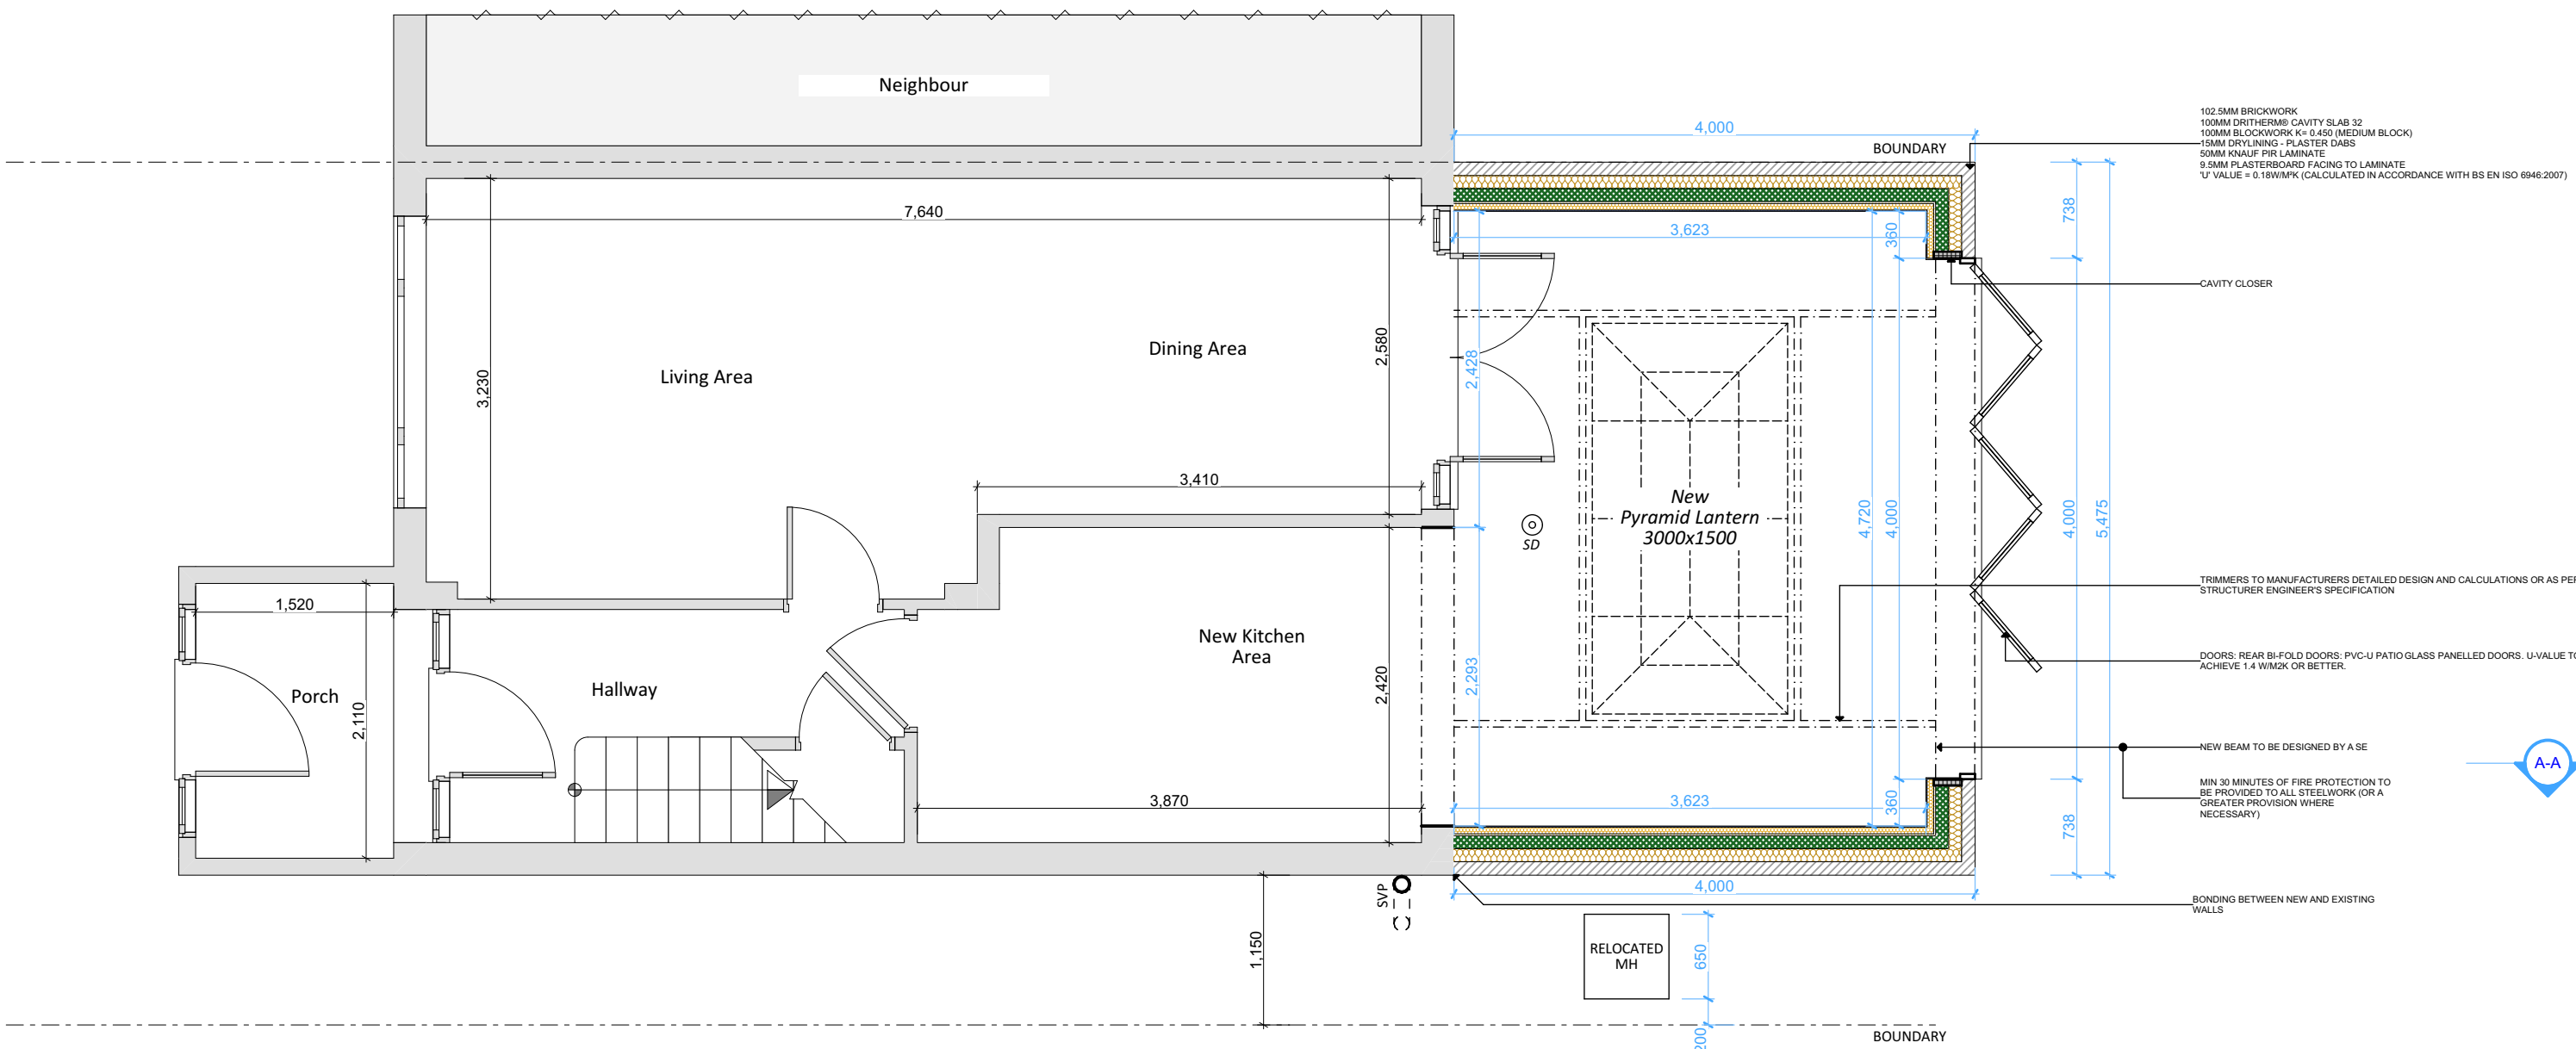

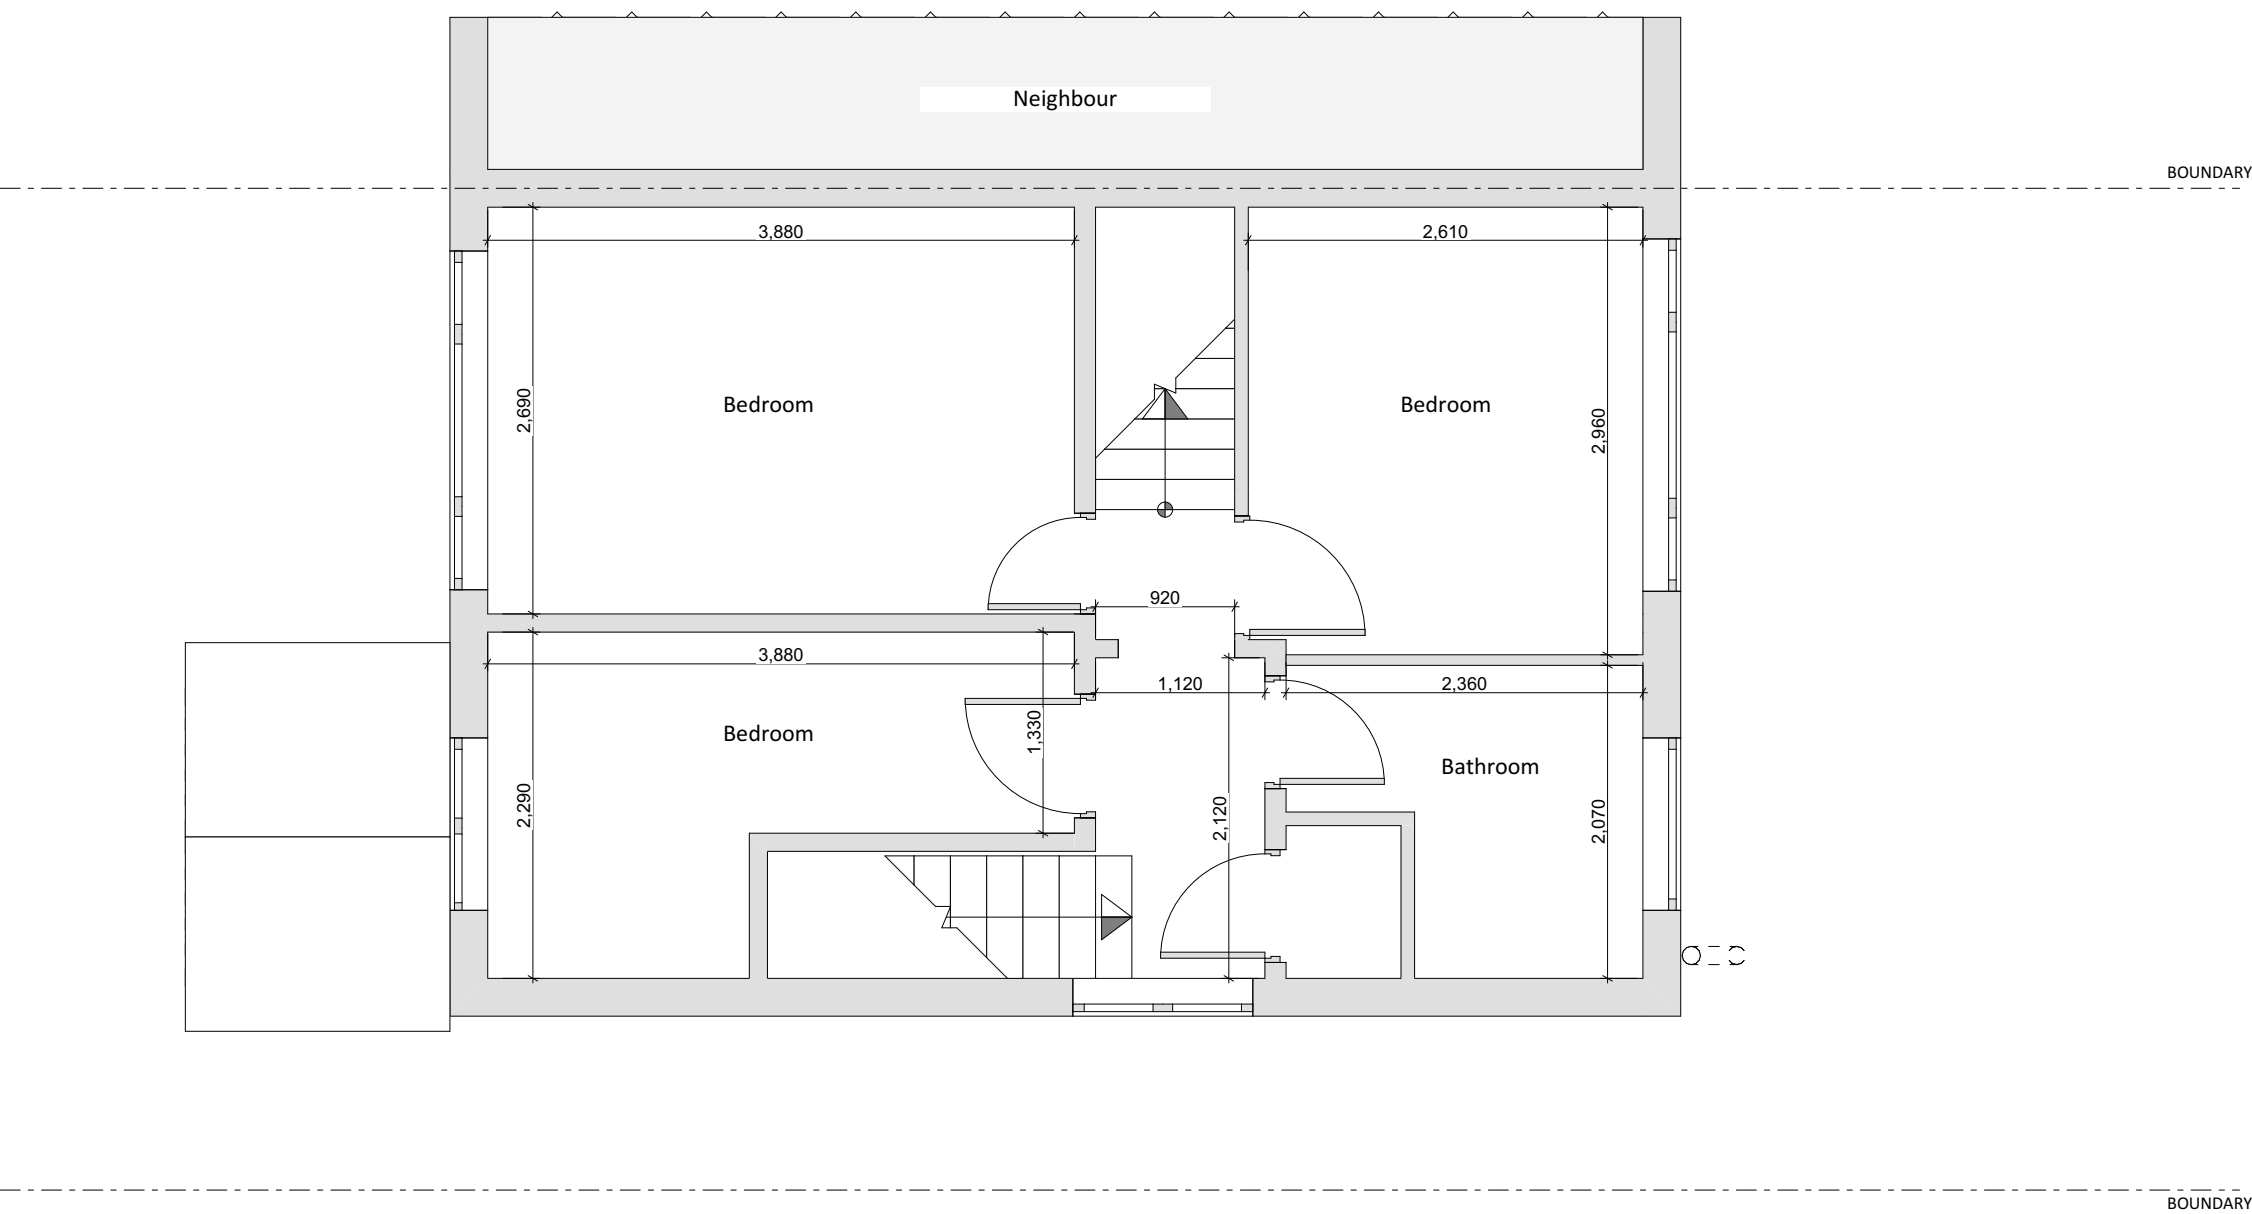


+01-Finished First Floor - Existing

1:50

All Dims in millimeters unless otherwise stated.
Do not scale except for planning purposes.
If in doubt - Ask

This drawing is confidential and is the property of Keenan Project Designs Ltd.

© Copyright

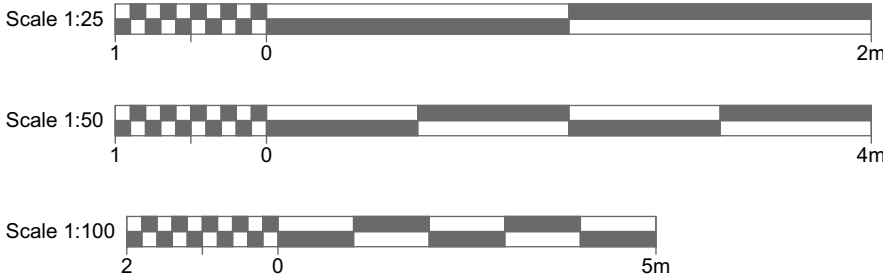

KEENAN
PROJECT
DESIGNS

KEENAN PROJECT DESIGNS

0800 233 5787

INFO@KEENANPROJECTDESIGNS.COM

WWW.KEENANPROJECTDESIGNS.COM

CLIENT:
Yasar Nawaz

ADDRESS:
490 Bath Rd, Longford, West Drayton UB7 0ED,
UK

DATE:
08/09/2022


DRAWING SHEET SIZE:
A1

DRAWN BY:
Val Pelovski

DRAWING NUMBER:
1655 C - 04

PROJECT LEAD:
Philip Corban

REVISION: C
13/10/2022
Val Pelovski

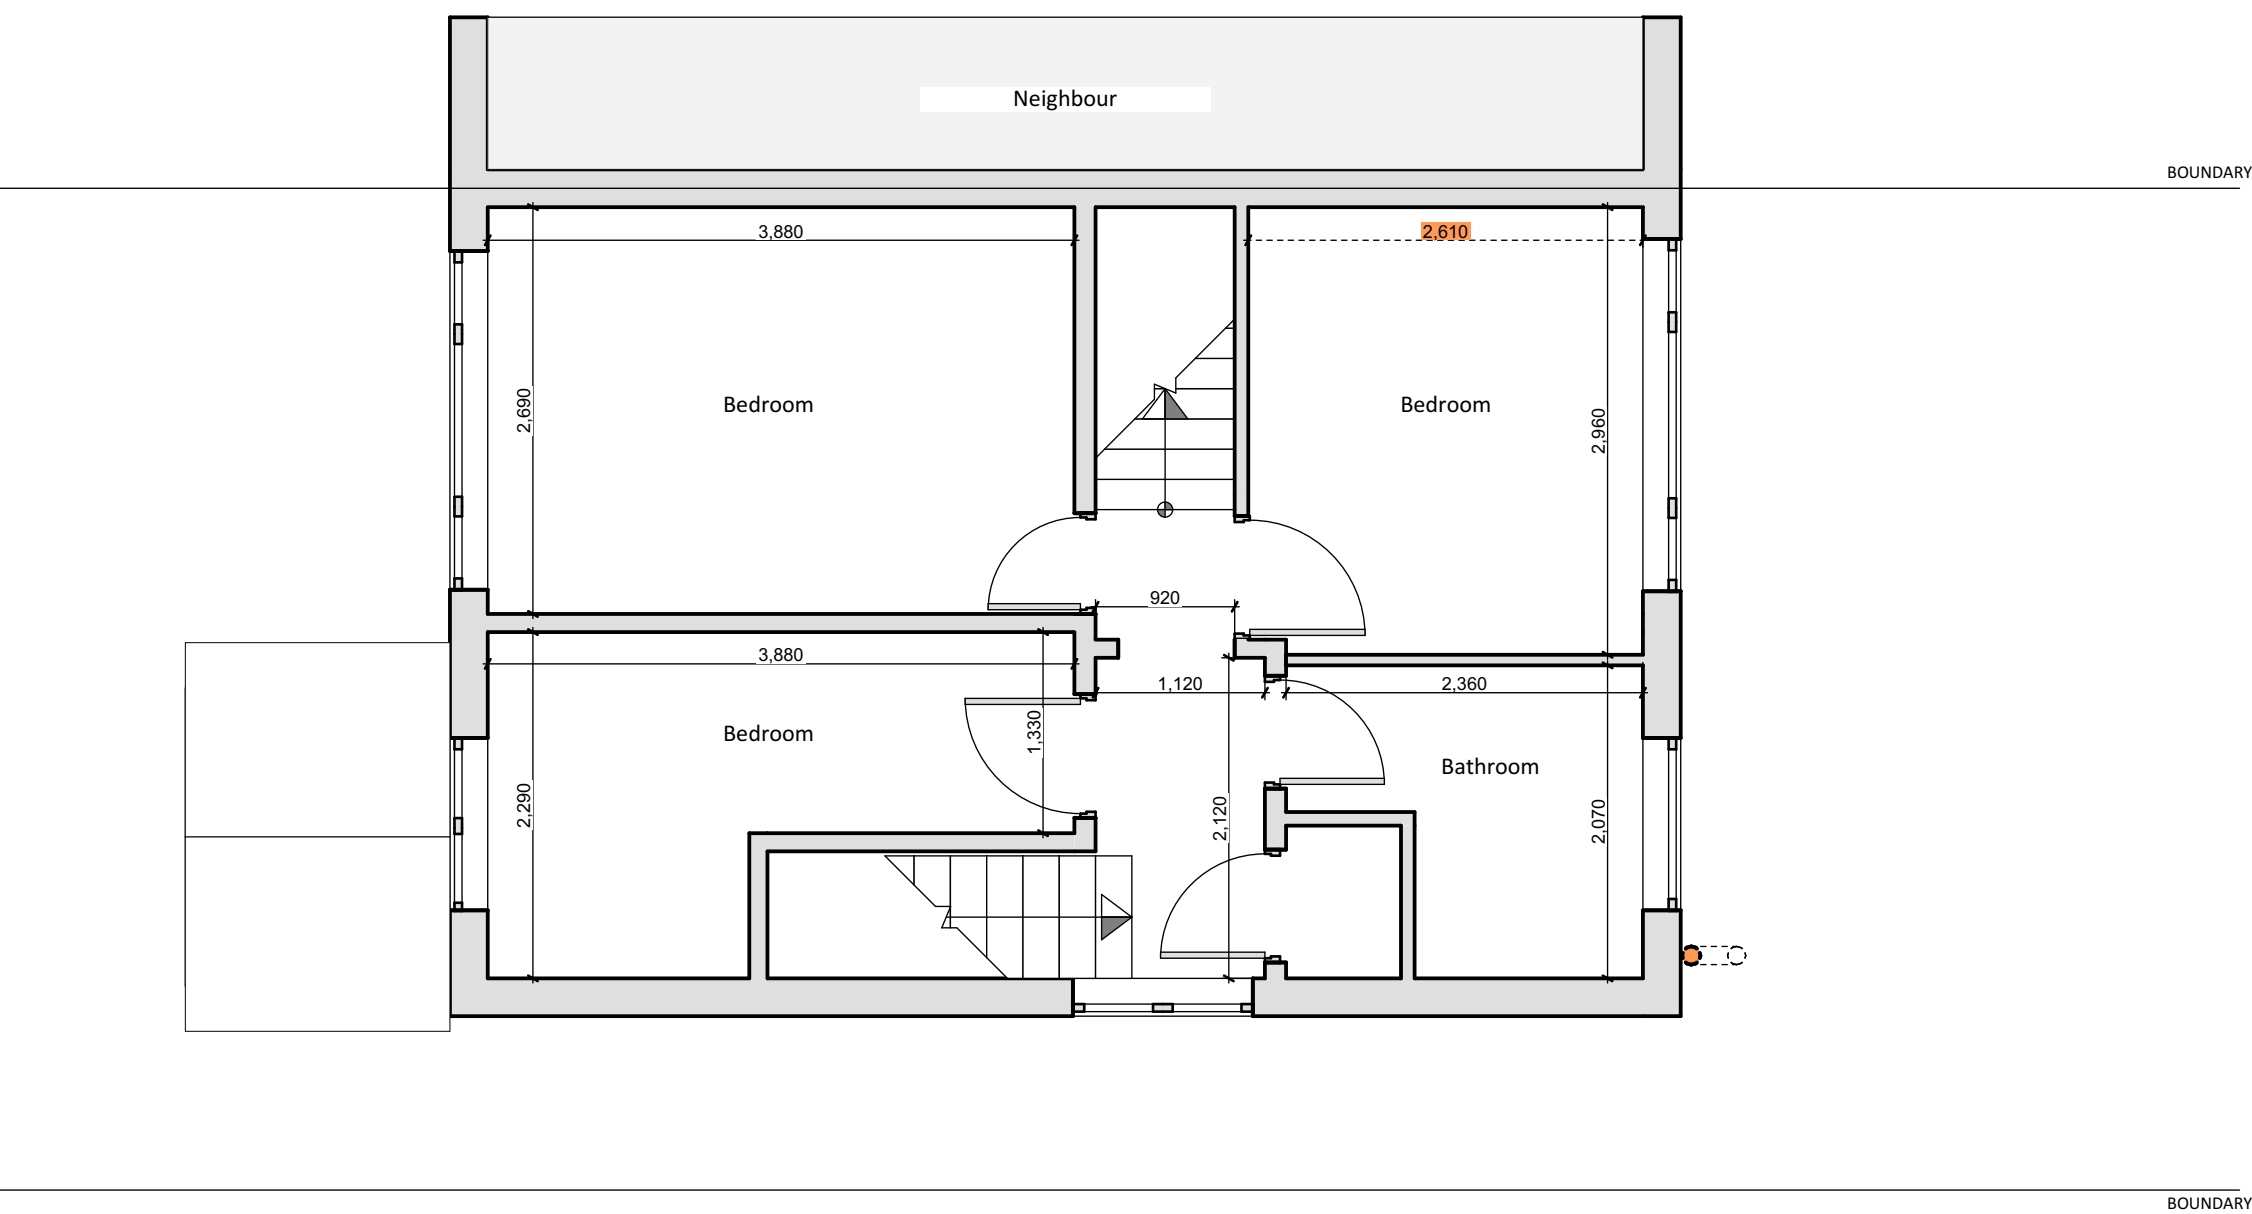


+01-First Floor Plan - Demolished

1:50

All Dims in millimeters unless otherwise stated.
Do not scale except for planning purposes.
If in doubt - Ask

This drawing is confidential and is the property of Keenan Project Designs Ltd.

© Copyright

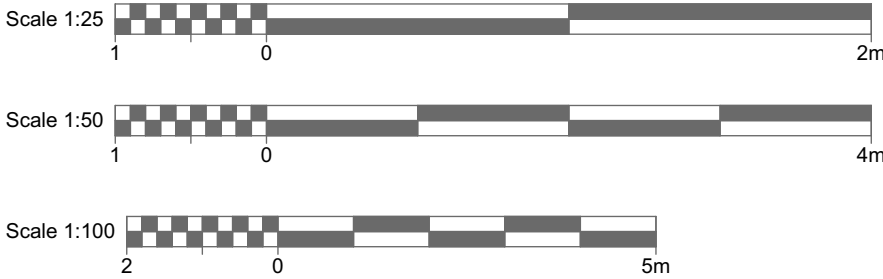

KEENAN
PROJECT
DESIGNS

KEENAN PROJECT DESIGNS

0800 233 5787

INFO@KEENANPROJECTDESIGNS.COM

WWW.KEENANPROJECTDESIGNS.COM

CLIENT:
Yasar Nawaz

ADDRESS:
490 Bath Rd, Longford, West Drayton UB7 0ED,
UK

DATE:
08/09/2022


DRAWING SHEET SIZE:
A1

DRAWN BY:
Val Pelovski

DRAWING NUMBER:
1655 C - 05

PROJECT LEAD:
Philip Corban

REVISION: C
13/10/2022
Val Pelovski

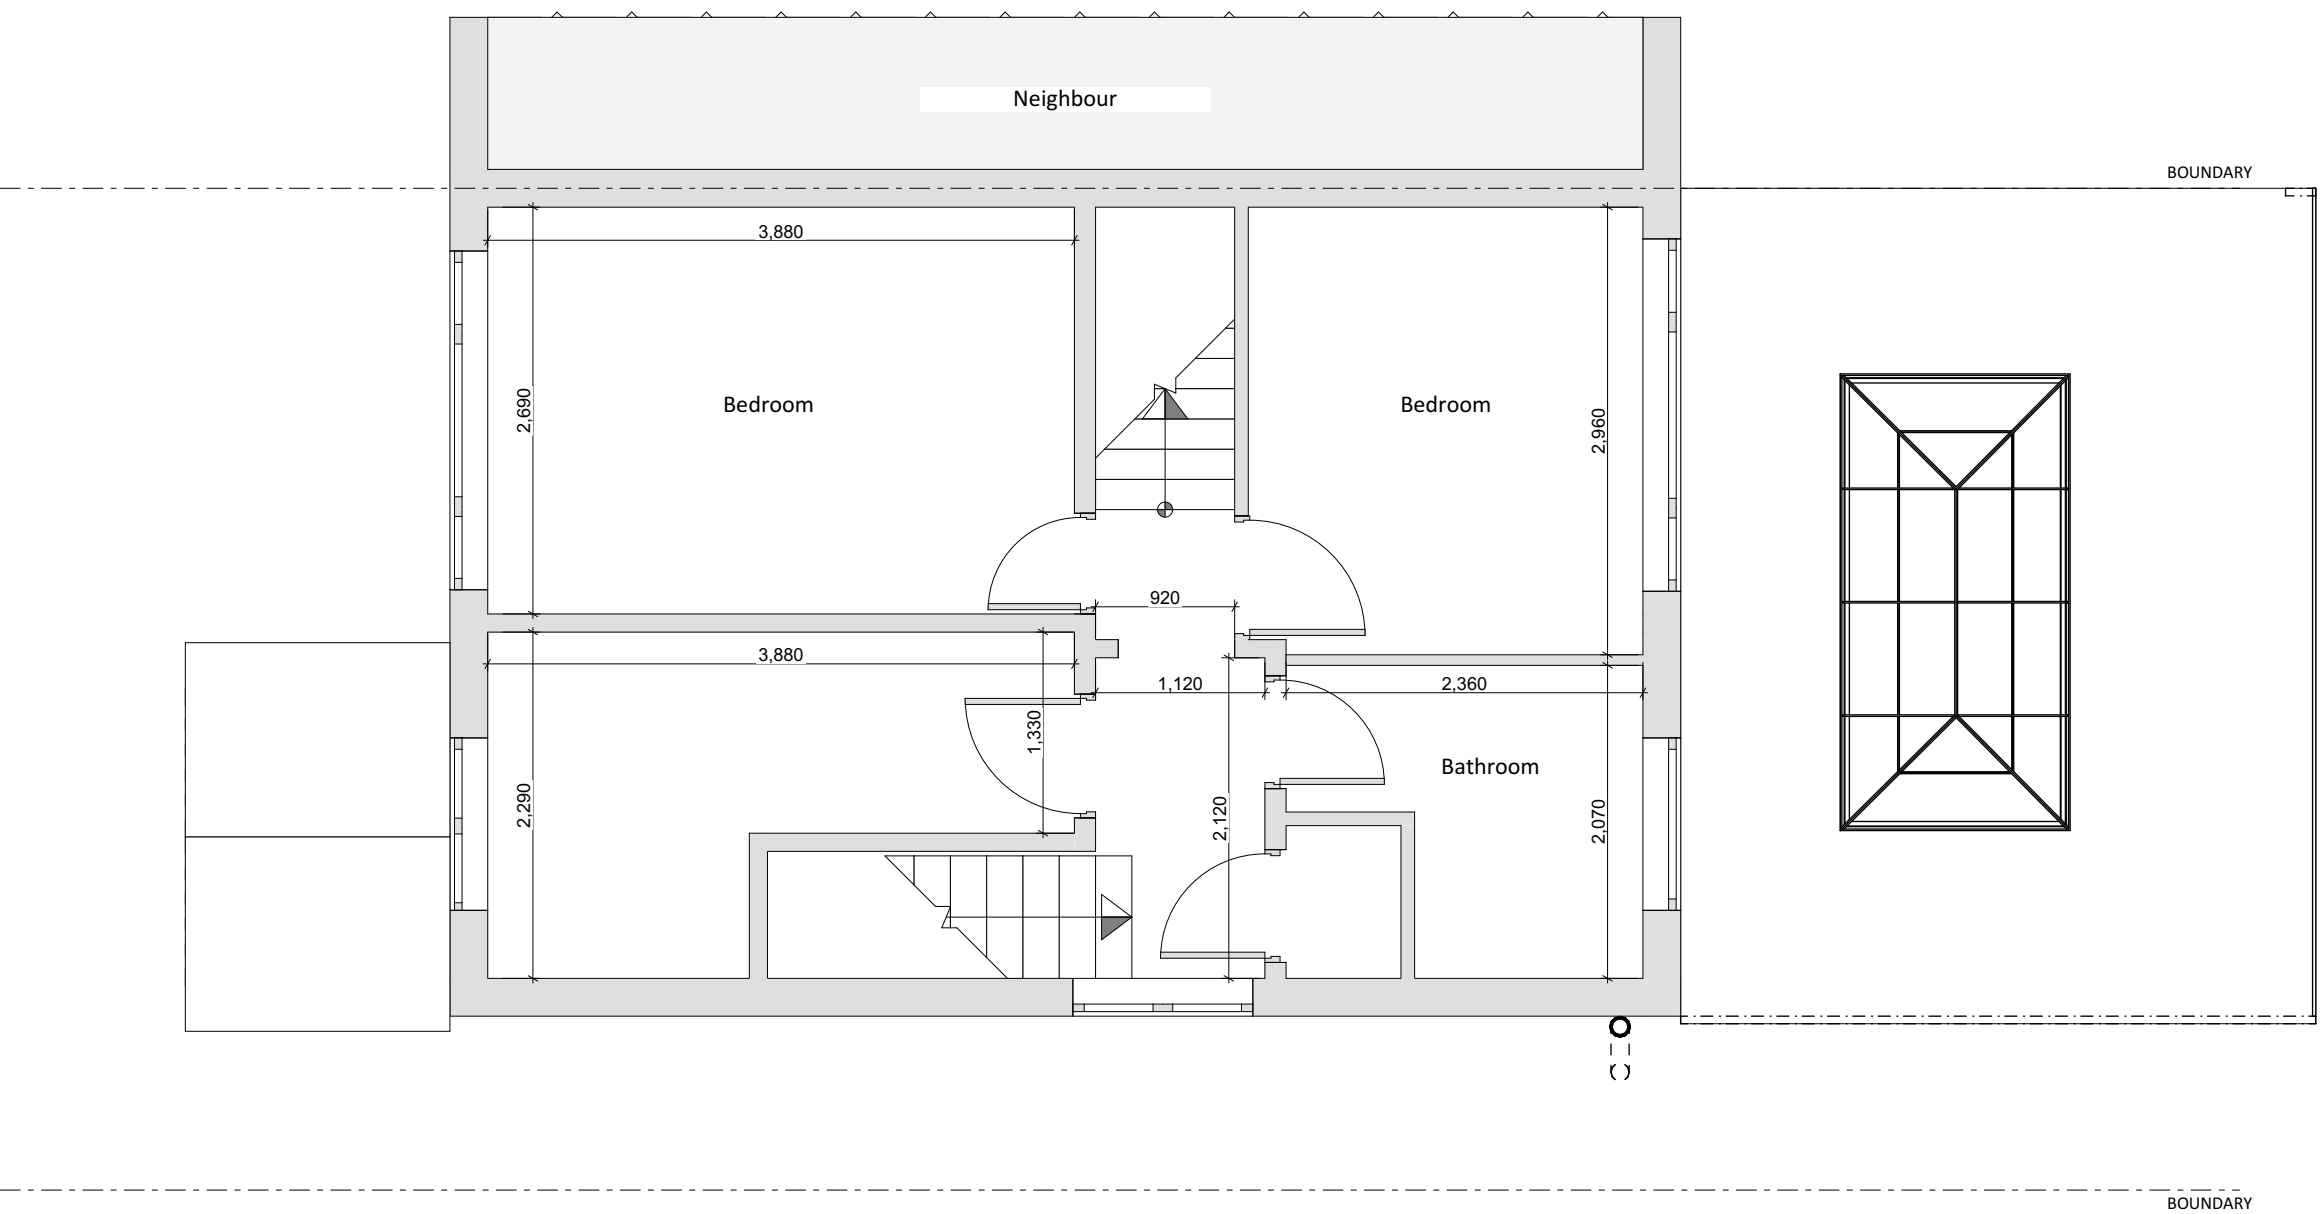


+01-Finished First Floor - Proposed

1:50

All Dims in millimeters unless otherwise stated.
Do not scale except for planning purposes.
If in doubt - Ask

This drawing is confidential and is the property of Keenan Project Designs Ltd.

© Copyright

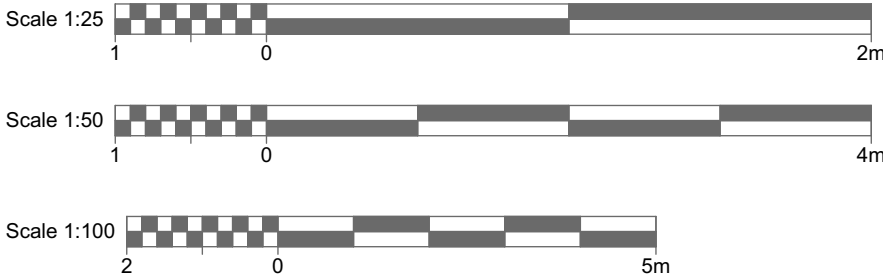

KEENAN
PROJECT
DESIGNS

KEENAN PROJECT DESIGNS

0800 233 5787

INFO@KEENANPROJECTDESIGNS.COM

WWW.KEENANPROJECTDESIGNS.COM

CLIENT:
Yasar Nawaz

ADDRESS:
490 Bath Rd, Longford, West Drayton UB7 0ED,
UK

DATE:
08/09/2022


DRAWING SHEET SIZE:
A1

DRAWN BY:
Val Pelovski

DRAWING NUMBER:
1655 C - 06

PROJECT LEAD:
Philip Corban

REVISION: C
13/10/2022
Val Pelovski

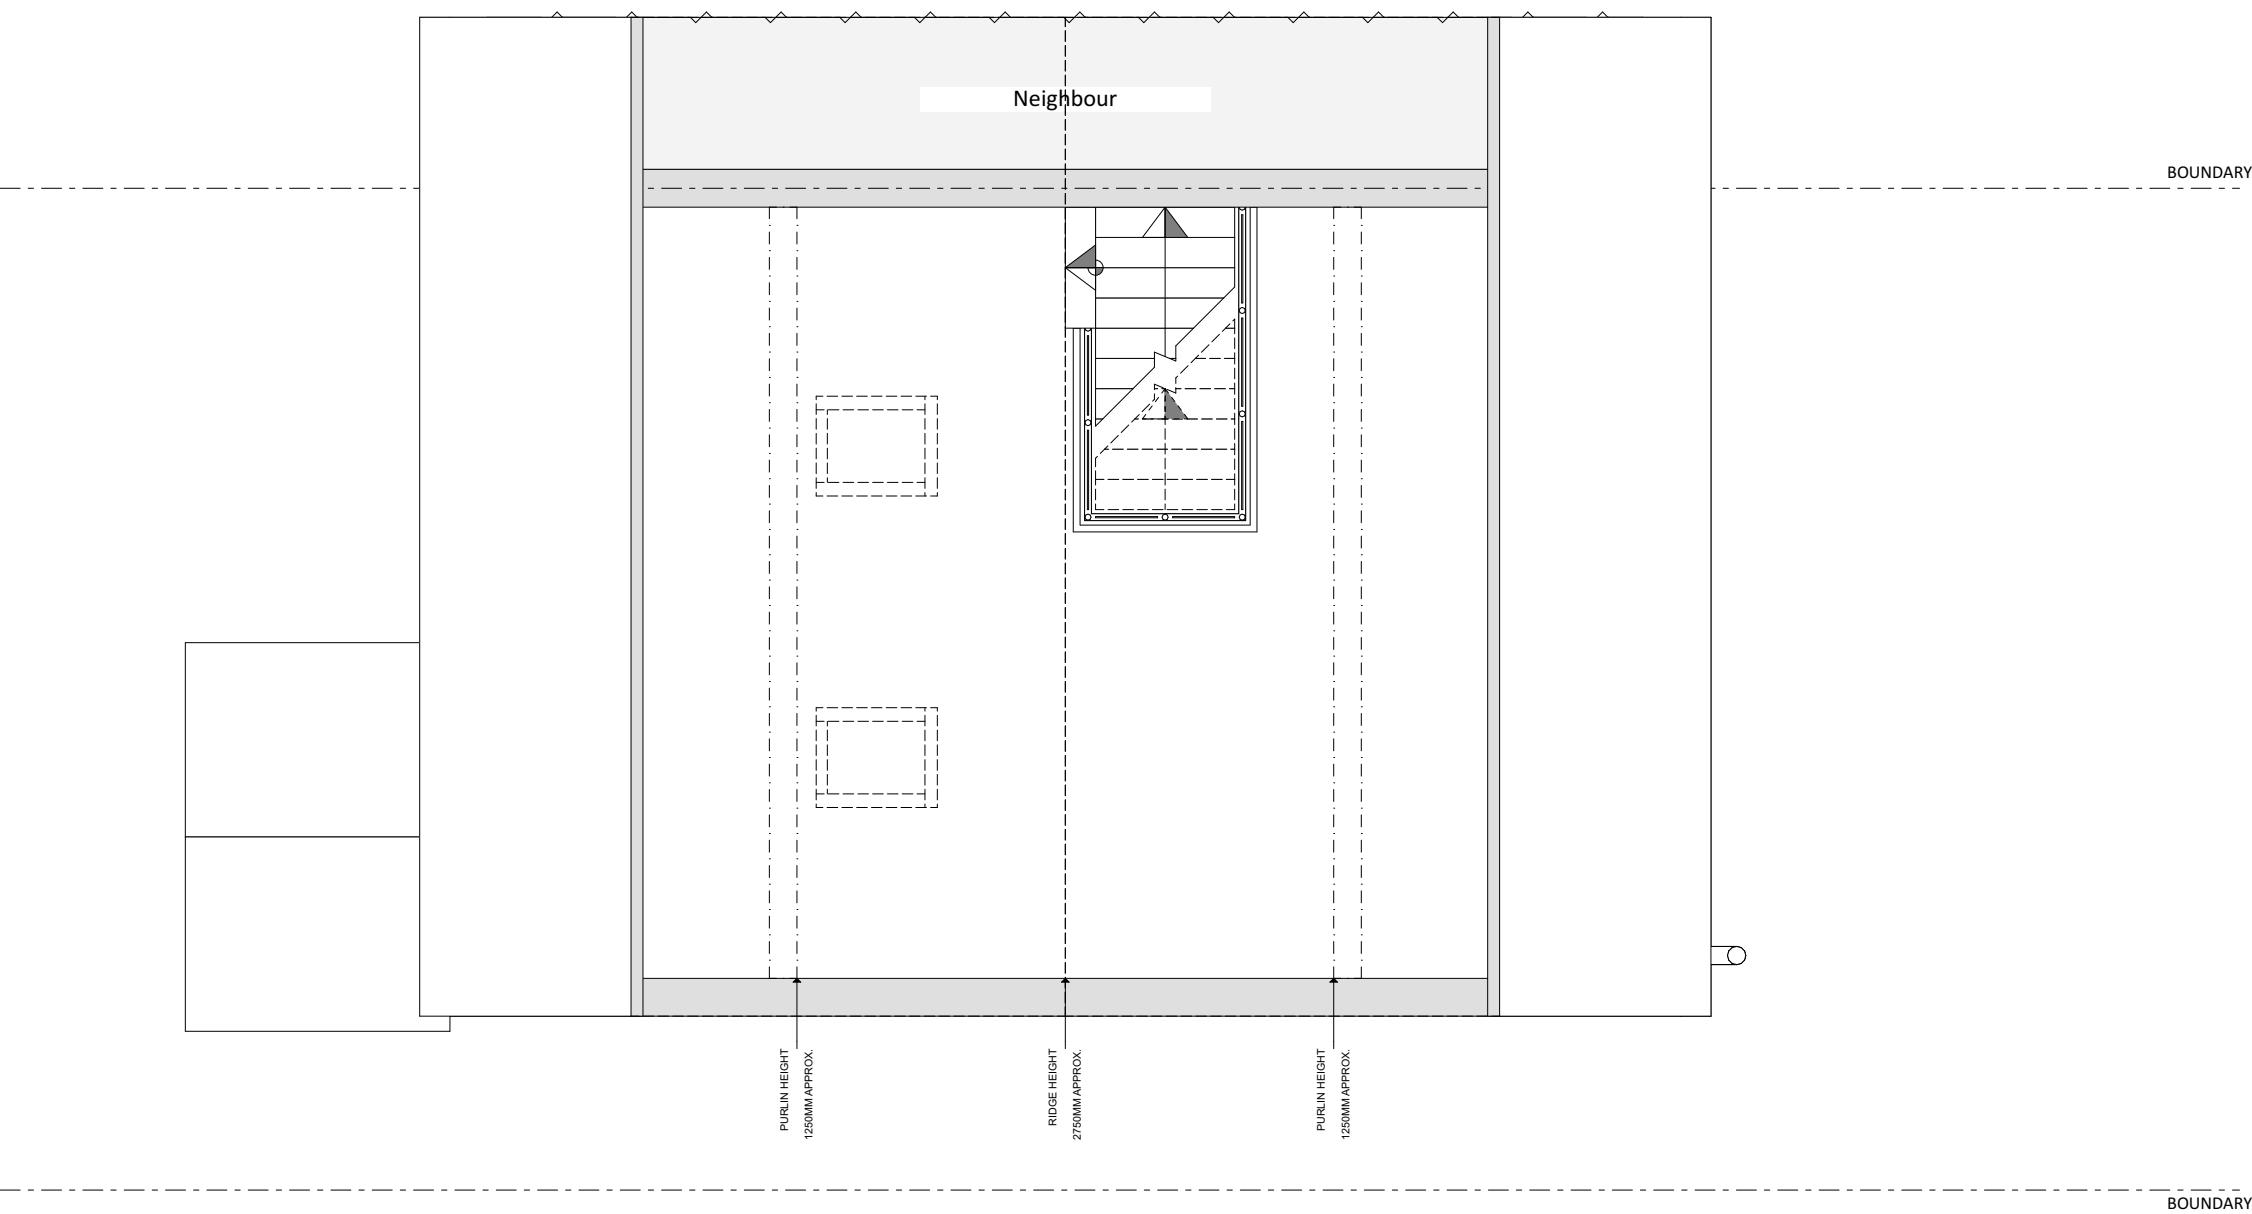


+02-Eaves/Loft Floor

1:50

All Dims in millimeters unless otherwise stated.
Do not scale except for planning purposes.
If in doubt - Ask

This drawing is confidential and is the property of Keenan Project Designs Ltd.

© Copyright

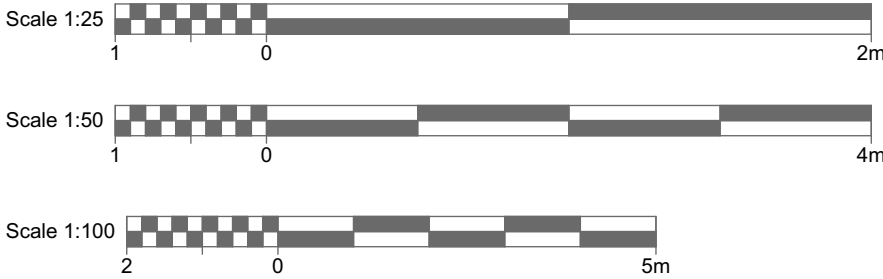

KEENAN
PROJECT
DESIGNS

KEENAN PROJECT DESIGNS

0800 233 5787

INFO@KEENANPROJECTDESIGNS.COM

WWW.KEENANPROJECTDESIGNS.COM

CLIENT:
Yasar Nawaz

ADDRESS:
490 Bath Rd, Longford, West Drayton UB7 0ED,
UK

DATE:
08/09/2022


DRAWING SHEET SIZE:
A1

DRAWN BY:
Val Pelovski

DRAWING NUMBER:
1655 C - 07

PROJECT LEAD:
Philip Corban

REVISION: C
13/10/2022
Val Pelovski

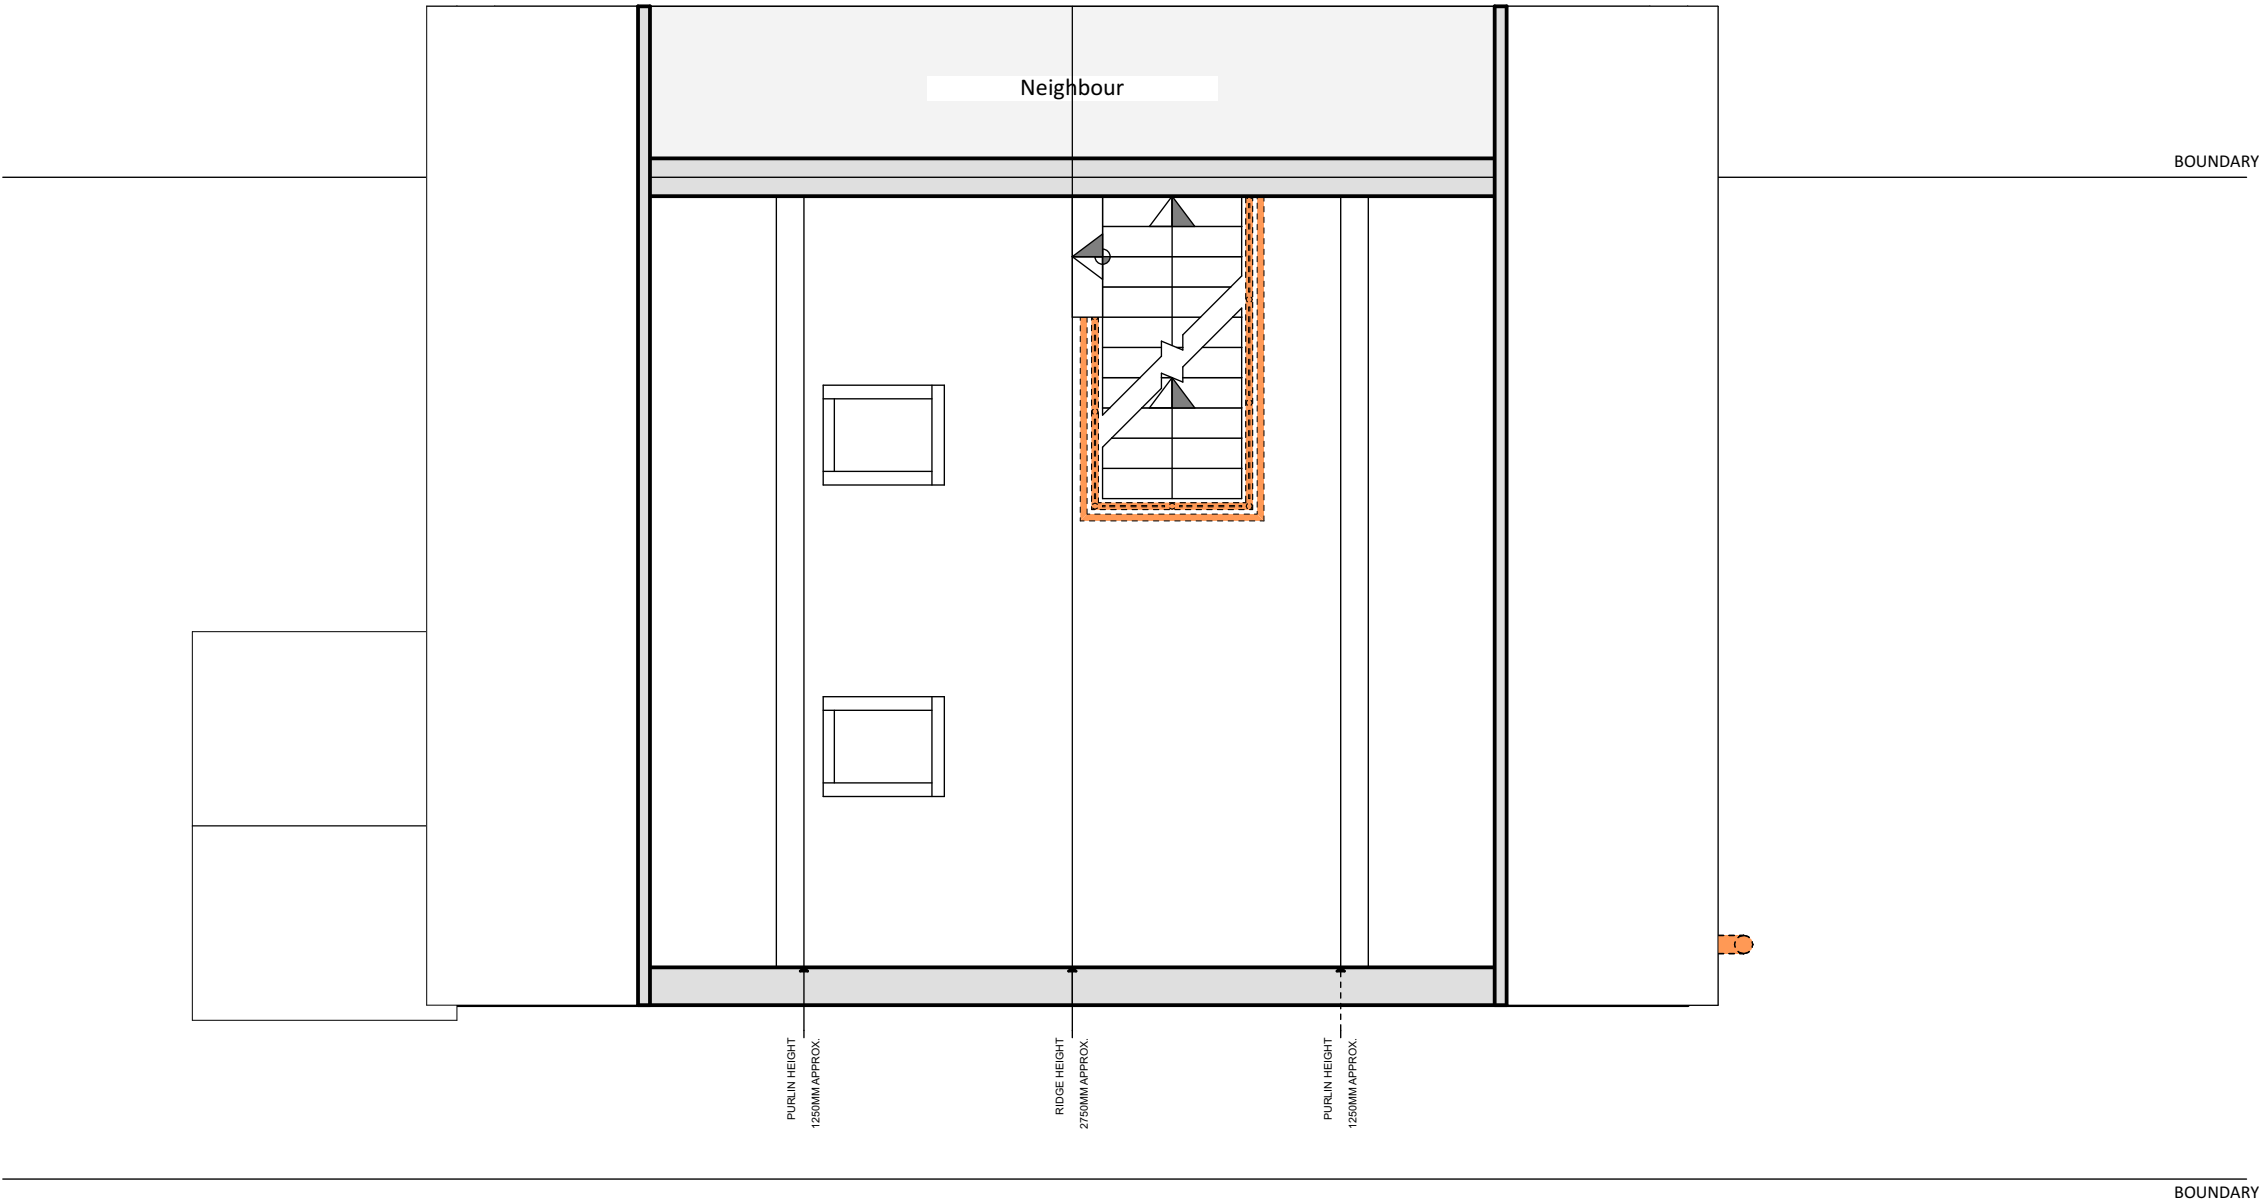


+02-Eaves/Loft Floor - Demolished

1:50

All Dims in millimeters unless otherwise stated.
Do not scale except for planning purposes.
If in doubt - Ask

This drawing is confidential and is the property of Keenan Project Designs Ltd.

© Copyright

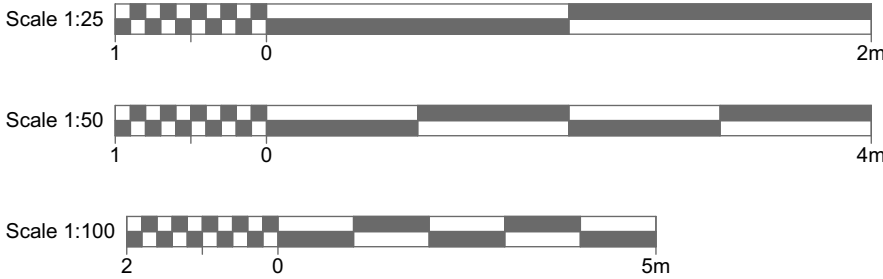

KEENAN
PROJECT
DESIGNS

KEENAN PROJECT DESIGNS

0800 233 5787

INFO@KEENANPROJECTDESIGNS.COM

WWW.KEENANPROJECTDESIGNS.COM

CLIENT:
Yasar Nawaz

ADDRESS:
490 Bath Rd, Longford, West Drayton UB7 0ED,
UK

DATE:
08/09/2022


DRAWING SHEET SIZE:
A1

DRAWN BY:
Val Pelovski

DRAWING NUMBER:
1655 C - 08

PROJECT LEAD:
Philip Corban

REVISION: C
13/10/2022
Val Pelovski

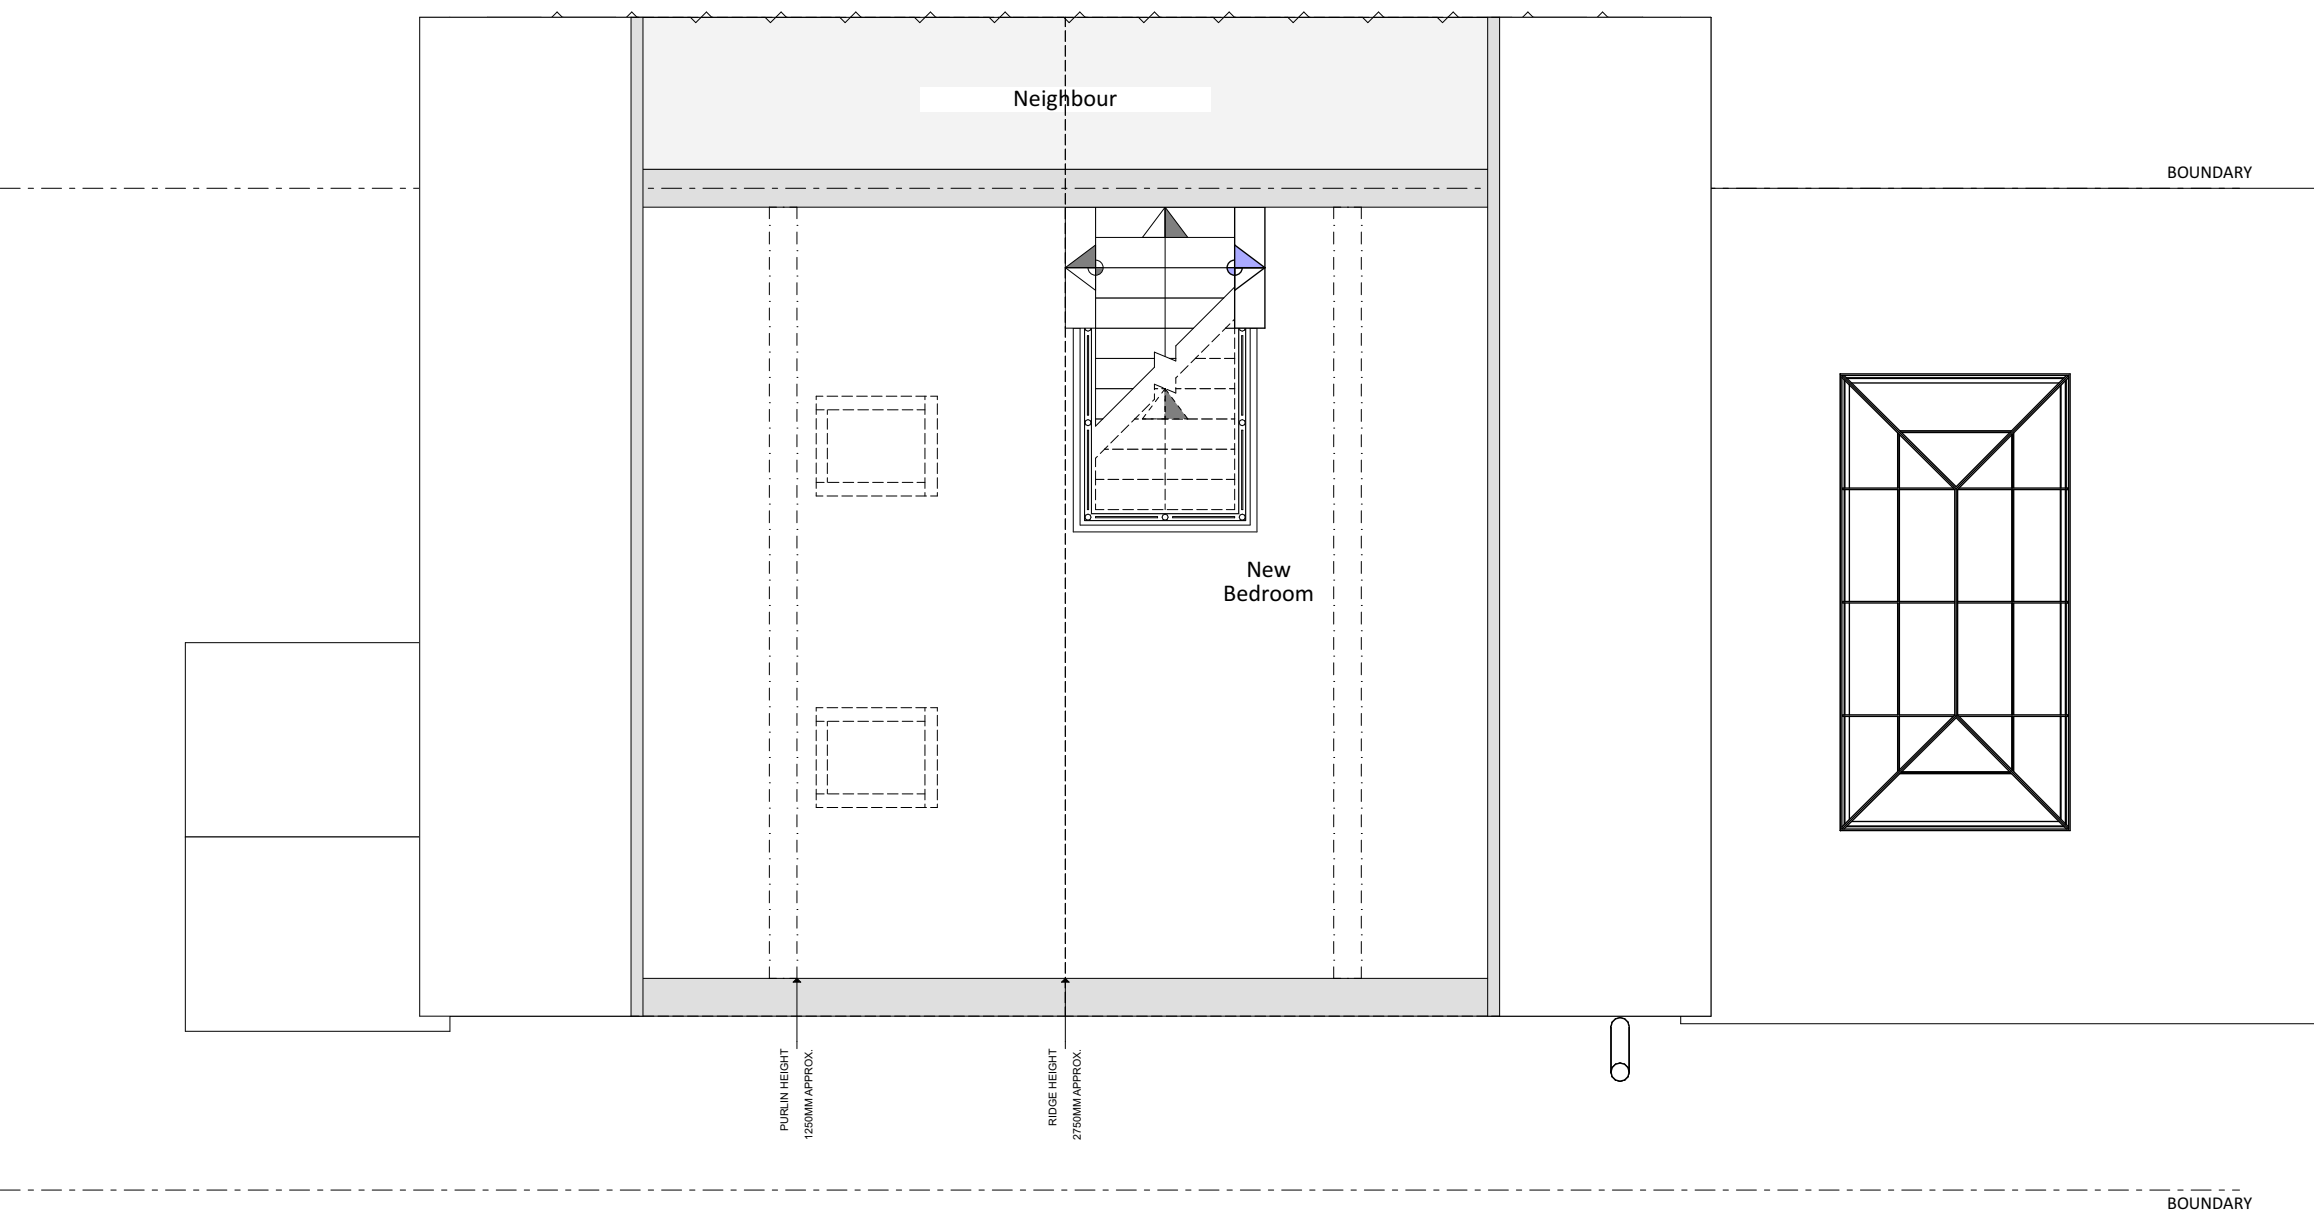


+02-Eaves/Loft Floor - Proposed

1:50

All Dims in millimeters unless otherwise stated.
Do not scale except for planning purposes.
If in doubt - Ask

This drawing is confidential and is the property of Keenan Project Designs Ltd.

© Copyright

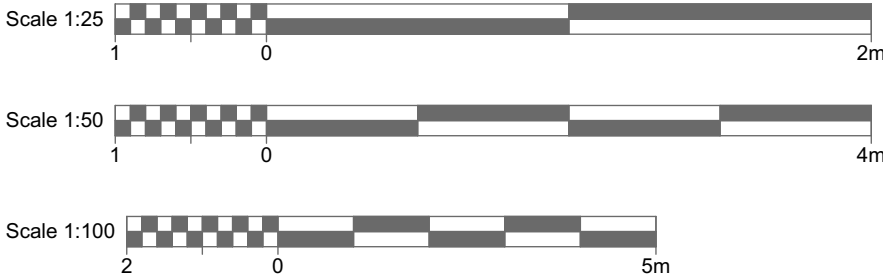

KEENAN
PROJECT
DESIGNS

KEENAN PROJECT DESIGNS

0800 233 5787

INFO@KEENANPROJECTDESIGNS.COM

WWW.KEENANPROJECTDESIGNS.COM

CLIENT:
Yasar Nawaz

ADDRESS:
490 Bath Rd, Longford, West Drayton UB7 0ED,
UK

DATE:
08/09/2022

DRAWING SHEET SIZE:
A1

DRAWN BY:
Val Pelovski

DRAWING NUMBER:
1655 C - 09


PROJECT LEAD:
Philip Corban

REVISION: C
13/10/2022
Val Pelovski




Existing Front Elevation

1:50

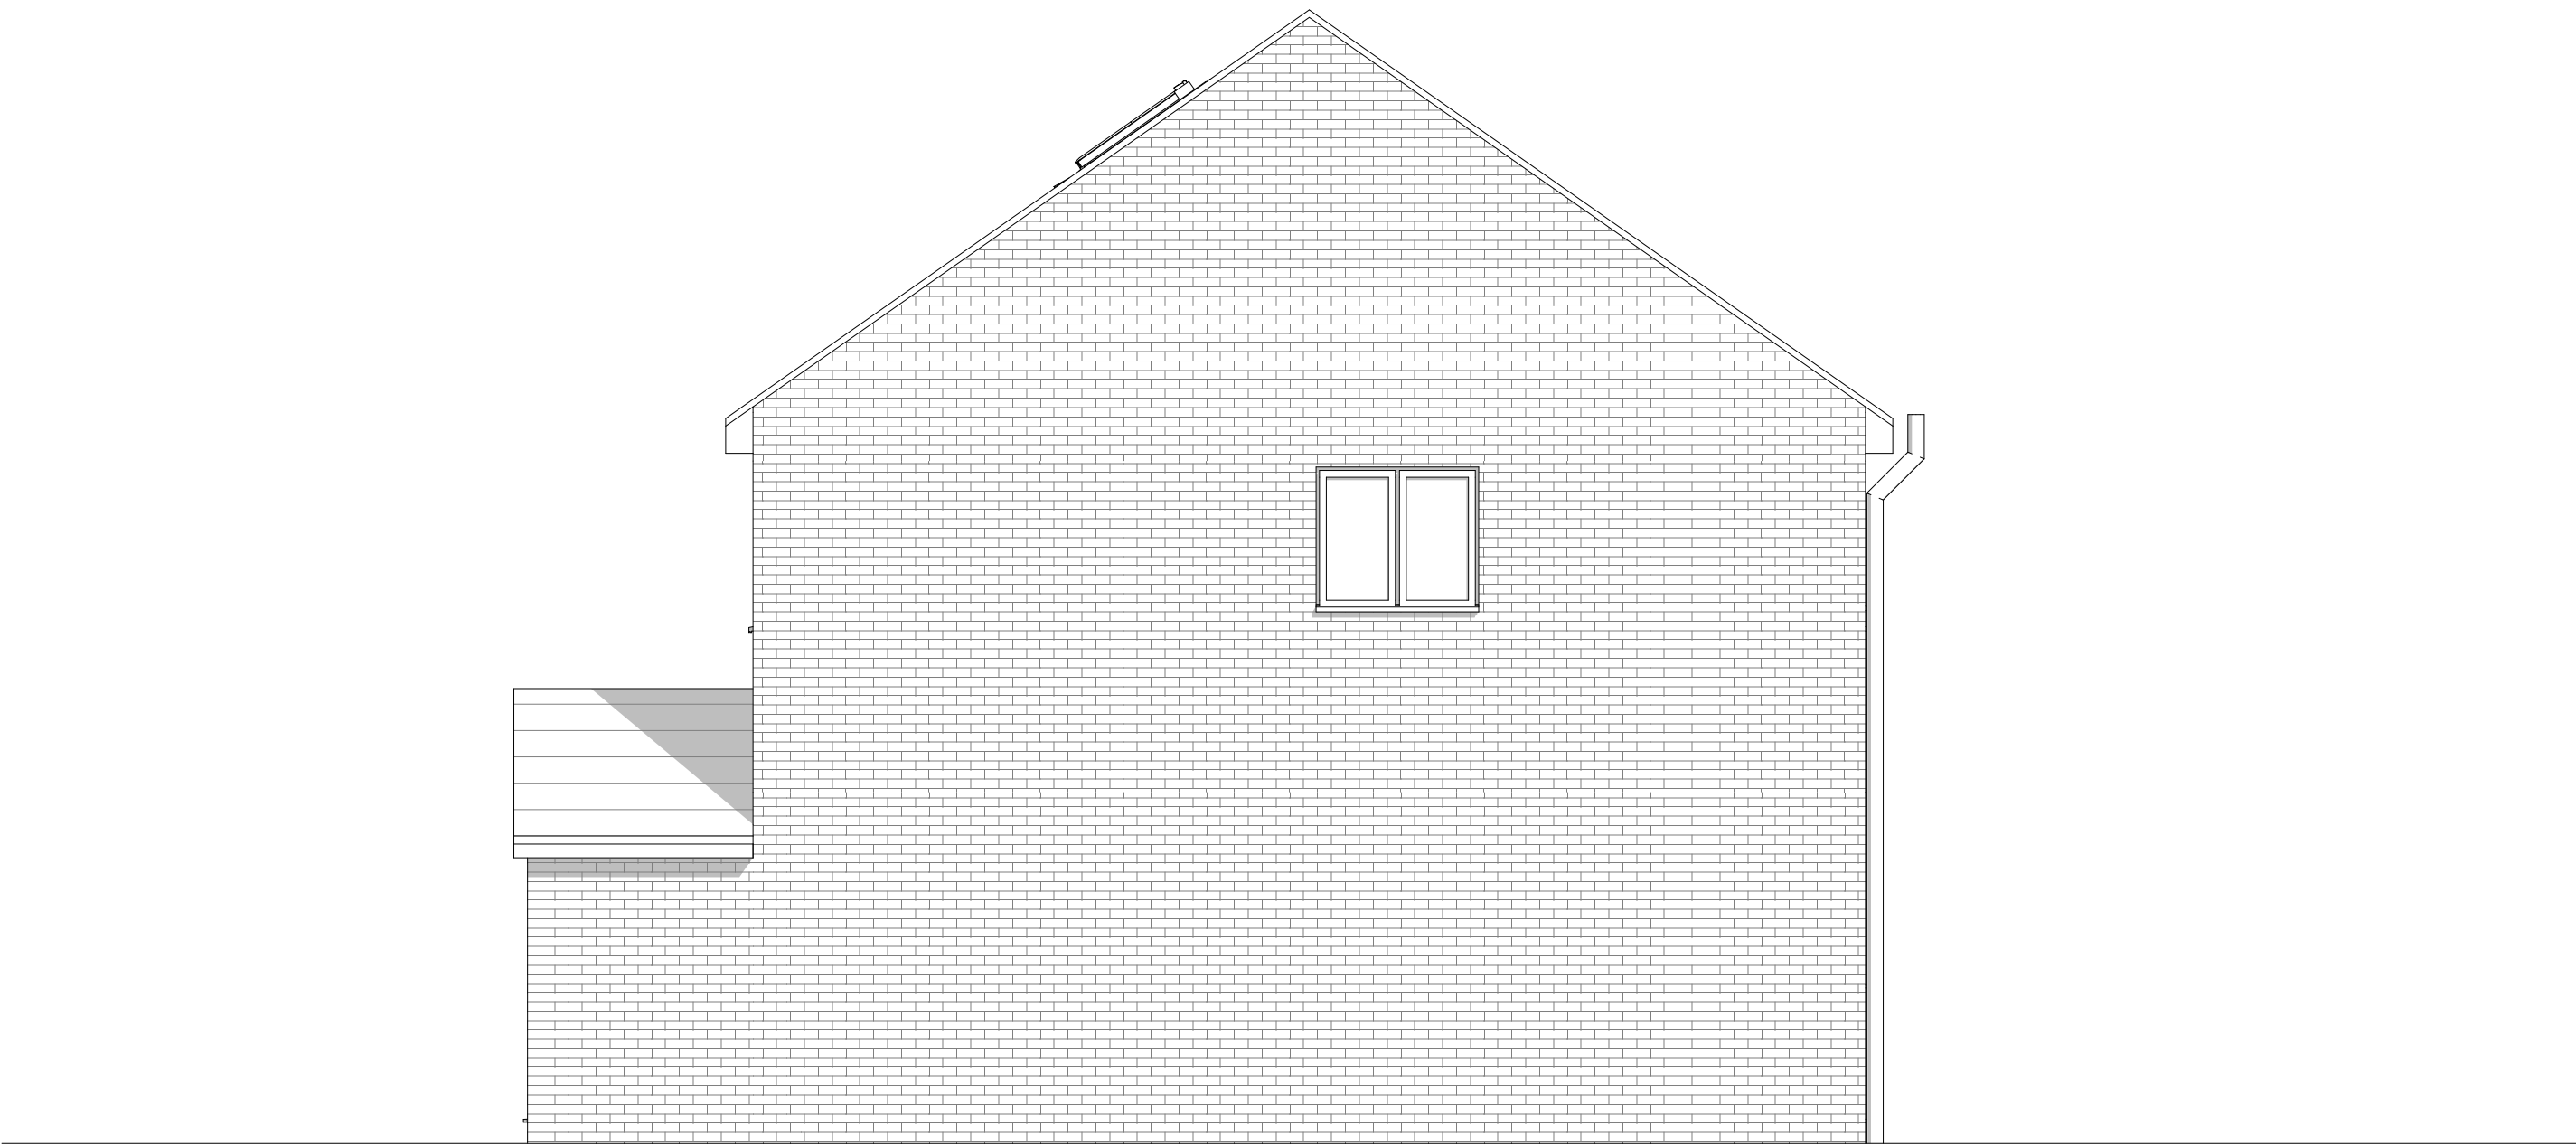


Existing Side Elevation

1:50

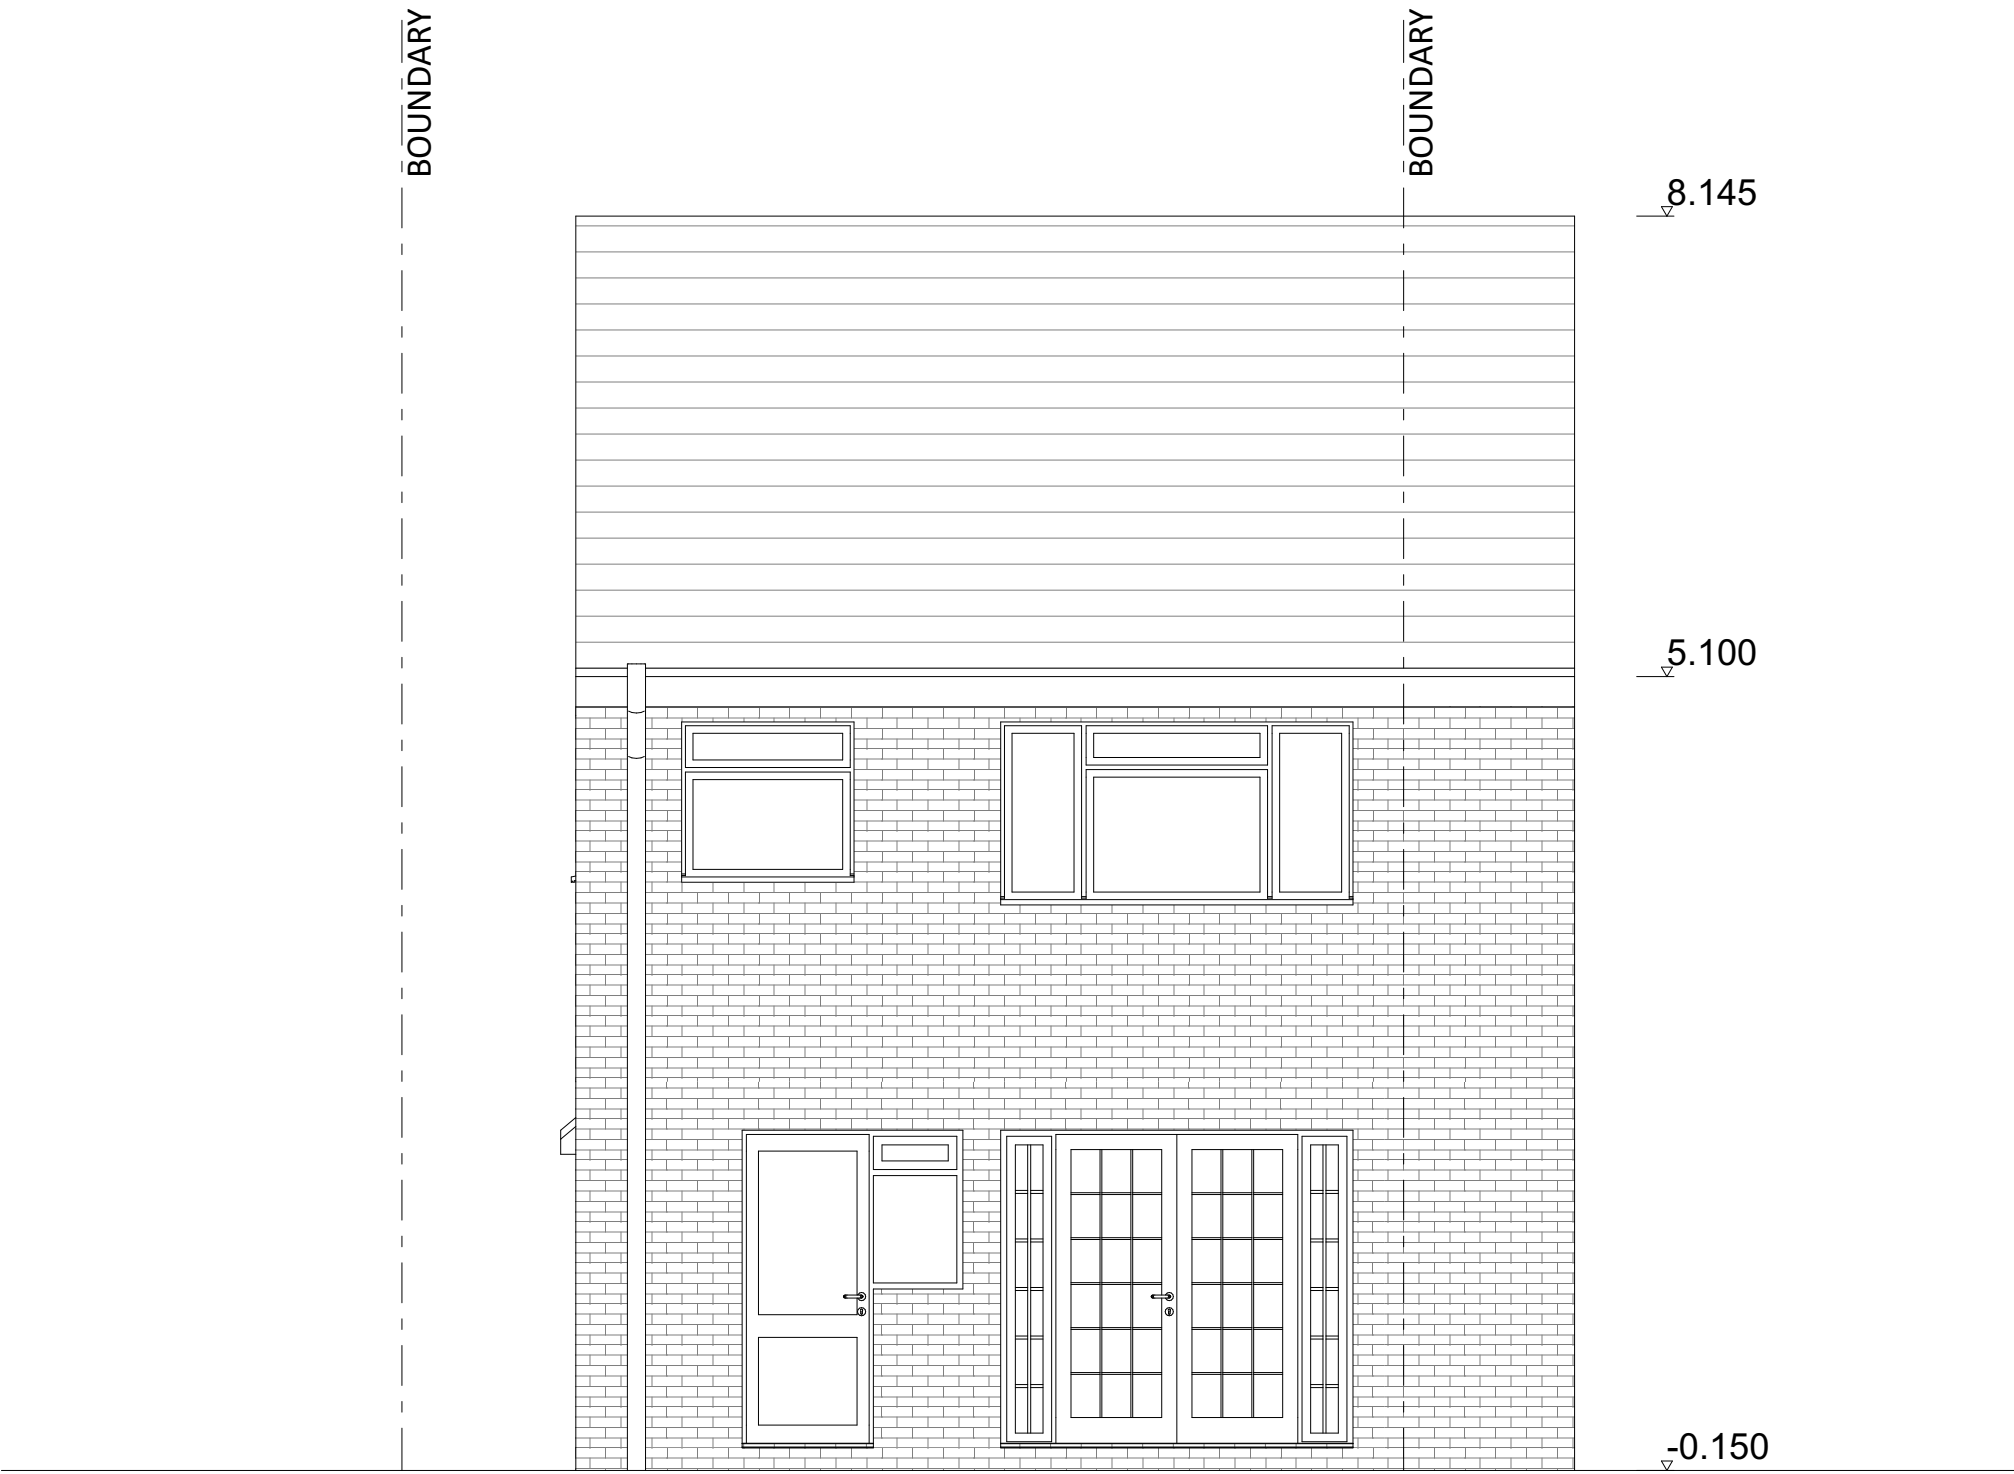

Existing Rear Elevation

1:50

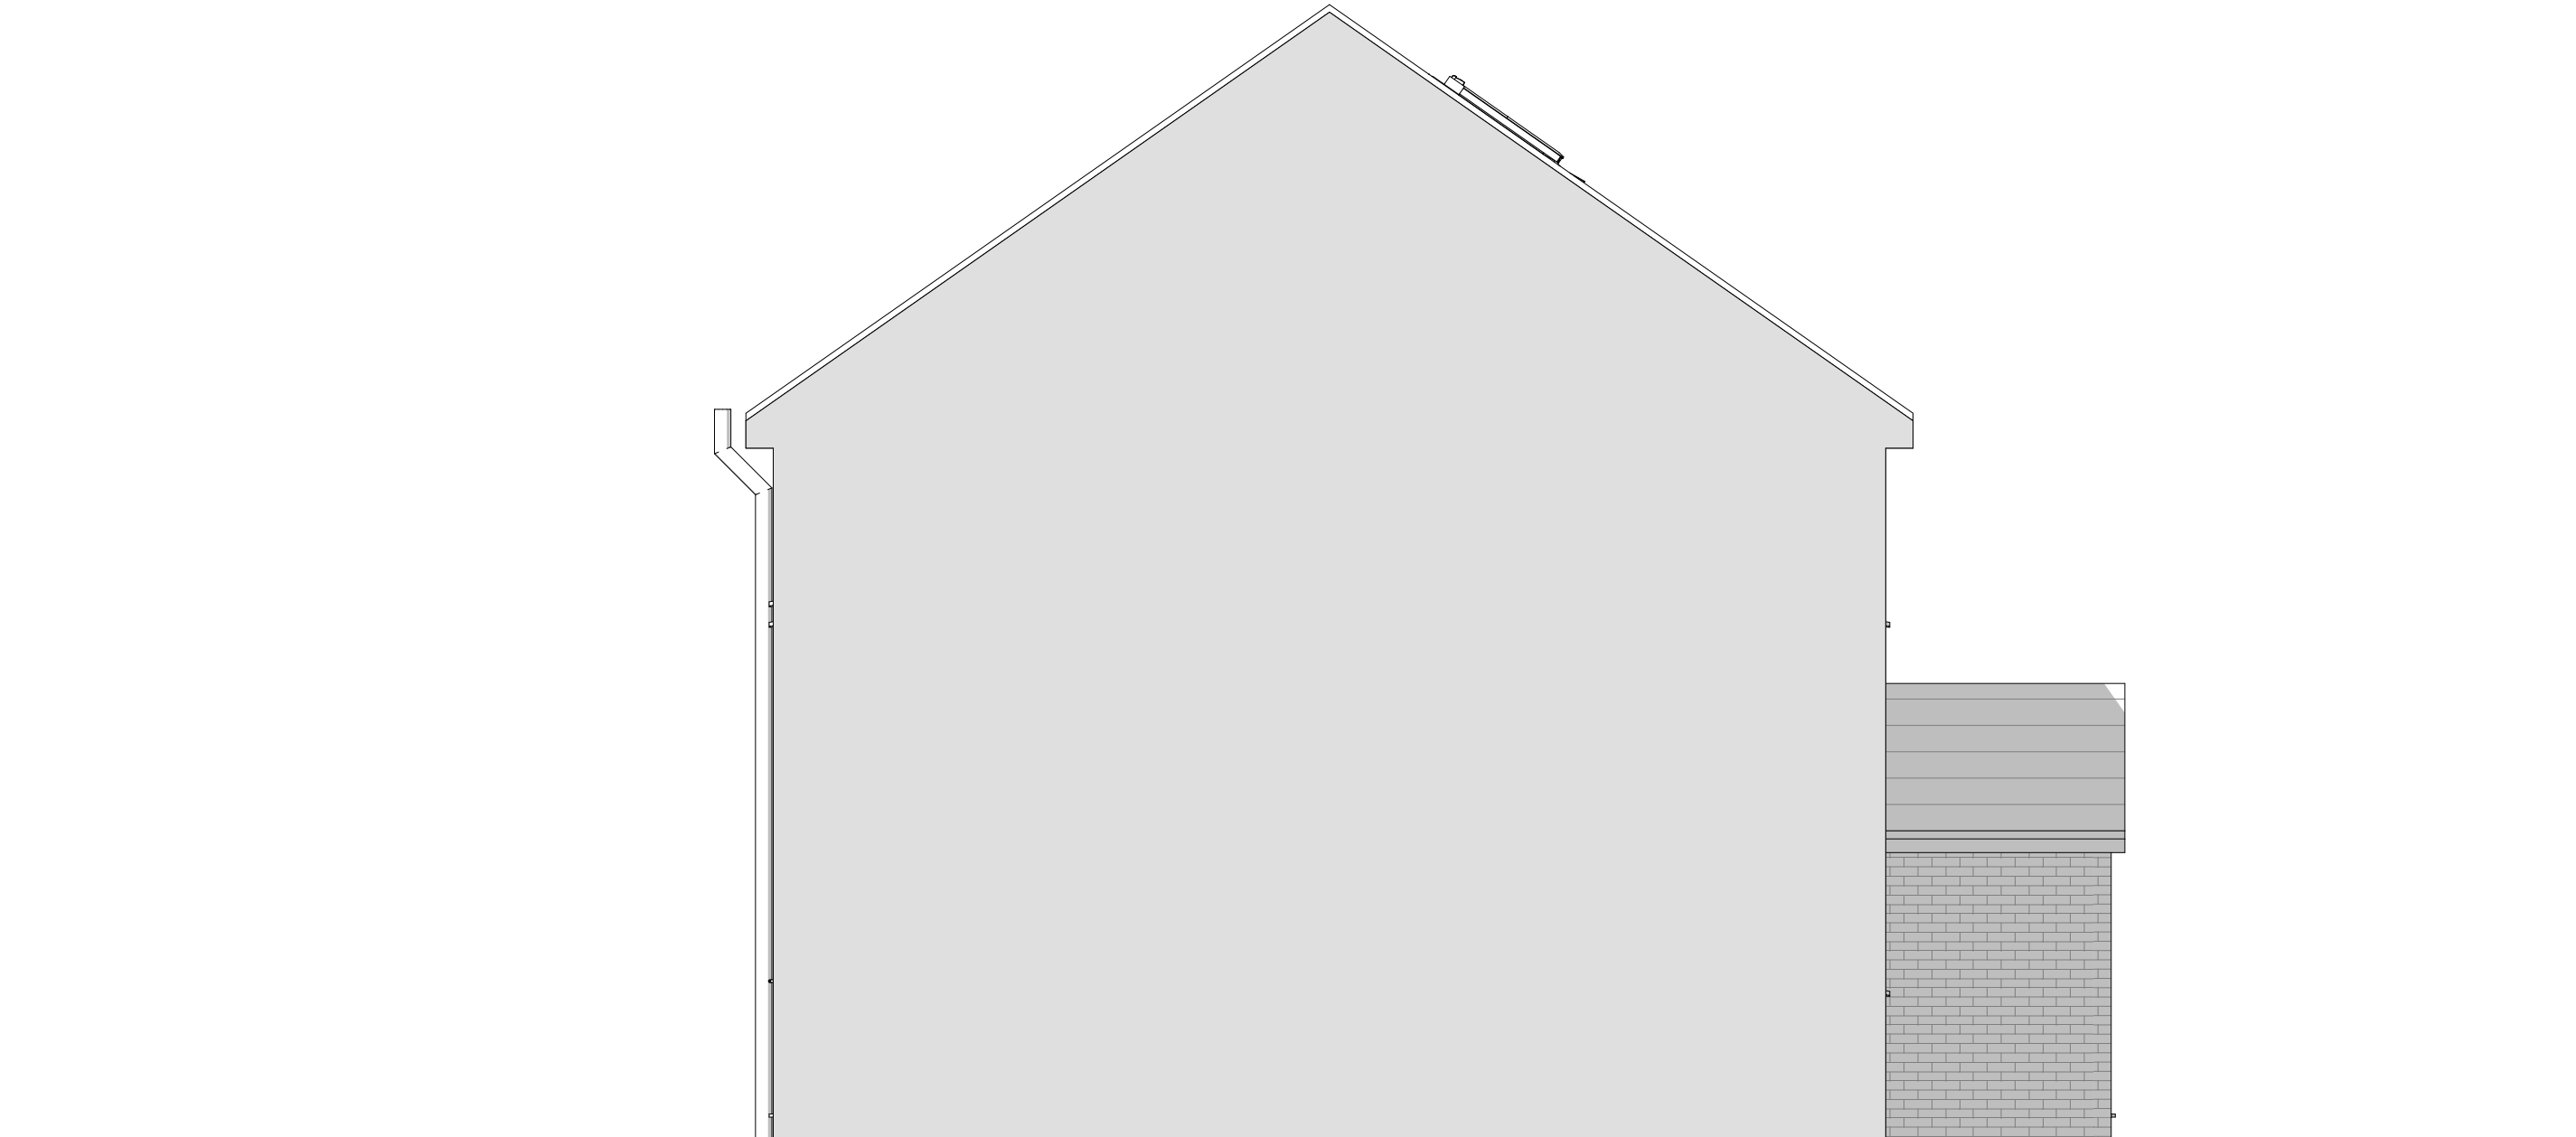


Existing Side Elevation

1:50

All Dims in millimeters unless otherwise stated.
Do not scale except for planning purposes.
If in doubt - Ask

This drawing is confidential and is the property of Keenan Project Designs Ltd.
© Copyright

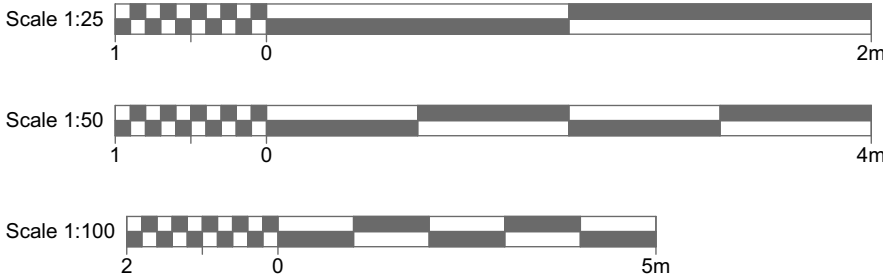

KEENAN
PROJECT
DESIGNS

KEENAN PROJECT DESIGNS
0800 233 5787
INFO@KEENANPROJECTDESIGNS.COM
WWW.KEENANPROJECTDESIGNS.COM

CLIENT:
Yasar Nawaz

ADDRESS:
490 Bath Rd, Longford, West Drayton UB7 0ED,
UK

DATE:
08/09/2022

DRAWING SHEET SIZE:
A1

DRAWN BY:
Val Pelovski

DRAWING NUMBER:
1655 C - 10


PROJECT LEAD:
Philip Corban

REVISION: C
13/10/2022
Val Pelovski




Proposed Front Elevation

1:50

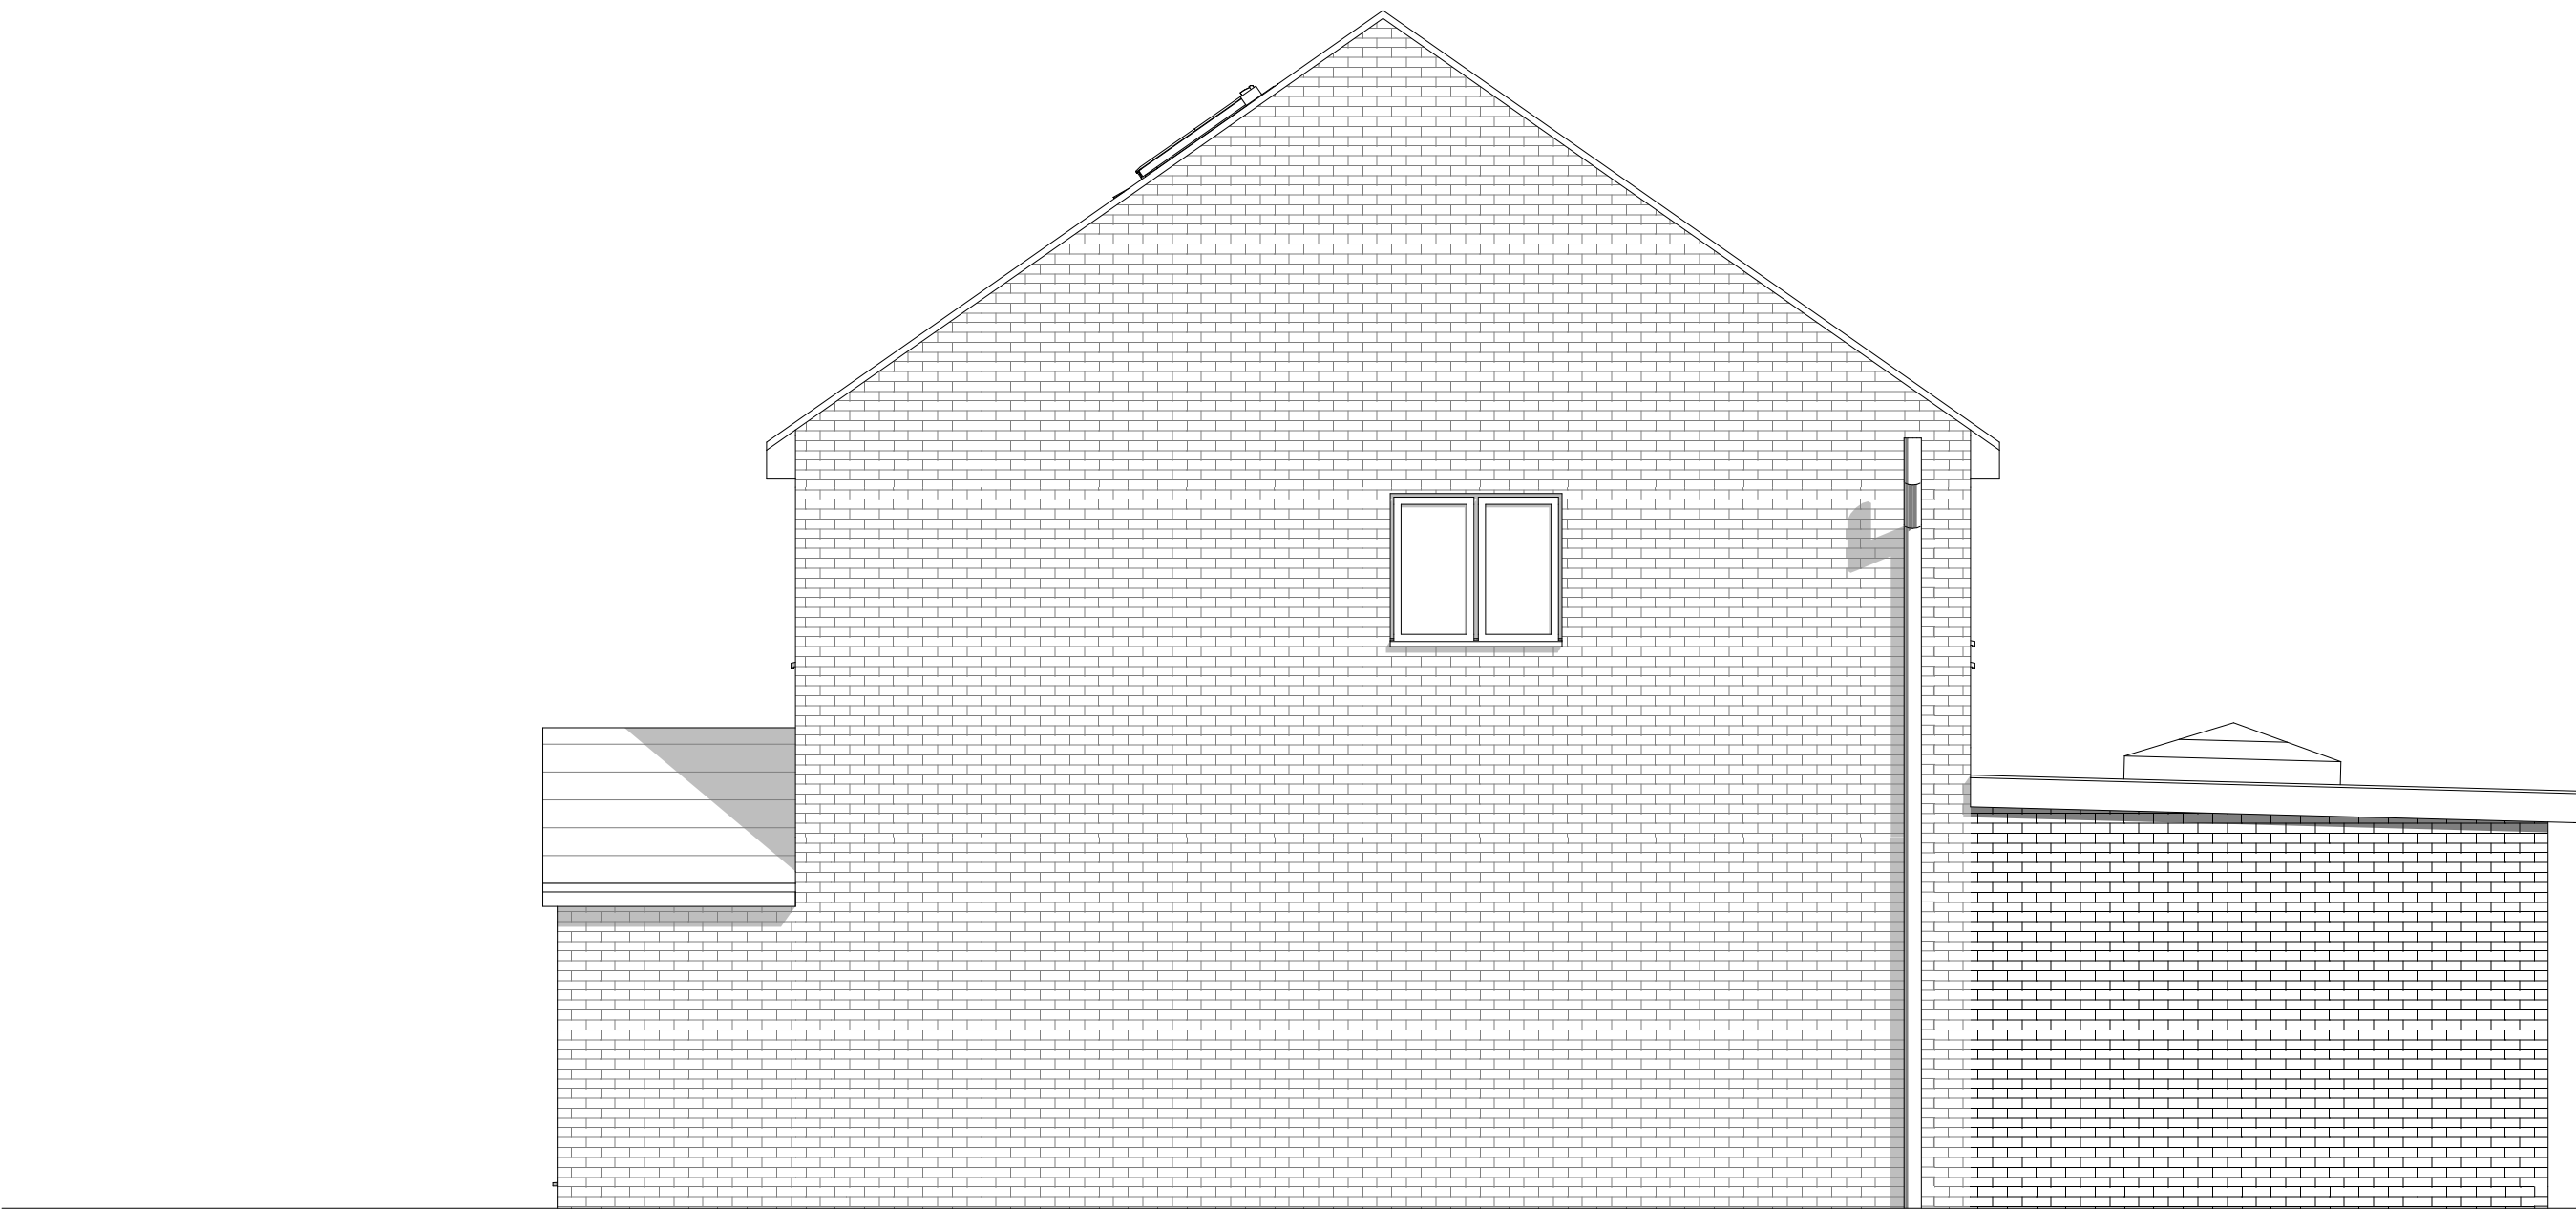


Proposed Side Elevation

1:50

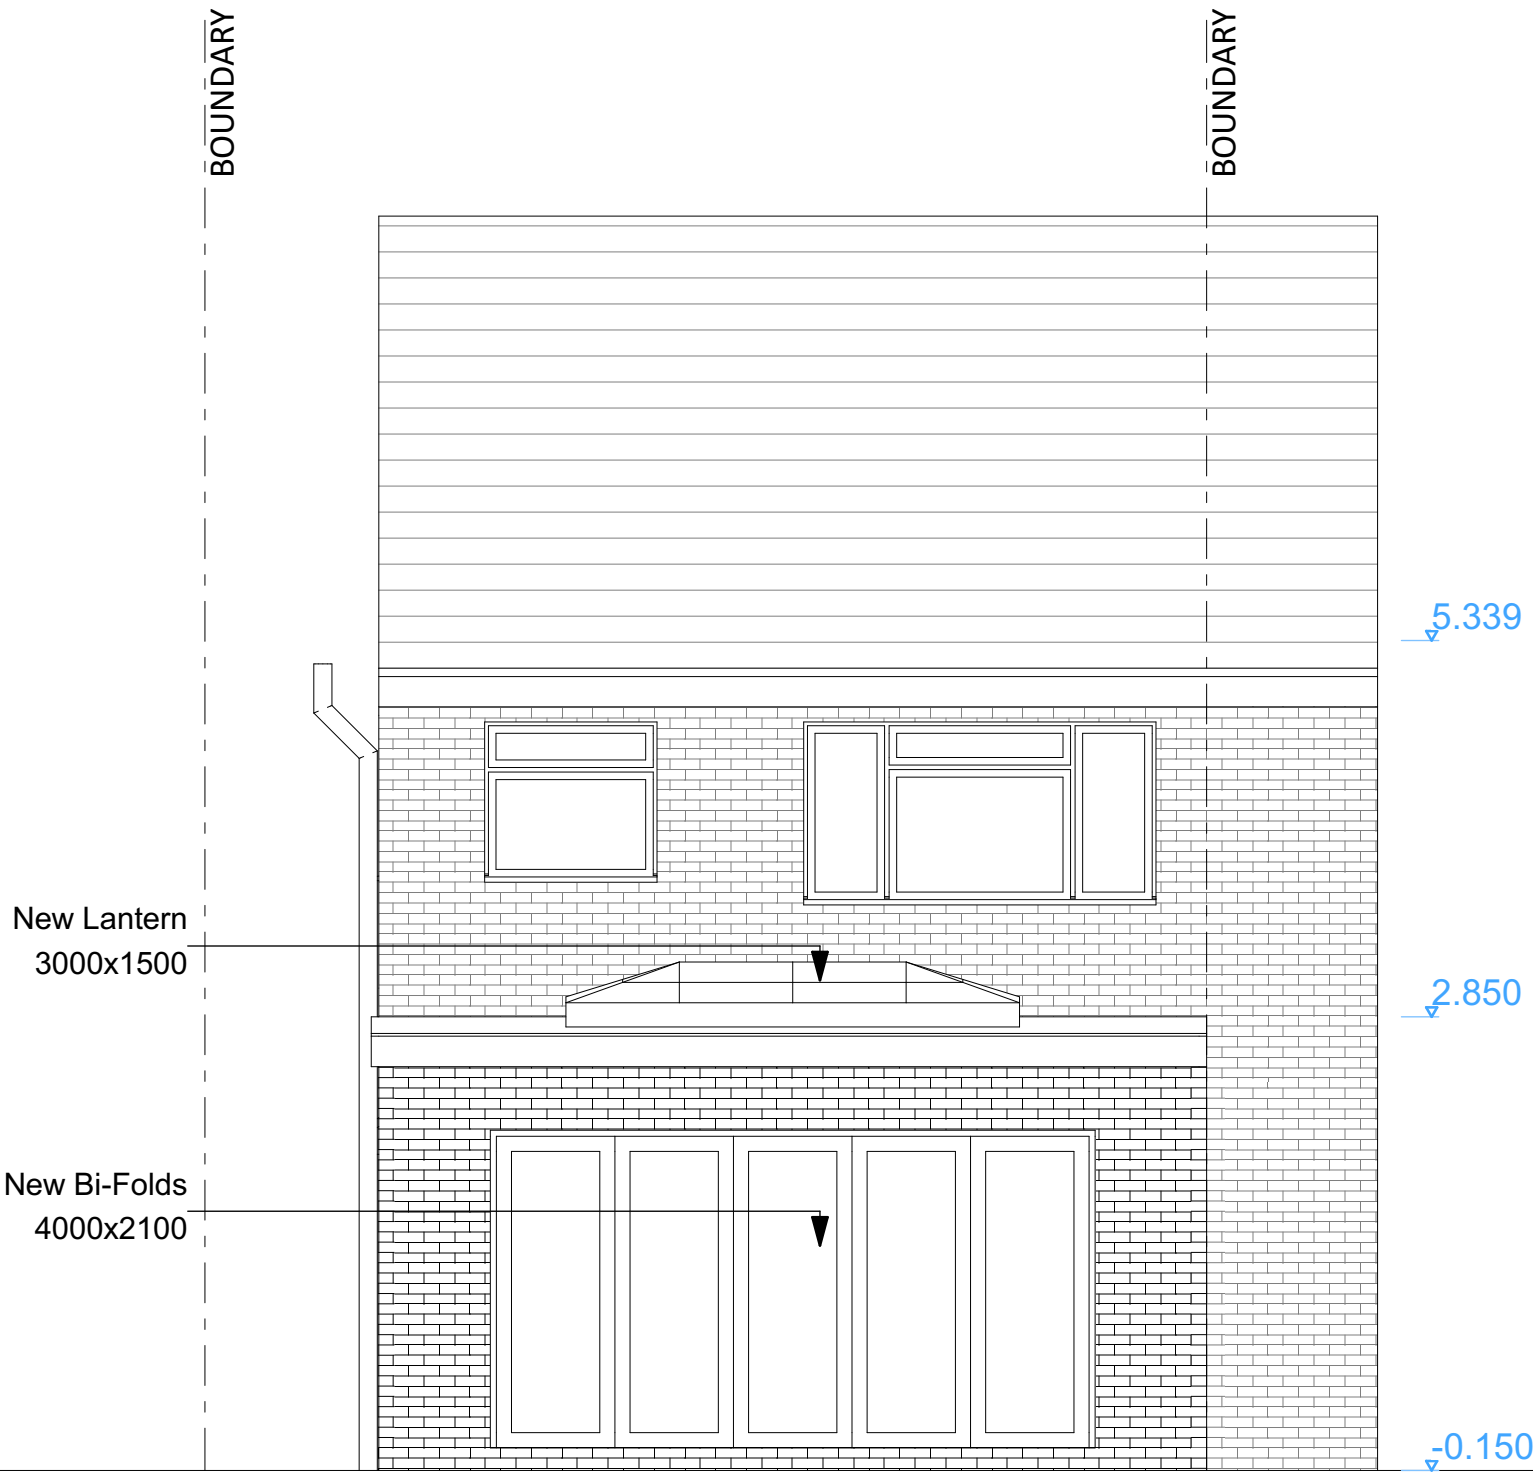

Proposed Rear Elevation

1:50

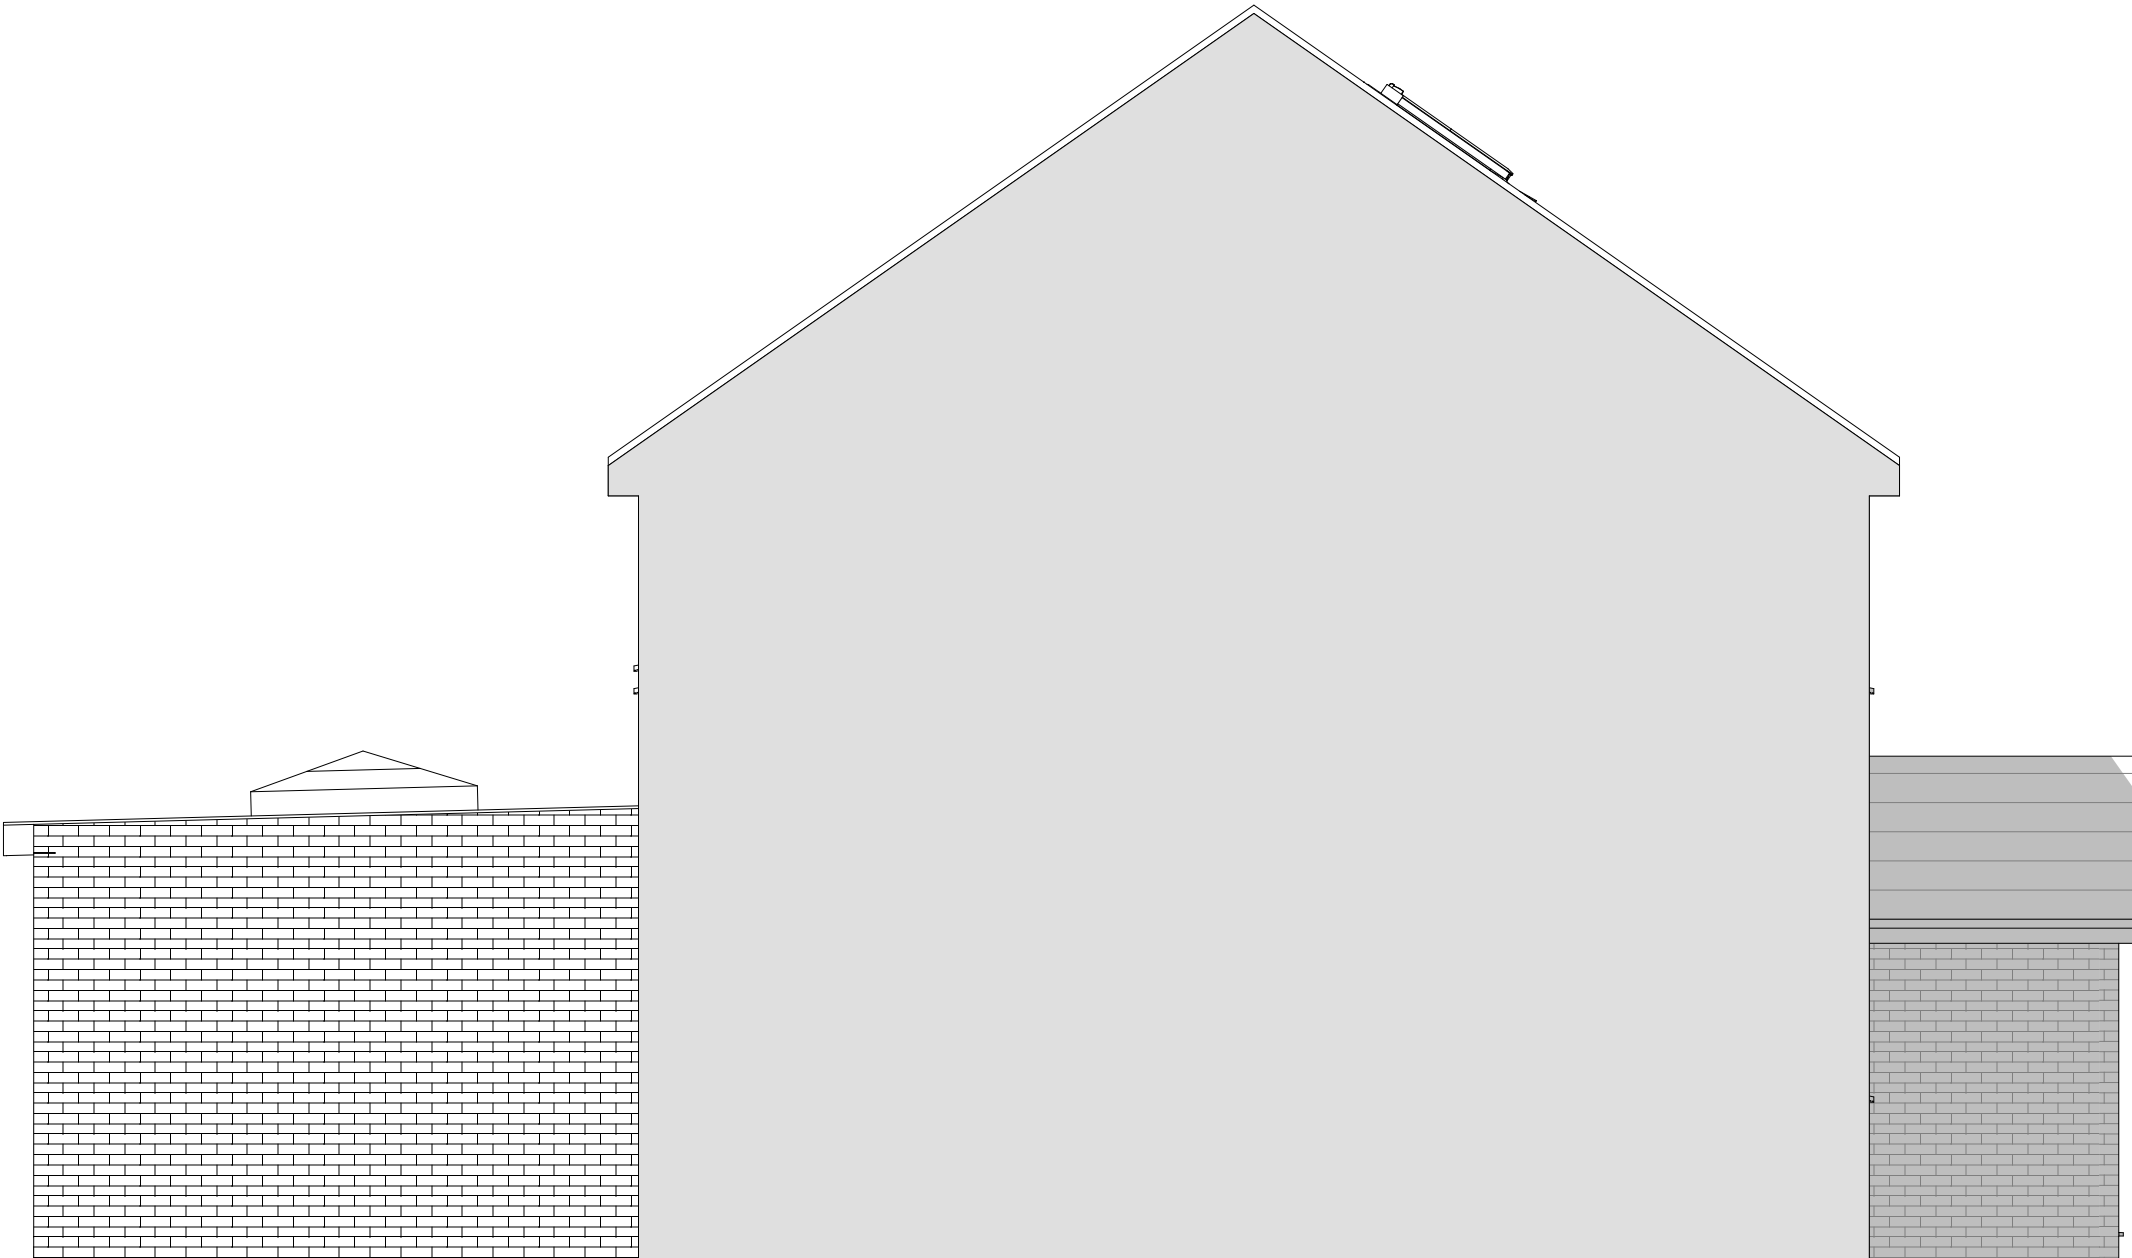


Proposed Side Elevation

1:50

All Dims in millimeters unless otherwise stated.
Do not scale except for planning purposes.
If in doubt - Ask

This drawing is confidential and is the property of Keenan Project Designs Ltd.

© Copyright

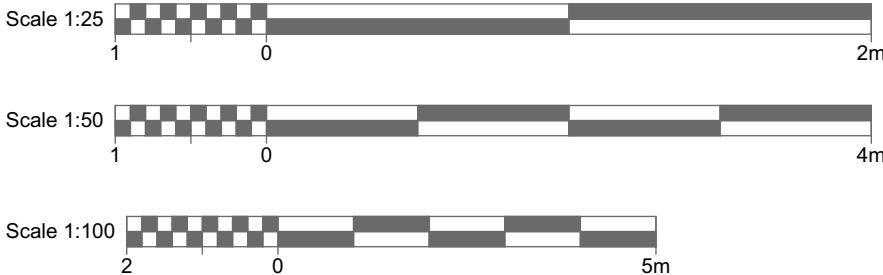

KEENAN
PROJECT
DESIGNS

KEENAN PROJECT DESIGNS

0800 233 5787

INFO@KEENANPROJECTDESIGNS.COM

WWW.KEENANPROJECTDESIGNS.COM

CLIENT:
Yasar Nawaz

ADDRESS:
490 Bath Rd, Longford, West Drayton UB7 0ED,
UK

DATE:
08/09/2022


DRAWING SHEET SIZE:
A1

DRAWN BY:
Val Pelovski

DRAWING NUMBER:
1655 C - 11

PROJECT LEAD:
Philip Corban

REVISION: C
13/10/2022
Val Pelovski

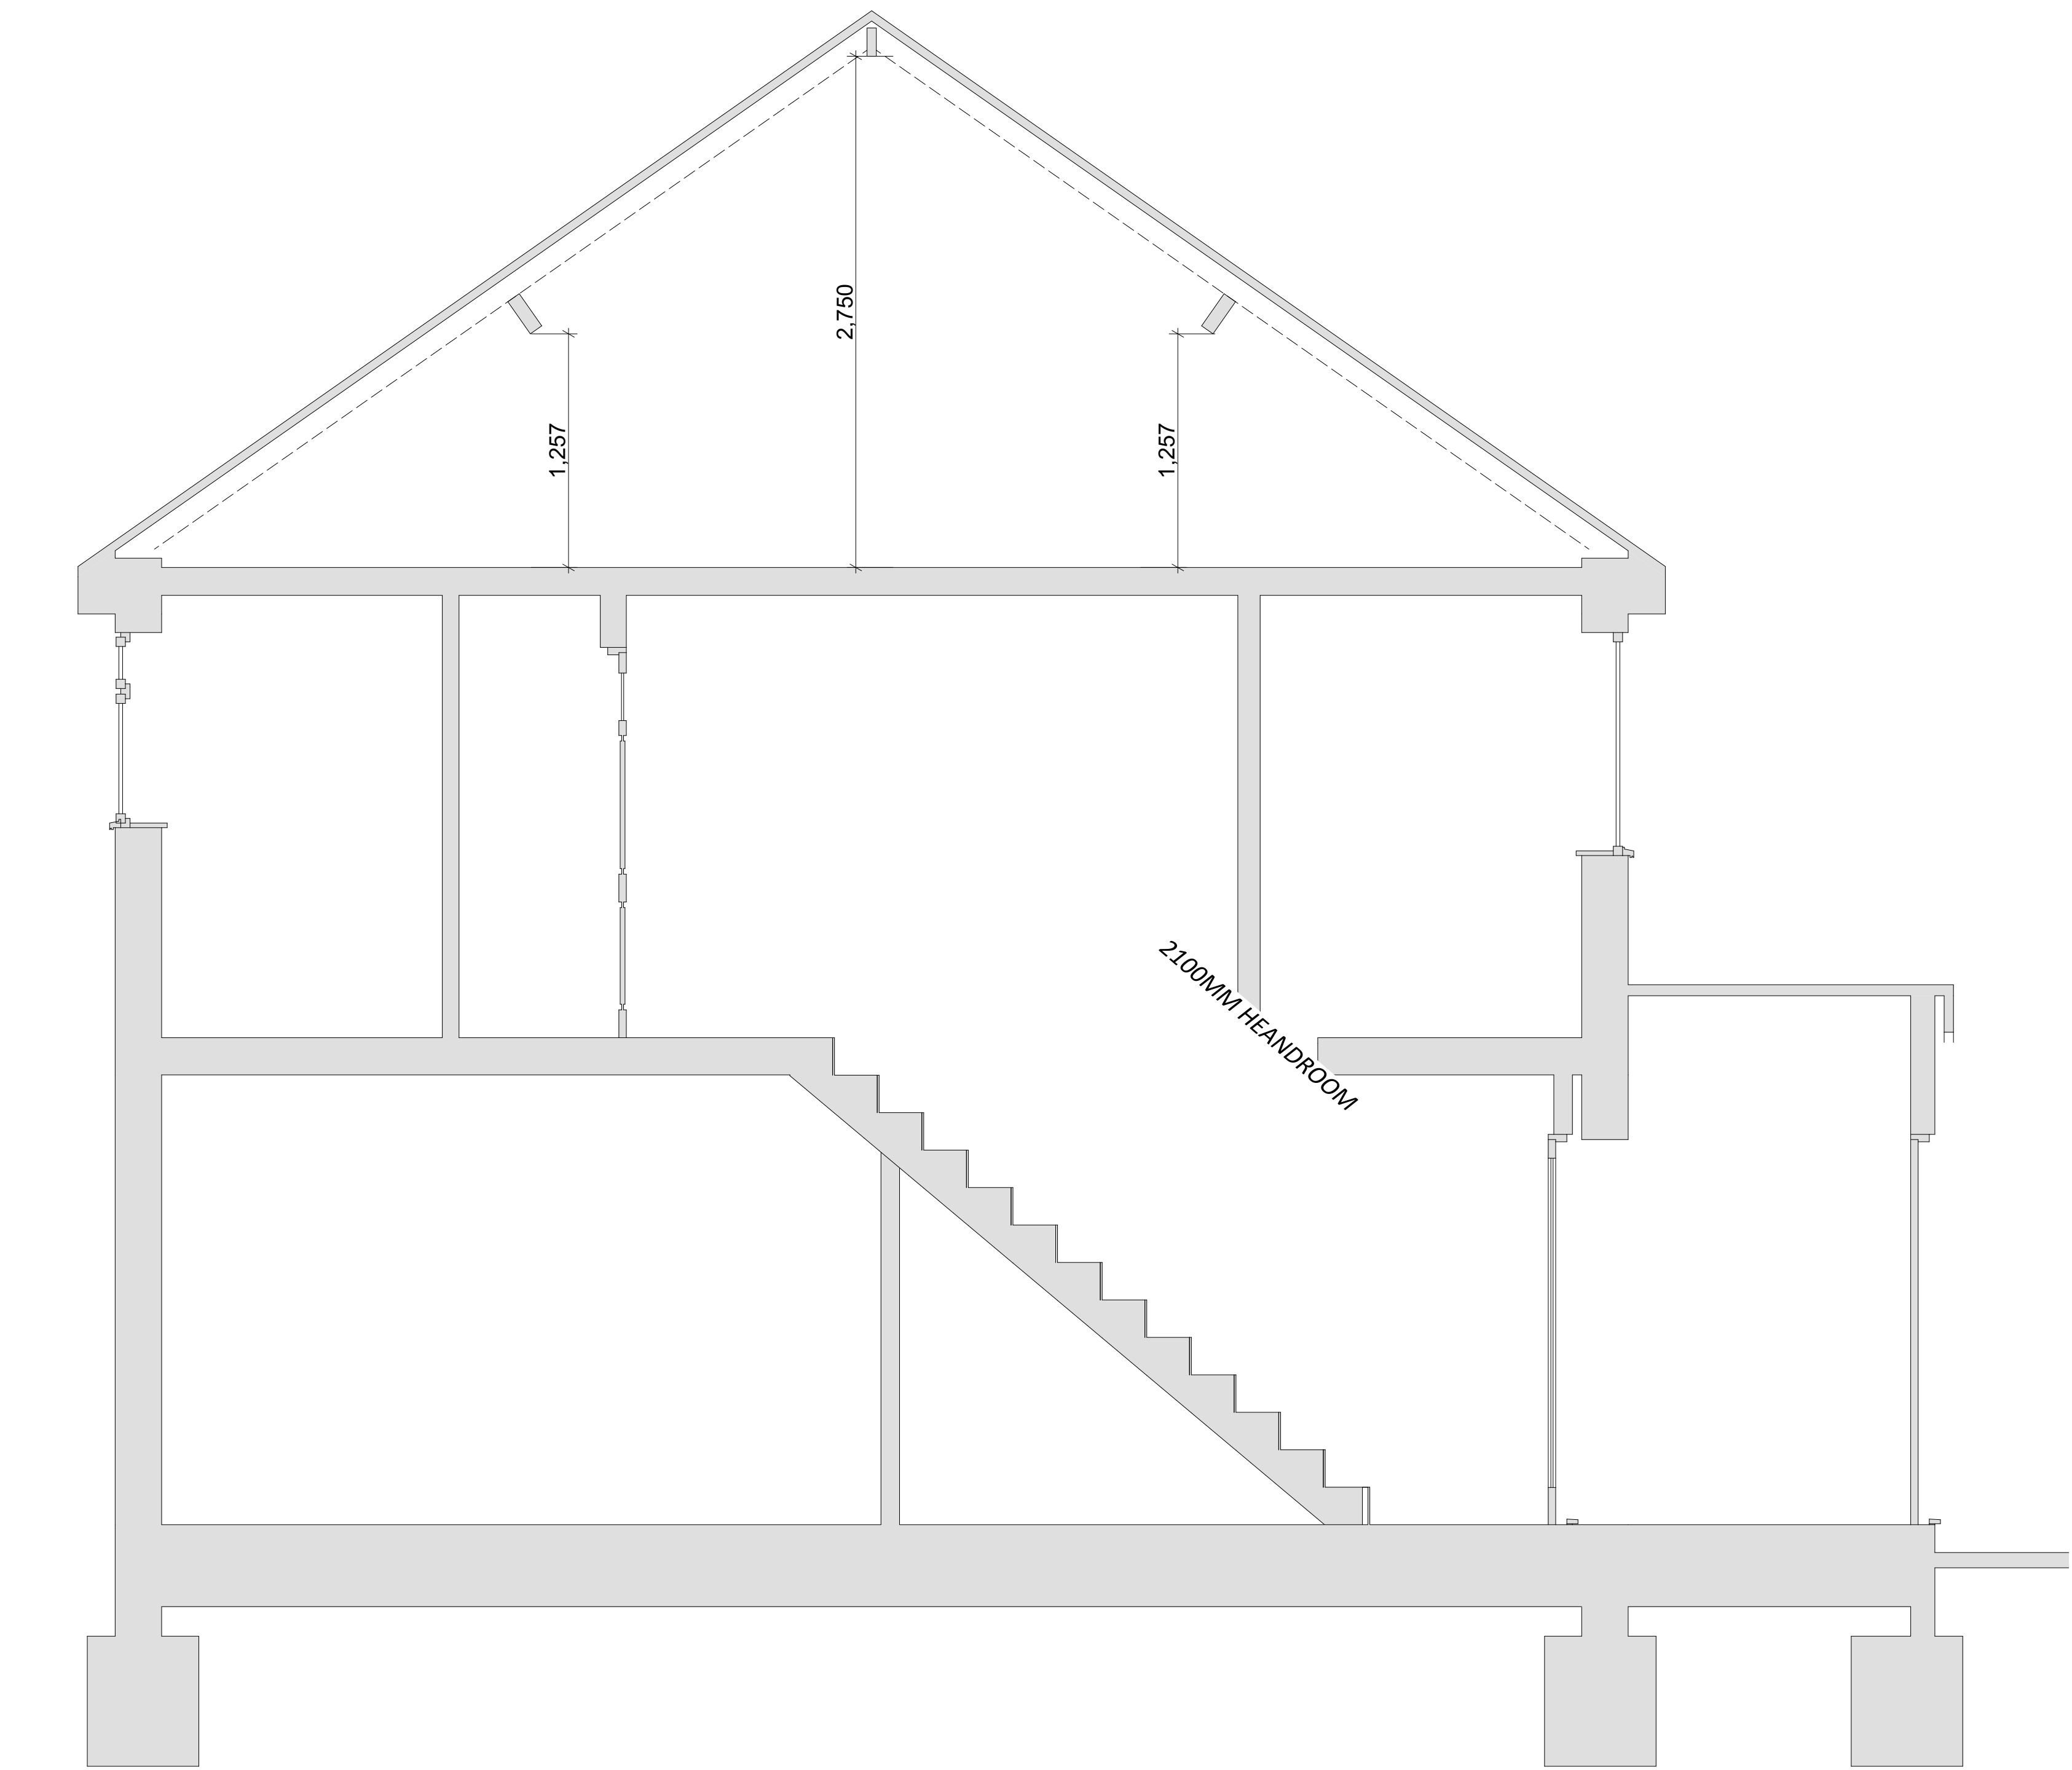


Existing Loft Section 1:25

All Dims in millimeters unless otherwise stated.
Do not scale except for planning purposes.
If in doubt - Ask

This drawing is confidential and is the property of Keenan Project Designs Ltd.

© Copyright

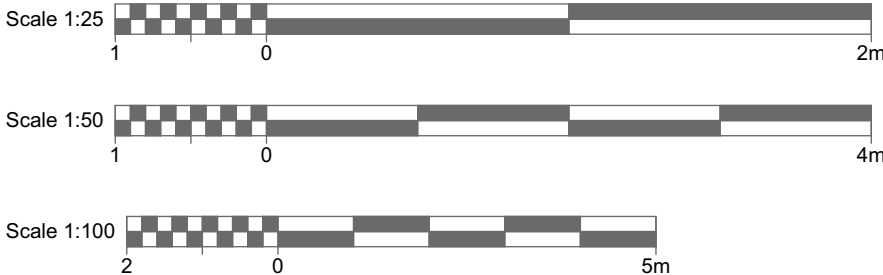

KEENAN
PROJECT
DESIGNS

KEENAN PROJECT DESIGNS

0800 233 5787

INFO@KEENANPROJECTDESIGNS.COM

WWW.KEENANPROJECTDESIGNS.COM

CLIENT:
Yasar Nawaz

ADDRESS:
490 Bath Rd, Longford, West Drayton UB7 0ED,
UK

DATE:
08/09/2022


DRAWING SHEET SIZE:
A1

DRAWN BY:
Val Pelovski

DRAWING NUMBER:
1655 C - 12

PROJECT LEAD:
Philip Corban

REVISION: C
13/10/2022
Val Pelovski

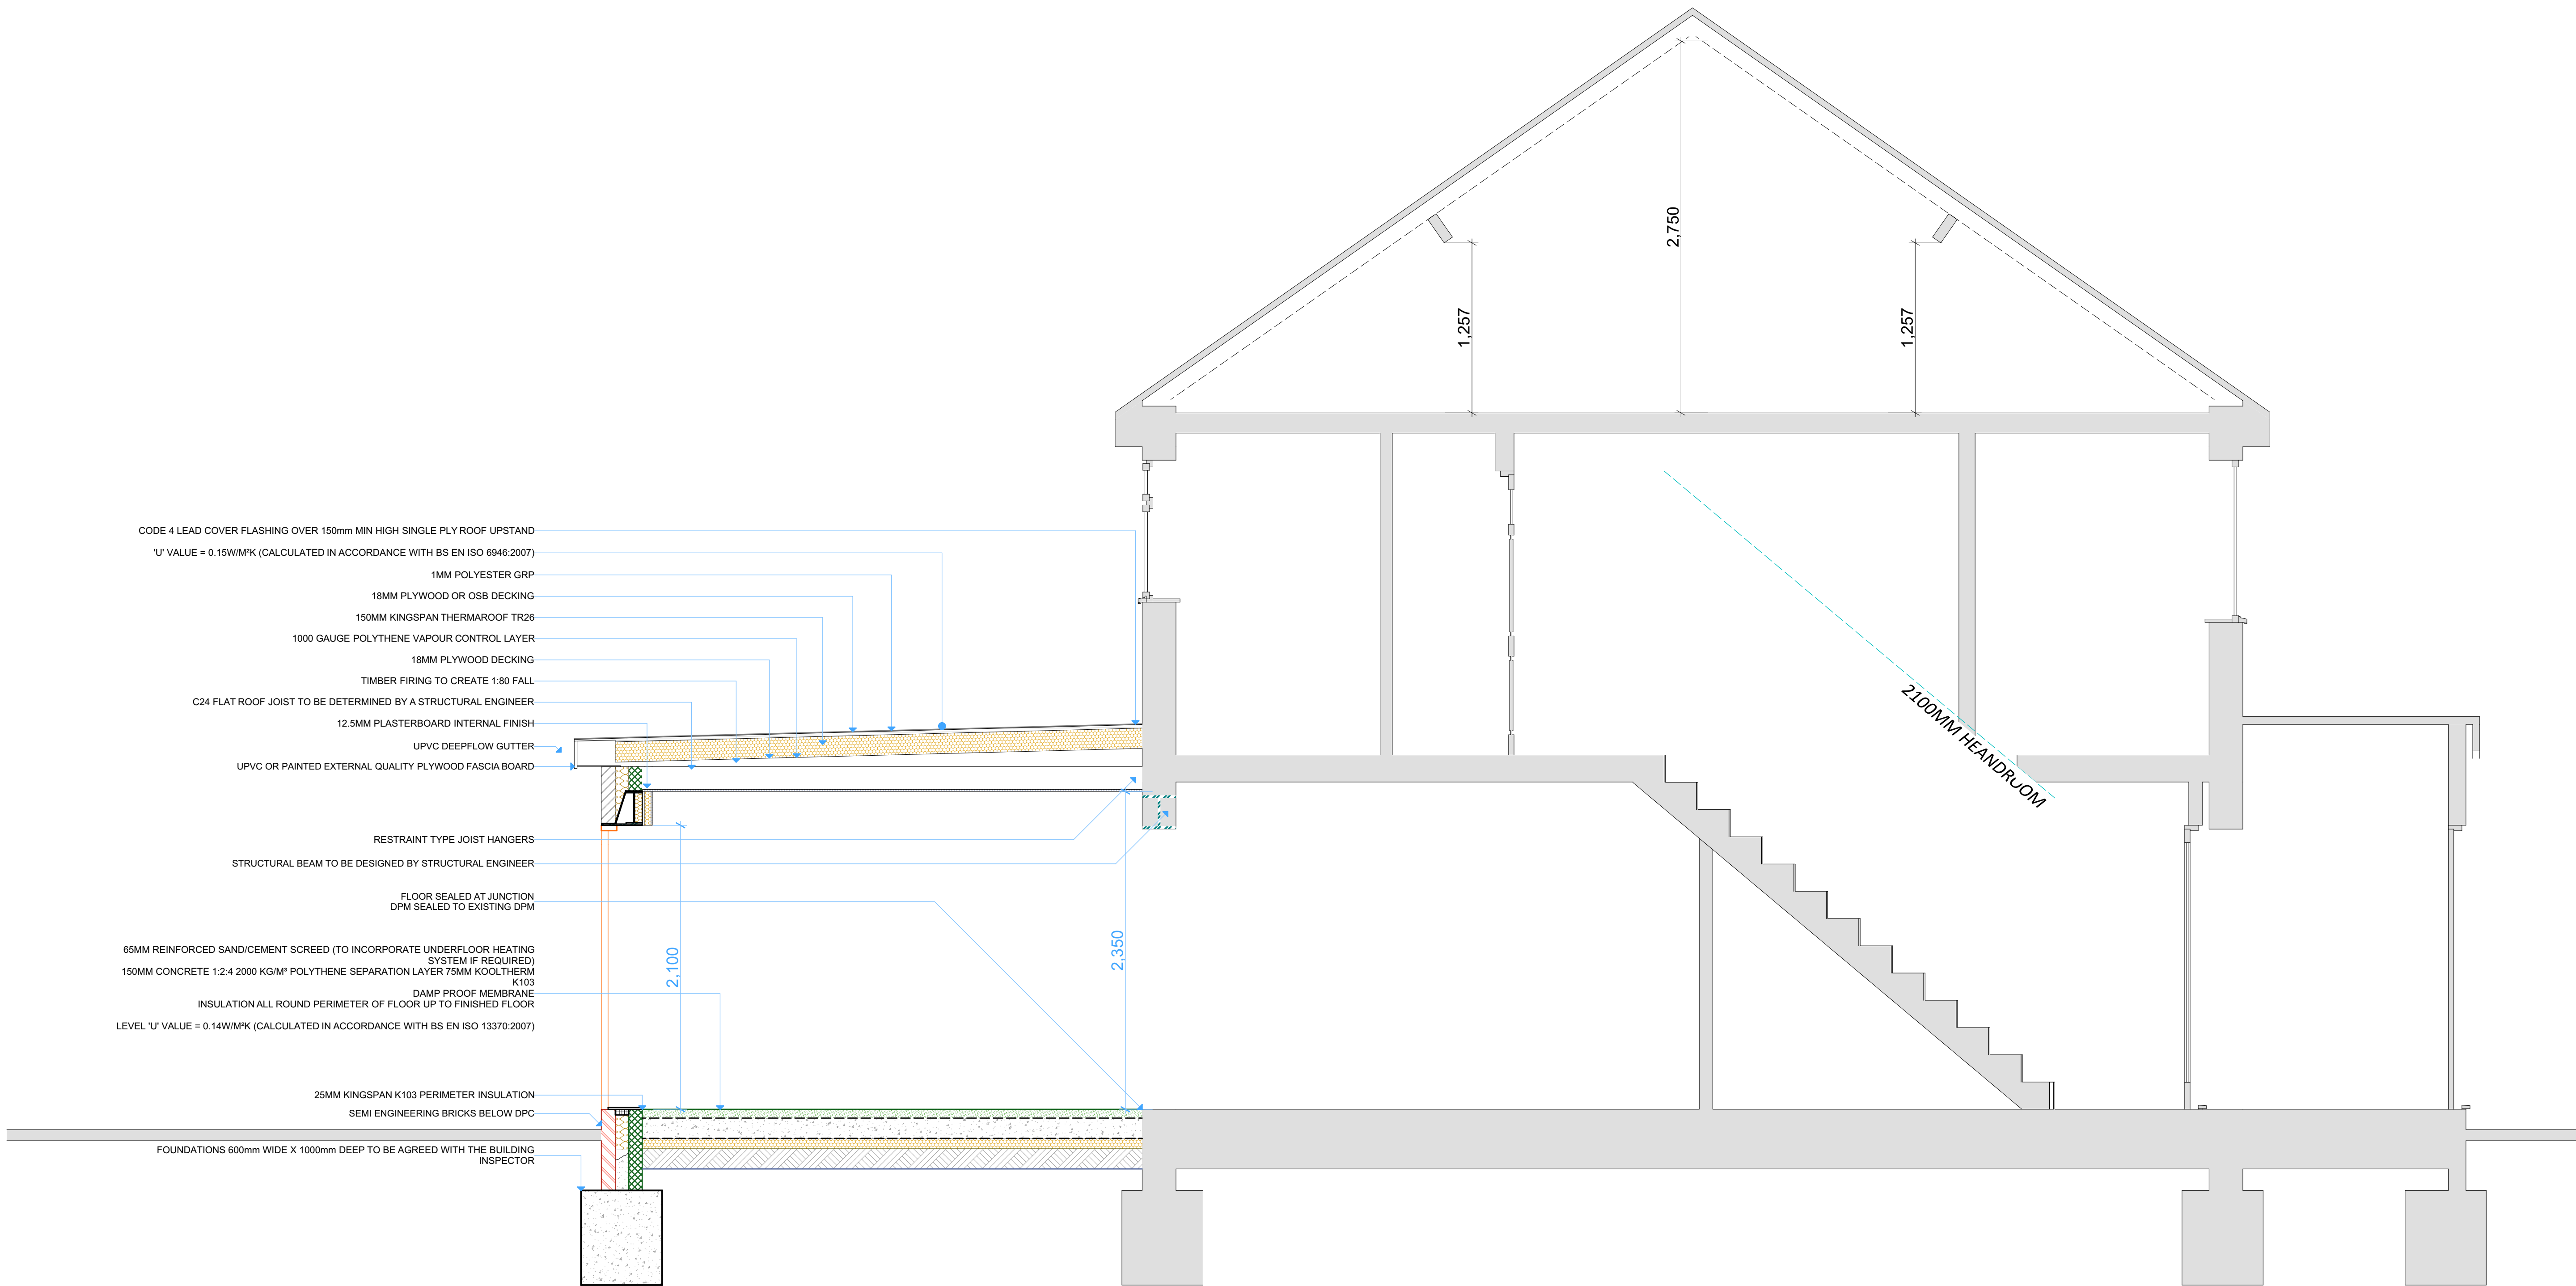


Building Section

1:25

All Dims in millimeters unless otherwise stated.
Do not scale except for planning purposes.
If in doubt - Ask

This drawing is confidential and is the property of Keenan Project Designs Ltd.

© Copyright

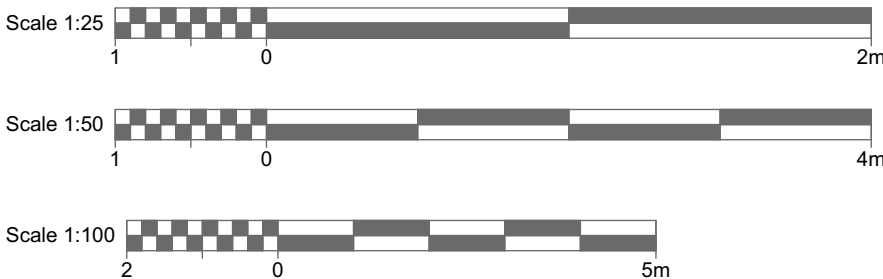

KEENAN
PROJECT
DESIGNS

KEENAN PROJECT DESIGNS

0800 233 5787

INFO@KEENANPROJECTDESIGNS.COM

WWW.KEENANPROJECTDESIGNS.COM

CLIENT:
Yasar Nawaz

ADDRESS:
490 Bath Rd, Longford, West Drayton UB7 0ED,
UK

DATE:
08/09/2022


DRAWING SHEET SIZE:
A1

DRAWN BY:
Val Pelovski

DRAWING NUMBER:
1655 C - 13

PROJECT LEAD:
Philip Corban

REVISION: C
13/10/2022
Val Pelovski

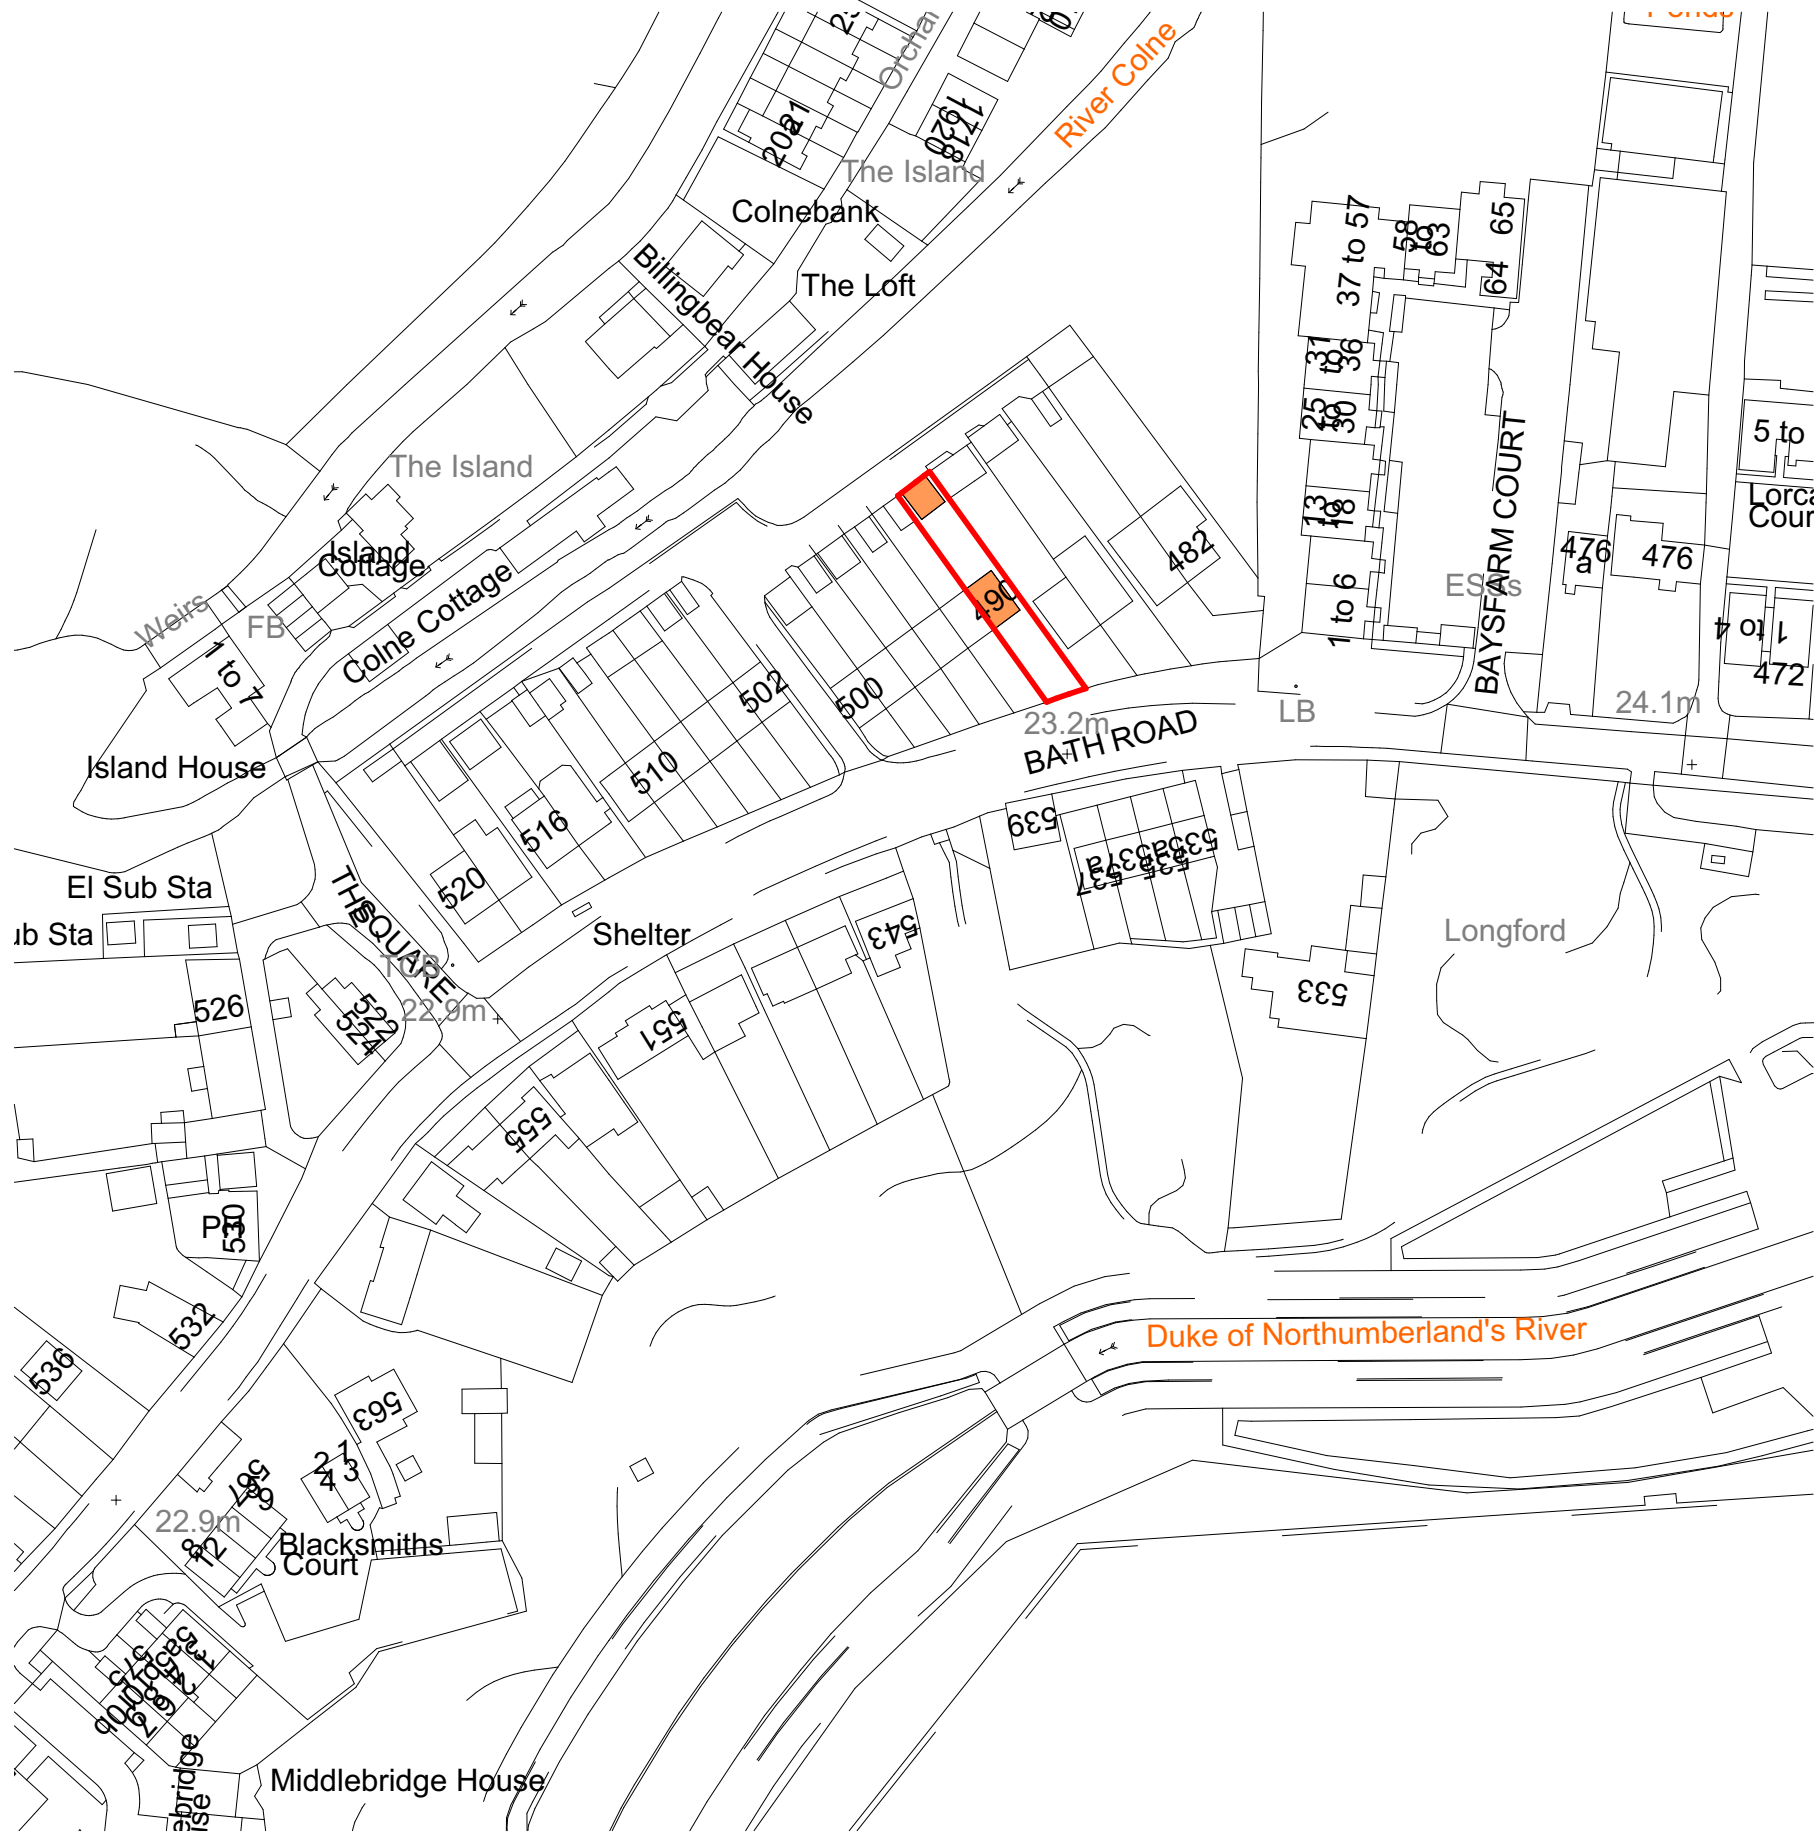


Site Location

1:1250



Proposed Site Layout

1:500

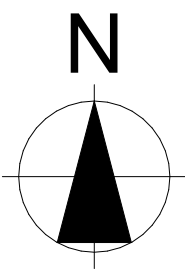

All Dims in millimeters unless otherwise stated.
Do not scale except for planning purposes.
If in doubt - Ask

This drawing is confidential and is the property of Keenan Project Designs Ltd.

© Copyright



KEENAN
PROJECT
DESIGNS

KEENAN PROJECT DESIGNS

0800 233 5787
INFO@KEENANPROJECTDESIGNS.COM
WWW.KEENANPROJECTDESIGNS.COM

CLIENT:

Yasar Nawaz

DATE:

08/09/2022

DRAWN BY:

Val Pelovski

PROJECT LEAD:

Philip Corban

ADDRESS:

490 Bath Rd, Longford, West Drayton UB7 0ED,
UK

DRAWING SHEET SIZE:

A1

DRAWING NUMBER:

1655 C - 14

REVISION: C

13/10/2022
Val Pelovski

