



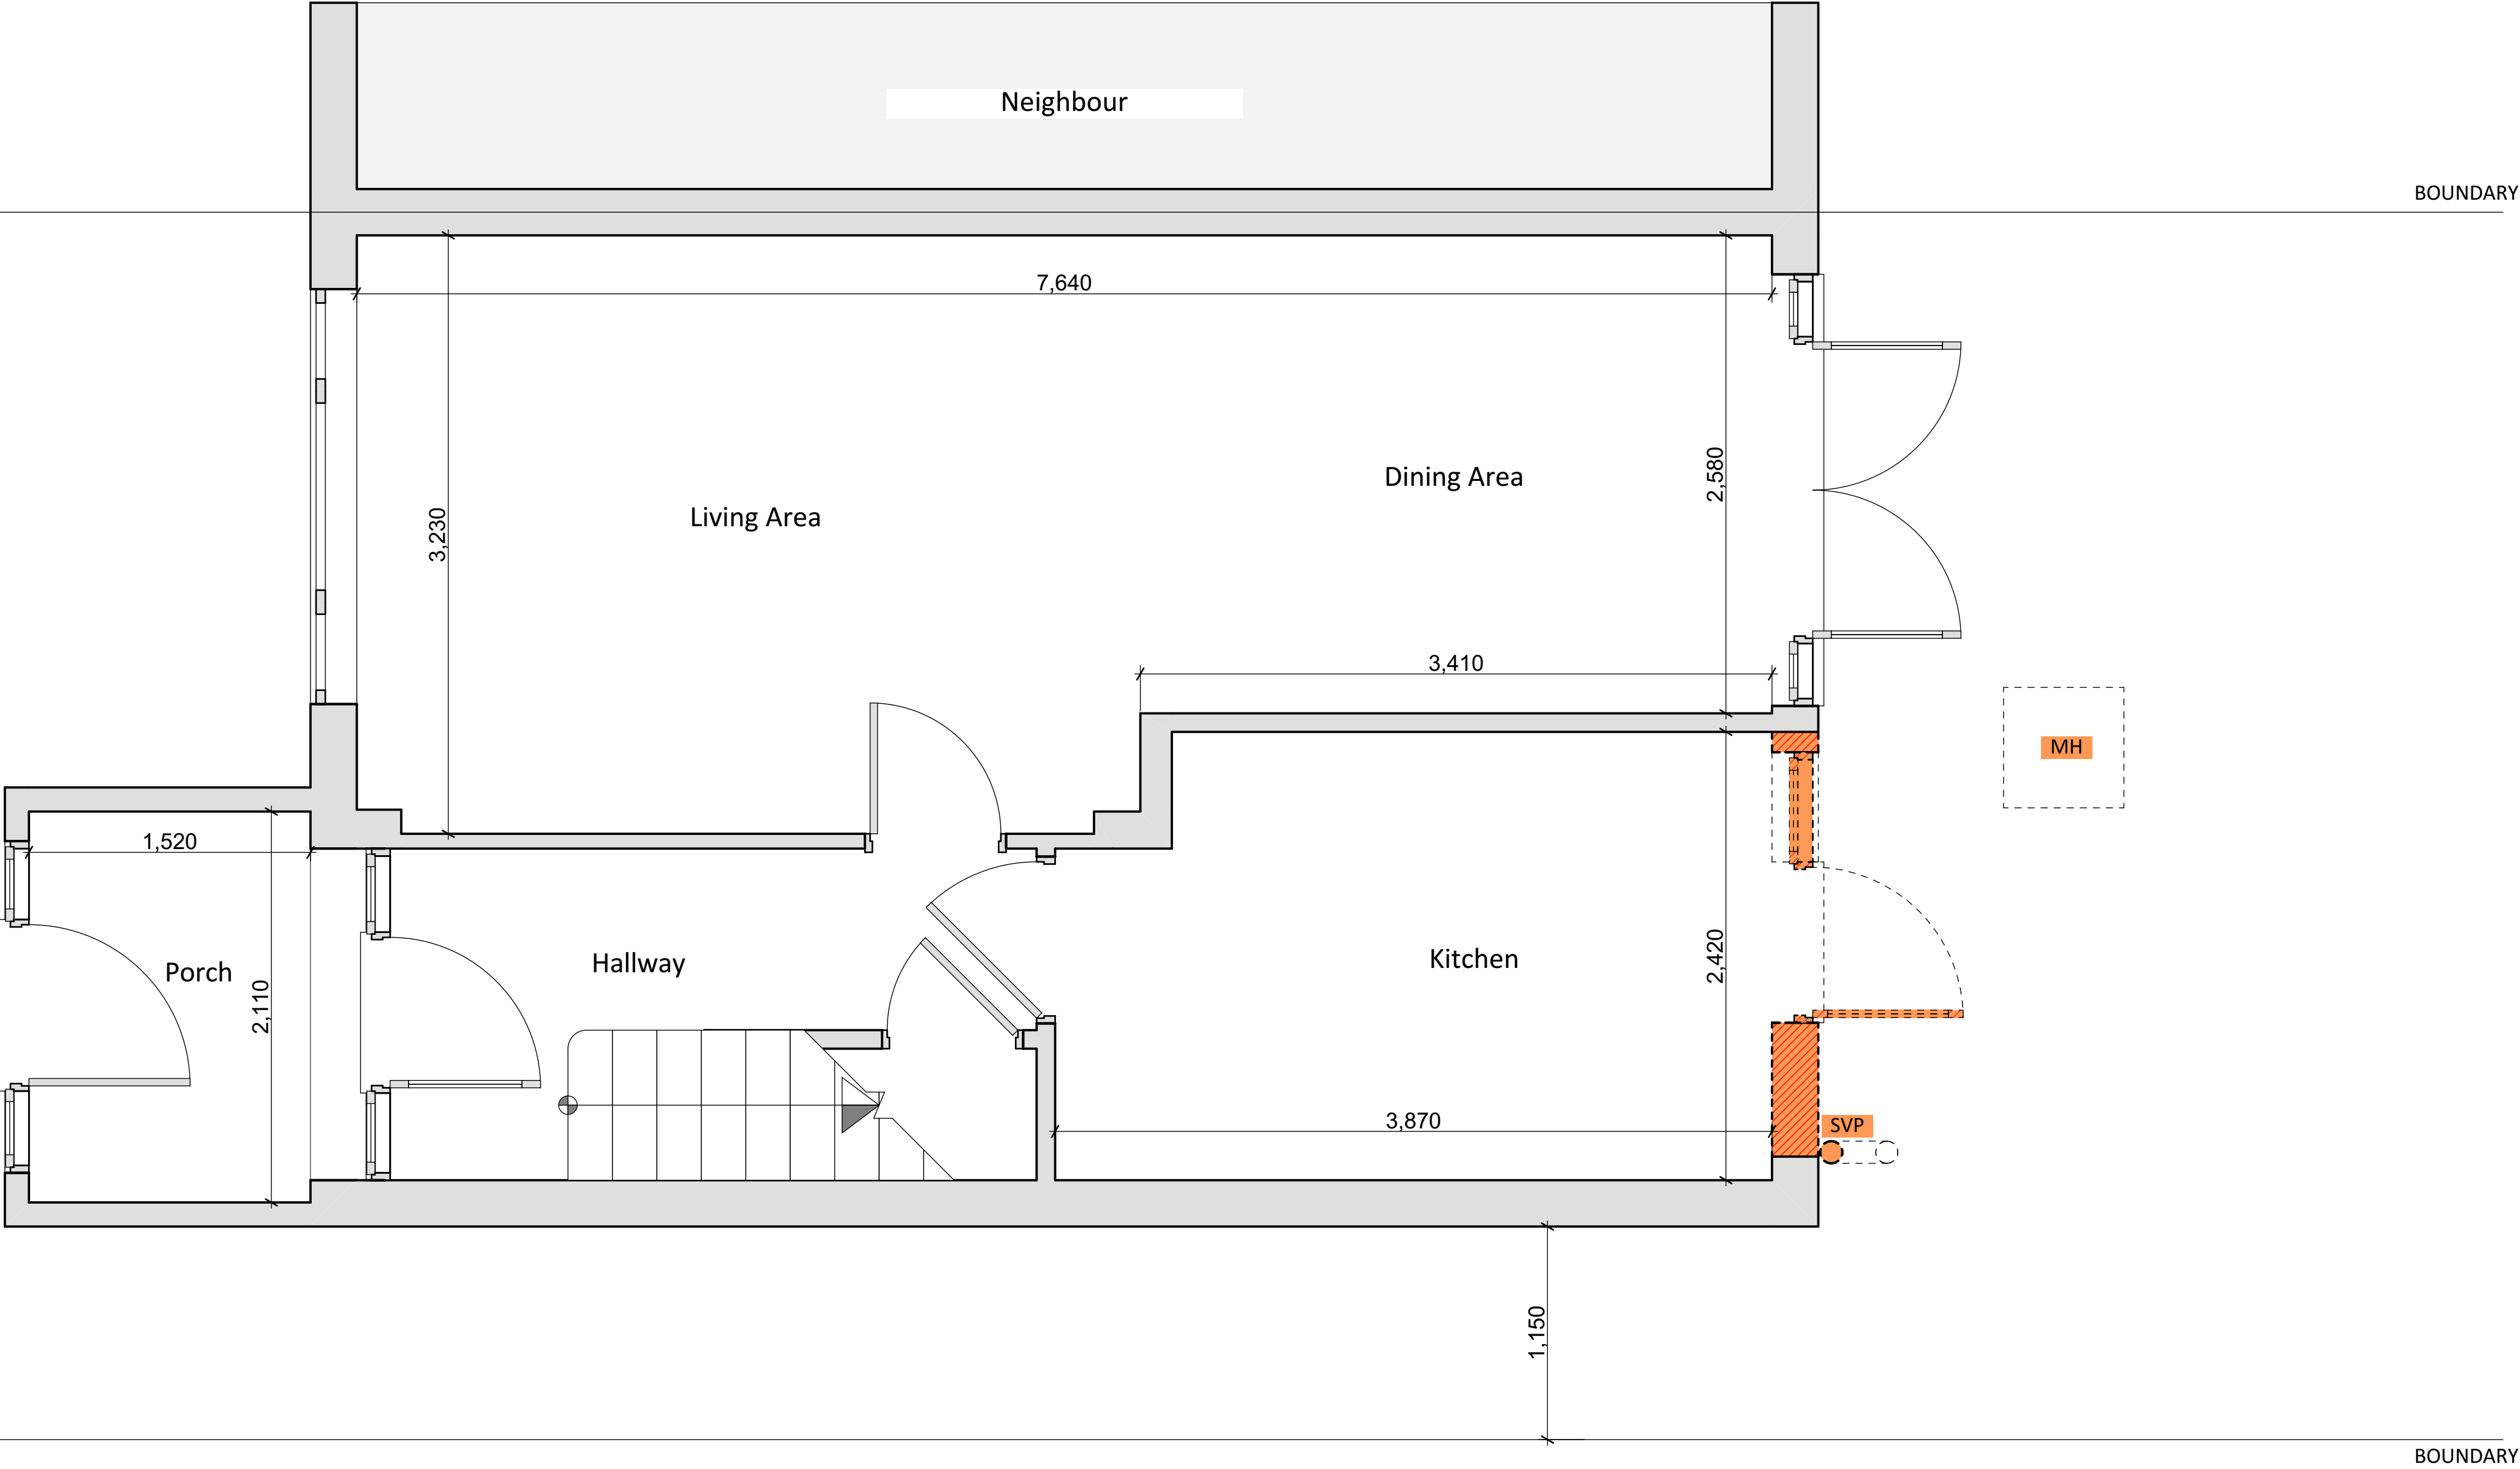

+00-Ground Floor Plan - Demolished

1:25


All Dims in millimeters unless otherwise stated. Do not scale except for planning purposes. If in doubt - Ask This drawing is confidential and is the property of Keenan Project Designs Ltd. © Copyright	Scale 1:25 Scale 1:50 Scale 1:100	KEENAN PROJECT DESIGNS	KEENAN PROJECT DESIGNS 0800 233 5787 INFO@KEENANPROJECTDESIGNS.COM WWW.KEENANPROJECTDESIGNS.COM	CLIENT: Yasar Nawaz ADDRESS: ADDRESS HERE	DATE: 08/09/2022 DRAWING SHEET SIZE: A1	DRAWN BY: Val Pelovski DRAWING NUMBER: 1655 C - 02	PROJECT LEAD: Philip Corban REVISION: C 13/10/2022 Val Pelovski
--	---	---------------------------------------	---	---	---	--	---

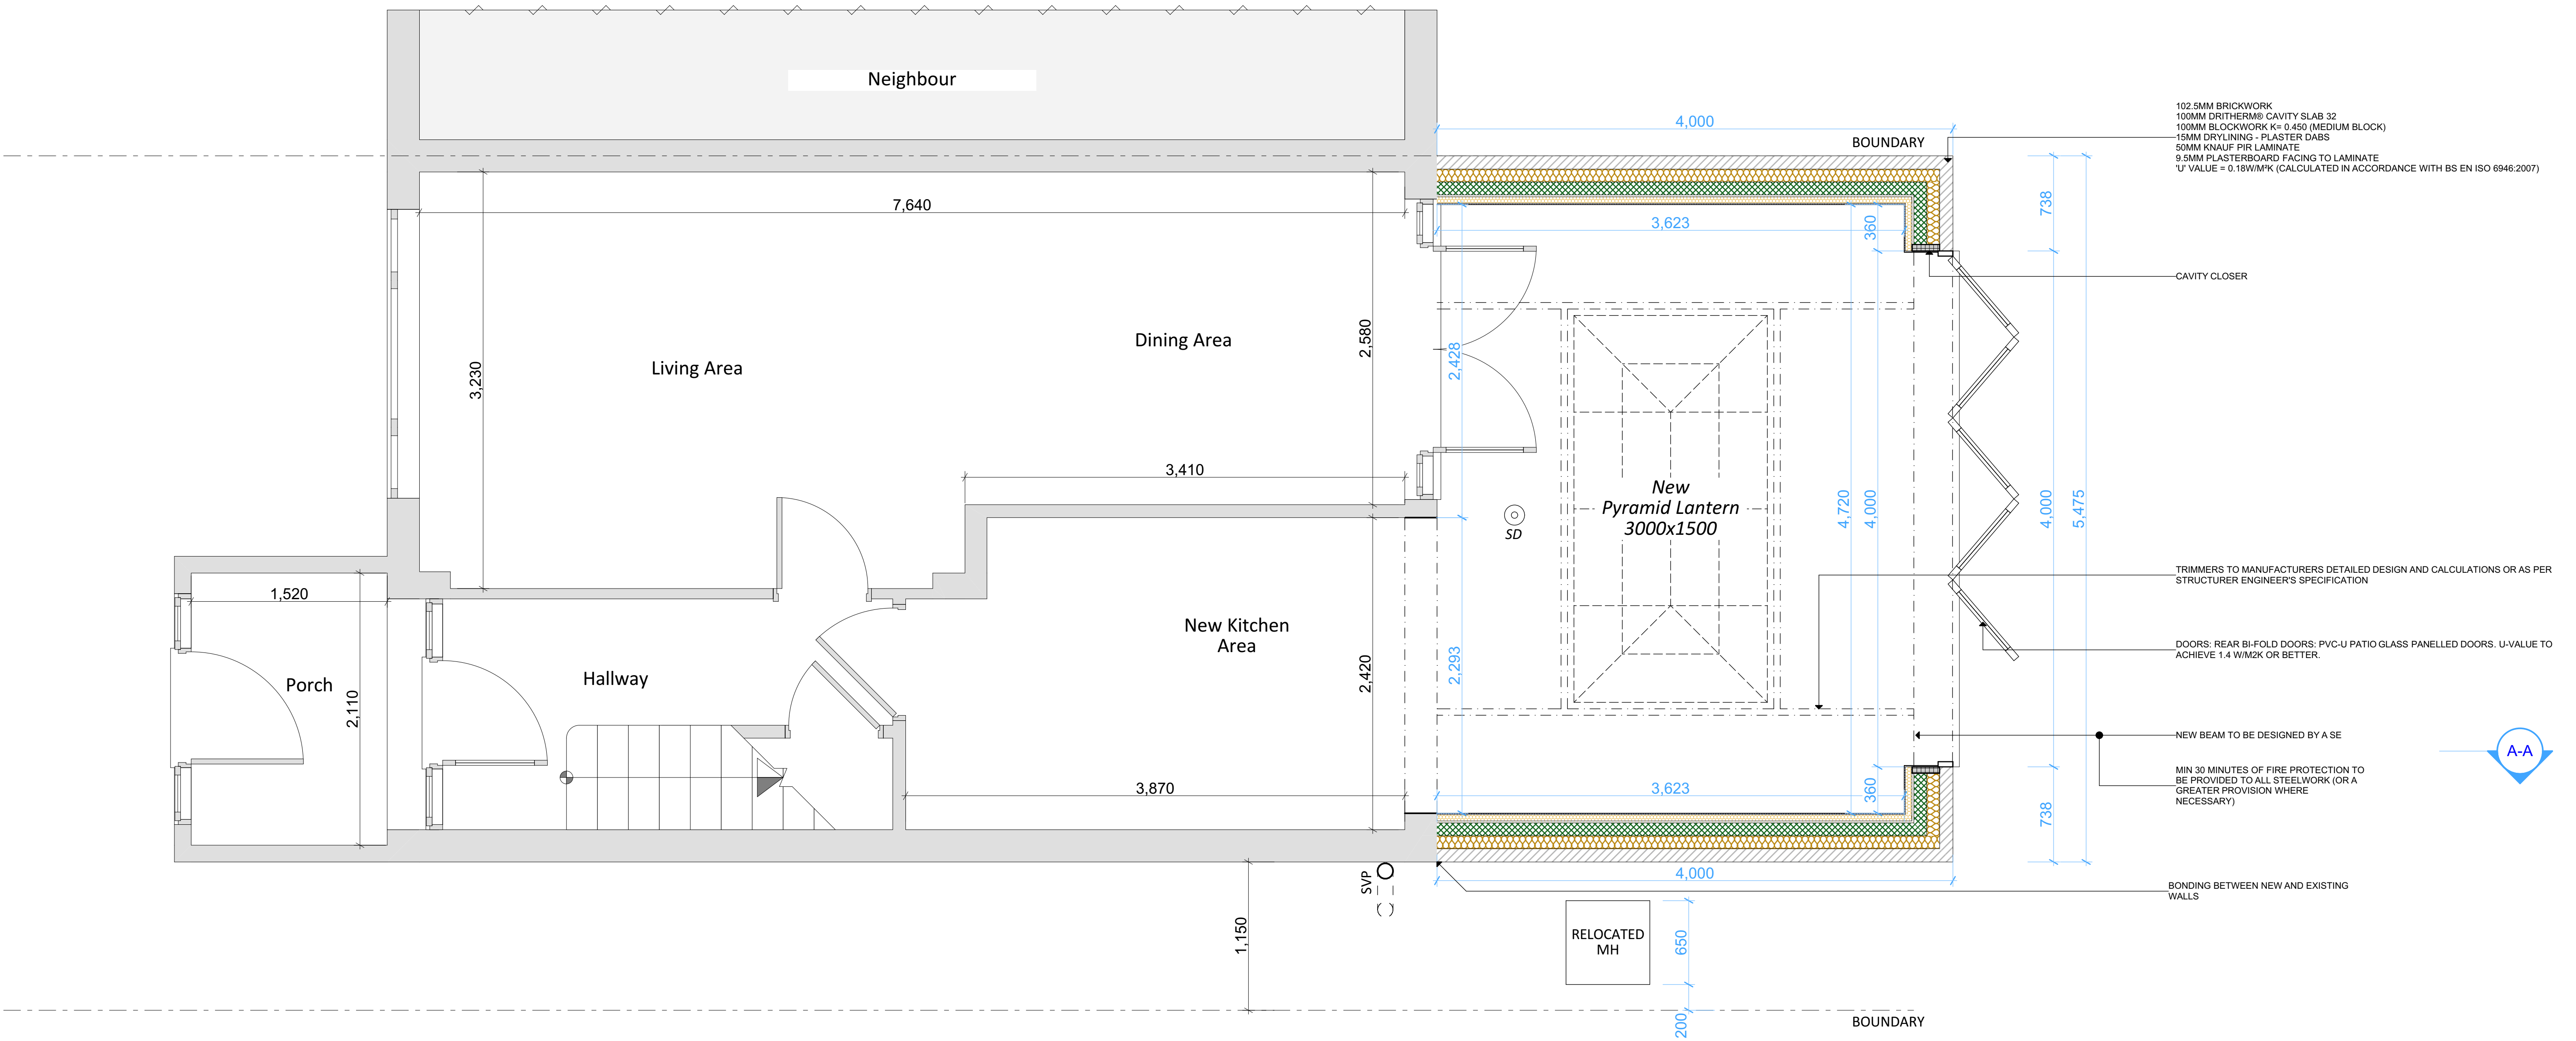

+00-Ground Floor Plan - Proposed

1:25


All Dims in millimeters unless otherwise stated. Do not scale except for planning purposes. If in doubt - Ask This drawing is confidential and is the property of Keenan Project Designs Ltd. © Copyright	Scale 1:25 Scale 1:50 Scale 1:100	KEENAN PROJECT DESIGNS 0800 233 5787 INFO@KEENANPROJECTDESIGNS.COM WWW.KEENANPROJECTDESIGNS.COM	CLIENT: Yasar Nawaz	DATE: 08/09/2022	DRAWN BY: Val Pelovski	PROJECT LEAD: Philip Corban
			ADDRESS: ADDRESS HERE	DRAWING SHEET SIZE: A1	DRAWING NUMBER: 1655 C - 03	REVISION: C 13/10/2022 Val Pelovski

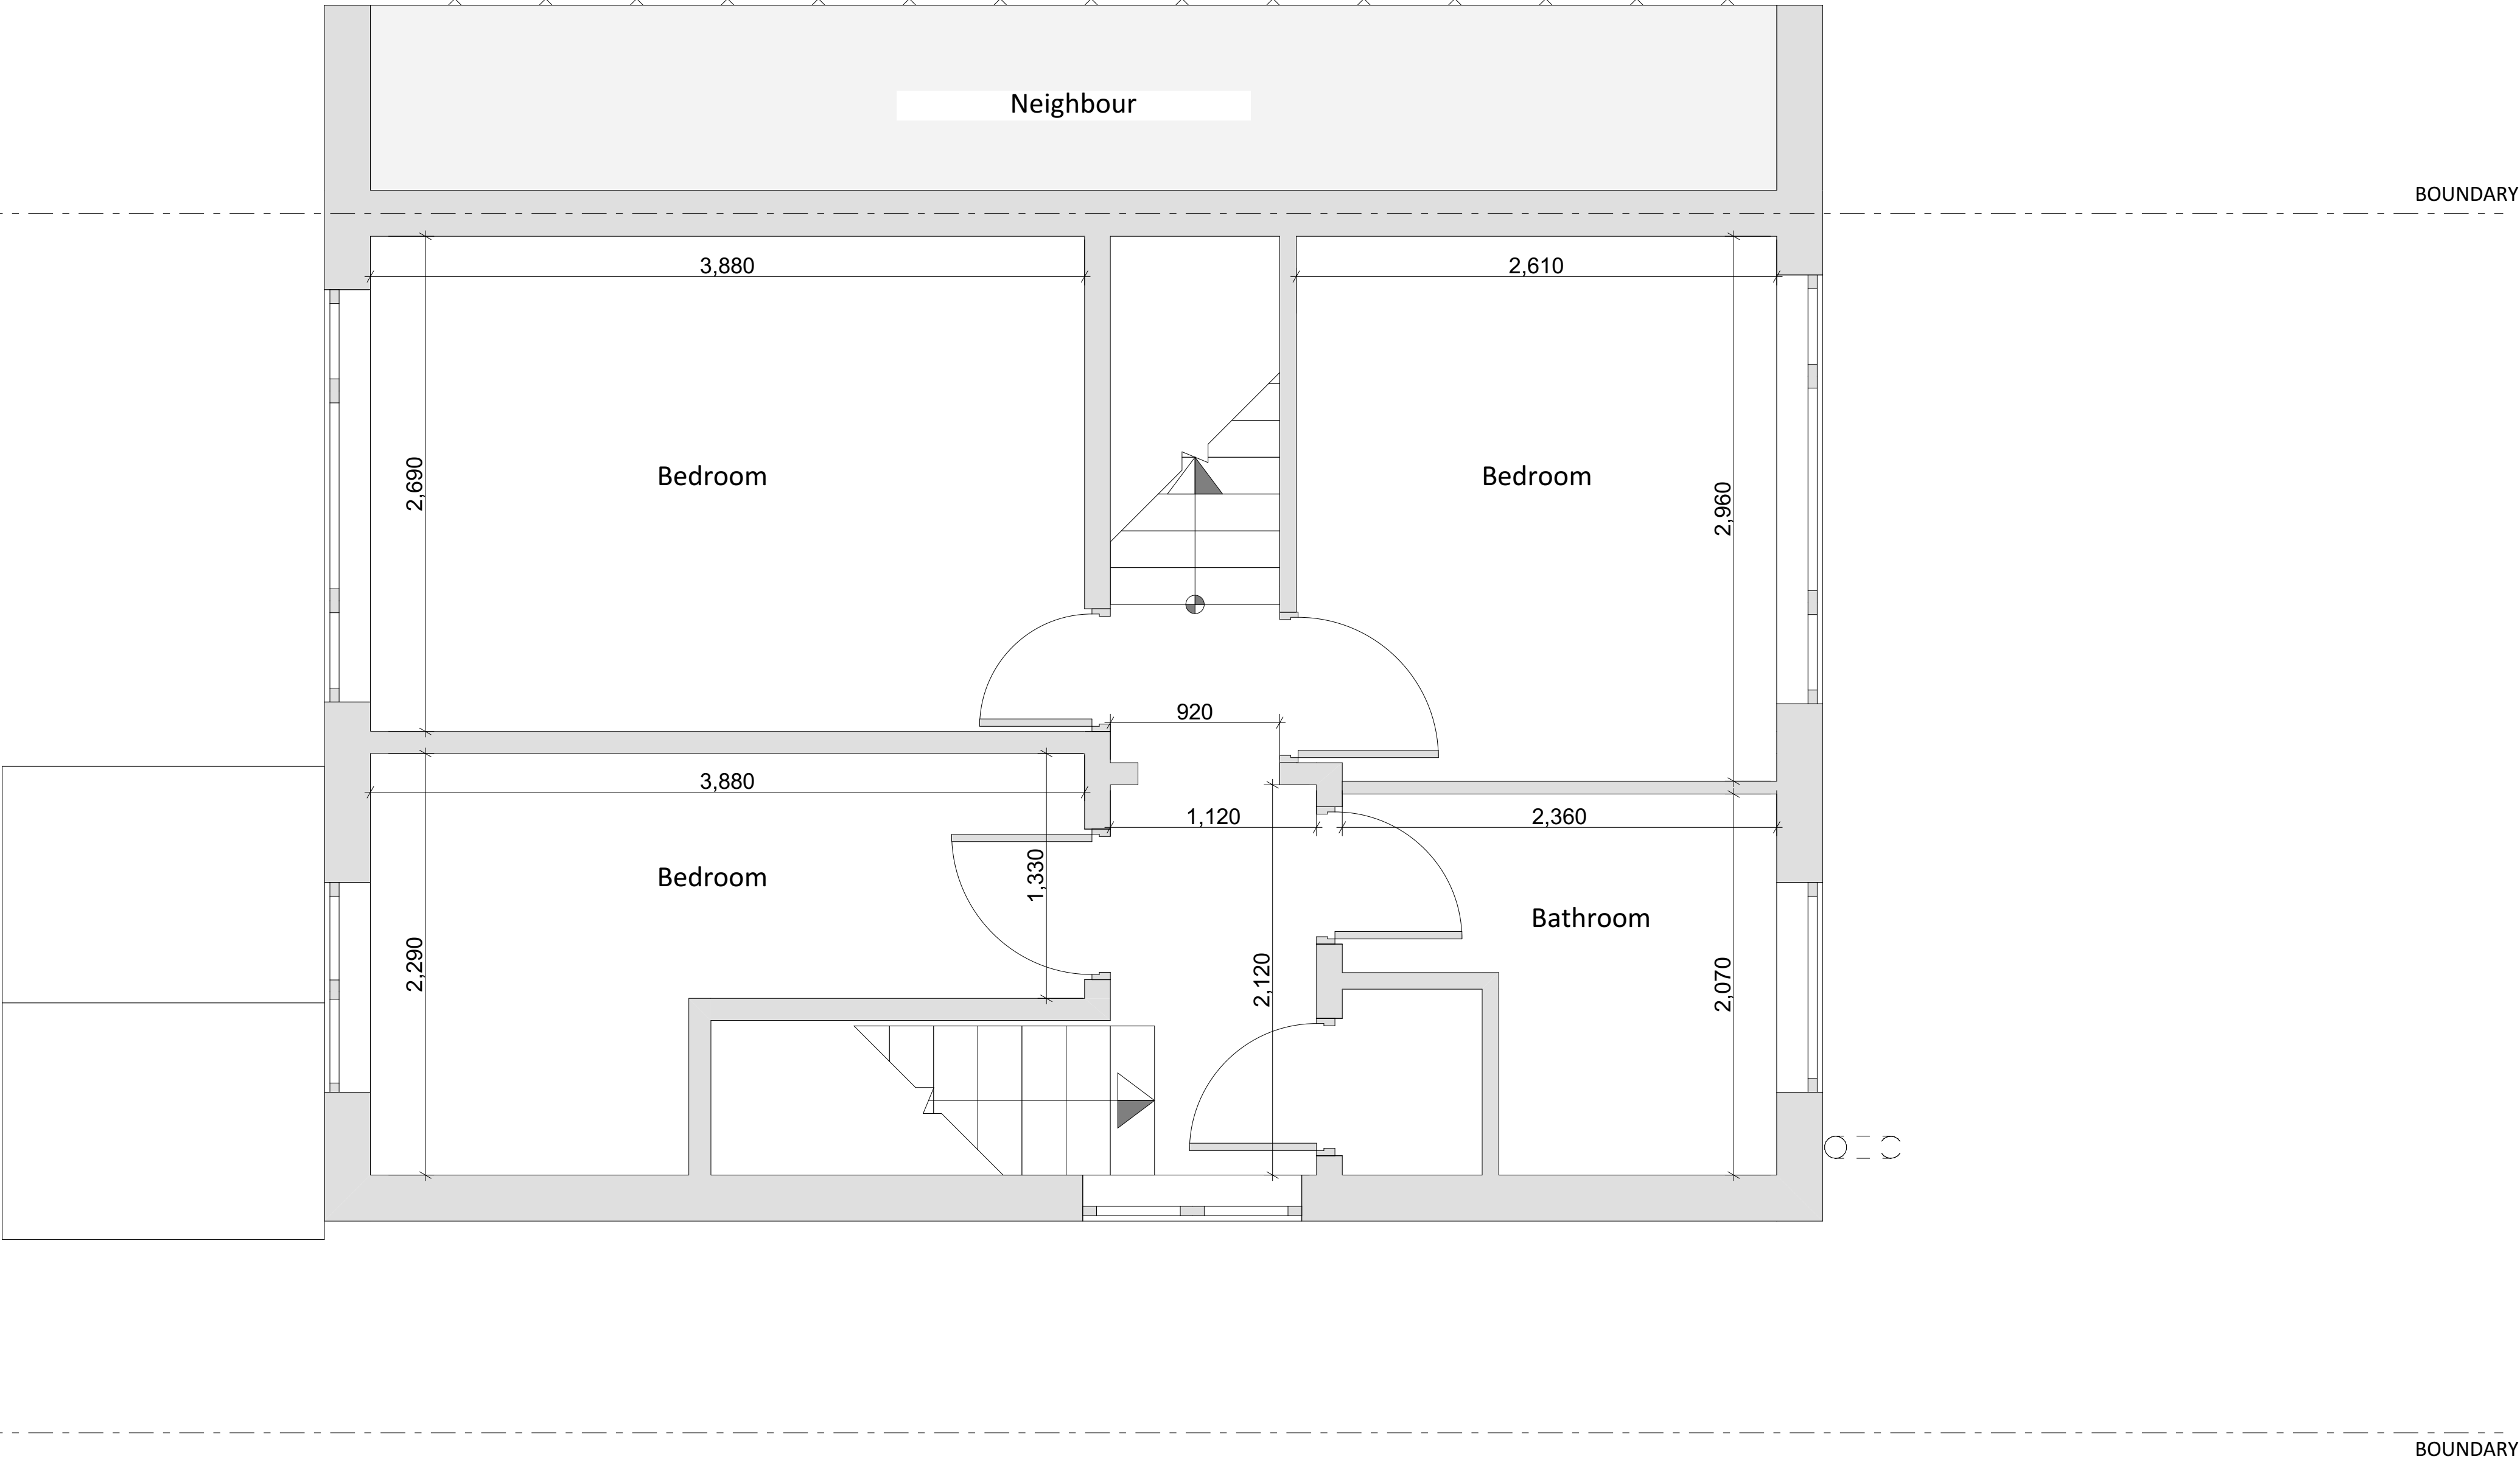

+01-Finished First Floor - Existing

1:25


All Dims in millimeters unless otherwise stated. Do not scale except for planning purposes. If in doubt - Ask This drawing is confidential and is the property of Keenan Project Designs Ltd. © Copyright	Scale 1:25 Scale 1:50 Scale 1:100	KEENAN PROJECT DESIGNS	KEENAN PROJECT DESIGNS 0800 233 5787 INFO@KEENANPROJECTDESIGNS.COM WWW.KEENANPROJECTDESIGNS.COM	CLIENT: Yasar Nawaz ADDRESS: ADDRESS HERE	DATE: 08/09/2022 DRAWING SHEET SIZE: A1	DRAWN BY: Val Pelovski DRAWING NUMBER: 1655 C - 04	PROJECT LEAD: Philip Corban REVISION: C 13/10/2022 Val Pelovski
--	---	---------------------------------------	---	---	---	--	---

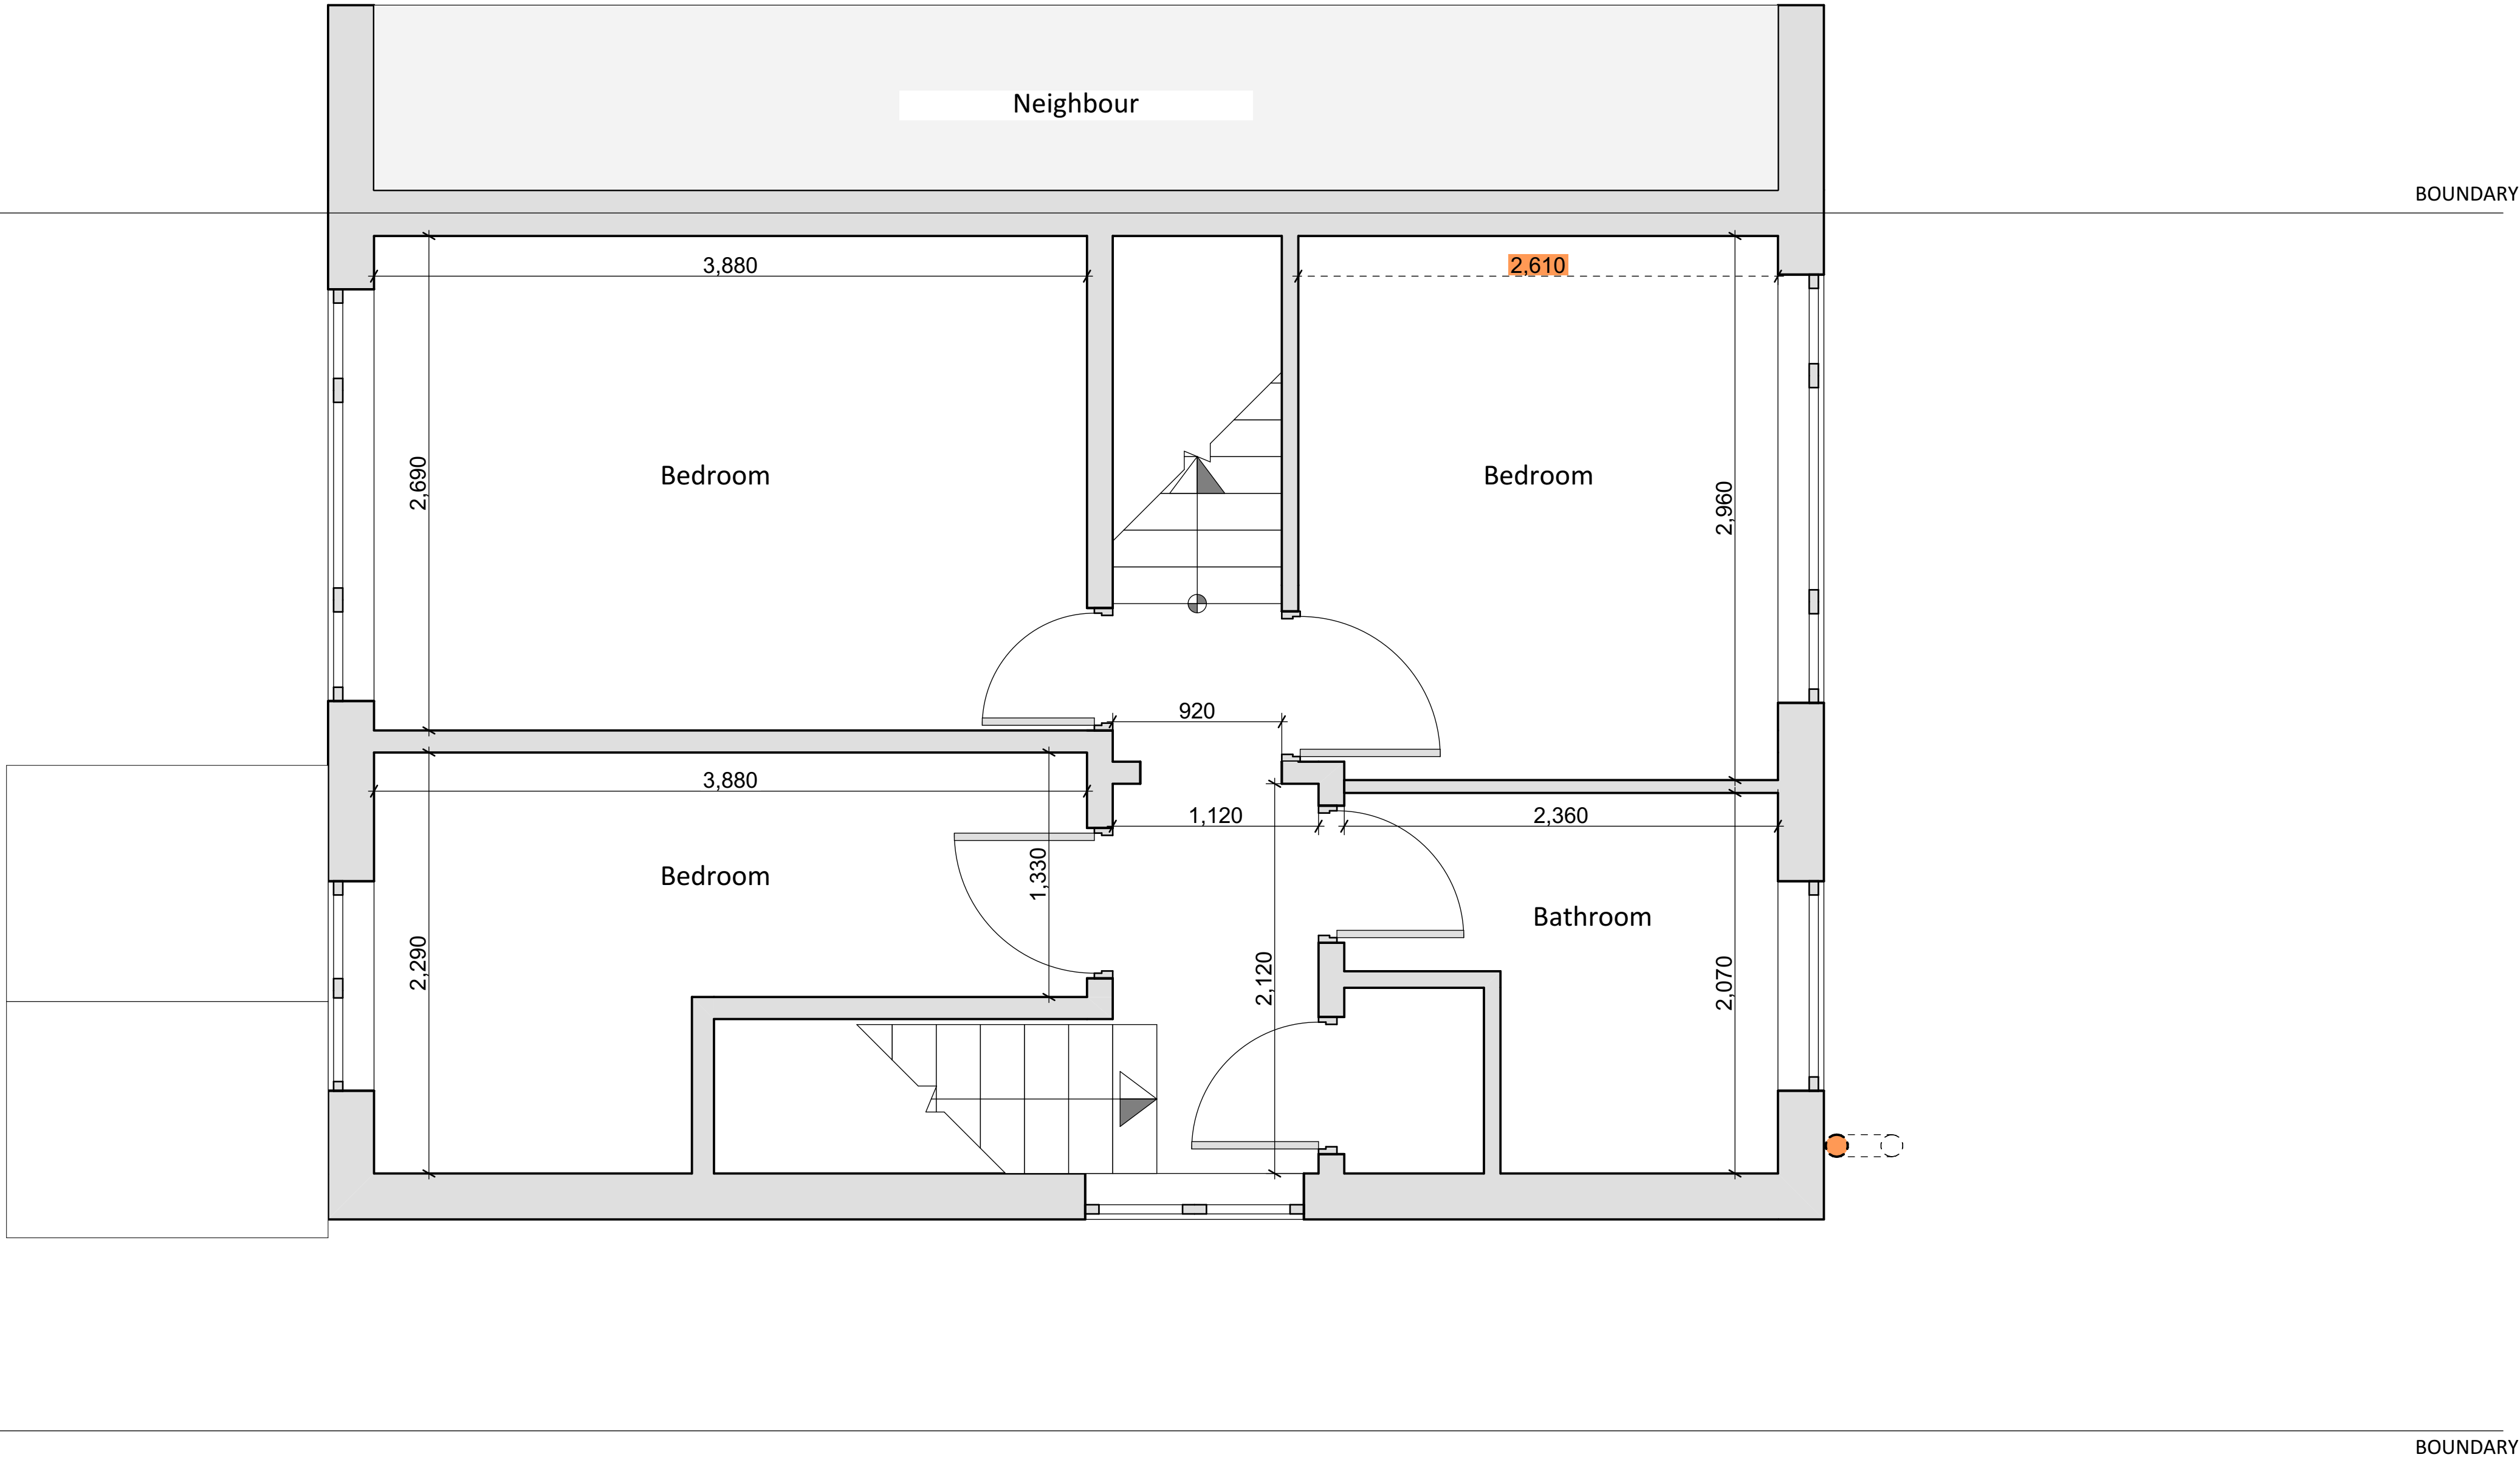

+01-First Floor Plan - Demolished

1:25

All Dims in millimeters unless otherwise stated. Do not scale except for planning purposes. If in doubt - Ask This drawing is confidential and is the property of Keenan Project Designs Ltd. © Copyright	Scale 1:25  Scale 1:50  Scale 1:100 	KEENAN PROJECT DESIGNS	KEENAN PROJECT DESIGNS 0800 233 5787 INFO@KEENANPROJECTDESIGNS.COM WWW.KEENANPROJECTDESIGNS.COM	CLIENT: Yasar Nawaz ADDRESS: ADDRESS HERE	DATE: 08/09/2022 DRAWING SHEET SIZE: A1	DRAWN BY: Val Pelovski DRAWING NUMBER: 1655 C - 05	PROJECT LEAD: Philip Corban REVISION: C 13/10/2022 Val Pelovski
--	--	---------------------------------------	---	---	---	--	---

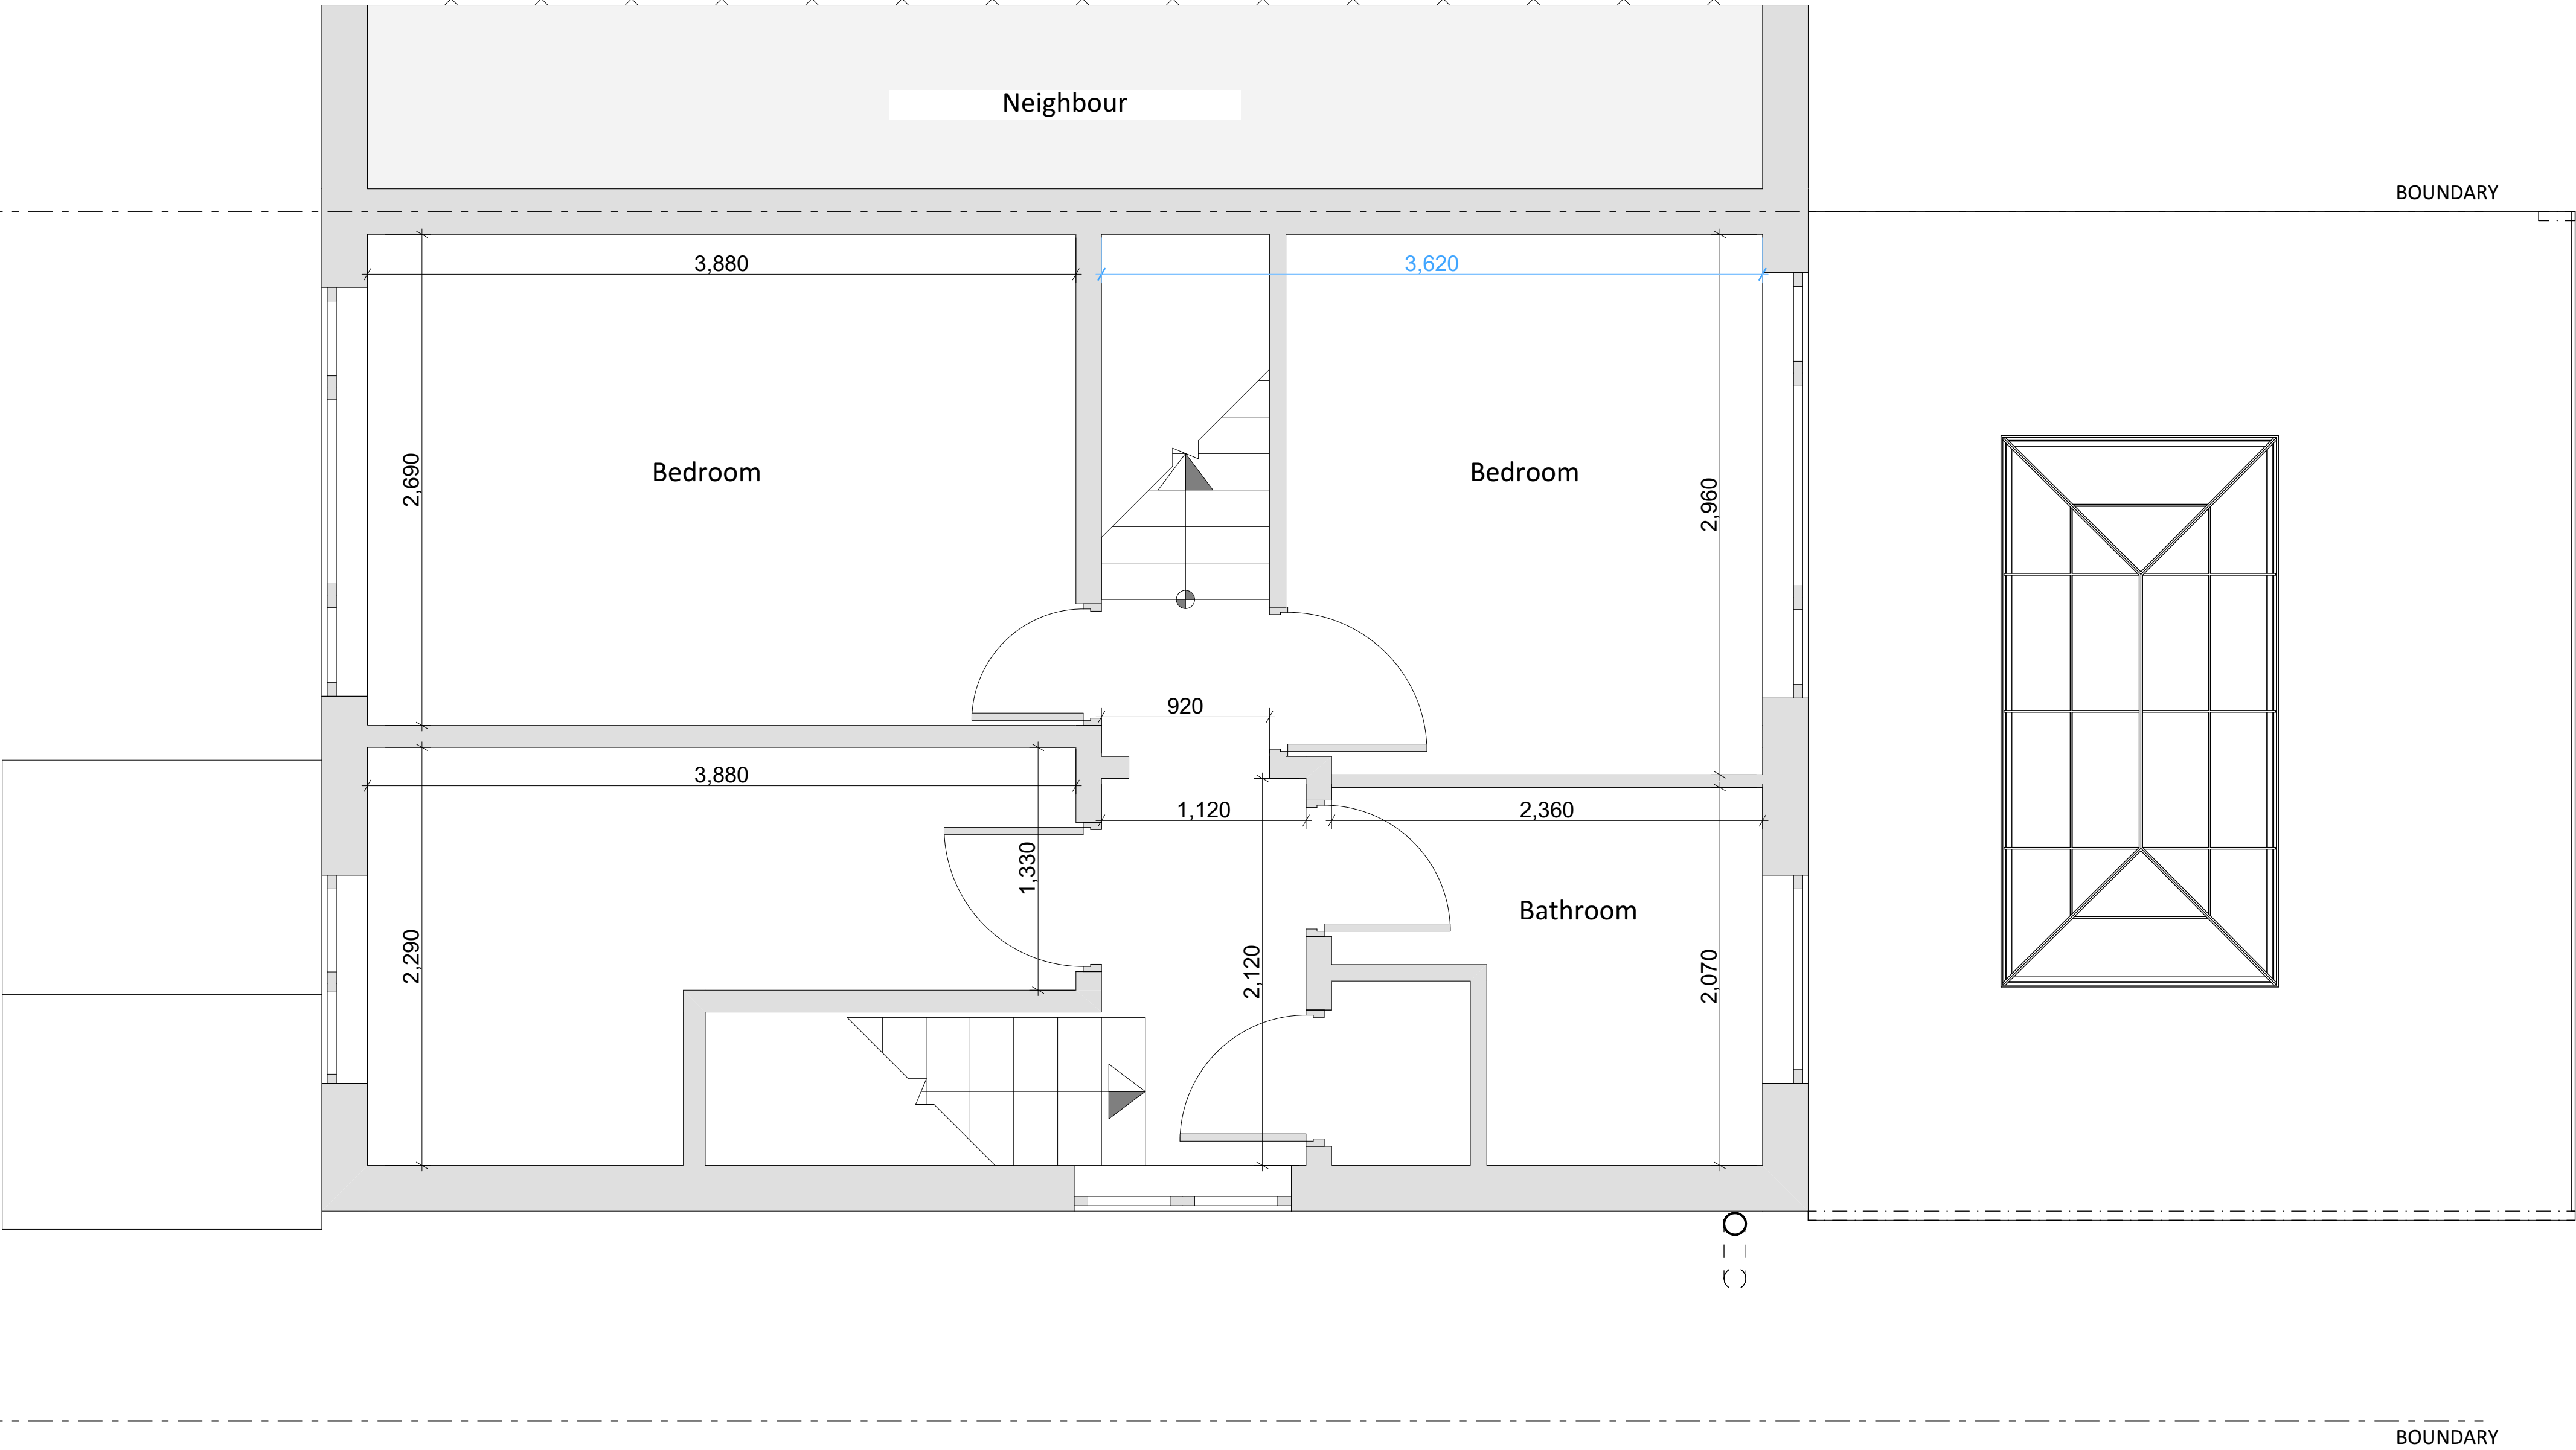

+01-Finished First Floor - Proposed

1:25

All Dims in millimeters unless otherwise stated. Do not scale except for planning purposes. If in doubt - Ask This drawing is confidential and is the property of Keenan Project Designs Ltd. © Copyright	Scale 1:25 Scale 1:50 Scale 1:100 2m 4m 5m	KEENAN PROJECT DESIGNS	KEENAN PROJECT DESIGNS 0800 233 5787 INFO@KEENANPROJECTDESIGNS.COM WWW.KEENANPROJECTDESIGNS.COM	CLIENT: Yasar Nawaz ADDRESS: ADDRESS HERE	DATE: 08/09/2022 DRAWING SHEET SIZE: A1	DRAWN BY: Val Pelovski DRAWING NUMBER: 1655 C - 06	PROJECT LEAD: Philip Corban REVISION: C 13/10/2022 Val Pelovski
--	--	---------------------------------------	---	---	---	--	---




Site Location

1:1250



Proposed Site Layout

1:500

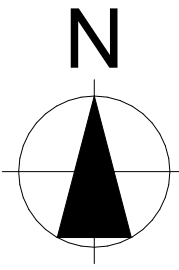

All Dims in millimeters unless otherwise stated.
Do not scale except for planning purposes.
If in doubt - Ask

This drawing is confidential and is the property of Keenan Project Designs Ltd.

© Copyright

Scale 1:1250



Scale 1:500



KEENAN
PROJECT
DESIGNS

KEENAN PROJECT DESIGNS

0800 233 5787

INFO@KEENANPROJECTDESIGNS.COM

WWW.KEENANPROJECTDESIGNS.COM

CLIENT:

Yasar Nawaz

DATE:

08/09/2022

DRAWN BY:

Val Pelovski

PROJECT LEAD:

Philip Corban

ADDRESS:

ADDRESS HERE

DRAWING SHEET SIZE:

A1

DRAWING NUMBER:

1655 C - 13

REVISION: C

13/10/2022

Val Pelovski