



32


BOUNDARY LINE

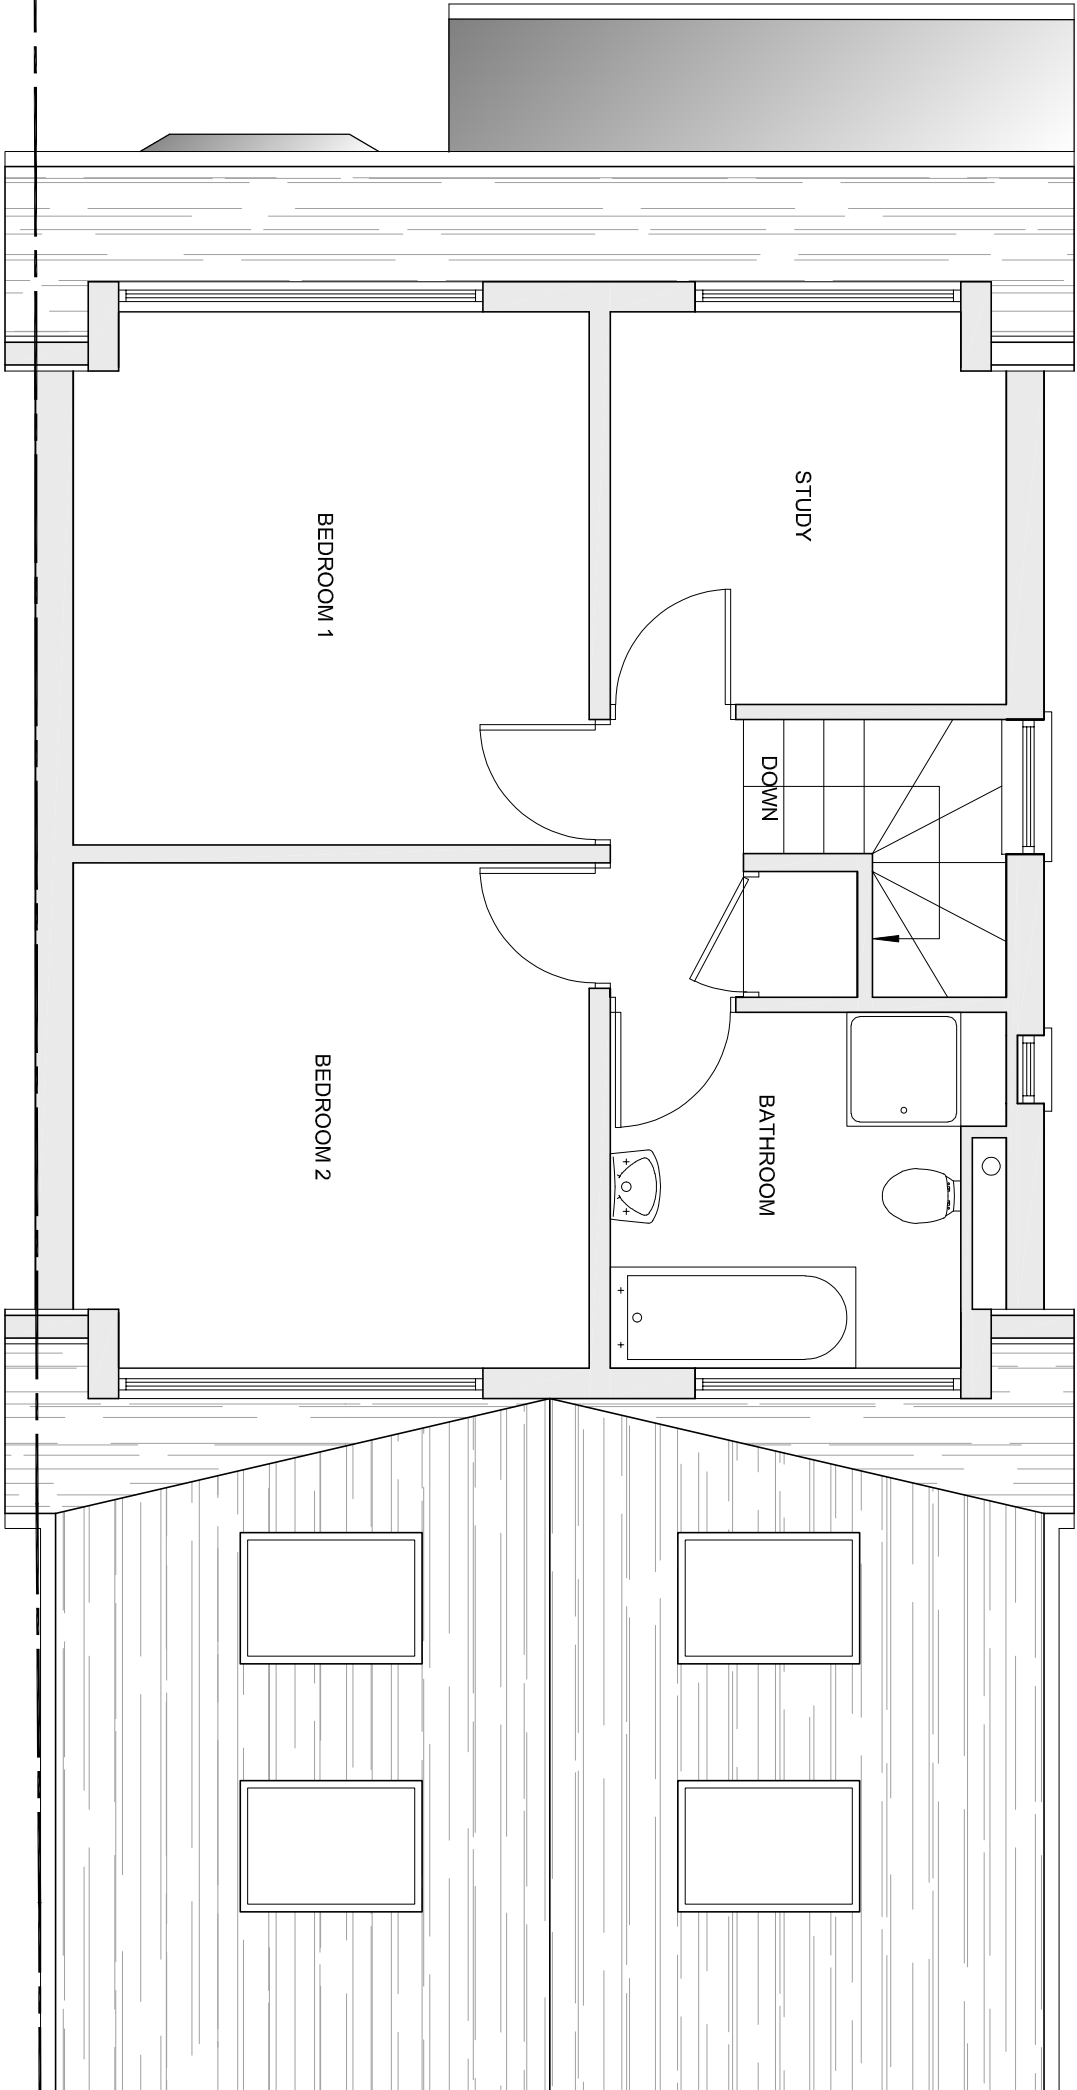

BOUNDARY LINE

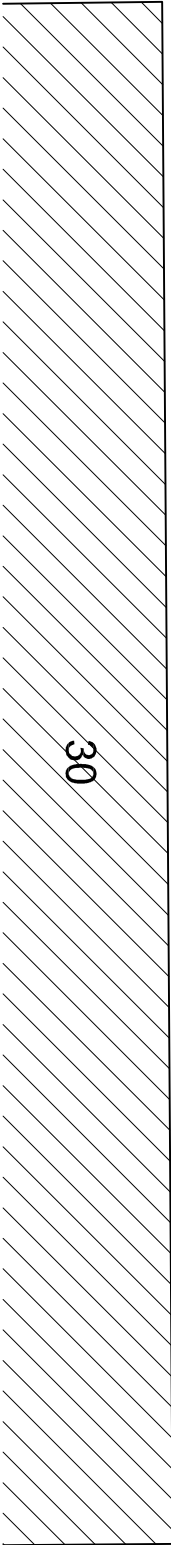

30

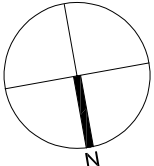

AMENDMENTS	DATE	REV.
The drawings, plans and details shown are a work of professional design and are the property of the architect. All dimensions are to be specified on site. Reproduction of these drawings without the written consent of the architect is prohibited. The drawings are copyright and remain the property of the architect.		



bernard murray design  
chartered architect

78 BRIDGE ROAD, UXBRIDGE, MIDDLESEX UB8 2QW  
TEL: 07958 471714 EMAIL: BMURRAYDESIGN@YAHOO.CO.UK

PROJECT  
31 SYLVANA CLOSE  
UXBRIDGE  
UB10 0BH

CLIENT  
MR JASSEN KIROV

DRAWING  
EXISTING FIRST FLOOR PLAN

SCALE	1:50 @ A3	DRAWING NUMBER	REV.
DATE	OCT 2022	1088-17	
DRAWN	BM		